




4308 E 60th Avenue
Commerce City, CO 80222

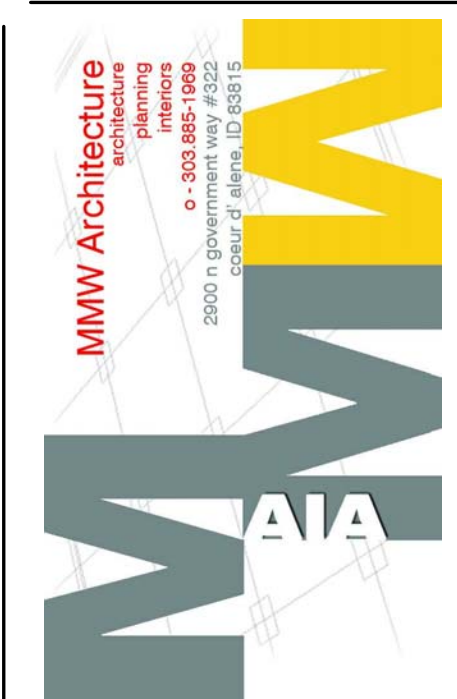

DATE	DESCRIPTION
7/17/17	CITY RE-SUBMITTAL

17.040
Author
Designer
Checker

ELEV-1

1 2 3 4 5 6

DECORATIVE BARN DOOR. RED FIELD W/ WHITE TRIM

PRE-FINISHED METAL ROOF PANEL. COLOR GALVULUME "SILVER"

PRE-FINISHED METAL FASCIA & GUTTER. COLOR POLAR WHITE

PRE-FINISHED 26 GA METAL WALL PANEL. COLOR BRITE RED

PRE-FINISHED METAL FASCIA TRIM. COLOR POLAR WHITE

RIDGE EL 136' - 10 1/32"

UPPER EAVE HT 131' - 4 1/32"

CLERESTORY 127' - 4 1/32"

EAVE HT 122' - 0"

UPPER FLOOR 112' - 0"

MAIN FLOOR 100' - 0"

GRADE 96' - 0"

H.M. DOOR PAINTED WHITE

PRE-FINISHED METAL ROOF PANEL. COLOR GALVULUME "SILVER"

6'-0" CMU TRASH ENCLOSURE W/ 2 METAL GATES

PRE-FINISHED METAL WALL PANEL. COLOR BRITE RED


ARCHITECTURAL GLASS FRONT OVERHEAD GARAGE DOOR W/ SLIDING BARN DOOR ACCENTS

EXPOSED CONC. STEM WALL. NATURAL GRAY


METAL RAILING. COLOR-WHITE

3 EXTERIOR WEST ELEVATION


1/8" = 1'-0"

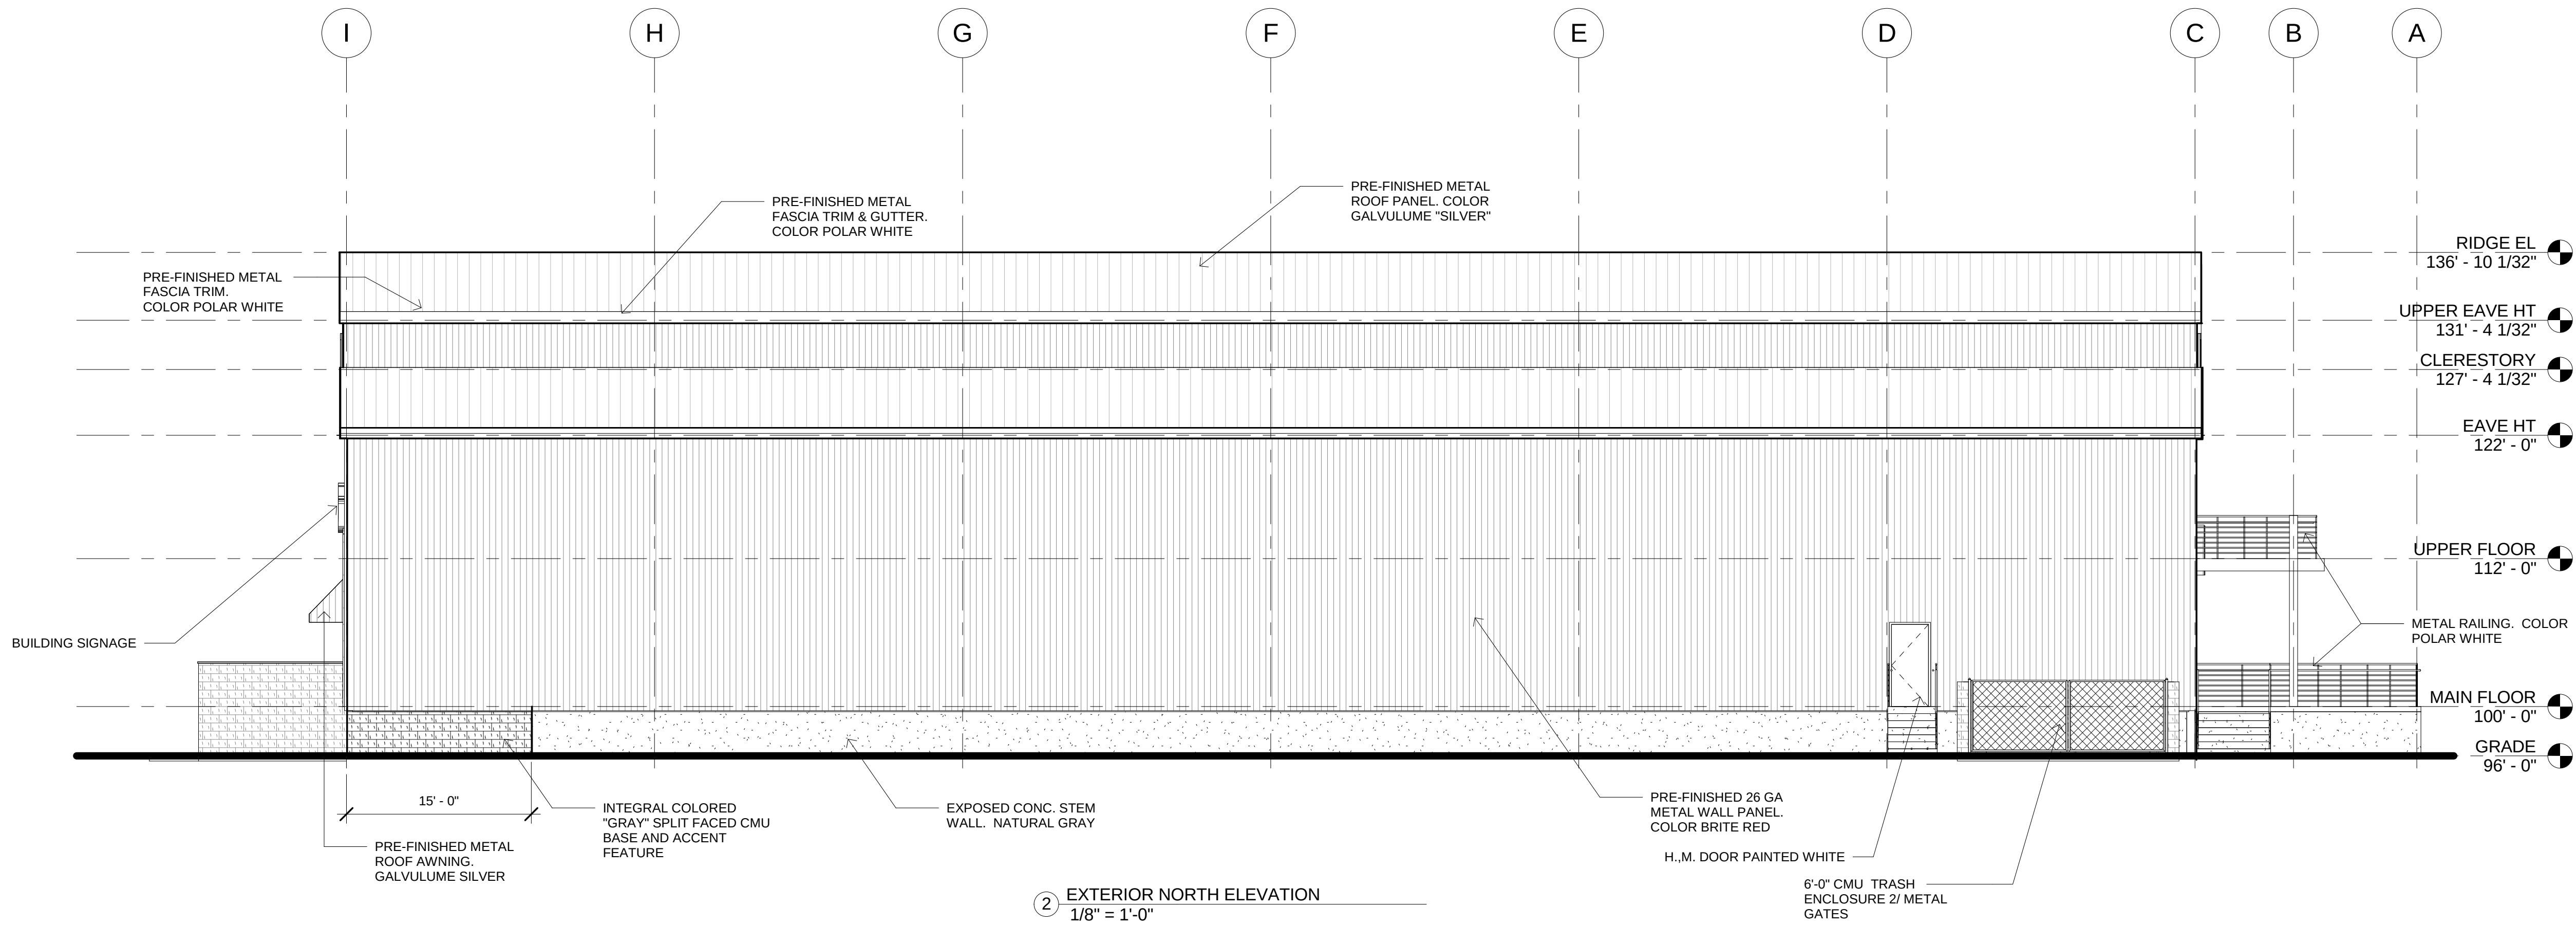

2 EXTERIOR NORTH ELEVATION
1/8" = 1'-0"

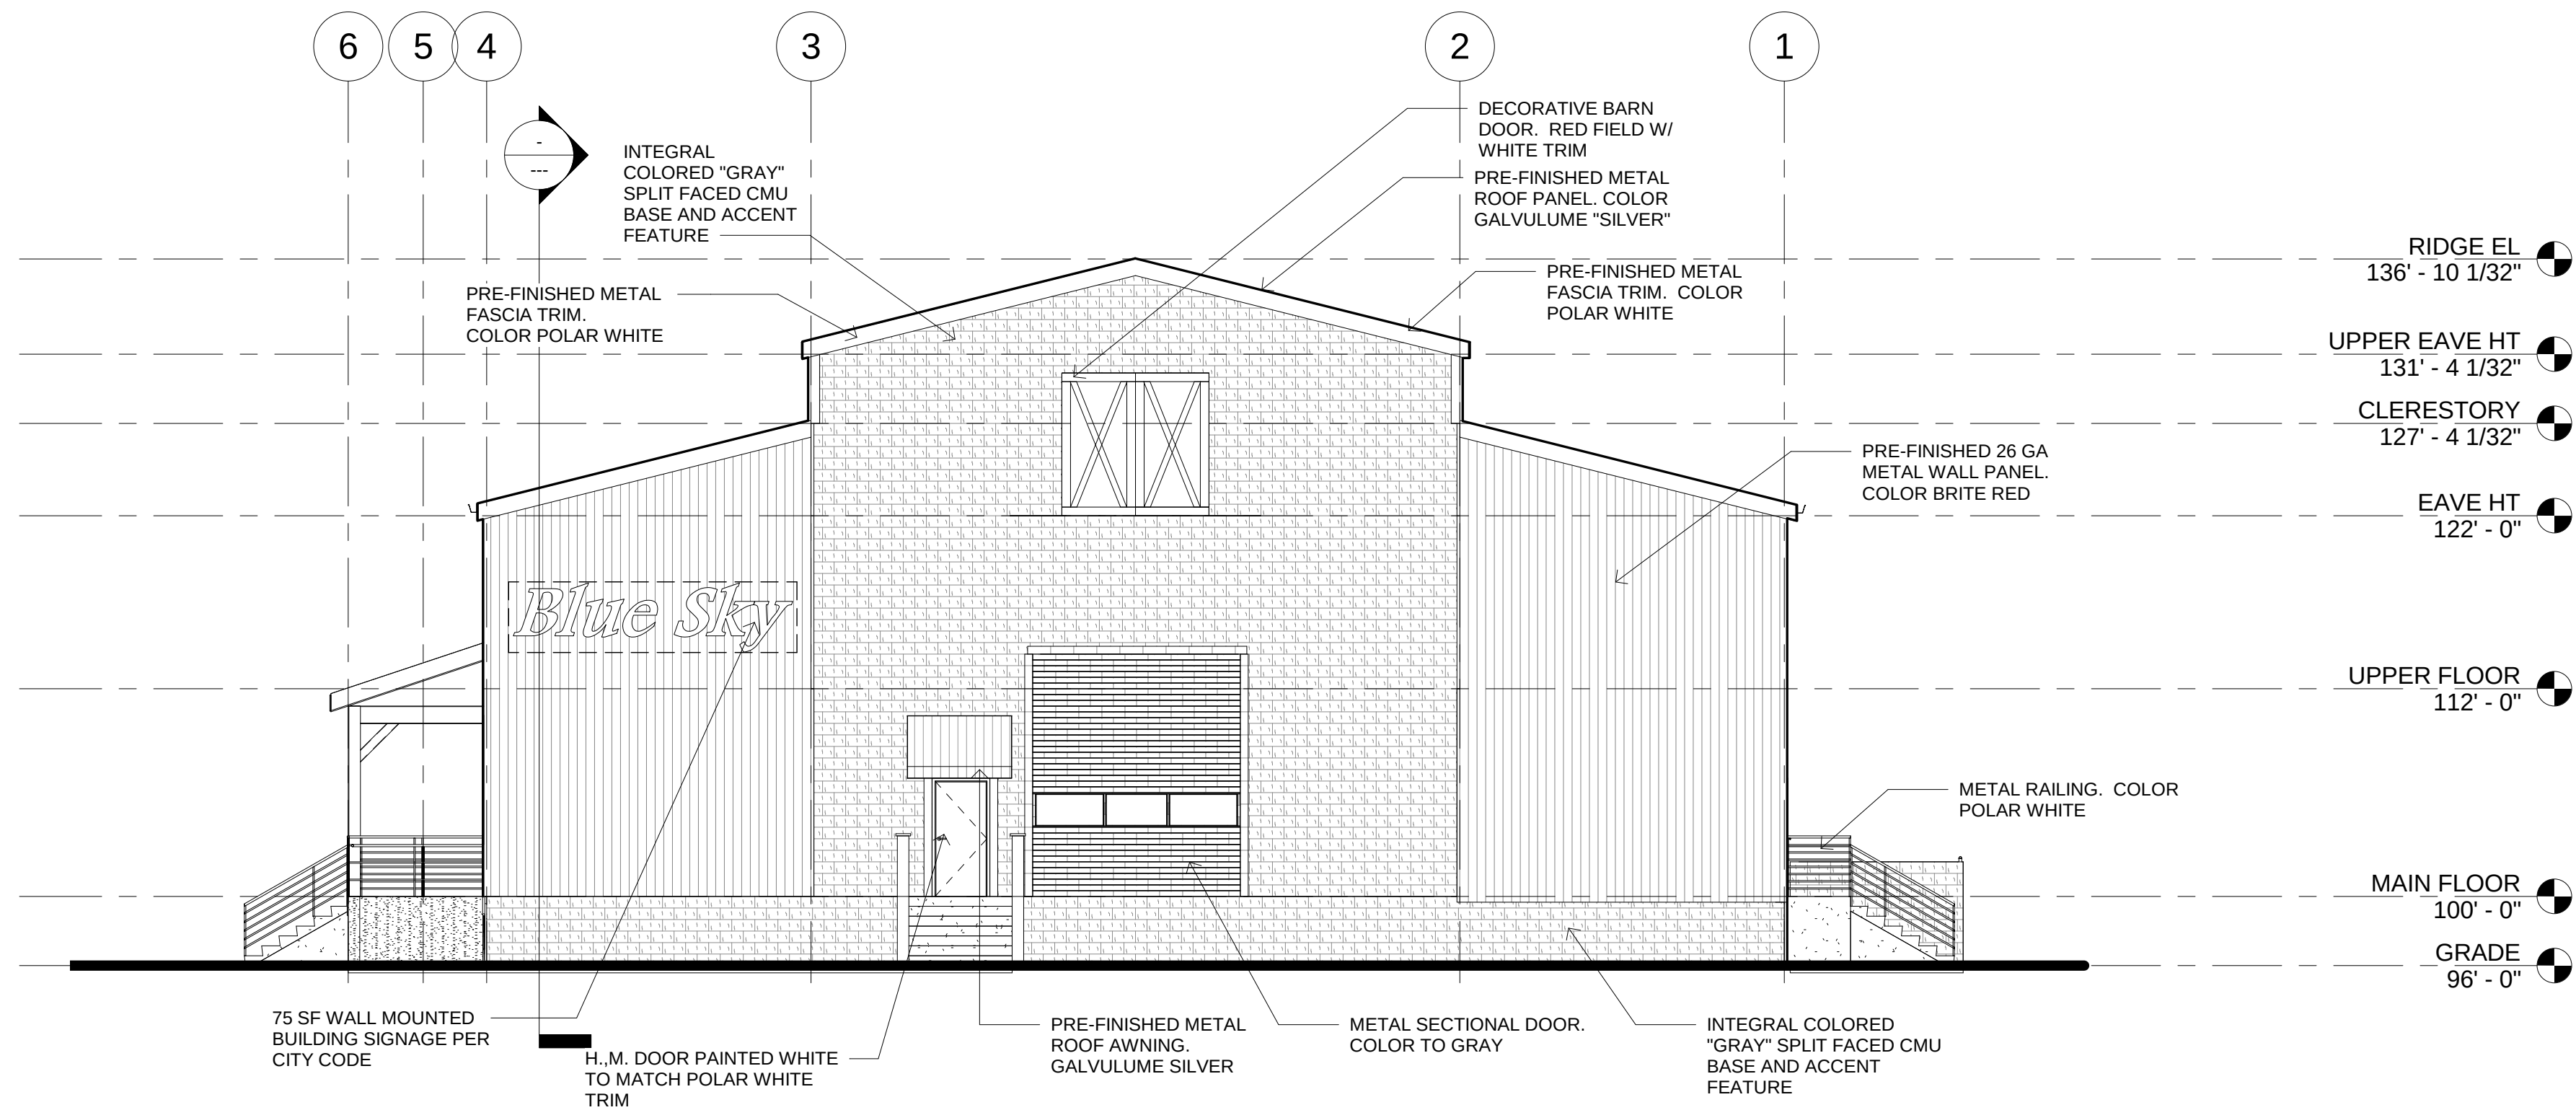

3 EXTERIOR EAST ELEVATION
1/8" = 1'-0"

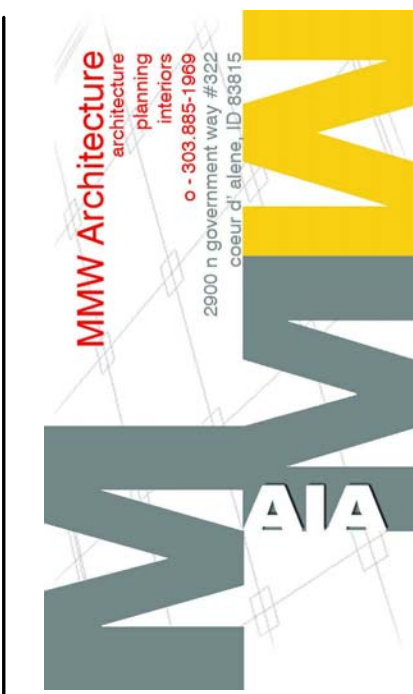

ARCHITECT

CONSULTANTS

BLUE SKY LLC

4308 E 60th Avenue
Commerce City, CO 80222



DATE: 7/17/17
DESCRIPTION: CITY RE-SUBMITTAL

PROJECT #: 17.040
DRAWN BY: MMW
DESIGNED BY: MMW
CHECKED BY: MMW

EXTERIOR
ELEVATIONS

ELEV-2

THESE PLANS ARE INSTRUMENTS OF PROFESSIONAL SERVICE AND ARE PROTECTED BY COMMON LAW, STATUTORY AND OTHER RESERVED RIGHTS INCLUDING COPYRIGHT. THEY MAY NOT BE REPRODUCED OR USED FOR ANY PURPOSE WITHOUT THE WRITTEN CONSENT OF MMW AIA, PLLC.