

ISSUE	DATE
CUP REVISION	07/27/16
CUP REVISIONS	01-27-16
CUP REVISIONS	04-05-16

© COPYRIGHT 2016
ALL RIGHTS RESERVED
NO PART OF THIS DOCUMENT
SHALL BE REPRODUCED OR
TRANSMITTED IN ANY FORM
OR BY ANY MEANS, ELECTRONIC
OR MECHANICAL, INCLUDING
PHOTOCOPYING, RECORDING, OR
BY ANY INFORMATION STORAGE
AND RETRIEVAL SYSTEM, WITHOUT
PERMISSION IN WRITING FROM
MULDOON ARCHITECTS, LLC


MULDOON ARCHITECTS LLC
F. DANIEL MULDOON

4484 S. Routt St.
Littleton, Co. 80127
720-320-3297
fmduldoon@comcast.net

TRAVEL CENTERS OF AMERICA
SITE IMPROVEMENTS
5101 QUEBEC ST.
COMMERCE CITY, CO. 80022


JOB#
FILE
DRAWN BY: FDM

A-2

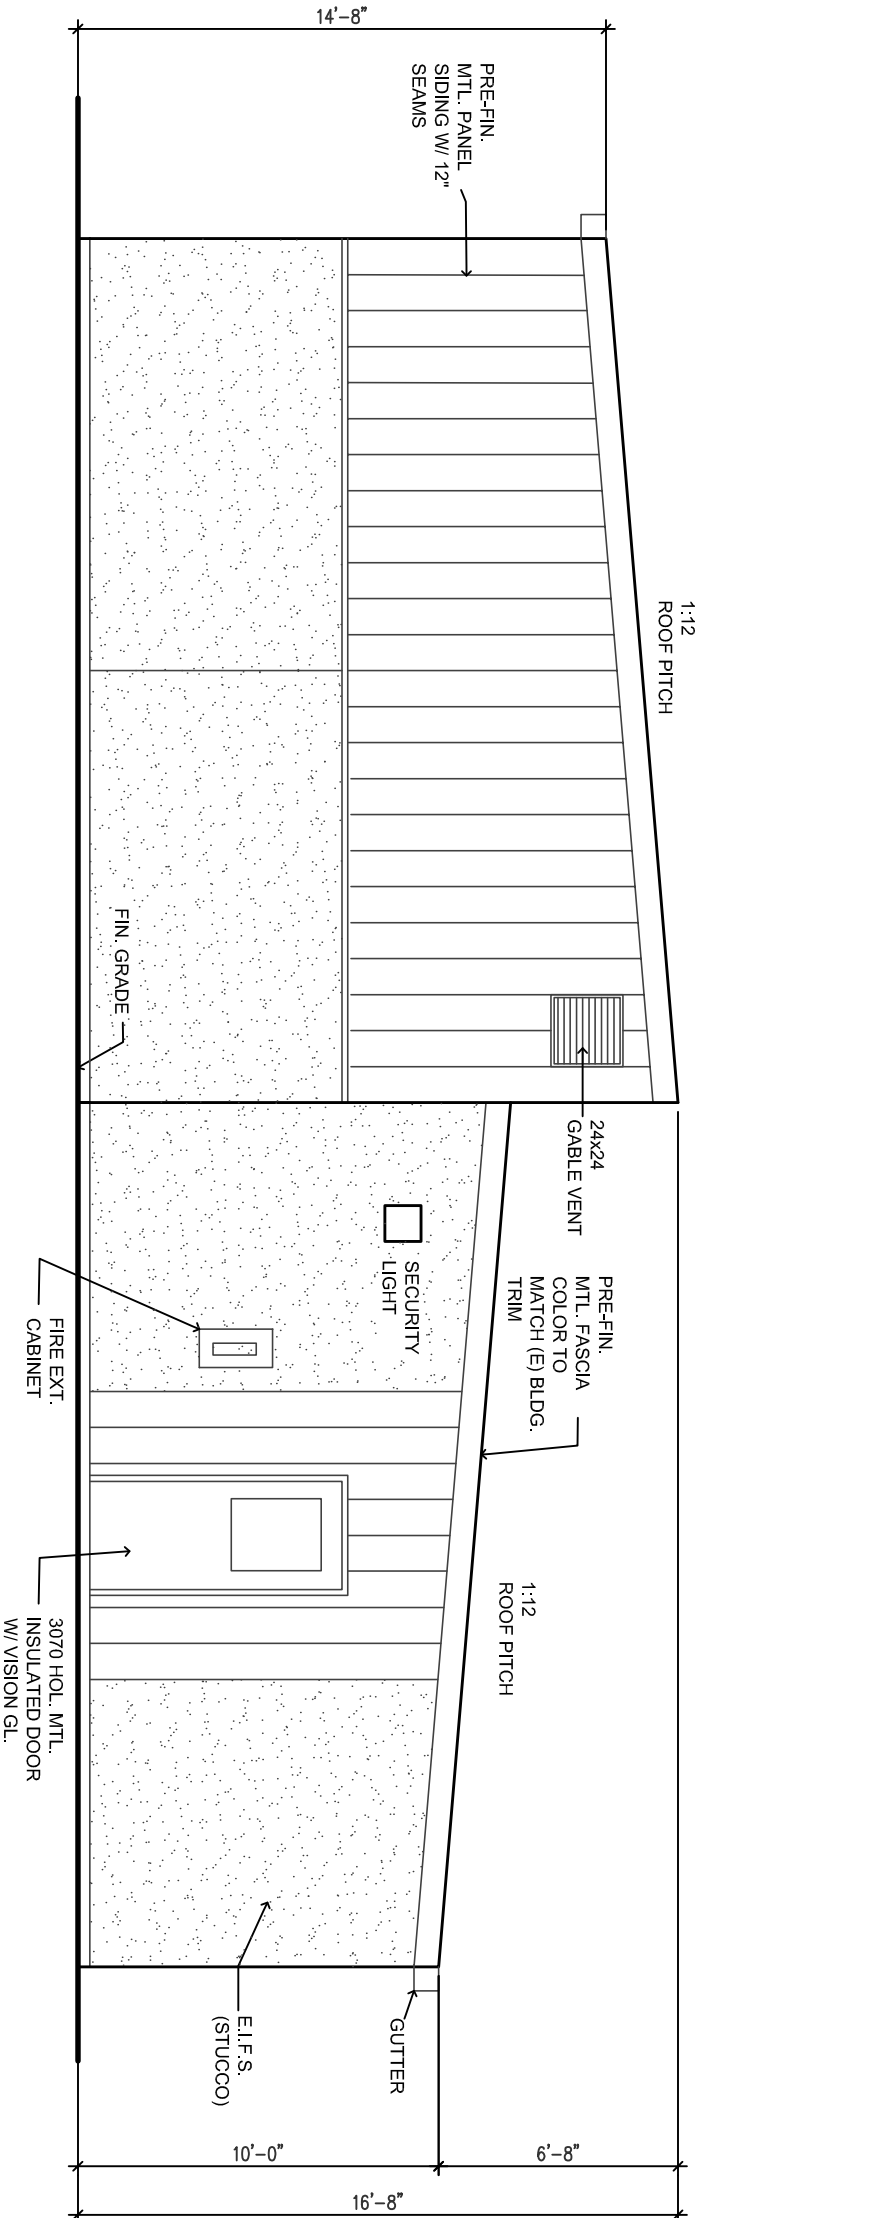


NORTH ELEVATION

SCALE: 3/16" = 1'

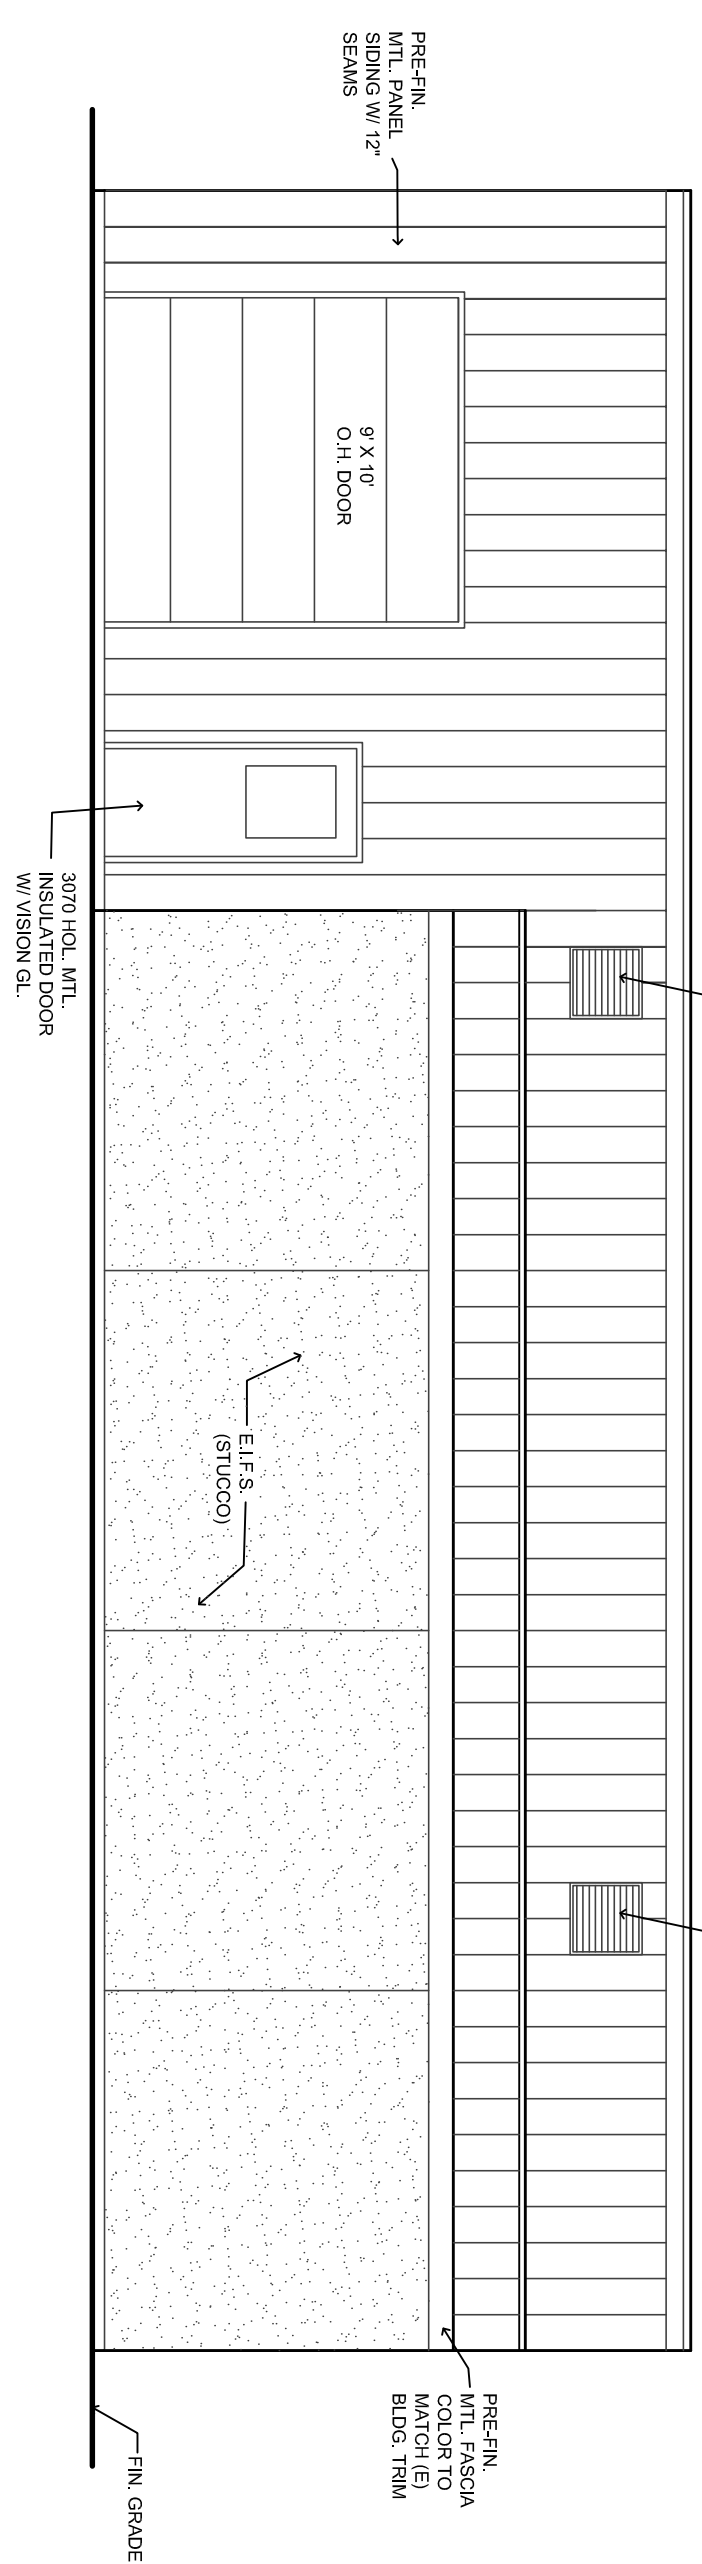


WEST ELEVATION

SCALE: 3/16" = 1'

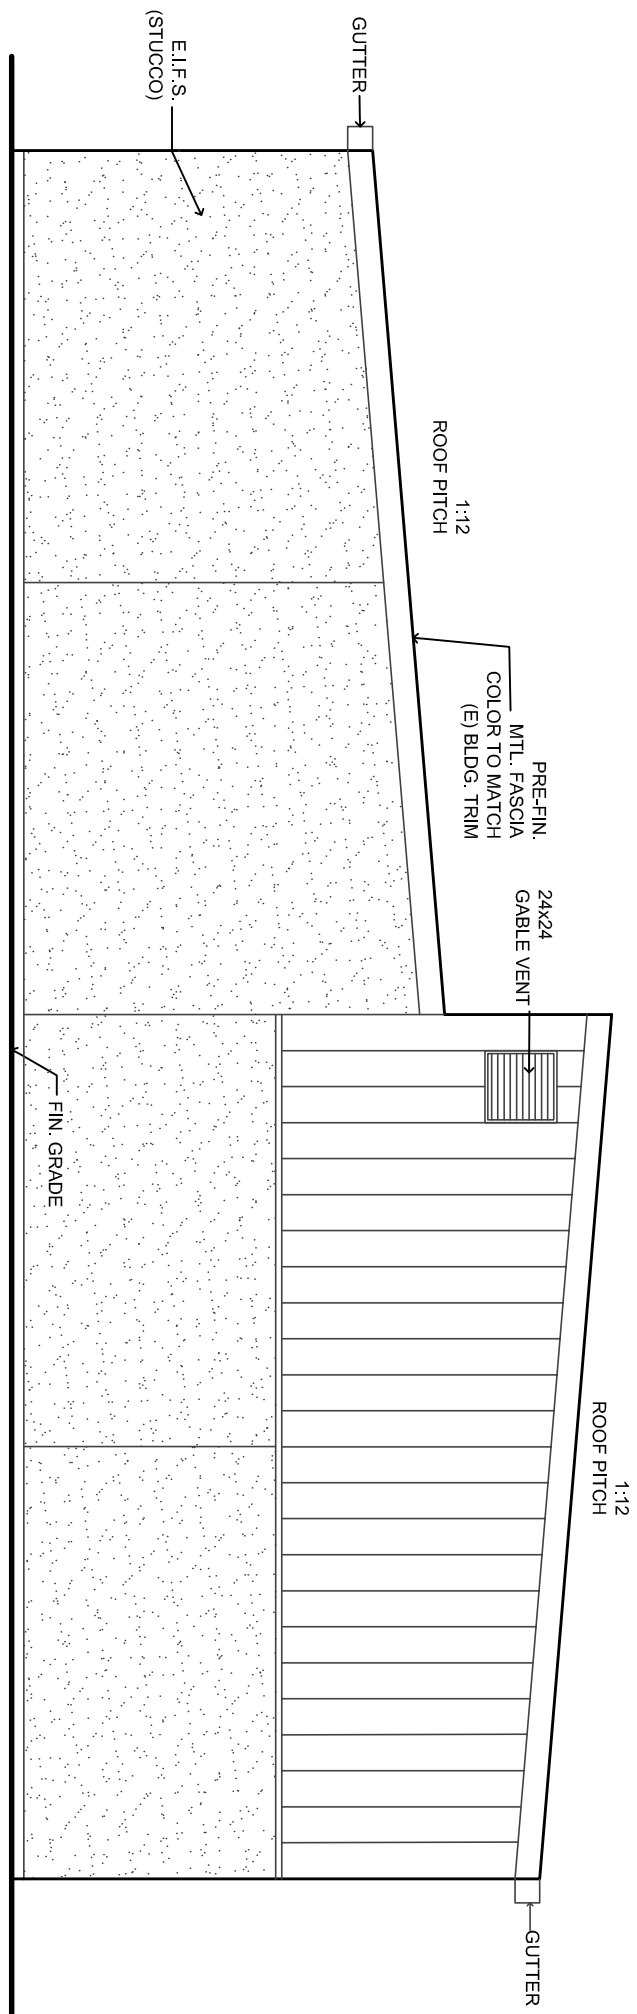


SOUTH ELEVATION

SCALE: 3/16" = 1'

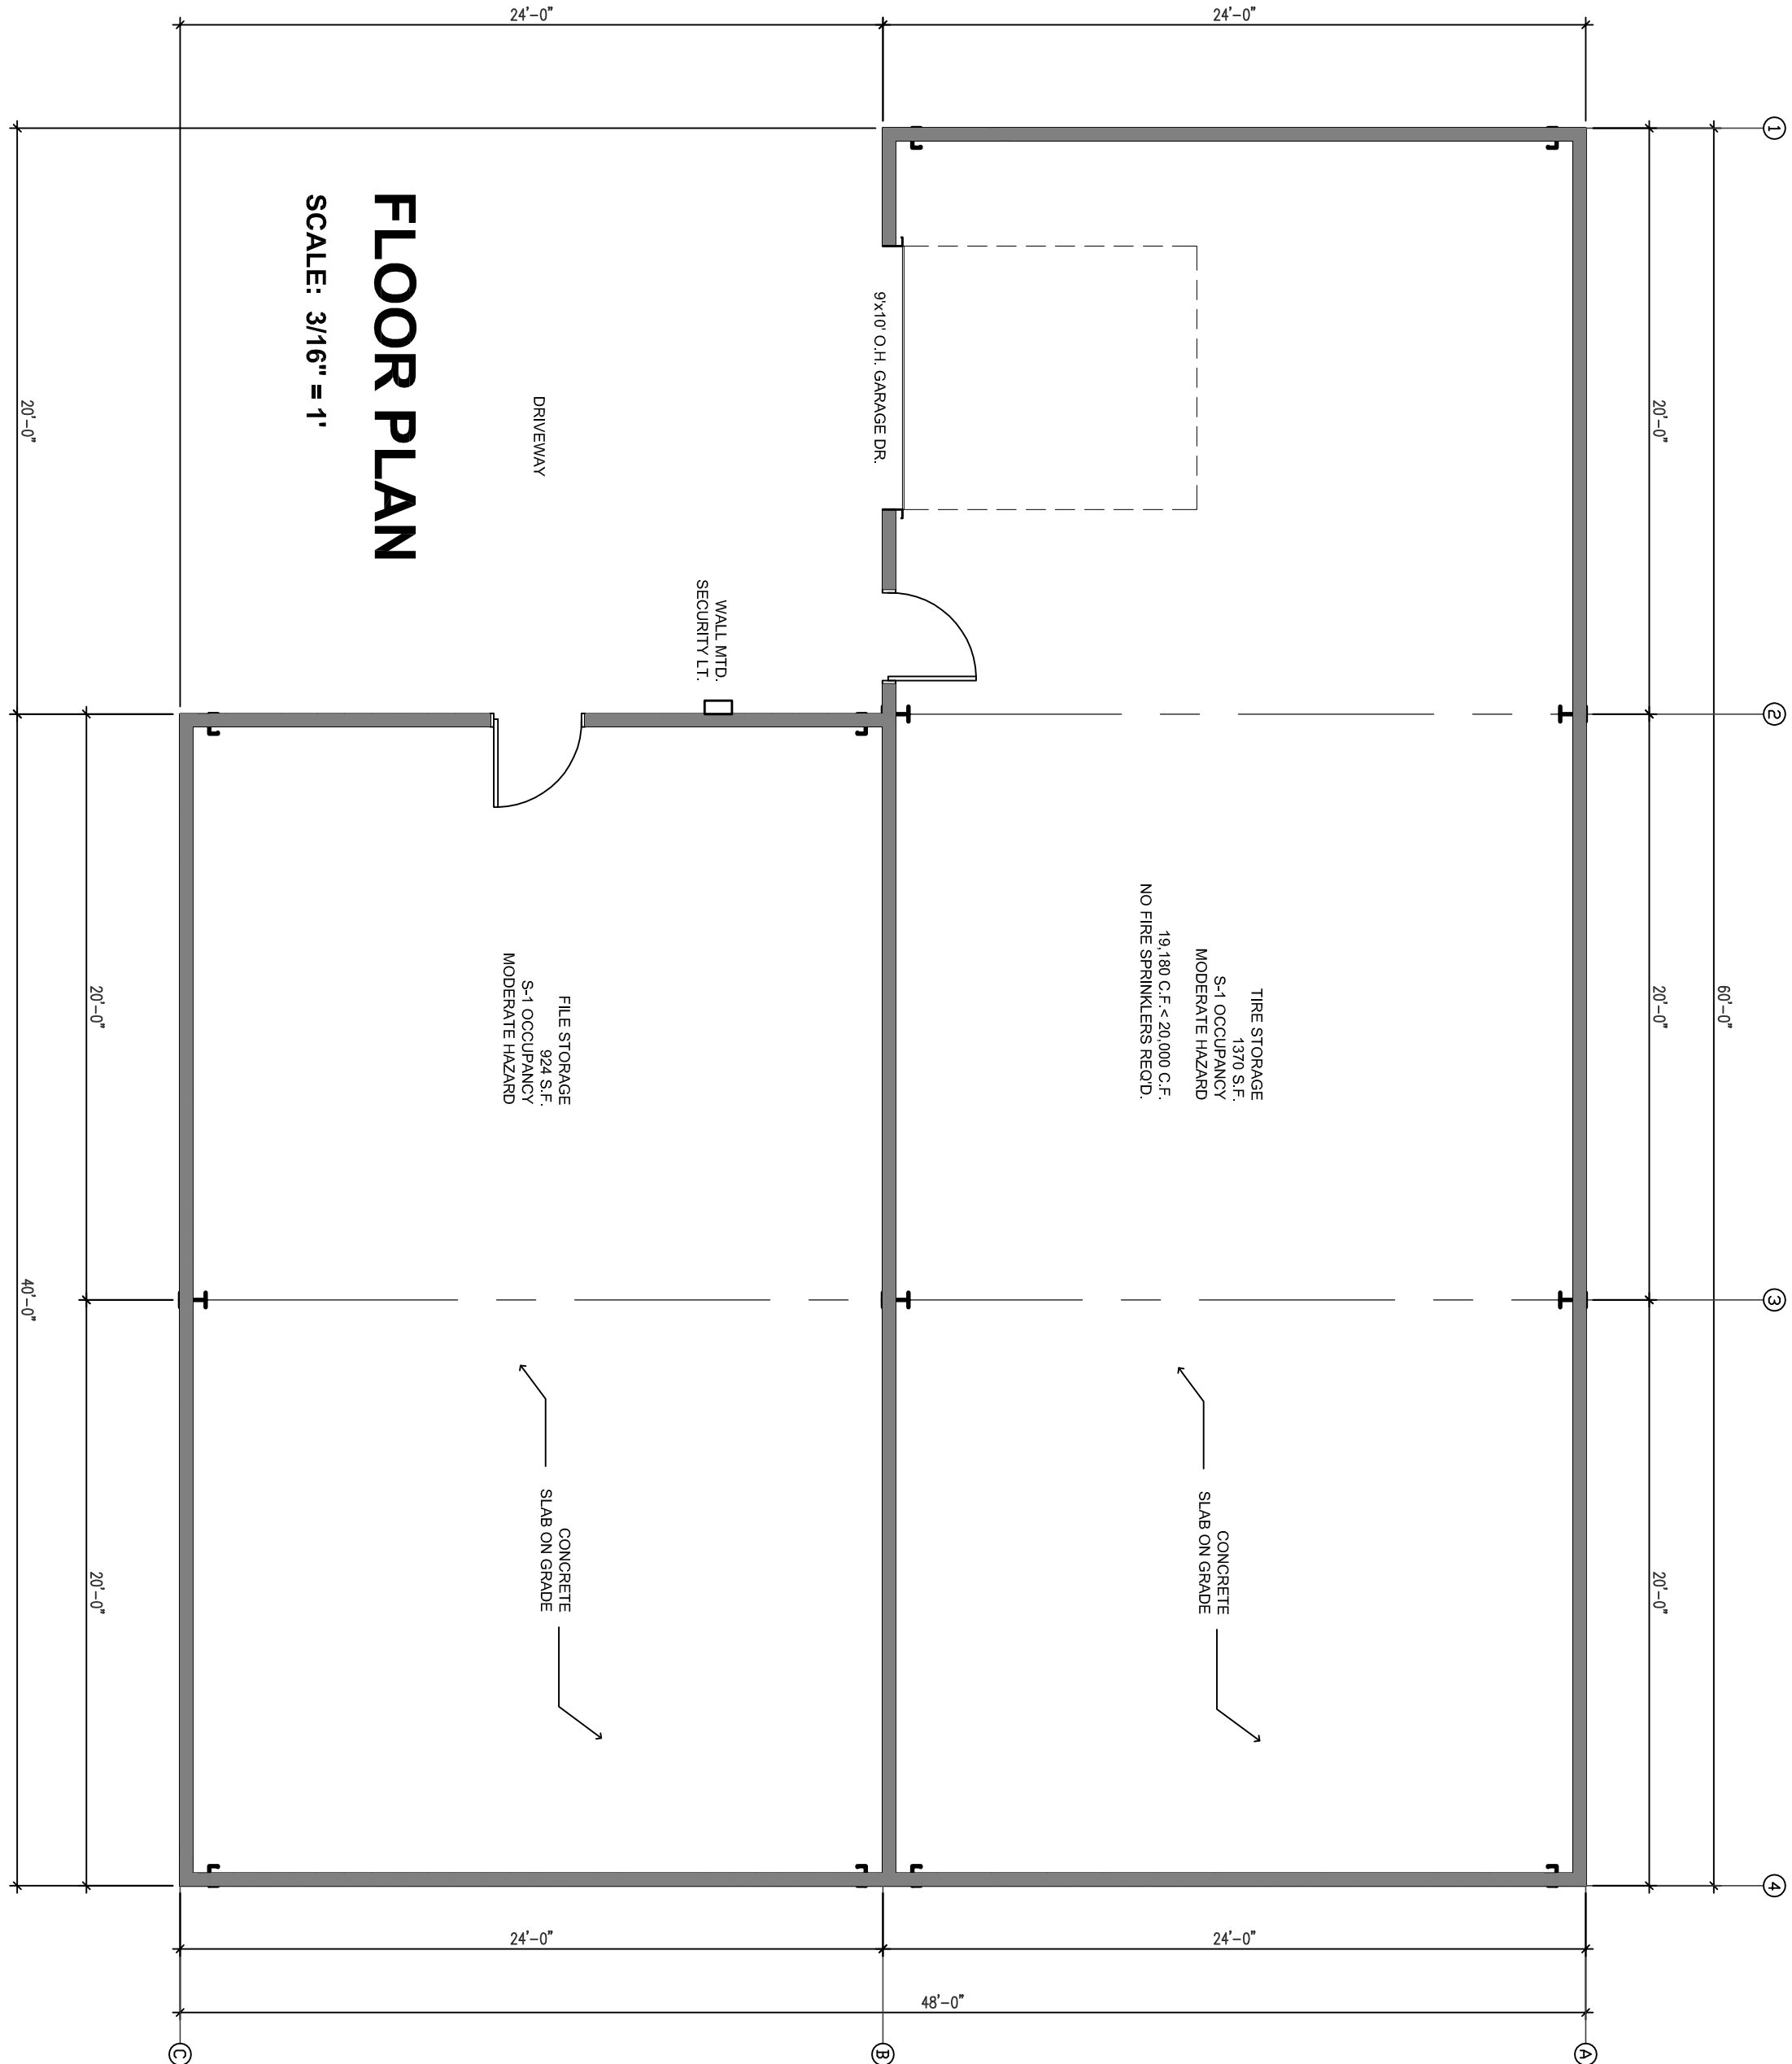

FLOOR PLAN

SCALE: 3/16" = 1'

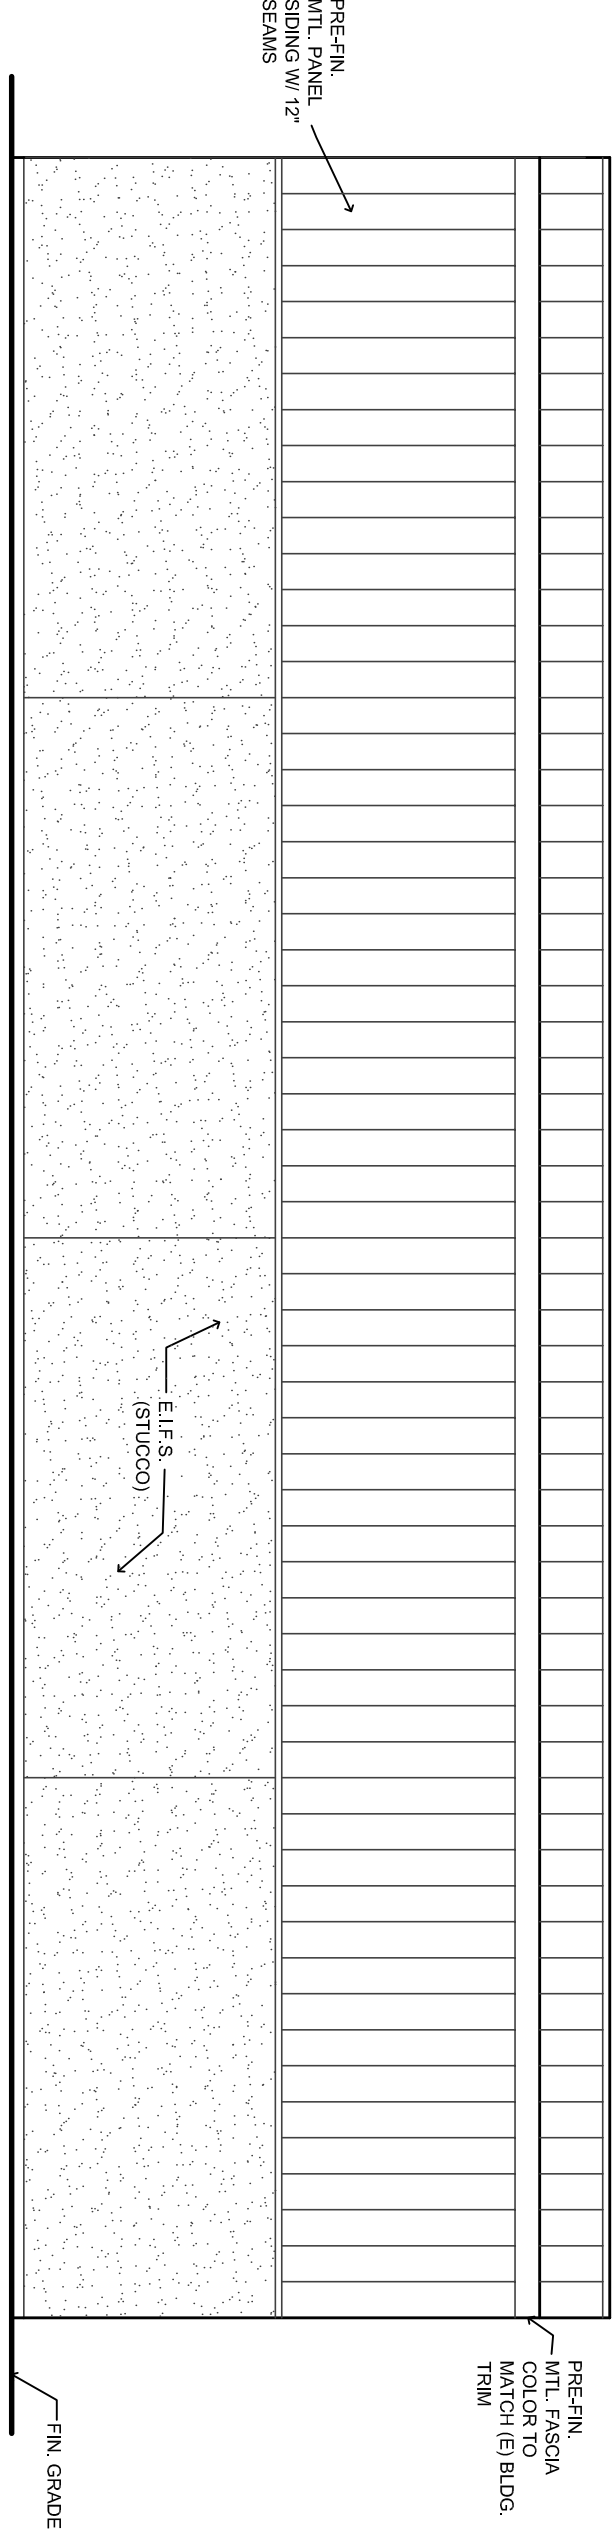

EAST ELEVATION

SCALE: 3/16" = 1'

TIRE STORAGE WAREHOUSE BUILDING

GENERAL NOTE:

- PROPOSED FUTURE WAREHOUSE ADDITION SHALL USE EXTERIOR MATERIALS TO MATCH EXISTING. I.E. STUCCO & PRE-FINISHED METAL.

APPROVED BY THE CITY COUNCIL OF COMMERCE CITY,
THIS ____ DAY OF _____, A.D. _____.

CITY COUNCIL CERTIFICATE:

CITY SIGNATURE