





4308 E 60th Avenue
Commerce City, CO 80222

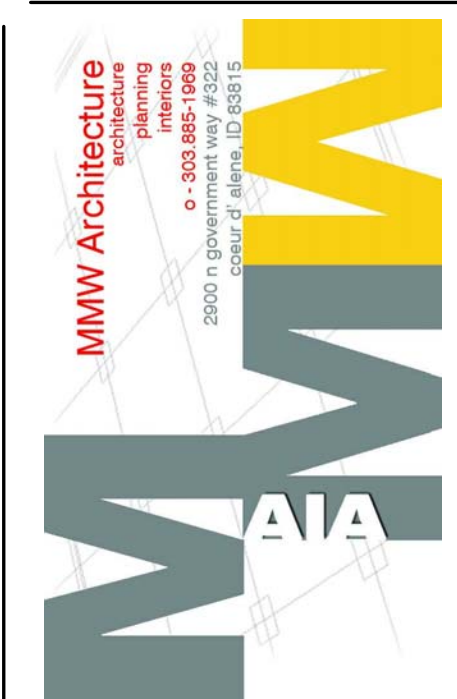


DATE	DESCRIPTION
7/17/17	CITY RE-SUBMITTAL


17.040
Author
Designer
Checker

ELEV-1

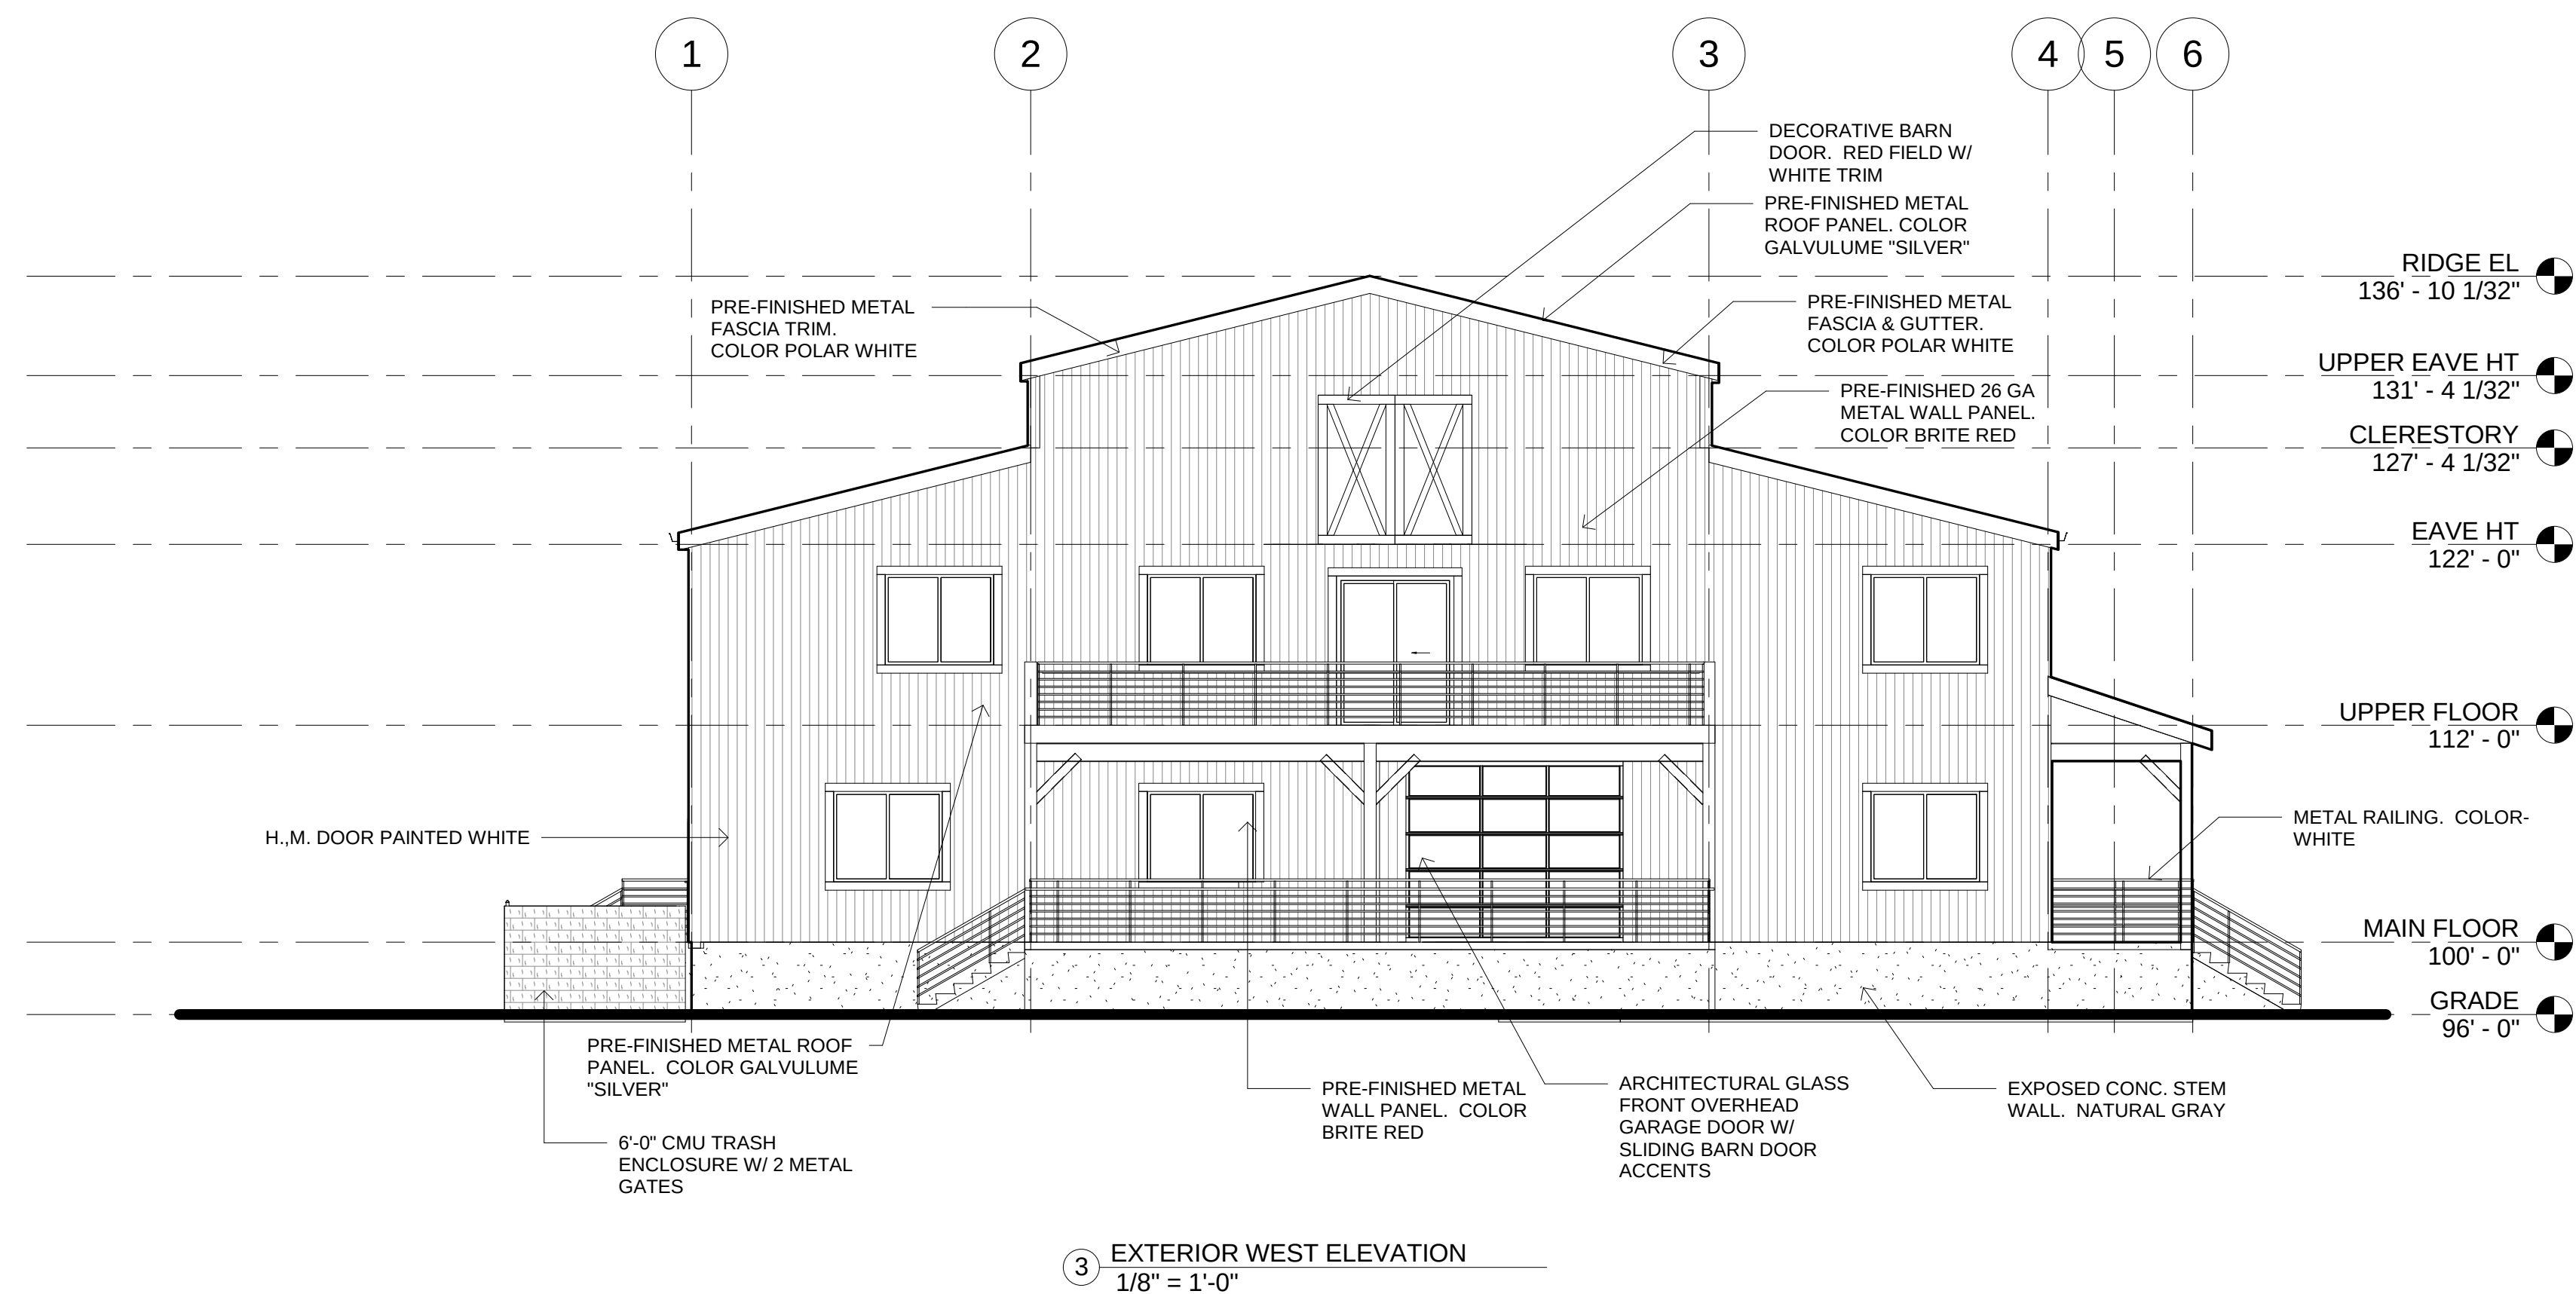

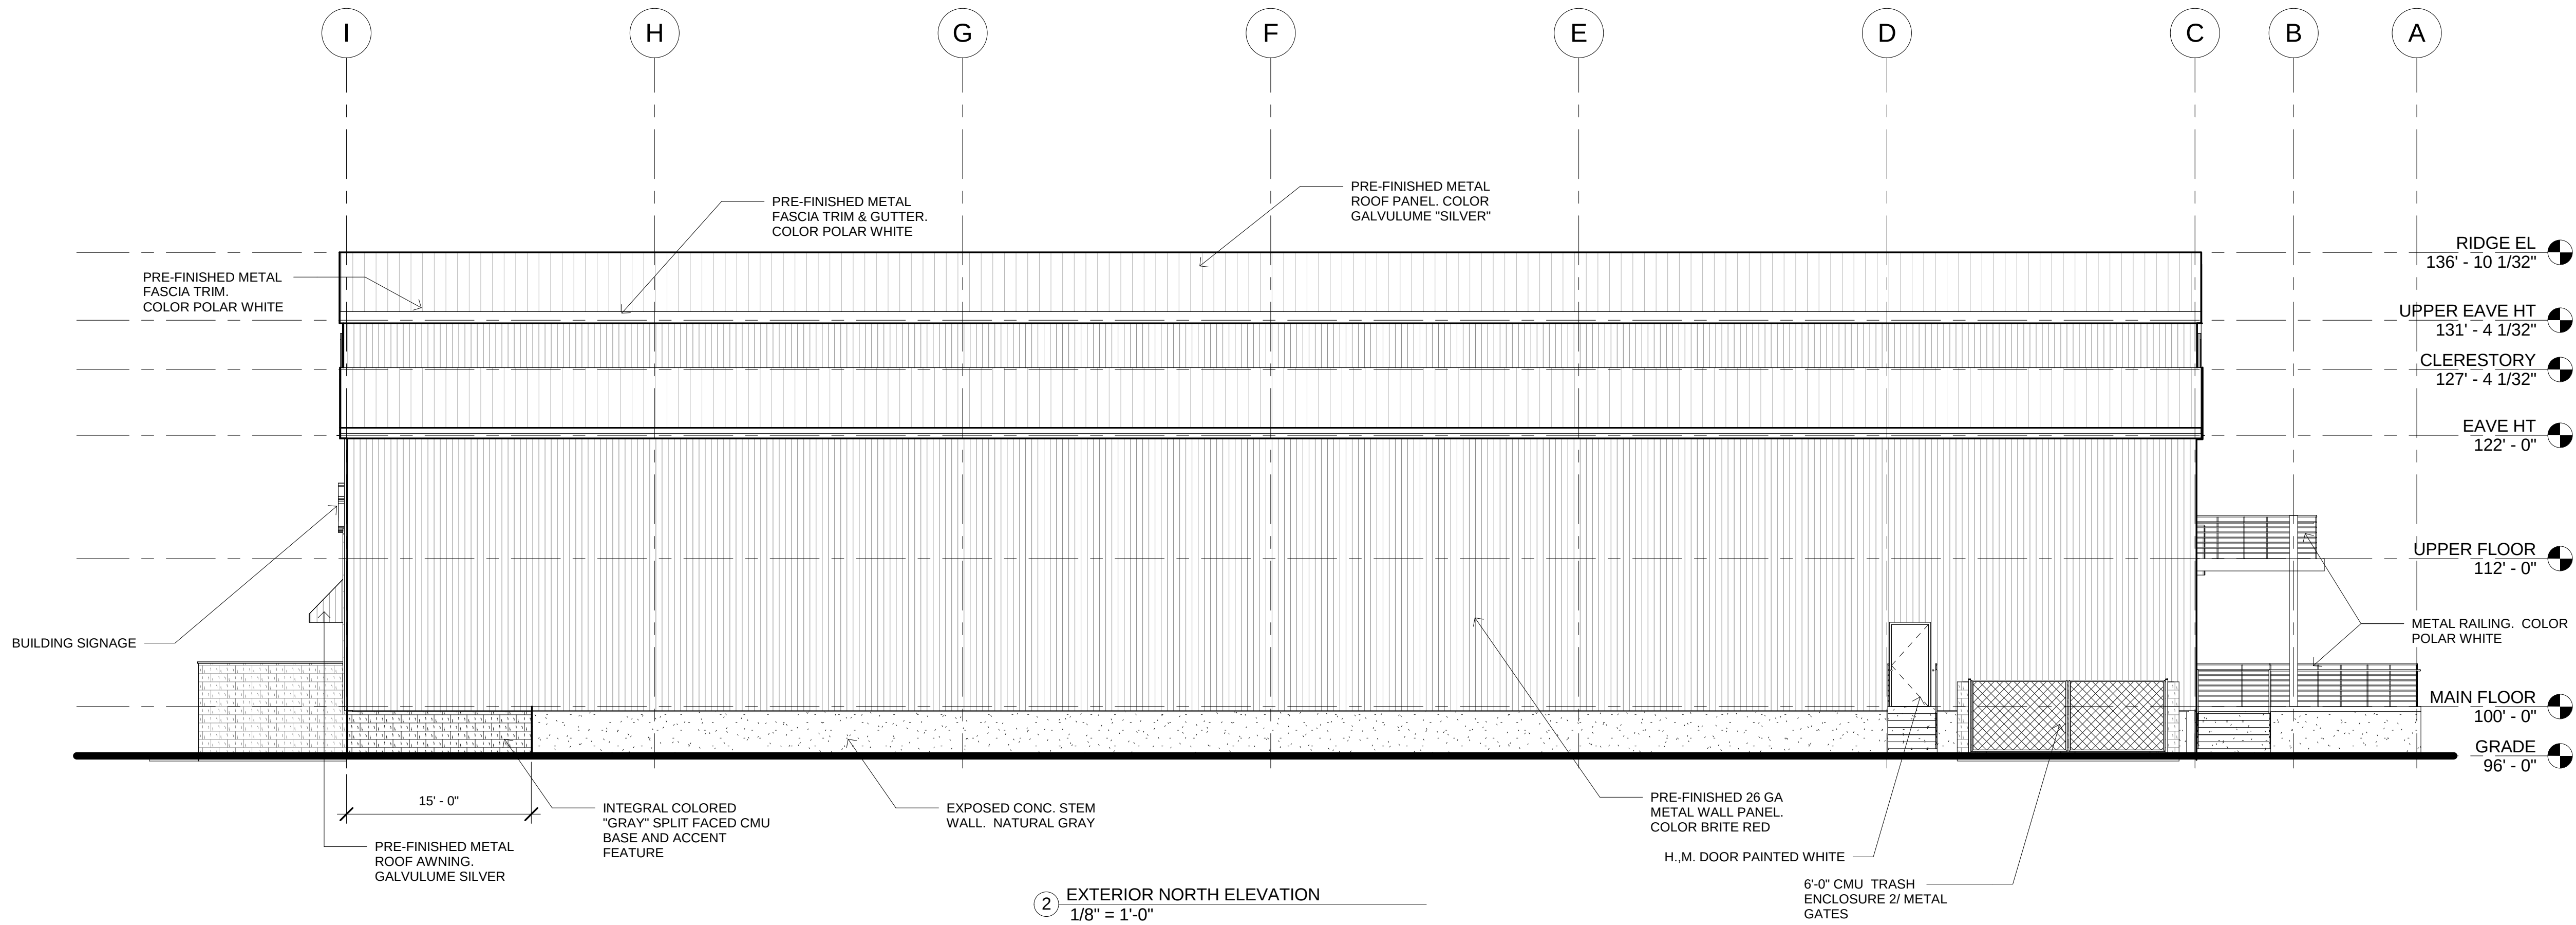

2 EXTERIOR NORTH ELEVATION
1/8" = 1'-0"

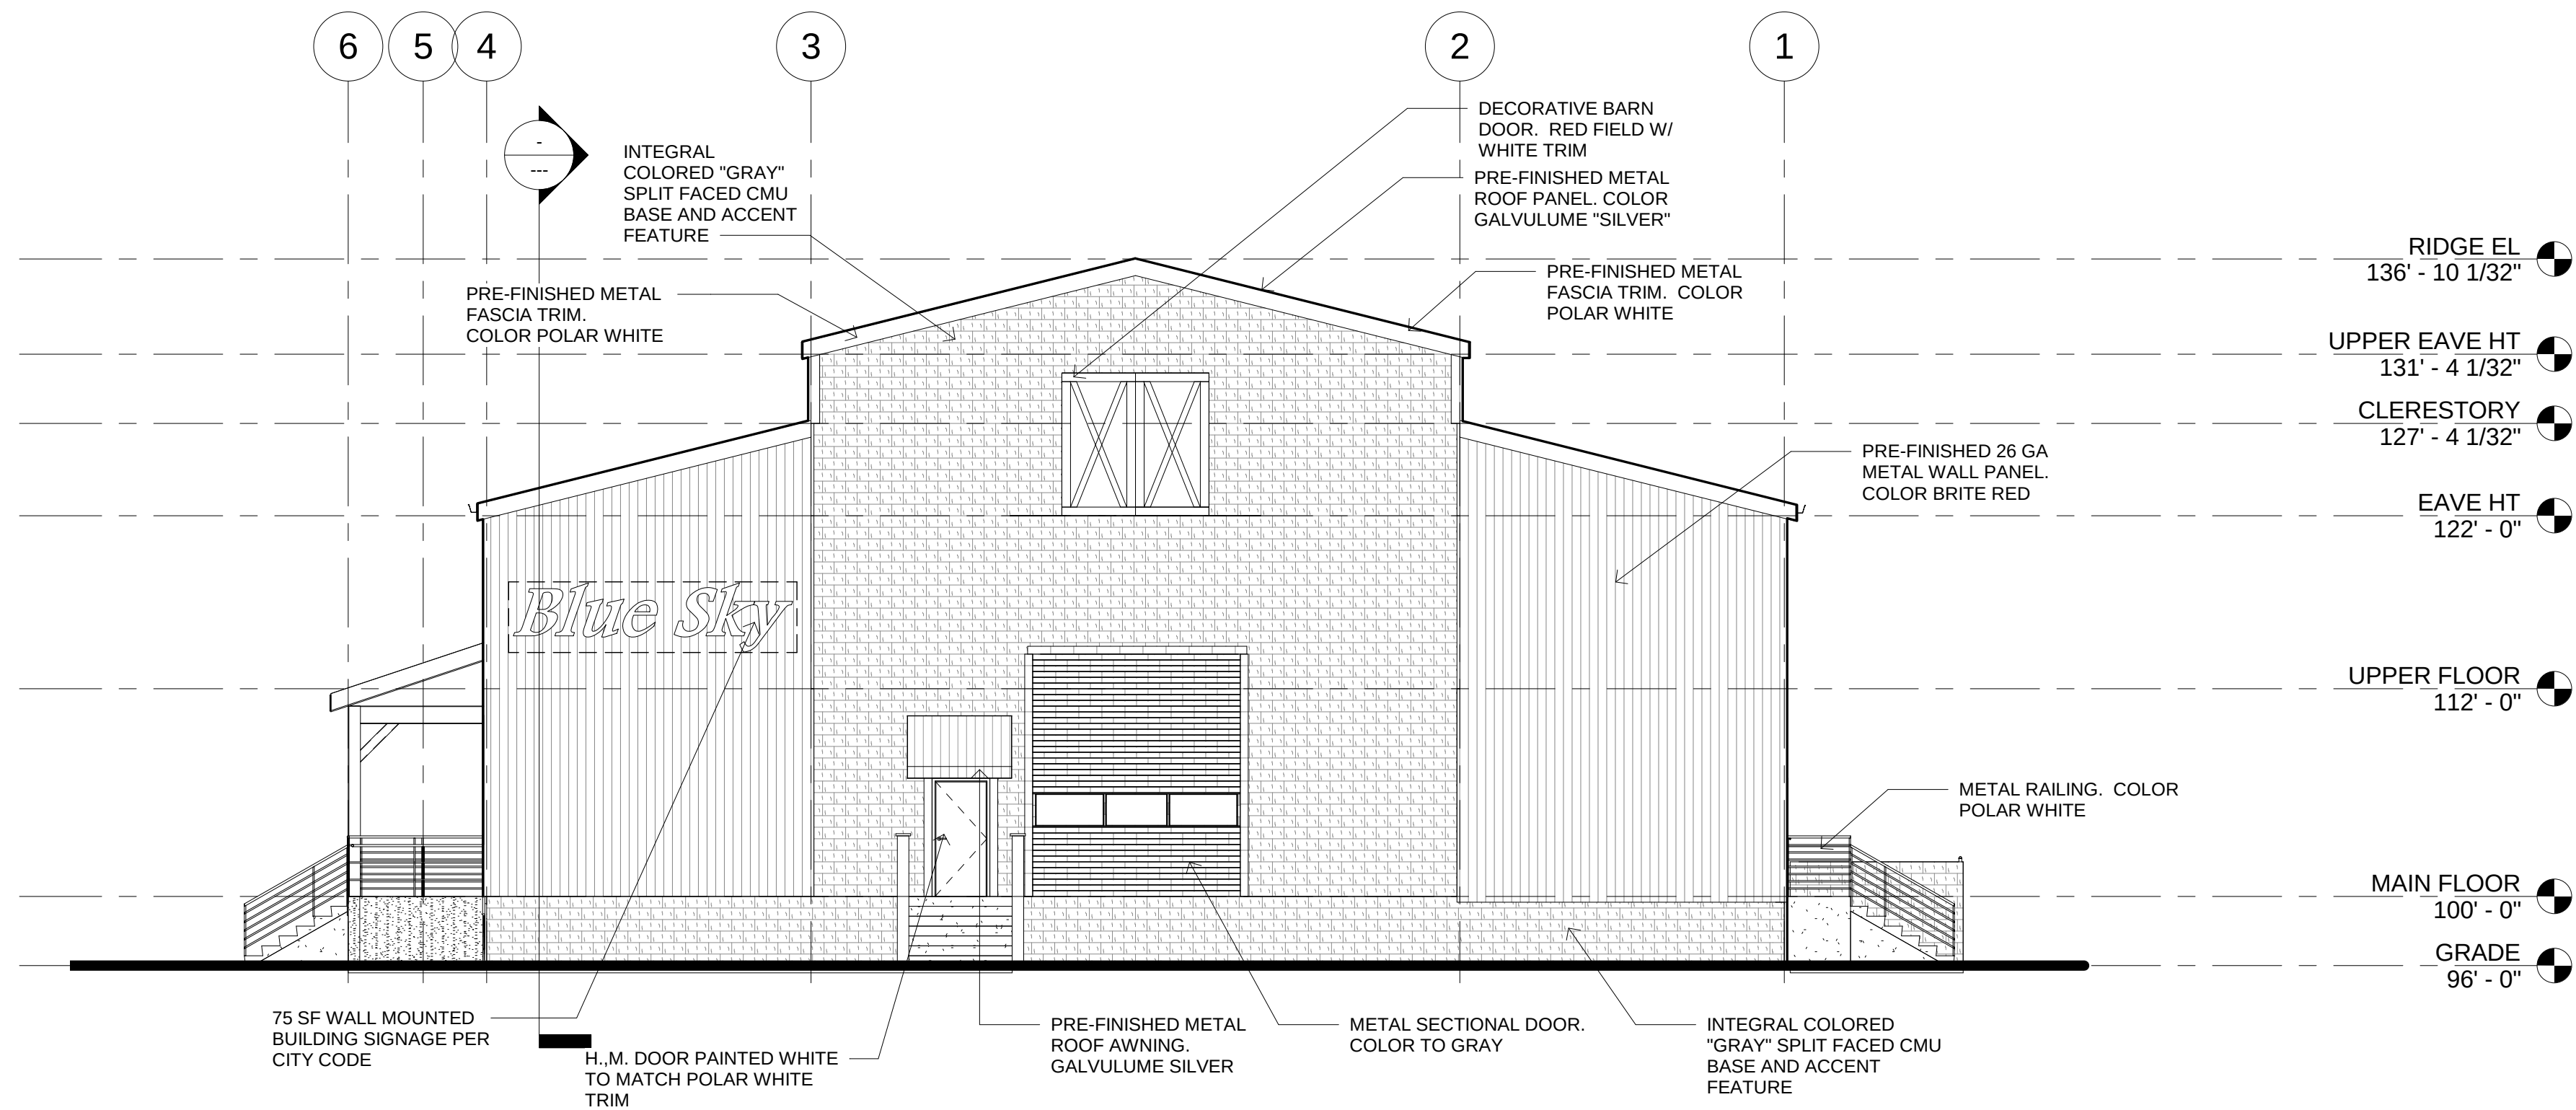

3 EXTERIOR EAST ELEVATION
1/8" = 1'-0"



ARCHITECT

CONSULTANTS

BLUE SKY LLC

4308 E 60th Avenue
Commerce City, CO 80222



DESCRIPTION
CITY RE-SUBMITTAL

DATE
7/17/17

PROJECT #:
DRAWN BY:
DESIGNED BY:
CHECKED BY:

17,040
MMW
MMW
MMW

EXTERIOR
ELEVATIONS

ELEV-2