



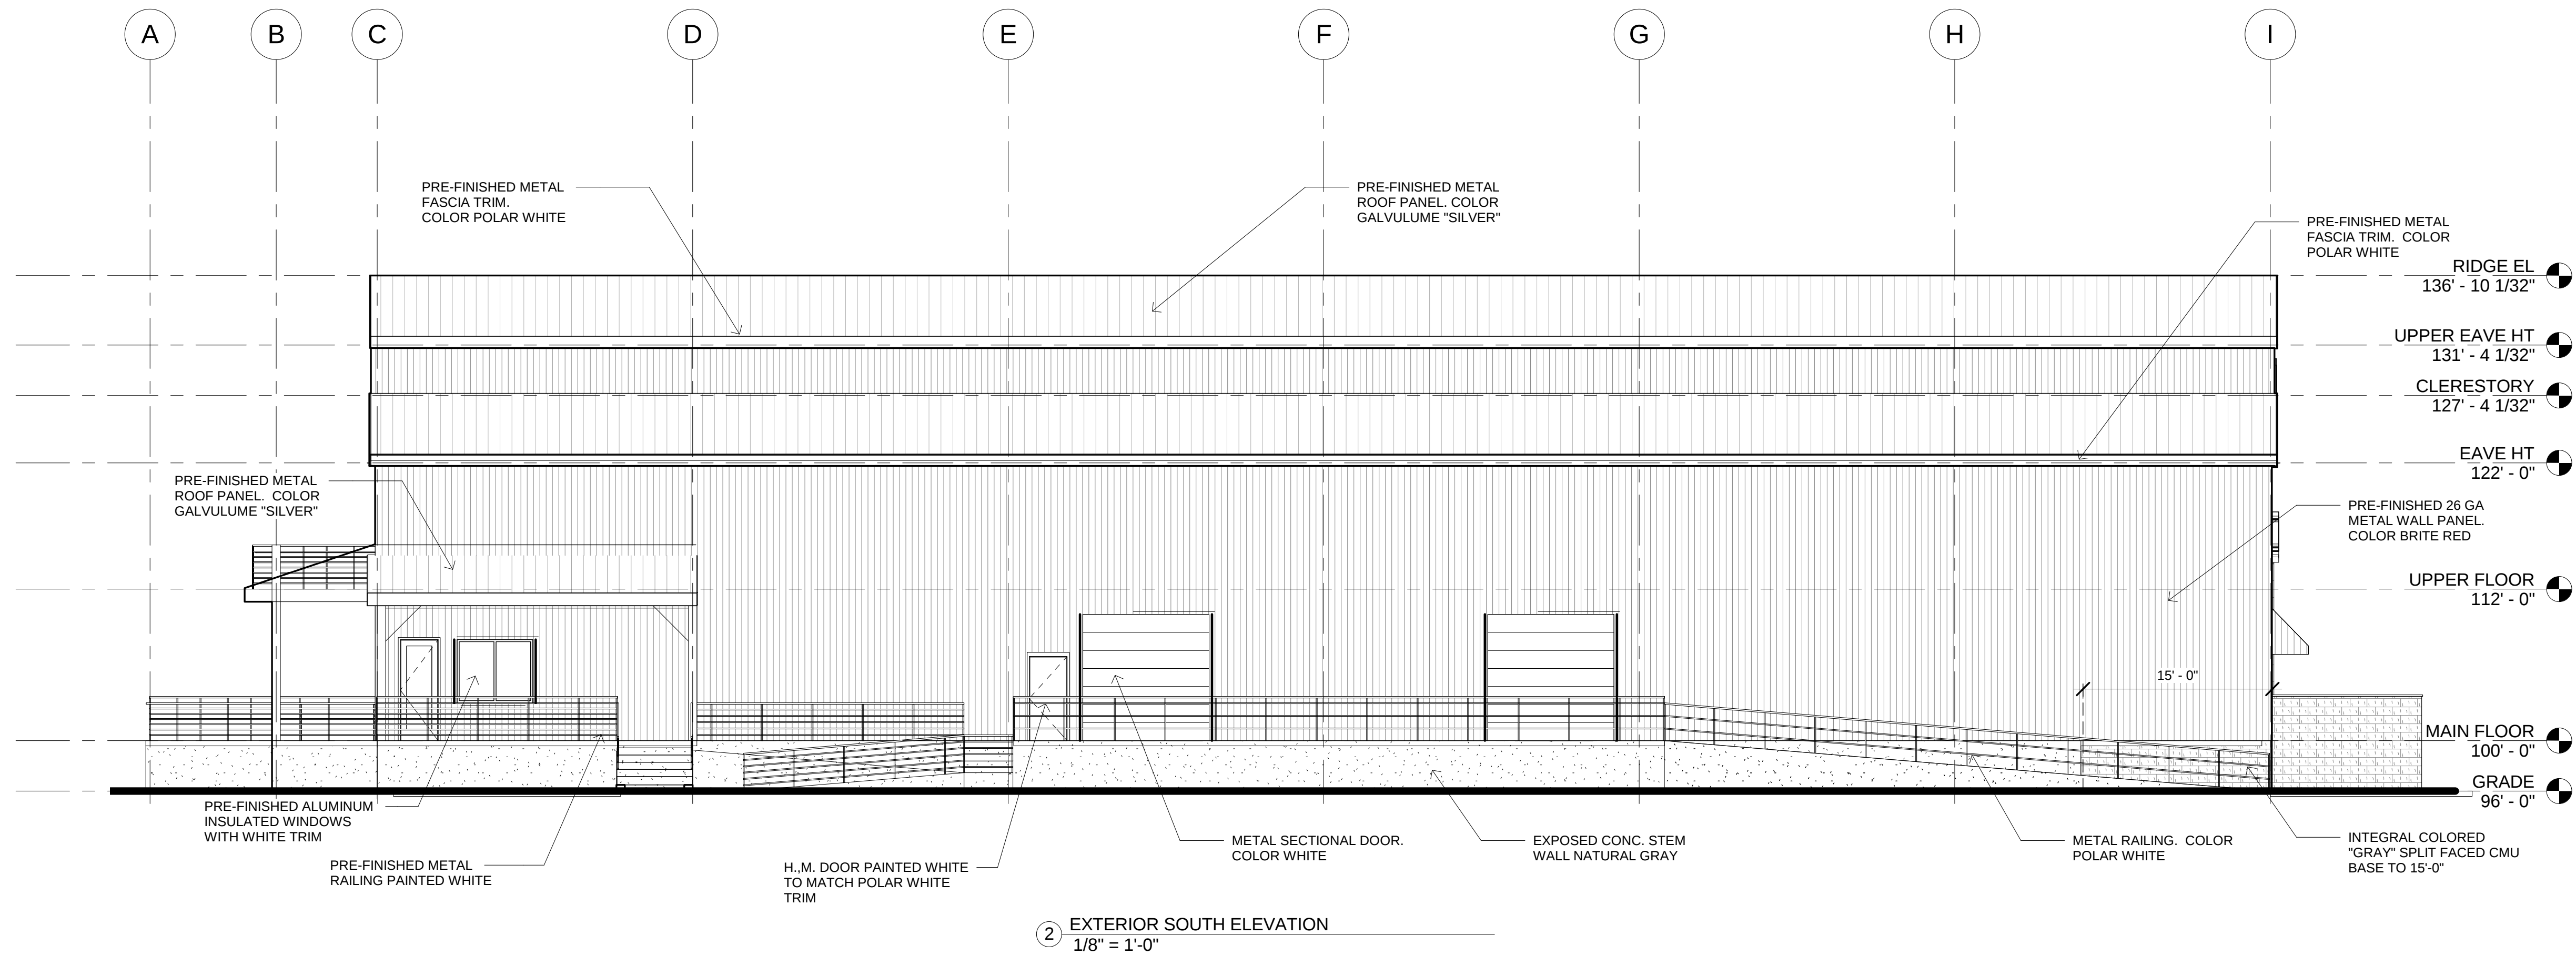

2 EXTERIOR SOUTH ELEVATION
1/8" = 1'-0"

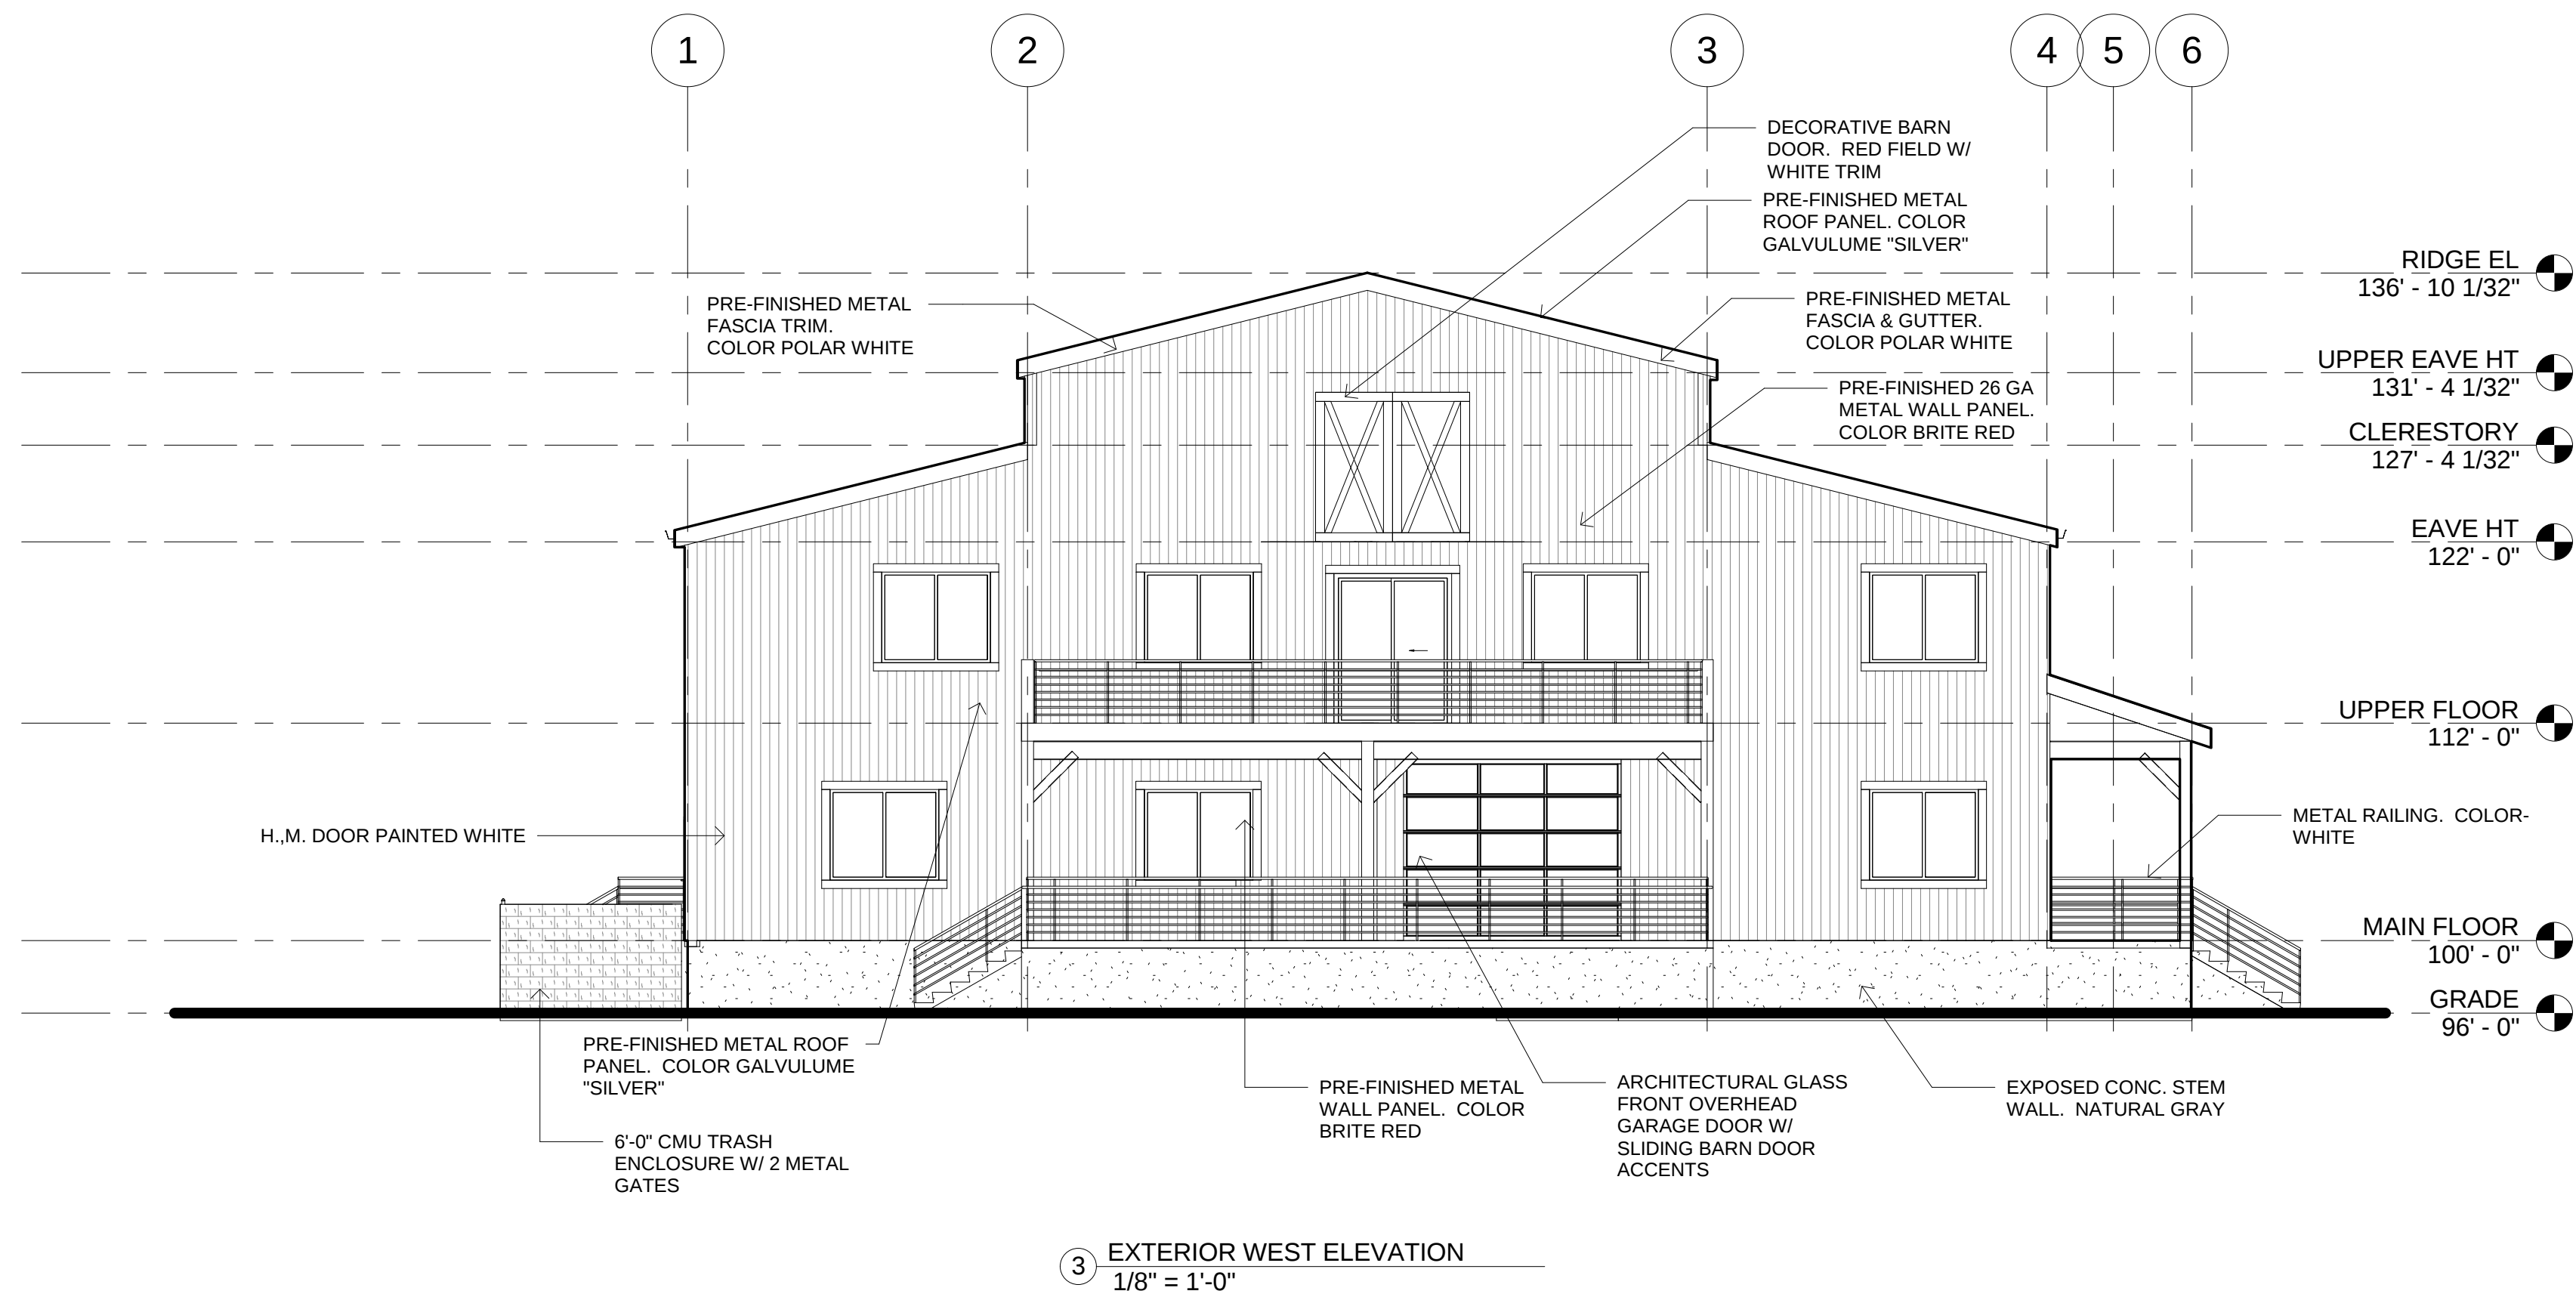

3 EXTERIOR WEST ELEVATION
1/8" = 1'-0"



ARCHITECT

CONSULTANTS

BLUE SKY LLC

4308 E 60th Avenue
Commerce City, CO 80222



DATE	DESCRIPTION
7/17/17	CITY RE-SUBMITTAL


PROJECT #:
DRAWN BY:
DESIGNED BY:
CHECKED BY:

17,040
Author
Designer
Checker


EXTERIOR
ELEVATIONS

ELEV-1


THESE PLANS ARE INSTRUMENTS OF PROFESSIONAL SERVICE AND ARE PROTECTED BY COMMON LAW, STATUTORY AND OTHER RESERVED RIGHTS INCLUDING COPYRIGHT. THEY MAY NOT BE REPRODUCED OR USED FOR ANY PURPOSE WITHOUT THE WRITTEN CONSENT OF MMW AIA, PLLC.

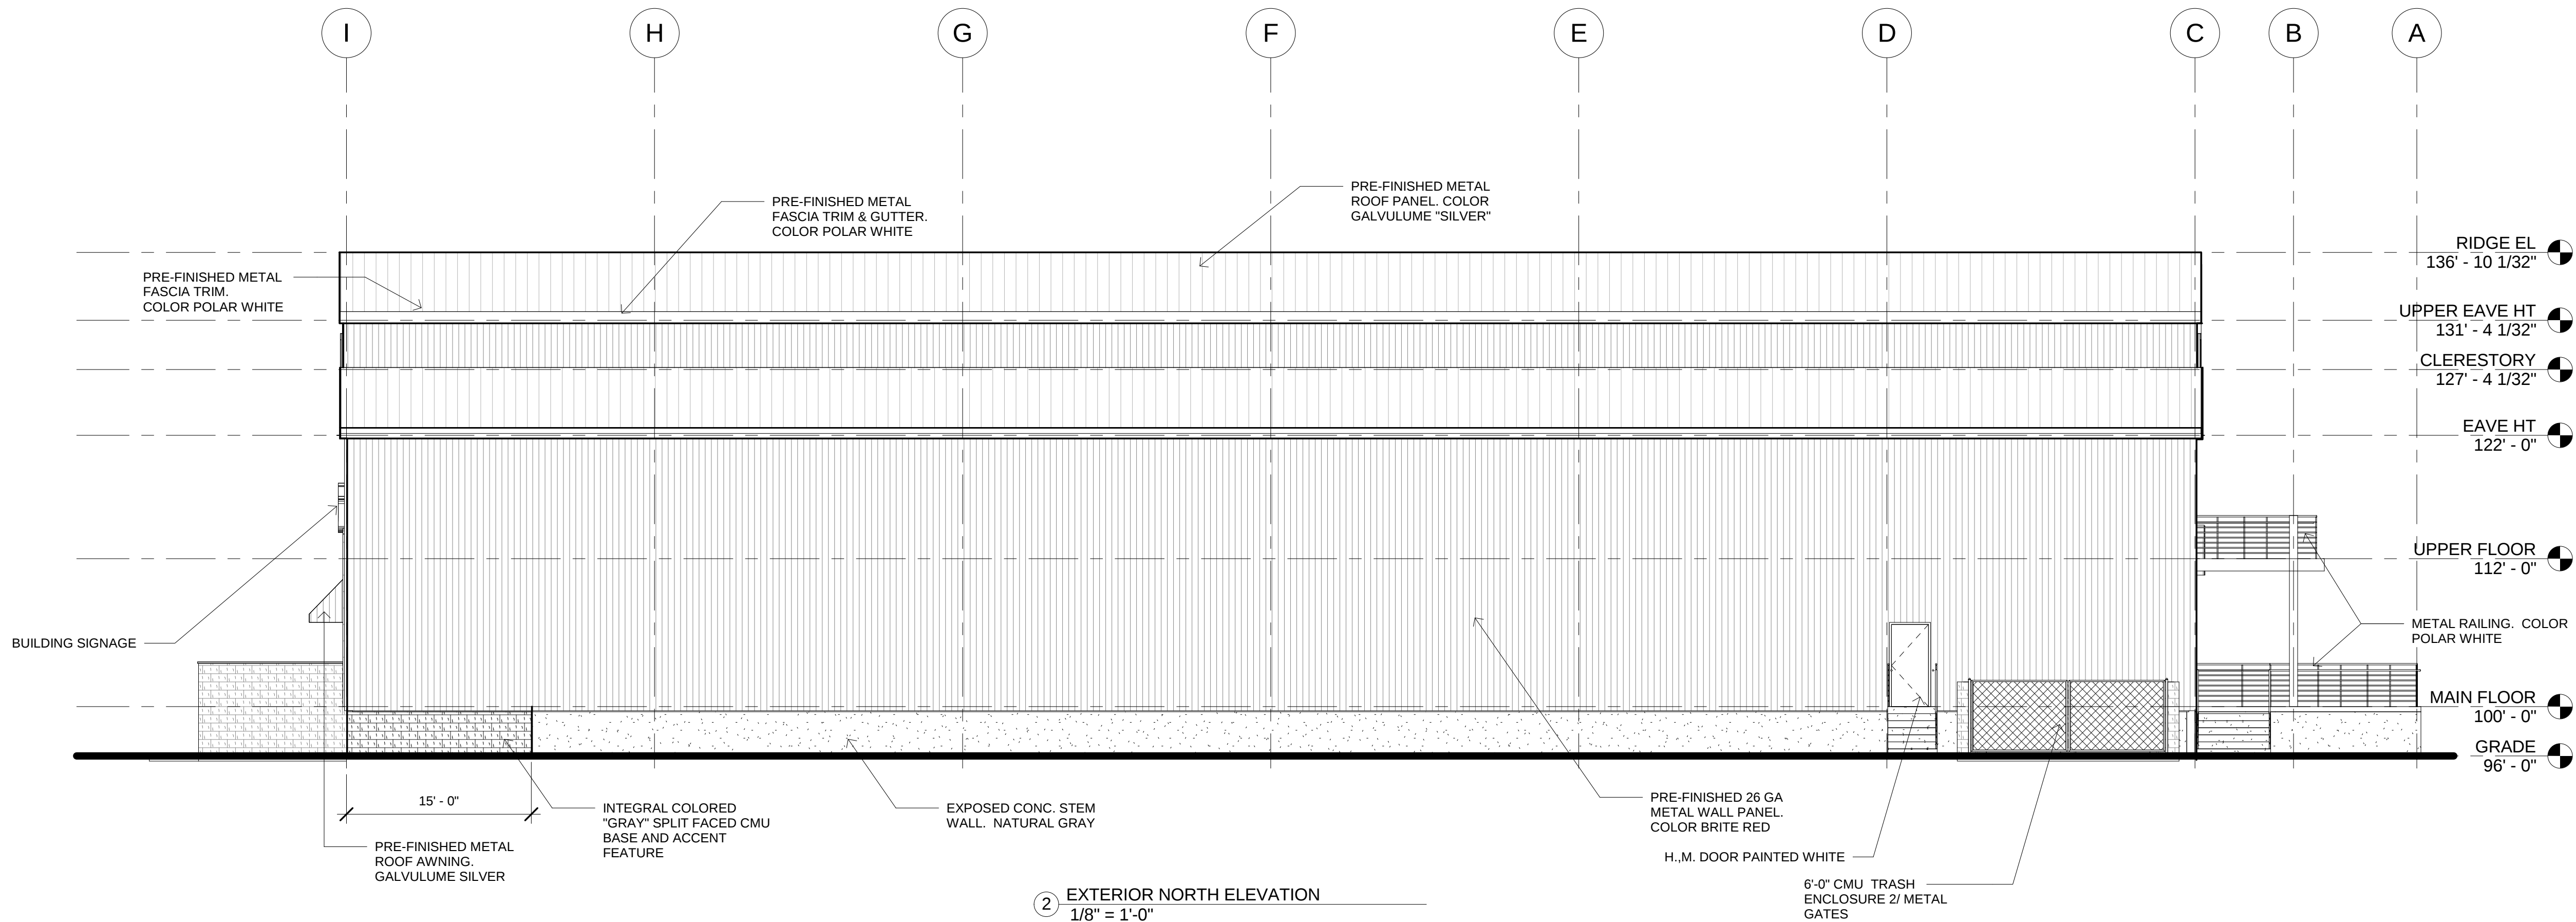

2 EXTERIOR NORTH ELEVATION
1/8" = 1'-0"

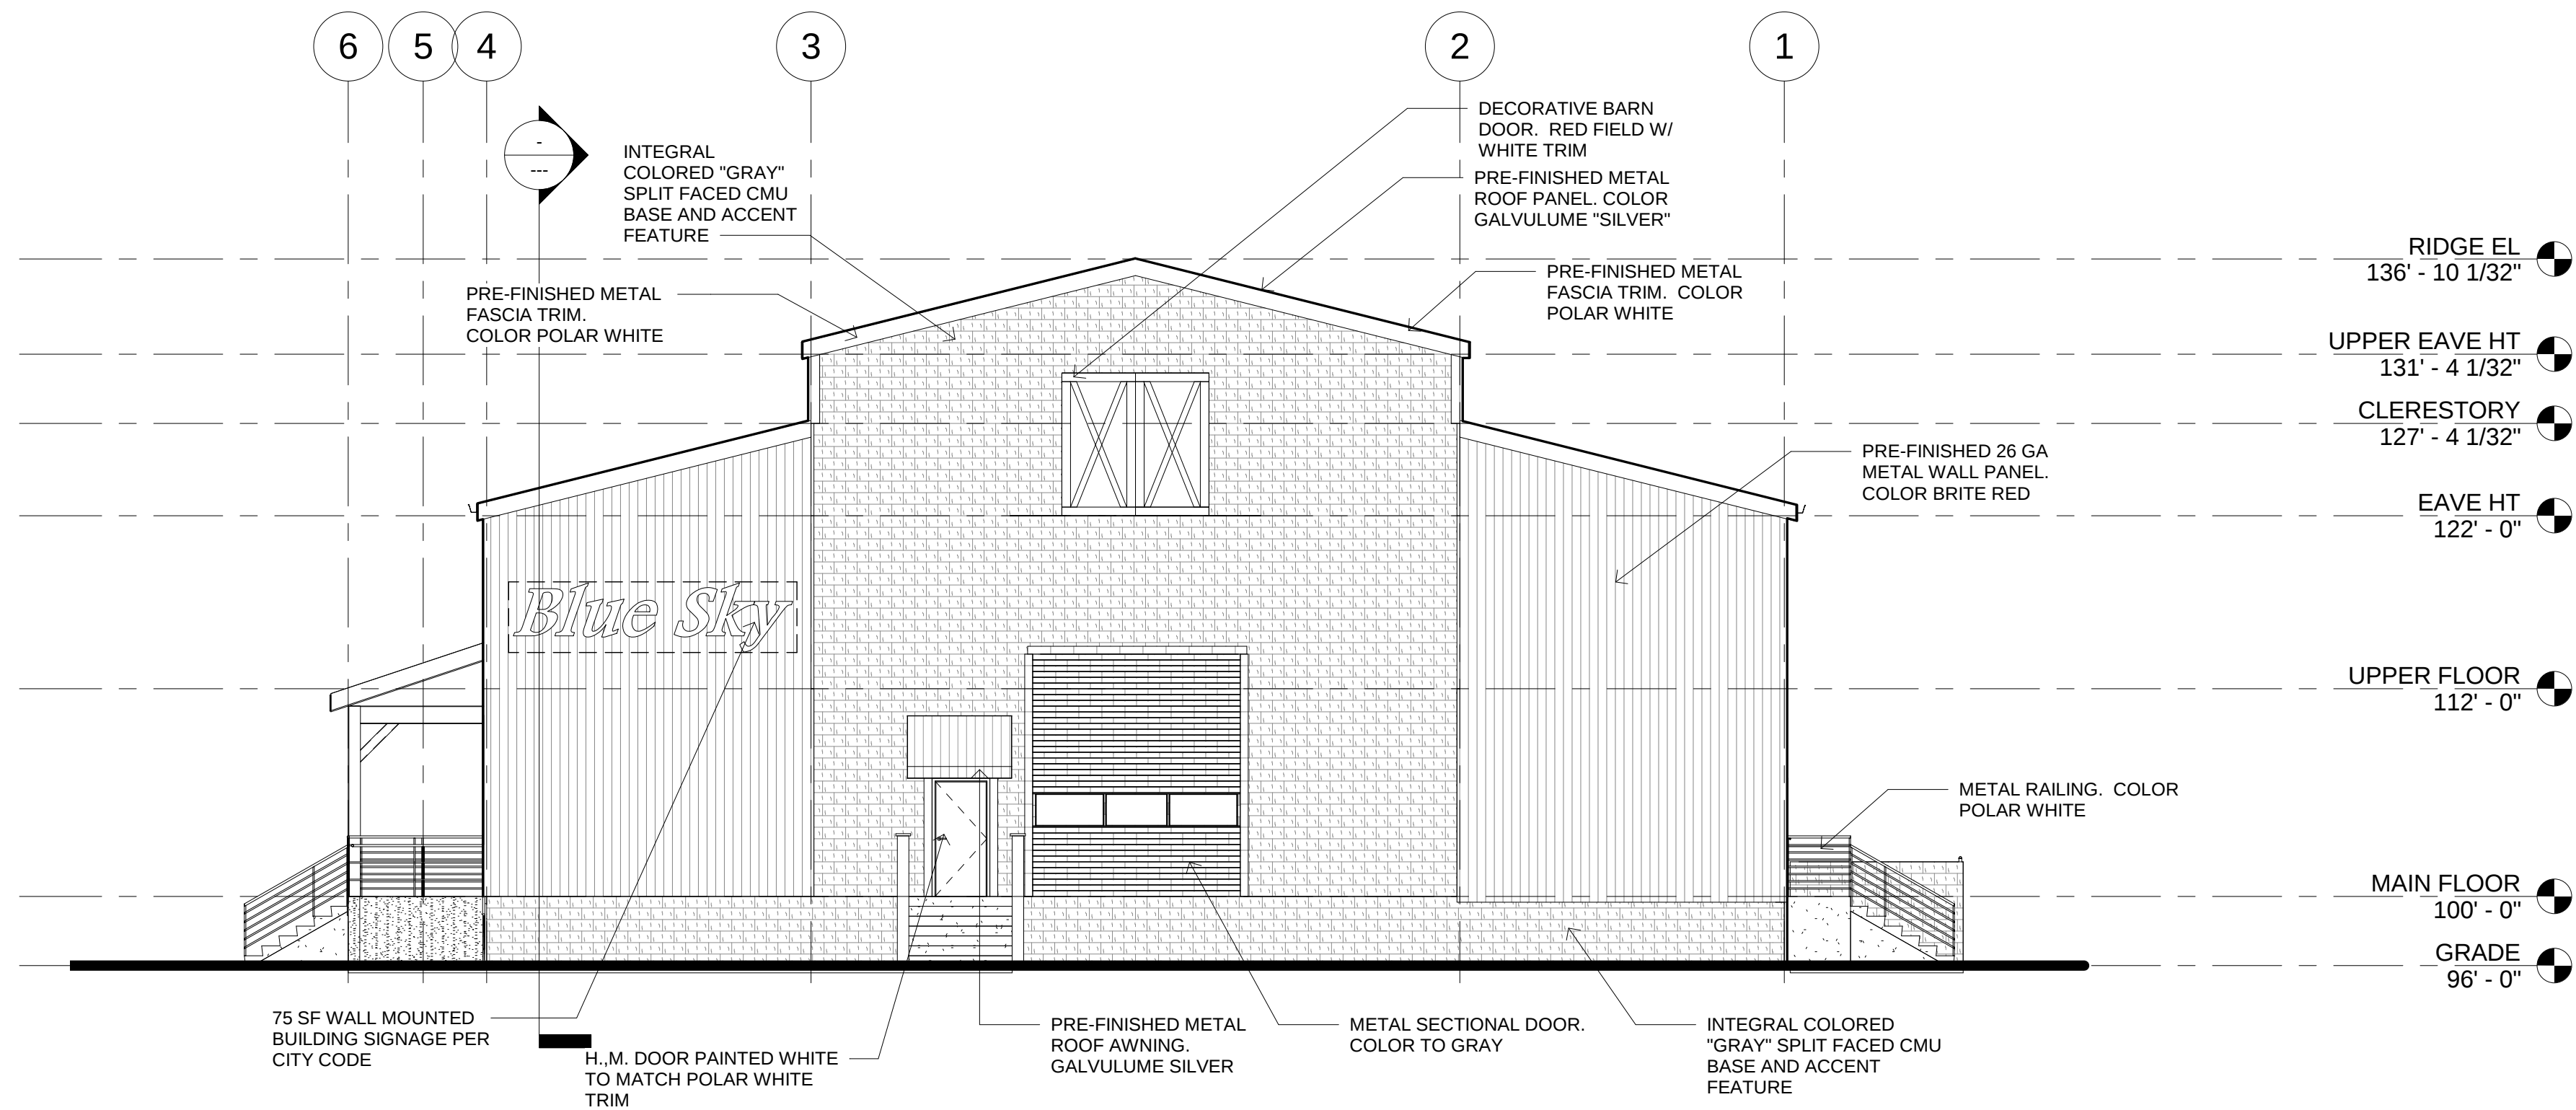

3 EXTERIOR EAST ELEVATION
1/8" = 1'-0"

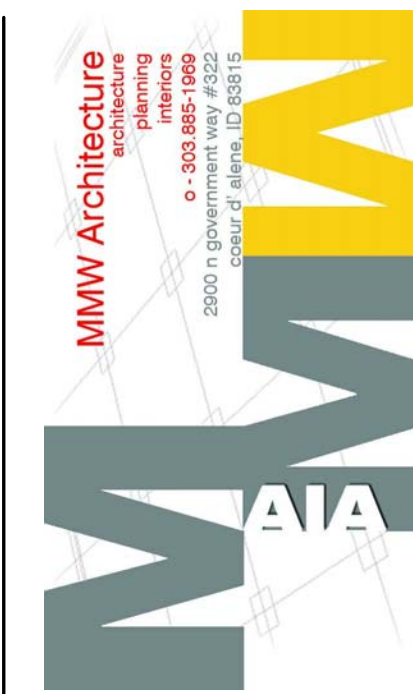

ARCHITECT

CONSULTANTS

BLUE SKY LLC

4308 E 60th Avenue
Commerce City, CO 80222



DESCRIPTION
CITY RE-SUBMITTAL

DATE
7/17/17

PROJECT #:
DRAWN BY:
DESIGNED BY:
CHECKED BY:

17,040
MMW
MMW
MMW

EXTERIOR
ELEVATIONS

ELEV-2

THESE PLANS ARE INSTRUMENTS OF PROFESSIONAL SERVICE AND ARE PROTECTED BY COMMON LAW, STATUTORY AND OTHER RESERVED RIGHTS INCLUDING COPYRIGHT. THEY MAY NOT BE REPRODUCED OR USED FOR ANY PURPOSE WITHOUT THE WRITTEN CONSENT OF MMW AIA, PLLC.