


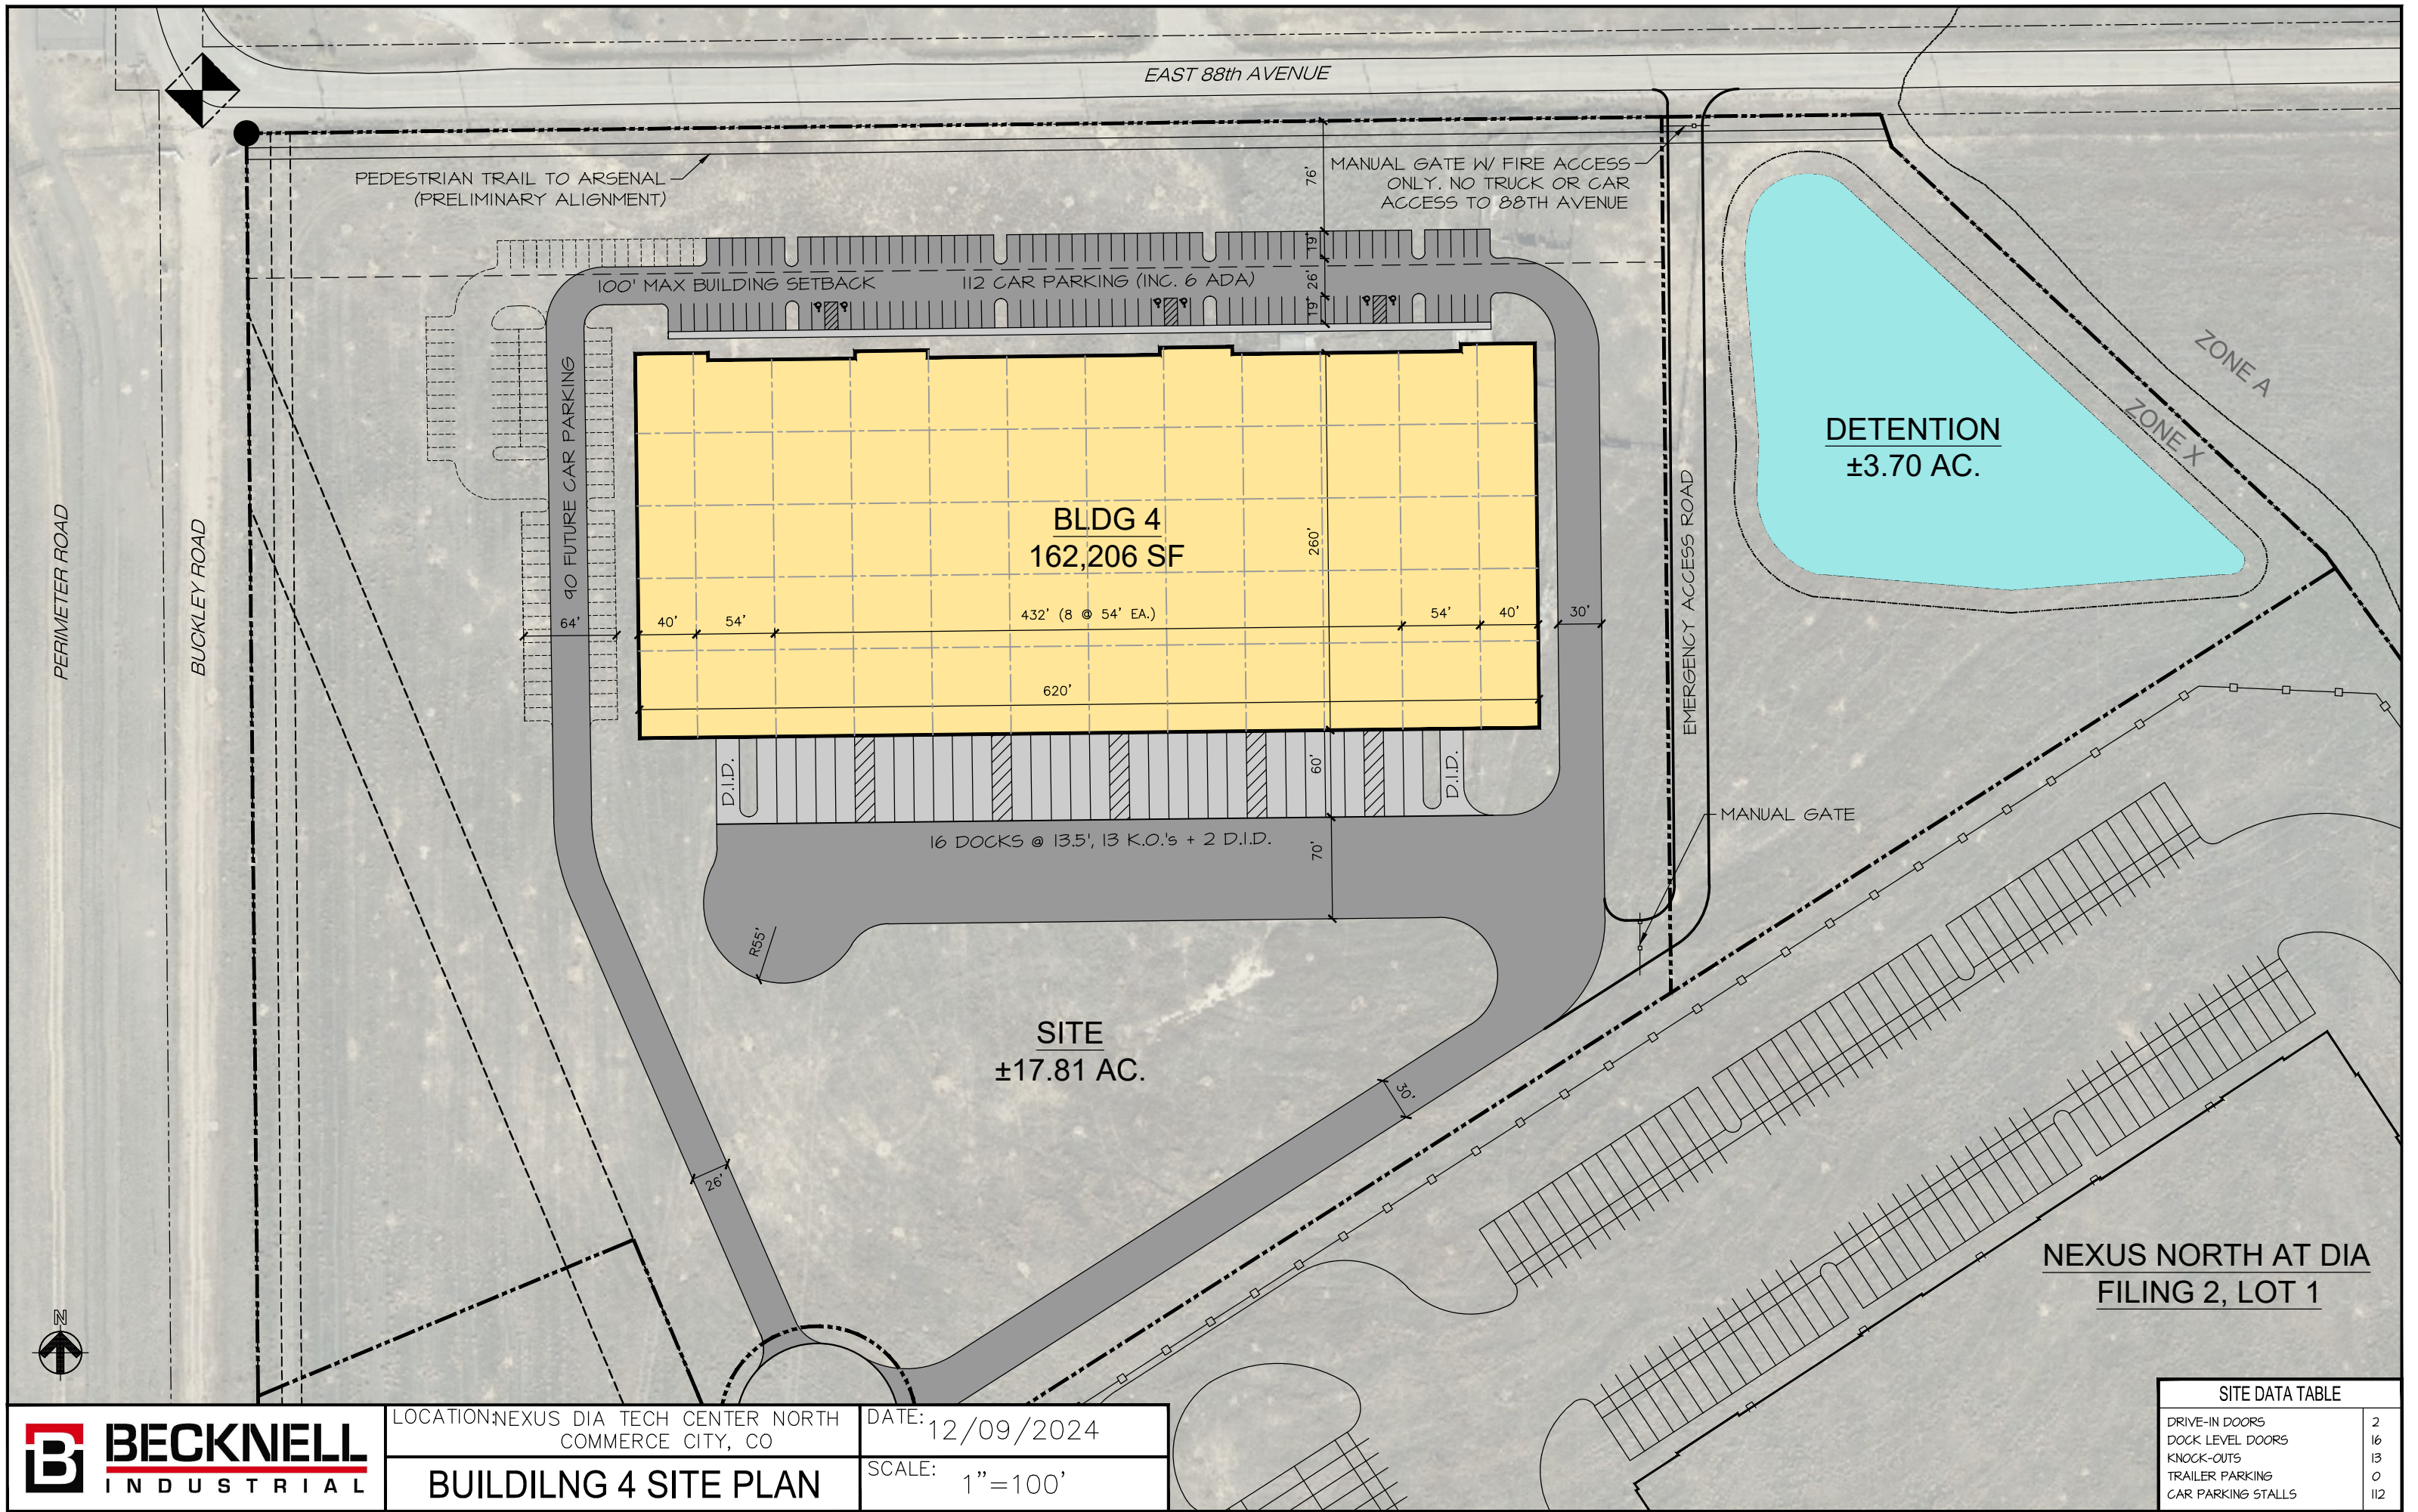

LOCATION: NEXUS DIA TECH CENTER NORTH COMMERCE CITY, CO	DATE: 12/09/2024
BUILDING 4 SITE PLAN	SCALE: 1"=100'

NEXUS NORTH AT DIA
FILING 2, LOT 1

SITE DATA TABLE	
DRIVE-IN DOORS	2
DOCK LEVEL DOORS	16
KNOCK-OUTS	13
TRAILER PARKING	0
CAR PARKING STALLS	112