



FRESH ART SUBDIVISION

A PARCEL OF LAND SITUATED IN THE SOUTHEAST 1/4 OF SECTION 1, TOWNSHIP 3 SOUTH, RANGE 68 WEST OF THE 6TH P.M., CITY OF COMMERCE CITY, COUNTY OF ADAMS, STATE OF COLORADO

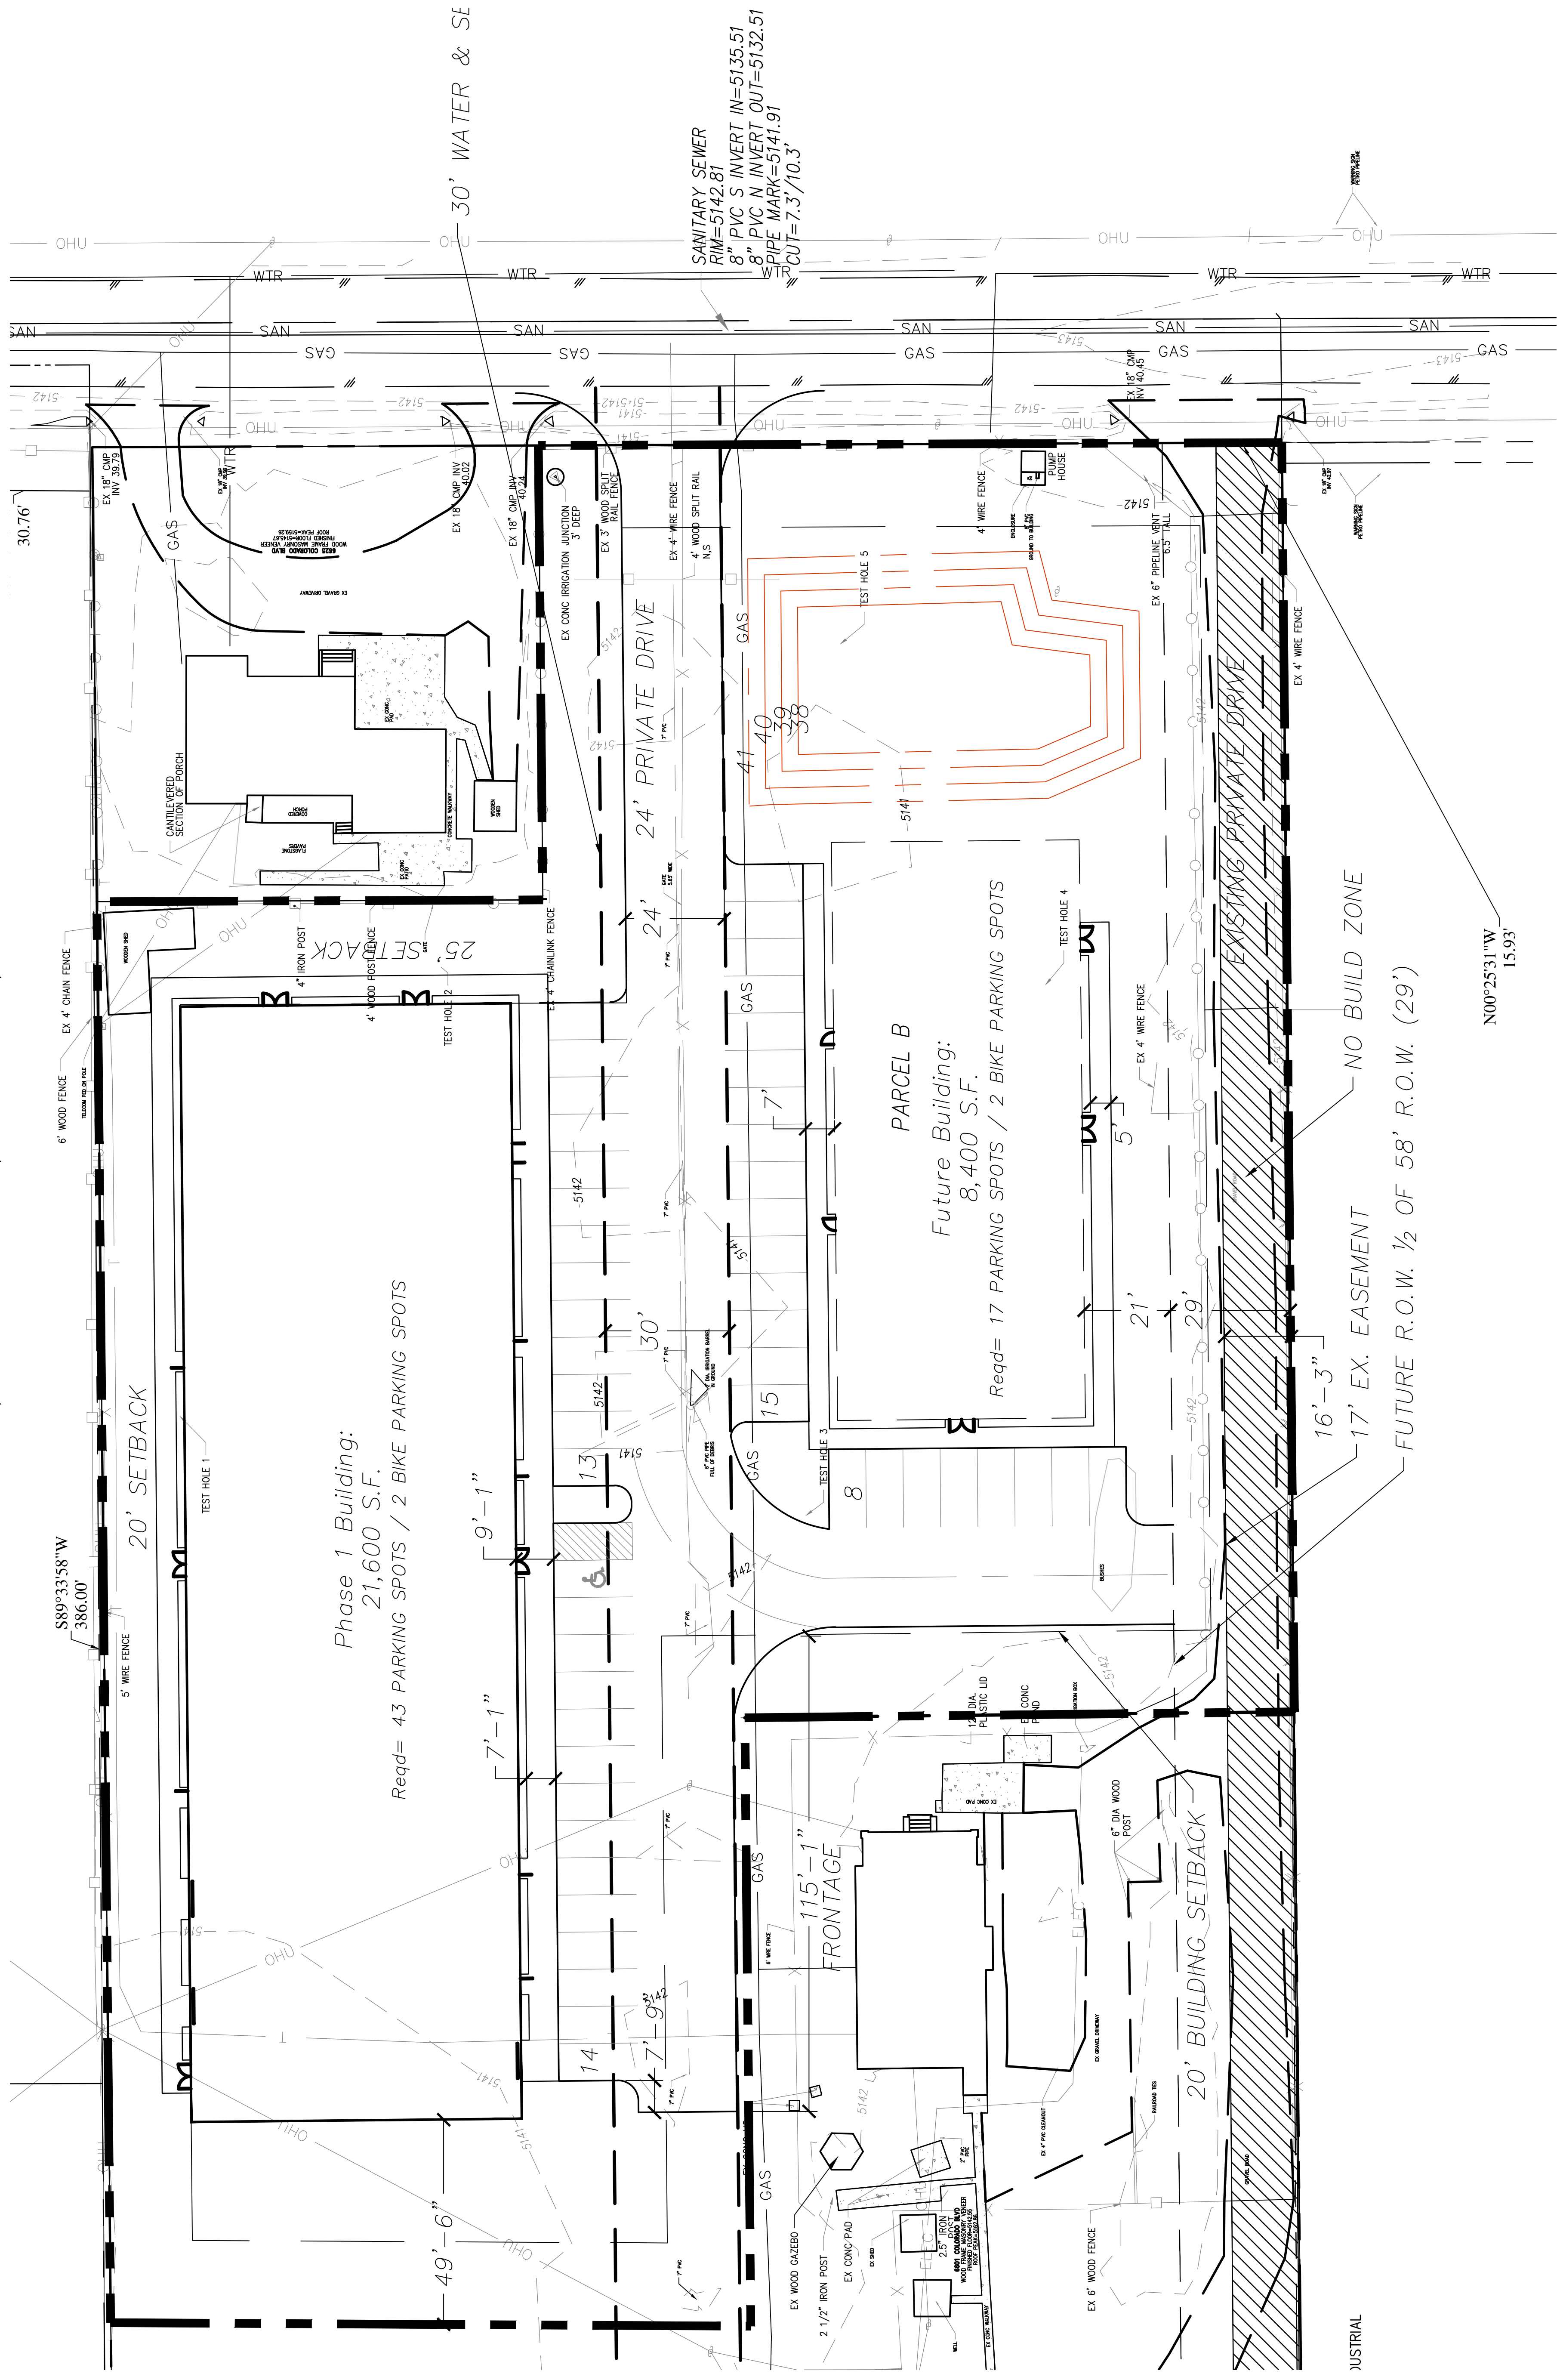

INDUSTRIAL

N00°25'31"W
15.93'

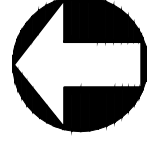

0 10 20 40
NORTH
HORZ. SCALE: 1" = 20'

HORZ. SCALE: 1"=20'

3

PROJECT NO.

16-01


DWG. NAME

3

FRESH ART
6601 COLORADO BLVD. COMMERCE CITY, CO
DEVELOPMENT PLANS
SITE PLAN

SITE PLAN

SCALE (H): N/A	DRAWN BY: CP
SCALE (V): N/A	DESIGNED BY: CJ
	CHECKED BY: CE
DATE: JUNE 27, 2016	

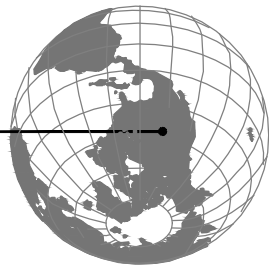

Latitude 39
Engineering & Development Consultants
2150 WEST 29th AVE, #335 Denver, CO 80211
(720) 214-2115
LATITUDE39.net



Lotitude 39 Engineering & Development Consultants LLC assumes no liability for use of electronic files or unstamped drawings. Only signed, stamped sets may be considered valid for construction purposes.