

NO CHANGES ARE TO BE MADE TO THIS DRAWING WITHOUT WRITTEN PERMISSION OF HARRIS KOCHER SMITH.

LEGAL DESCRIPTION:

LOT 1, BLOCK 1, 9109 MONACO SUBDIVISION, COUNTY OF ADAMS, STATE OF COLORADO.


BENCHMARK:

BENCHMARK IS A 3-1/4" ALUMINUM CAP PLS 25951 AT THE NORTH QUARTER CORNER OF SECTION 20, TOWNSHIP 2 SOUTH, RANGE 67 WEST OF THE 6TH PRINCIPAL MERIDIAN, ELEVATION=5058.4 NAVD 88, AS SHOWN ON THE CONTROL DIAGRAM FOR THE CITY OF COMMERCE CITY.

BASIS OF BEARINGS:

BEARINGS ARE BASED ON THE NORTH-SOUTH CENTERLINE OF SECTION 20, TOWNSHIP 2 SOUTH, RANGE 67 WEST OF THE 6TH PRINCIPAL MERIDIAN AS BEARING SOUTH 00°00'08" EAST AS SHOWN ON THE CONTROL DIAGRAM FOR THE CITY OF COMMERCE CITY.

91ST & MONACO
DEVELOPMENT PLAN
9109 MONACO STREET
COMMERCE CITY, COLORADO
PARCEL IDENTIFICATION NUMBER (PIN): 172120301004

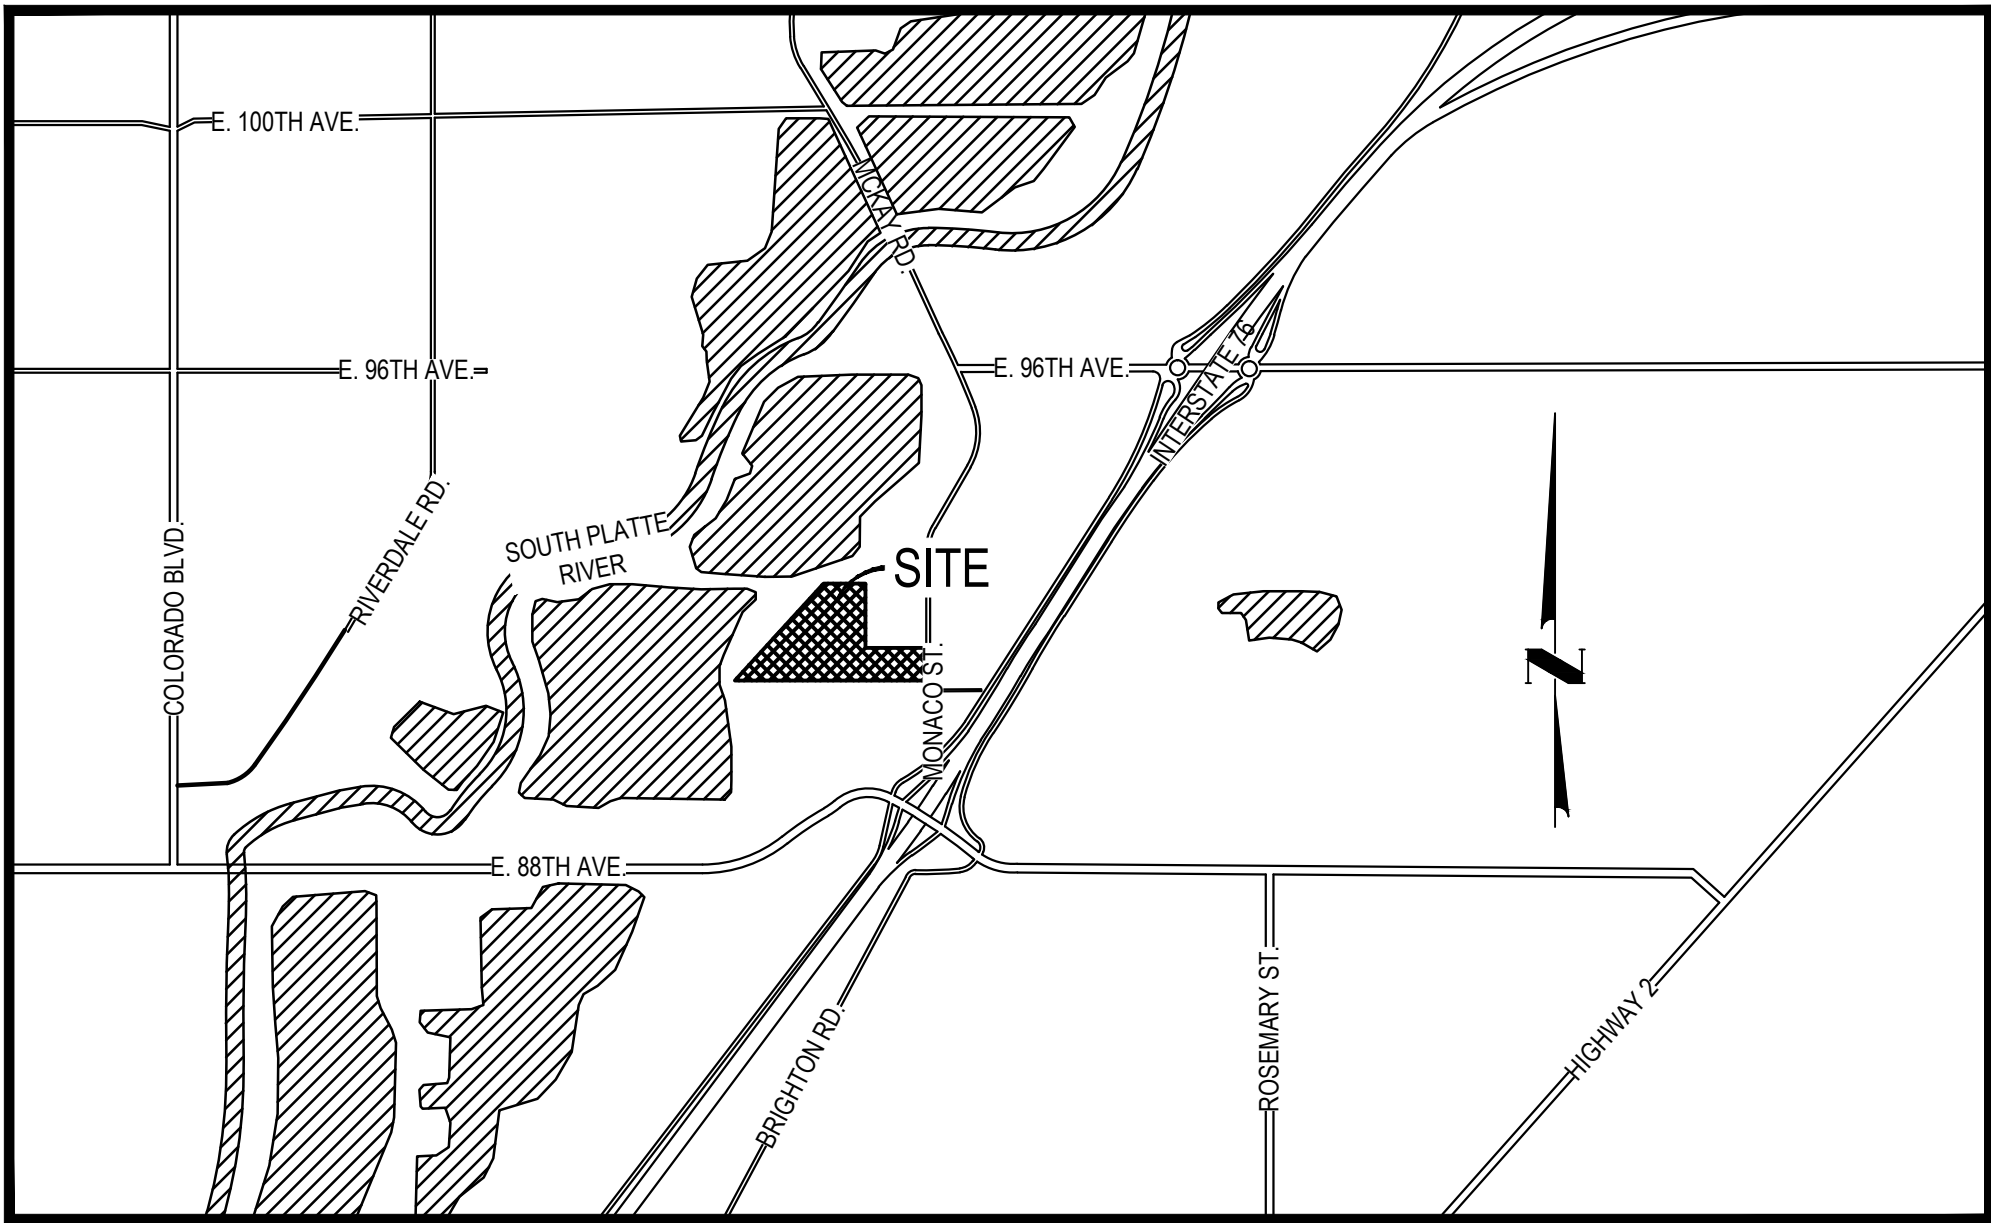

VICINITY MAP

SCALE: 1"=2000'



SCALE: 1" = 2000'

GENERAL NOTES:

LIGHTING NOTE: IN THE INTEREST OF COMPATIBILITY OF SURROUNDING LAND USES, ILLUMINATION OF ANY KIND ON PRIVATE PROPERTY SHALL BE DIRECTED AND CONTROLLED IN SUCH A MANNER SO THAT THERE SHALL BE NO DIRECT RAYS OF LIGHT WHICH EXTEND BEYOND THE BOUNDARIES OF THE PROPERTY FROM WHICH IT ORIGINATES.

TRASH ENCLOSURE NOTE: TRASH ENCLOSURES SHALL BE CONSTRUCTED TO A MINIMUM HEIGHT OF SIX (6) FEET AND OF THE SAME OR COMPLEMENTARY MATERIAL AND COLOR AS THE MAIN BUILDING.

SCREENING NOTE: ROOF MOUNTED ELECTRICAL AND MECHANICAL EQUIPMENT SHALL BE PLACED OR SCREENED SUCH THAT THE EQUIPMENT IS NOT VISIBLE FROM ANY POINT. SUCH EQUIPMENT SHALL BE SCREENED WITH THE SAME MATERIALS AND COLORS AS THE MAIN BUILDING.

SIGNAGE NOTE: APPROVAL OF A SIGN PERMIT IS REQUIRED IN ADDITION TO DEVELOPMENT PLAN APPROVAL. SIGN LOCATIONS SHOWN ON THE DEVELOPMENT PLAN WILL BE REVIEWED FOR POSSIBLE CONFLICTS WITH SIGHT TRIANGLES AND EASEMENTS, HOWEVER, THESE SIGNS WILL NOT BE APPROVED BY THE DEVELOPMENT PLAN REVIEW PROCESS OR APPROVAL OF THIS DEVELOPMENT PLAN. ALL SIGNS MUST CONFORM TO THE CITY OF COMMERCE CITY'S SIGN CODE.

FENCING NOTE: THERE ARE NO NEW FENCES PROPOSED FOR THIS DEVELOPMENT

DOWNSPOUT NOTE: NO ROOF DOWNSPOUT OUTFALLS WILL BE ALLOWED TO DRAIN OVER SIDEWALKS, BIKE PATHS, OR ANY OTHER PEDESTRIAN ROUTE.

AMERICANS WITH DISABILITIES NOTE: THE APPLICANT HAS THE OBLIGATION TO COMPLY WITH ALL APPLICABLE REQUIREMENTS OF THE AMERICAN DISABILITIES ACT. APPROVAL OF THIS DEVELOPMENT PLAN DOES NOT CONSTITUTE COMPLIANCE WITH THIS ACT.

CONSTRUCTION NOTE: THE APPROVAL OF THIS DEVELOPEMTN PLAN DOES NOT CONSTITUTE FINAL APPROVAL OF GRADING, DRAINAGE, UTILITY, PUBLIC IMPROVEMENTS AND BUILDING PLANS. THESE PLANS MUST BE REVIEWED AND APPROVED BY THE APPROPRIATE AGENCY PRIOR TO THE ISSUANCE OF BUILDING PERMITS.

UNDERGROUND UTILITY NOTE: ALL OVERHEAD UTILITIES SERVING THIS SITE MUST BE PLACED UNDERGROUND PER LAND DEVELOPMENT CODE.

SHEET INDEX

- 1 COVER SHEET
- 2 SITE PLAN
- 3 CIRCULATION & SURFACE MATERIAL
- 4 OVERALL GRADING PLAN
- 5 OVERALL UTILITY PLAN
- 6 BUILDING ELEVATIONS
- 7 BUILDING ELEVATIONS
- 8 OVERALL LANDSCAPE PLAN
- 9 LANDSCAPE PLAN
- 10 LANDSCAPE NOTES
- 11 LANDSCAPE DETAILS
- 12 PHOTOMETRIC PLAN

LAND USE SUMMARY	
LAND USE	PROPOSED
SITE	
SITE AREA (GROSS):	1,352,691 SF / 31.05 AC
RIGHT-OF-WAY DEDICATION:	661 SF / 0.02 AC
SITE AREA (NET):	1,352,030 SF / 31.04 AC
SQUARE FOOTAGE (INCLUDES MEZZANINE)	22,800 SF
BUILDING FLOOR AREA RATIO:	0.0169
BUILDING CONSTRUCTION TYPE:	V-B
BUILDING OCCUPANCY:	F-1 MOTOR VEHICLE
DEVELOPMENT PROPOSAL	
ALLOWED USES:	PER I-2 DISTRICT REGULATIONS
CURRENT ZONING:	MEDIUM DENSITY INDUSTRIAL (I-2)
LOT COVERAGE - BUILDING 1:	19,350 SF = 1.43%
LOT COVERAGE - BUILDING 2:	1,650 SF = 0.12%
LOT COVERAGE - LANDSCAPE:	37,783 SF = 2.79%
LOT COVERAGE - ASPHALT PAVING:	40,510 SF = 3.00%
LOT COVERAGE - RECYCLED ASPHALT/CONCRETE/ROAD BASE:	729,194 SF = 53.93%
LOT COVERAGE - OPEN AREA:	520,630 SF = 38.73%
LOT COVERAGE - TOTAL:	1,352,030 SF = 100%
LANDSCAPE AREA (PUBLIC ROW):	4,715 SF = 0.35%
EST. NUMBER OF EMPLOYEES:	15
NUMBER OF FIXED SEATS:	0

PARKING SUMMARY		
	REQUIRED PARKING (PER SECTION 21-7233, TABLE VII-2)	PROVIDED PARKING
19,350 @ 1.0 SPACES/1,000 SF (STANDARD 9' x 19')	20	24
1,650 @ 1.0 SPACES/300 SF (STANDARD 9' x 19')	6	6
HANDICAPPED	2	2 (1 STD, 1 VAN)

LANDSCAPE ARCHITECT:



CIVIL ENGINEER:



OWNER/ARCHITECT:

FIORE & SONS, INC.
730 W. 62nd Avenue
Denver, Colorado 80216
Ph: 303-429-8893
Fax: 303-429-3035

ISSUE DATE: 03-07-2017	PROJECT #: 140509
DATE	REVISION COMMENTS
3-28-2017	RESPONSE TO COMMENTS
03-07-18	RESUBMITTAL
07-27-18	RESUBMITTAL
09-13-18	RESUBMITTAL
10-15-18	RESUBMITTAL
12-07-18	RESUBMITTAL
01-14-19	RESUBMITTAL


CITY STAFF CERTIFICATE:
Approved by the Department of Community
Development of the City of Commerce City, this
1 day of July A.D. 2019
[Signature]
Department of Community Development Signature

COVER SHEET
SHEET 1 OF 12
91ST & MONACO

FILED IN: P:\44580\9109MONACO\9109MONACO.DWG - COVER SHEET LAYOUT LAYOUT
1 X REF: vicinity map
PLOTTED: THU 02/28/19 4:06:58P BY: JARRET GRANT

JOB NUMBER: 140509

91ST & MONACO
DEVELOPMENT PLAN
9109 MONACO STREET
COMMERCE CITY, COLORADO
PARCEL IDENTIFICATION NUMBER (PIN): 172120301004

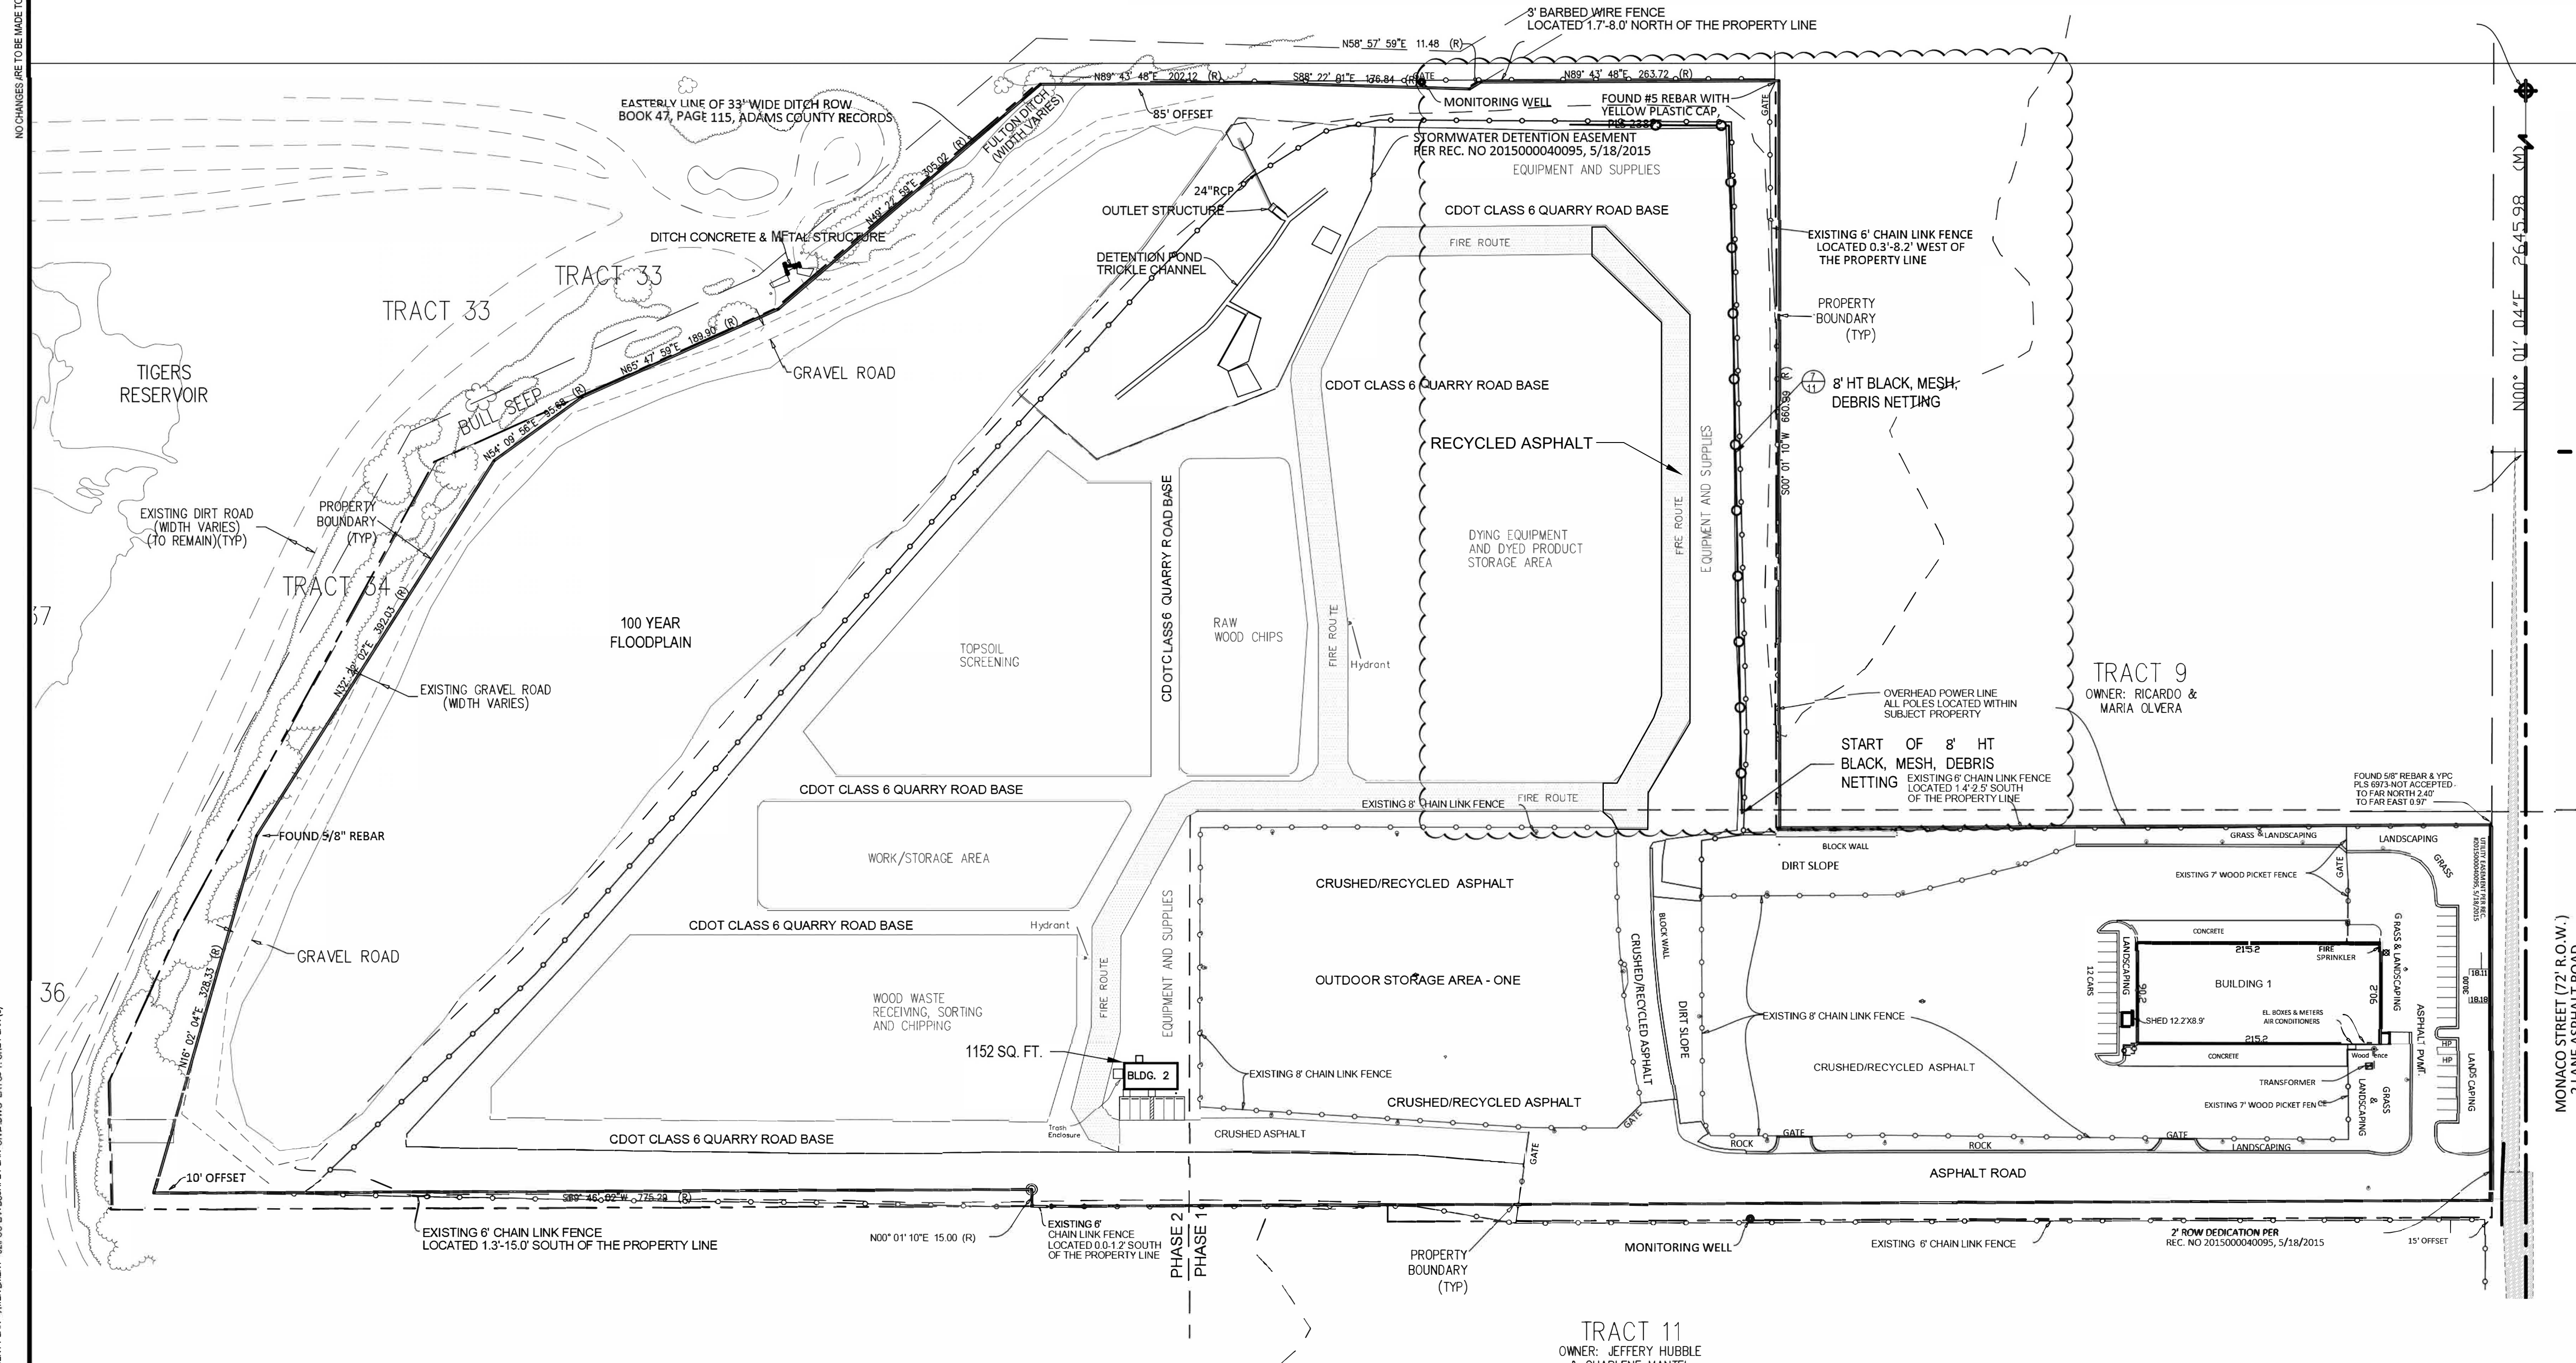

- NOTES:
1. TOP SURFACE OF CRUSHED/RECYCLED ASPHALT TO BE TREATED WITH EMULSIFIED SEALANT
 2. THE FENCED IN AREA LABELED AS OUTDOOR STORAGE AREA - ONE WILL INCLUDE THE STORAGE OF CONSTRUCTION MACHINERY, SNOW PLOWS, STORAGE CONTAINERS FOR FROST BLANKETS, CONCRETE FORM WORK, AND SIMILAR. MATERIALS SHALL NOT BE STACKED TO A HIGHER ELEVATION THAN THE TOP OF THE WOOD PICKET FENCE CLOSEST TO MONACO STREET.
 3. ALL FIRE ACCESS AND TRUCK ROUTES WILL BE MAINTAINED TO CONTROL DUST. SUCH CONTROLS WILL INCLUDE DAILY SURFACE WATERING AND MONTHLY APPLICATION OF MAGNESIUM CHLORIDE.
 4. FIRE ACCESS ROUTE SHALL BE A MINIMUM 25' WIDE.
 5. CONCRETE BLOCKS (MIN. 2'X2'X6') SHALL BE USED TO DELINEATE THE BOUNDARIES OF THE FIRE ACCESS ROUTE WHEREVER CDOT CLASS 6 QUARRY ROAD BASE IS USED AS THE PRIMARY SURFACE MATERIAL. BLOCKS SHALL BE PLACED TO DELINEATE ALL CORNERS AND OTHERWISE BE PROVIDED AT A MINIMUM 75' SPACING. BROKEN OR DEGRADING BLOCKS SHALL BE REPLACED PROMPTLY IN ORDER TO ENSURE PROPER DEMARCATION OF FIRE ACCESS ROUTE AT ALL TIMES. BLOCKS SHALL ALSO BE PLACED OUTSIDE OF THE FIRE ACCESS ROUTE TO ENSURE A MINIMUM 25' WIDE LANE IS PROVIDED IN ALL AREAS.

TRACT 11
OWNER: JEFFERY HUBBLE & CHARLENE MANTEL
INDUSTRIAL USE (ADAMS COUNTY RESOLUTION 2016-277, RECORDED ON MAY 16, 2016 IN THE PUBLIC RECORDS OF ADAMS COUNTY, COLORADO, AT RECEPTION NO. 2016000037684)

CITY STAFF CERTIFICATE:
Approved by the Department of Community Development of the City of Commerce City, this 1 day of July A.D. 2019
[Signature]
Department of Community Development Signature

ARCHITECT:
Wayne D Anderson, AIA, LLC
(303) 550 5678
WAndersonAIA@comcast.net
www.andersonaia.com

730 W. 62ND AVENUE
DENVER, CO 80216
P: 303.429.8893
FIOREANDSONS.COM




1101 Bannock Street
Denver, Colorado 80204
P: 303.892.1166
F: 303.892.1186
www.norris-design.com




HKS HARRIS KOCHER SMITH
1120 Lincoln Street, Suite 1000
Denver, Colorado 80203
P: 303-623-6300 F: 303-623-6311
HarrisKocherSmith.com

DATE	REVISION COMMENTS
03-28-2017	RESPONSE TO COMMENTS
03-07-2018	RESUBMITTAL
07-27-2018	RESUBMITTAL
09-13-2018	RESUBMITTAL
10-15-2018	RESUBMITTAL
12-07-2018	RESUBMITTAL
01-14-2019	RESUBMITTAL

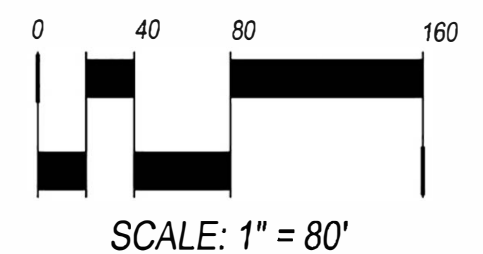

91ST & MONACO
DEVELOPMENT PLAN
9109 MONACO STREET
COMMERCE CITY, COLORADO
PARCEL IDENTIFICATION NUMBER (PIN): 172120301004

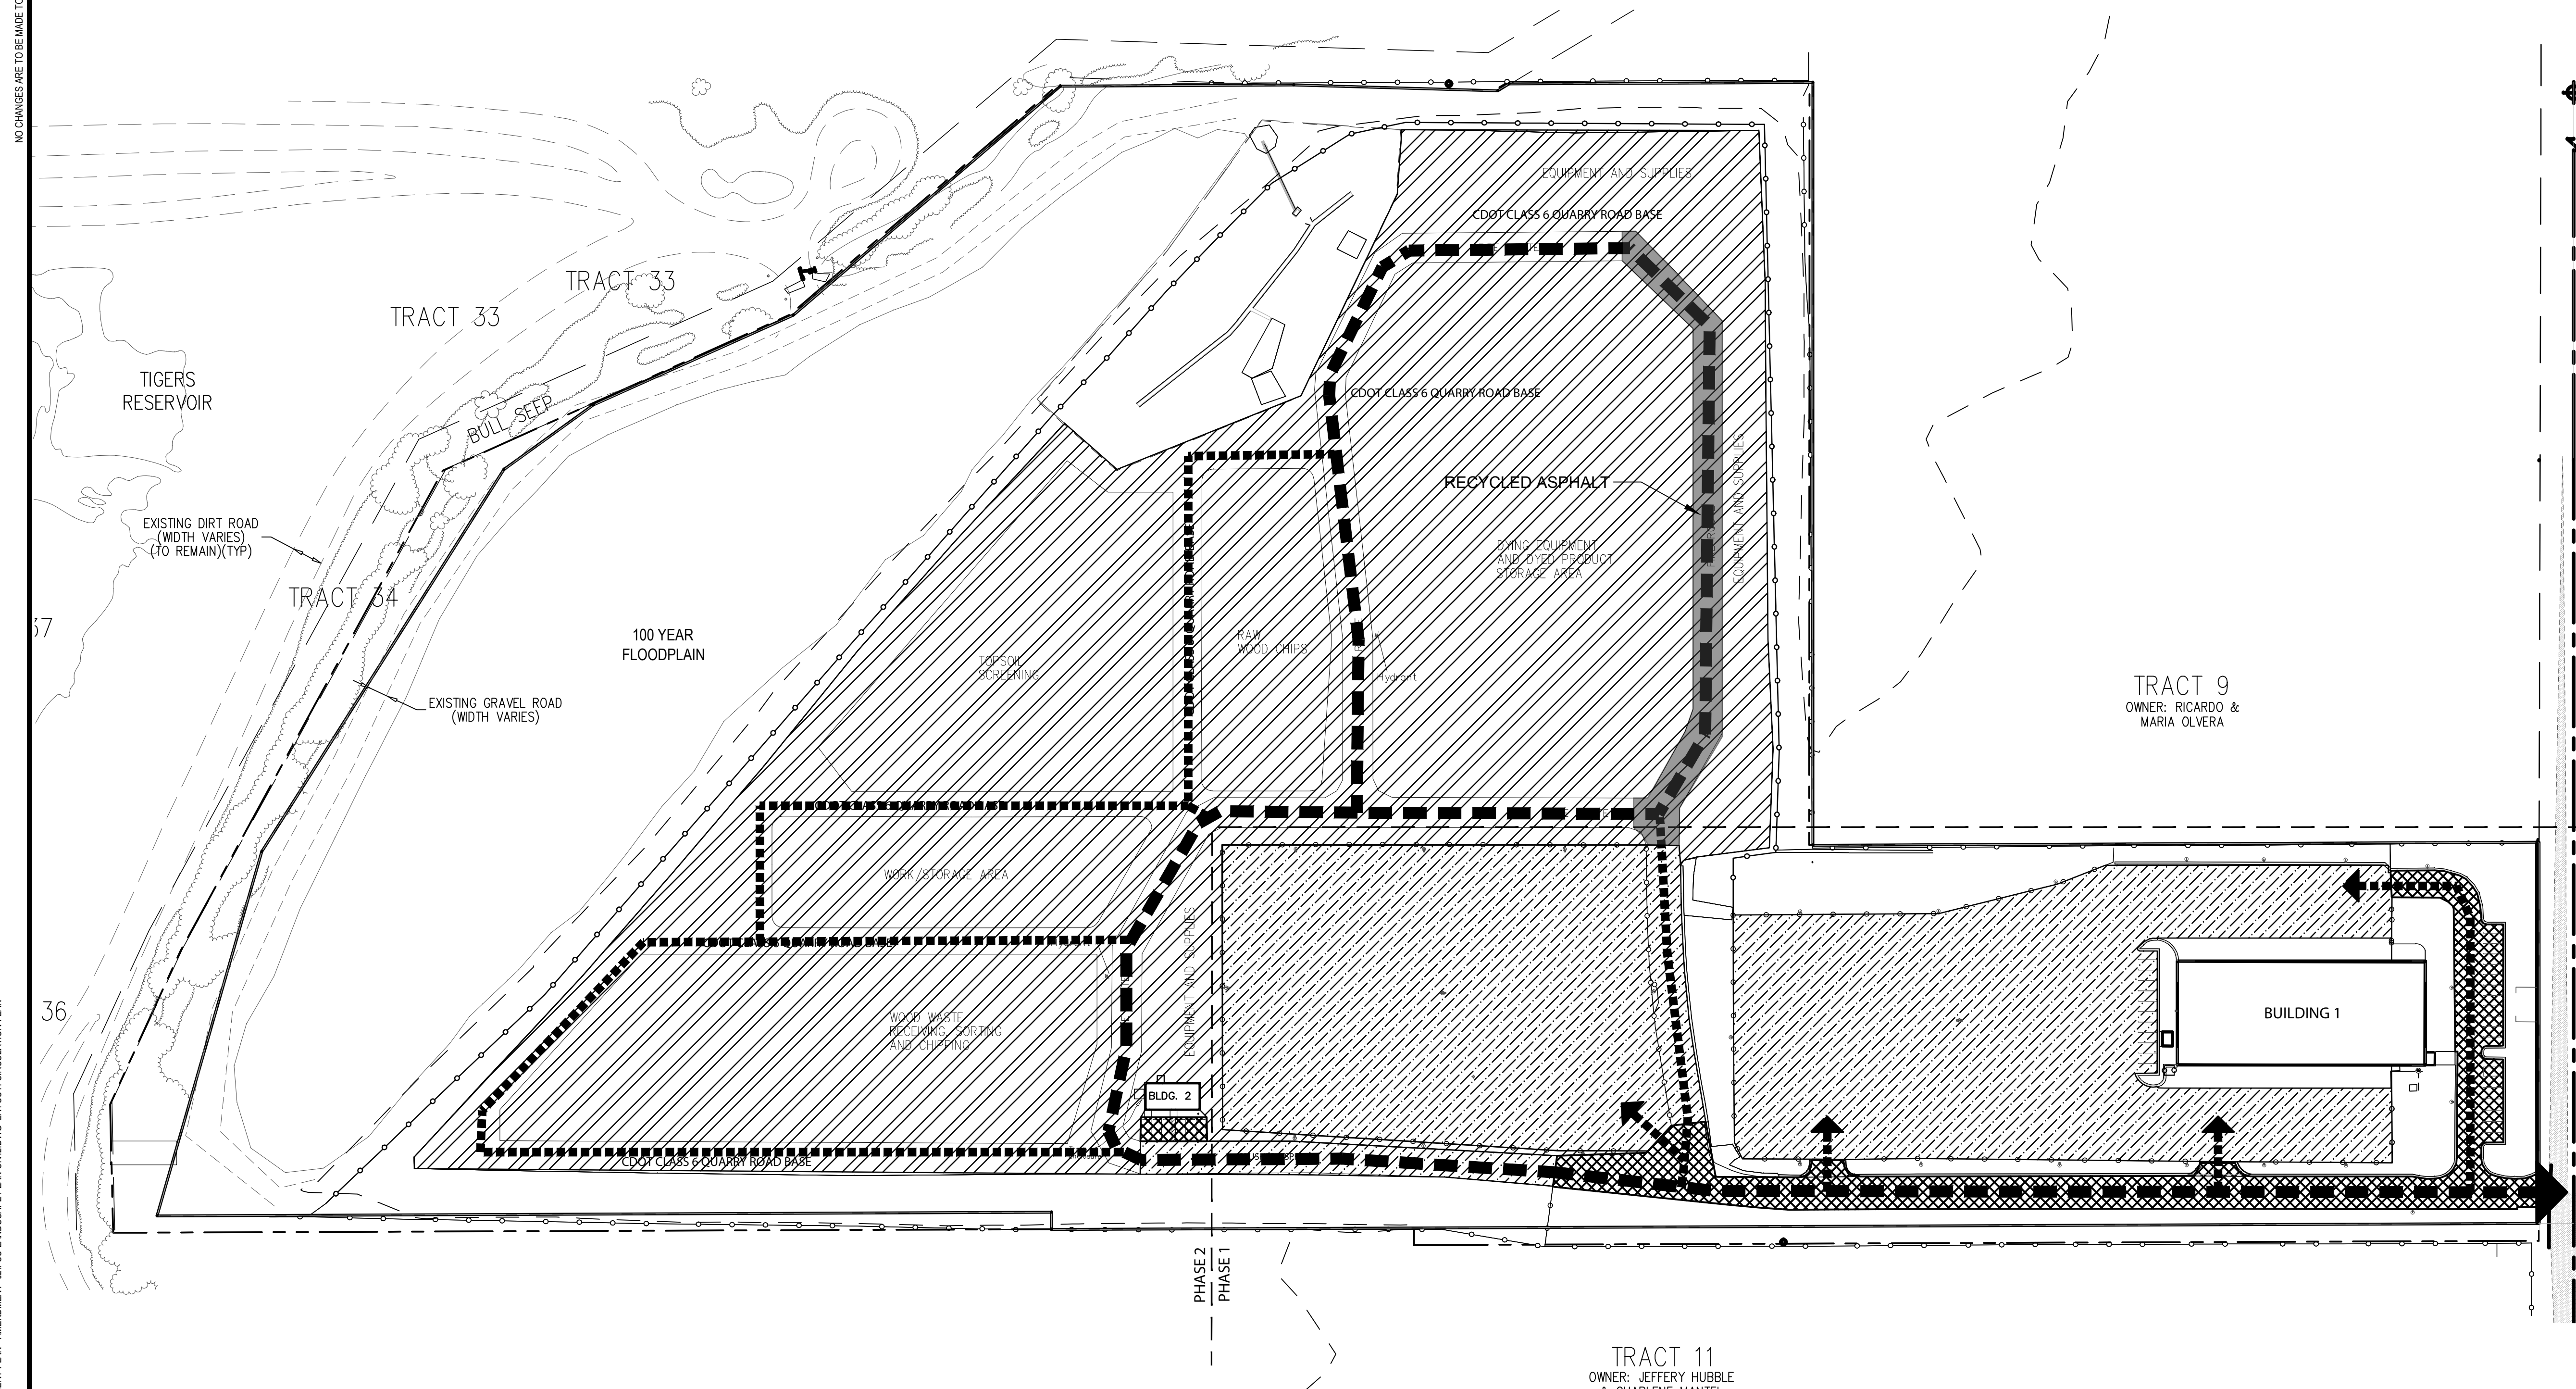

- LEGEND:
- CDOT CLASS 6 QUARRY ROAD BASE
 - CRUSHED ASPHALT
 - ASPHALT
 - FIRE ACCESS ROUTE (MAGNESIUM CHLORIDE TREATED SURFACE)
 - CIRCULATION ROUTE

- NOTES:
- TOP SURFACE OF CRUSHED/RECYCLED ASPHALT TO BE TREATED WITH EMULSIFIED SEALANT
 - ALL FIRE ACCESS AND TRUCK ROUTES WILL BE MAINTAINED TO CONTROL DUST. SUCH CONTROLS WILL INCLUDE DAILY SURFACE WATERING AND MONTHLY APPLICATION OF MAGNESIUM CHLORIDE.
 - FIRE ACCESS ROUTE SHALL BE A MINIMUM 25' WIDE.
 - CONCRETE BLOCKS (MIN. 2'X2'X6") SHALL BE USED TO DELINEATE THE BOUNDARIES OF THE FIRE ACCESS ROUTE WHEREVER CDOT CLASS 6 QUARRY ROAD BASE IS USED AS THE PRIMARY SURFACE MATERIAL. BLOCKS SHALL BE PLACED TO DELINEATE ALL CORNERS AND OTHERWISE BE PROVIDED AT A MINIMUM 75' SPACING. BROKEN OR DEGRADING BLOCKS SHALL BE REPLACED PROMPTLY IN ORDER TO ENSURE PROPER DEMARCATION OF FIRE ACCESS ROUTE AT ALL TIMES. BLOCKS SHALL ALSO BE PLACED OUTSIDE OF THE FIRE ACCESS ROUTE TO ENSURE A MINIMUM 25' WIDE LANE IS PROVIDED IN ALL AREAS.

TRACT 11
OWNER: JEFFERY HUBBLE & CHARLENE MANTEL
INDUSTRIAL USE (ADAMS COUNTY RESOLUTION 2016-277, RECORDED ON MAY 16, 2016 IN THE PUBLIC RECORDS OF ADAMS COUNTY, COLORADO, AT RECEPTION NO. 2016000037684)

CITY STAFF CERTIFICATE:
Approved by the Department of Community Development of the City of Commerce City, this 1 day of July A.D. 2019
[Signature]
Department of Community Development Signature

ARCHITECT:
Wayne D Anderson, AIA, LLC
(303) 550 5678
WAndersonAIA@comcast.net
www.andersonaia.com

730 W. 62ND AVENUE
DENVER, CO 80216
P: 303.429.8893
FIOREANDSONS.COM




1101 Bannock Street
Denver, Colorado 80204
P 303.892.1166
F 303.892.1186
www.norris-design.com

NORRIS DESIGN
Planning | Landscape Architecture

HKS HARRIS KOCHER SMITH
1120 Lincoln Street, Suite 1000
Denver, Colorado 80203
P: 303-623-6300 F: 303-623-6311
HarrisKocherSmith.com


ISSUE DATE: 03-07-2017	PROJECT #: 140509
DATE	REVISION COMMENTS
03-28-2017	RESPONSE TO COMMENTS
03-07-2018	RESUBMITTAL
07-27-2018	RESUBMITTAL
09-13-2018	RESUBMITTAL
10-15-2018	RESUBMITTAL
12-07-2018	RESUBMITTAL
01-14-2019	RESUBMITTAL

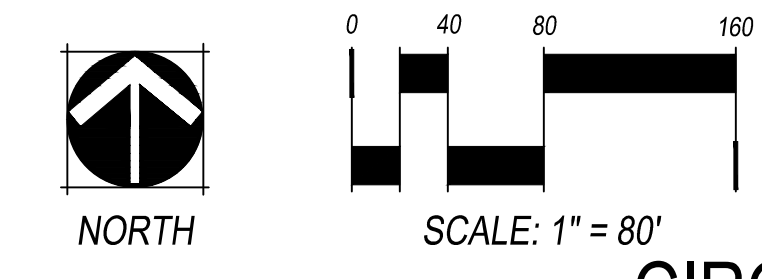

CIRCULATION & SURFACE MATERIAL
SHEET 3 OF 12

NO CHANGES ARE TO BE MADE TO THIS DRAWING WITHOUT WRITTEN PERMISSION OF HARRIS KOCHER SMITH.
ELEPHANT: P:\FIORE - COMMERCE CITY DRAWINGS\SUBMITTALS\DEVELOPMENT PLAN - AMENDMENT - 02\FIORE - LANDSCAPE PLANNING\LAYOUT CIRCULATION PLAN
PLOTTED: MON 03/27/17 11:52:28A BY: ALYSSA BUTLER

91ST & MONACO
DEVELOPMENT PLAN
9109 MONACO STREET
COMMERCE CITY, COLORADO
PARCEL IDENTIFICATION NUMBER (PIN): 172120301004

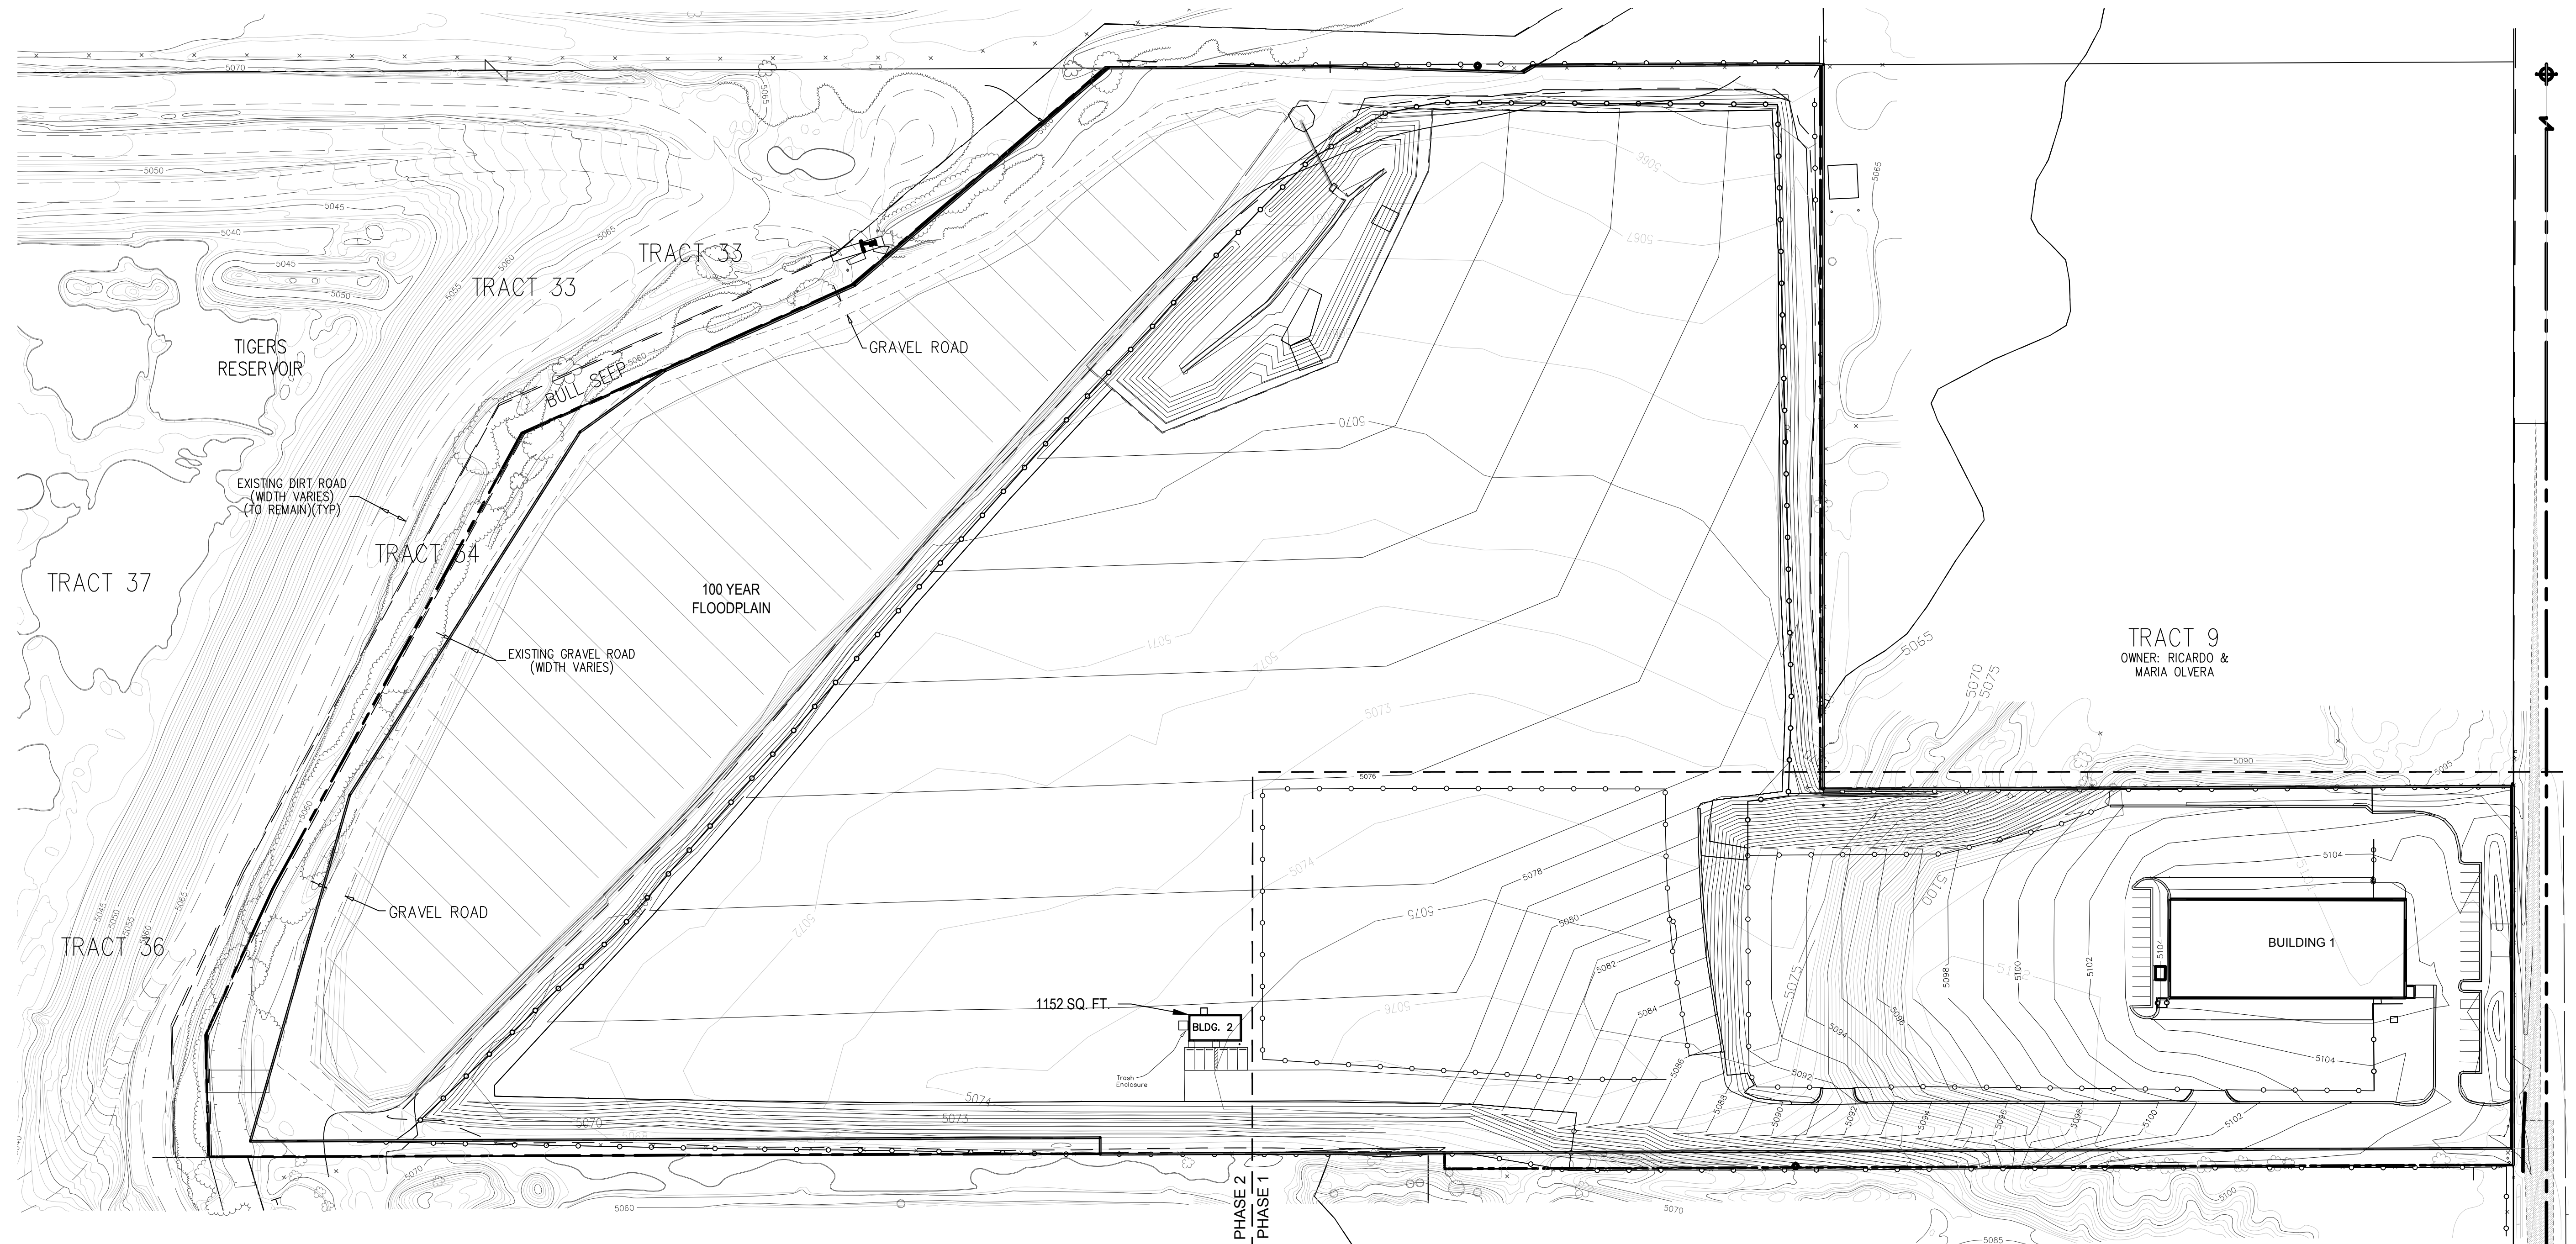

NOTE: CONTOURS WERE MEASURED PRIOR TO COMMENCEMENT OF DEVELOPMENT OF THE GRAVEL MINE SO OFF-SITE ELEVATIONS NEAR THE SOUTHERN PROPERTY LINE MAY BE SUBSTANTIALLY HIGHER THAN SHOWN.

CITY STAFF CERTIFICATE:
Approved by the Department of Community Development of the City of Commerce City, this 1 day of July A.D. 2019
[Signature]
Department of Community Development Signature

ARCHITECT:
Wayne D Anderson, AIA, LLC
(303) 550 5678
WAndersonAIA@comcast.net
www.andersonaia.com

730 W. 62ND AVENUE
DENVER, CO 80216
P: 303.429.8893
FIOREANDSONS.COM




1101 Bannock Street
Denver, Colorado 80204
P 303.892.1166
F 303.892.1186
www.norris-design.com



HKS HARRIS KOCHER SMITH
1120 Lincoln Street, Suite 1000
Denver, Colorado 80203
P: 303-623-6300 F: 303-623-6311
HarrisKocherSmith.com

DATE	REVISION COMMENTS
03-28-2017	RESPONSE TO COMMENTS
03-07-2018	RESUBMITTAL
07-27-2018	RESUBMITTAL
09-13-2018	RESUBMITTAL
10-15-2018	RESUBMITTAL
12-07-2018	RESUBMITTAL
01-14-2019	RESUBMITTAL

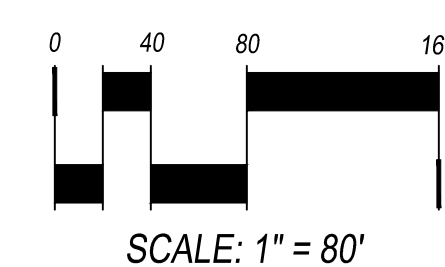


OVERALL GRADING PLAN
SHEET 4 OF 12

NO CHANGES ARE TO BE MADE TO THIS DRAWING WITHOUT WRITTEN PERMISSION OF HARRIS KOCHER SMITH.

FILEPATH: P:\FIORE - COMMERCE CITY\DRAWINGS\SUBMITTALS\DEVELOPMENT PLAN - AMENDMENT - 02\FCC-LANDSCAPE-PLAN\BUILDING LAYOUT GRADING PLAN
PLOTTED: MON 03/27/17 11:52:30A BY: ALYSSA BUTLER

JOB NUMBER:

91ST & MONACO
DEVELOPMENT PLAN
9109 MONACO STREET
COMMERCE CITY, COLORADO
PARCEL IDENTIFICATION NUMBER (PIN): 172120301004

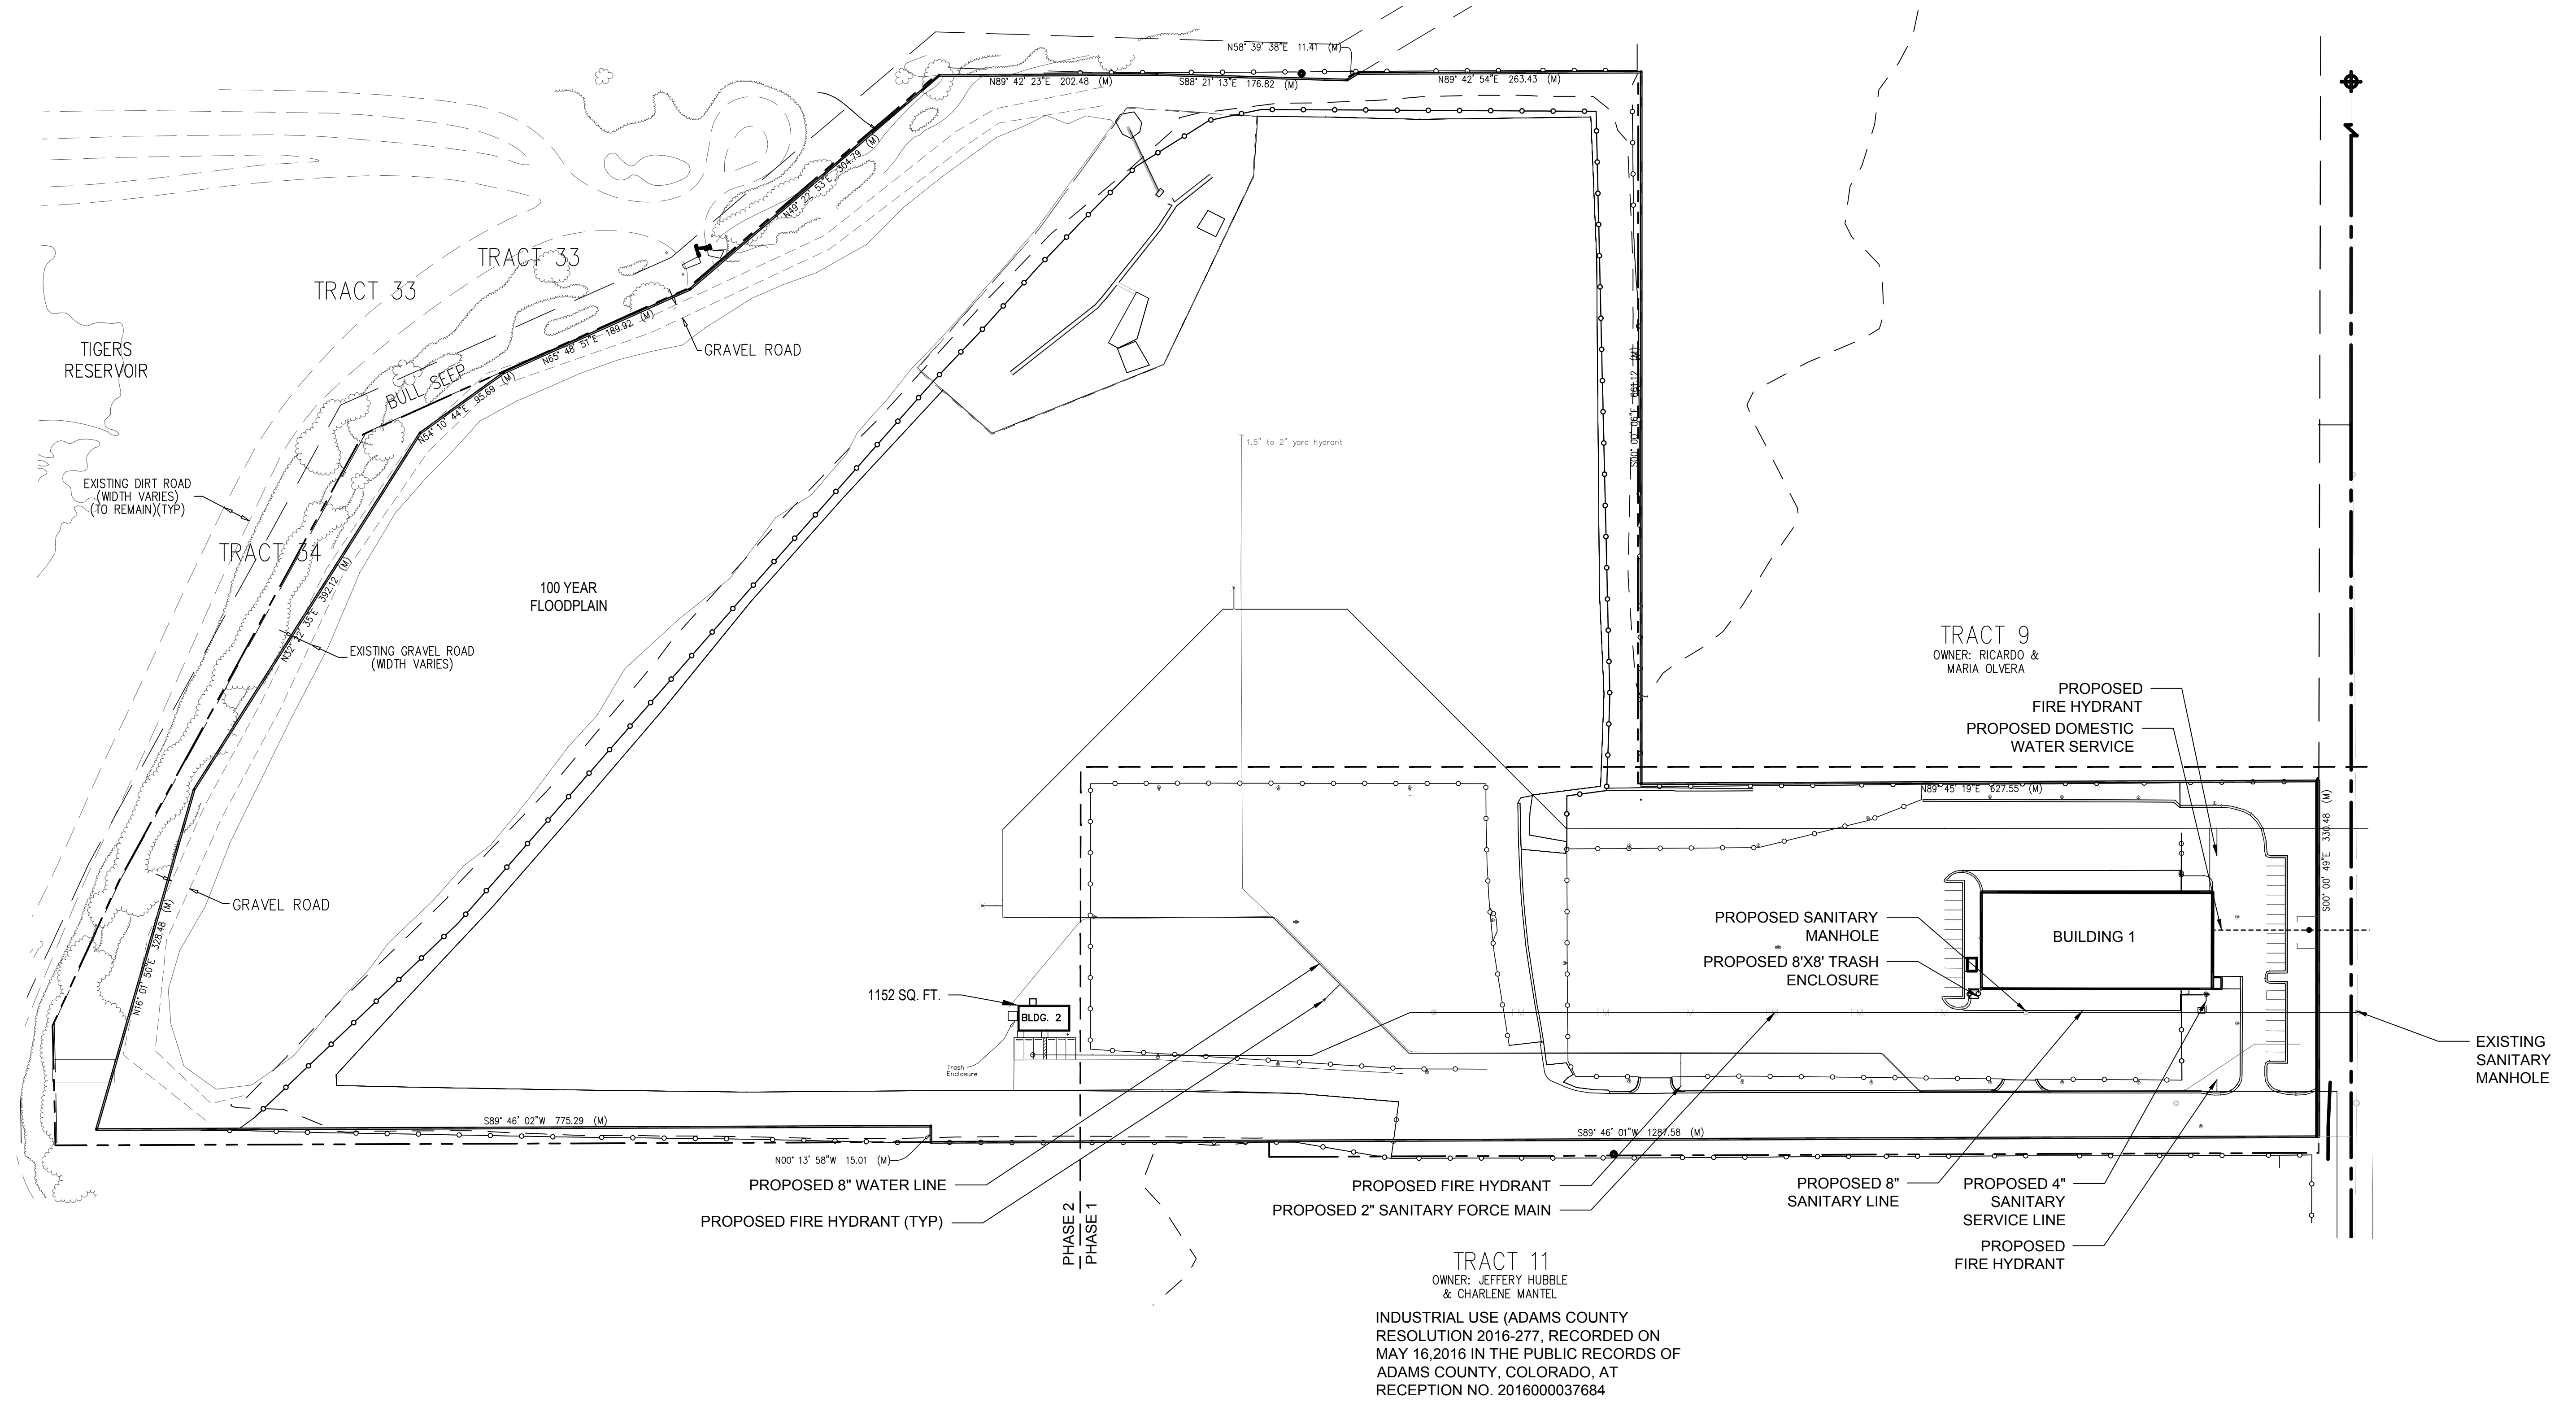

TRACT 11
OWNER: JEFFERY HUBBLE
& CHARLENE MANTEL
INDUSTRIAL USE (ADAMS COUNTY
RESOLUTION 2016-277, RECORDED ON
MAY 16, 2016 IN THE PUBLIC RECORDS OF
ADAMS COUNTY, COLORADO, AT
RECEPTION NO. 2016000037684

ARCHITECT:
Wayne D Anderson, AIA, LLC
(303) 550 5678
WAndersonAIA@comcast.net
www.andersonaia.com

730 W. 62ND AVENUE
DENVER, CO 80216
P: 303.429.8893
FIOREANDSONS.COM




1101 Bannock Street
Denver, Colorado 80204
P: 303.892.1166
F: 303.892.1186
www.norris-design.com



HKS HARRIS KOCHER SMITH
1120 Lincoln Street, Suite 1000
Denver, Colorado 80203
P: 303-623-6300 F: 303-623-6311
HarrisKocherSmith.com

DATE	REVISION COMMENTS
03-28-2017	RESPONSE TO COMMENTS
03-07-2018	RESUBMITTAL
07-27-2018	RESUBMITTAL
09-13-2018	RESUBMITTAL
10-15-2018	RESUBMITTAL
12-07-2018	RESUBMITTAL
01-14-2019	RESUBMITTAL

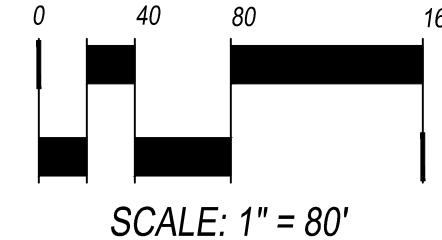

CITY STAFF CERTIFICATE:
Approved by the Department of Community
Development of the City of Commerce City, this
1 day of July A.D. 2019
John A. Hinkle
Department of Community Development Signature

UTILITY PLAN
SHEET 5 OF 12

NO CHANGES ARE TO BE MADE TO THIS DRAWING WITHOUT WRITTEN PERMISSION OF HARRIS KOCHER SMITH.
ELEPHANT: P:\P\9109 MONACO STREET DEVELOPMENT PLAN - AMENDMENT 02\FCC-LANDSCAPE-PLAN\BUILDING LAYOUT UTILITY PLAN
PLOTED: MON 03/27/17 11:52:28A BY: ALYSSA BUTLER

BUILDING 1



SOUTH ELEVATION

WEST ELEVATION


EAST ELEVATION

BUILDING ELEVATIONS
SHEET 6 OF 12

NO CHANGES ARE TO BE MADE TO THIS DRAWING WITHOUT WRITTEN PERMISSION OF HARRIS KOCHER SMITH.


91ST & MONACO
DEVELOPMENT PLAN
9109 MONACO STREET
COMMERCE CITY, COLORADO
PARCEL IDENTIFICATION NUMBER (PIN): 172120301004

BUILDING 2

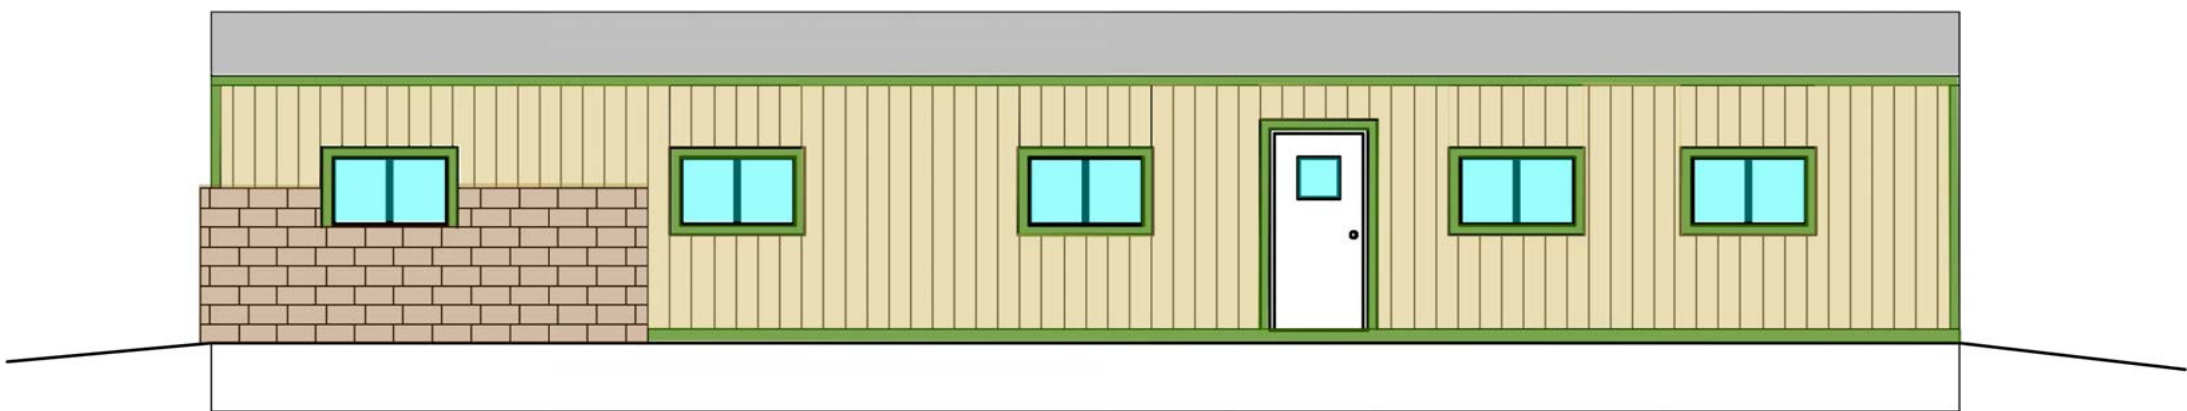


NORTH ELEVATION

SCALE: 1/8" = 1'-0"

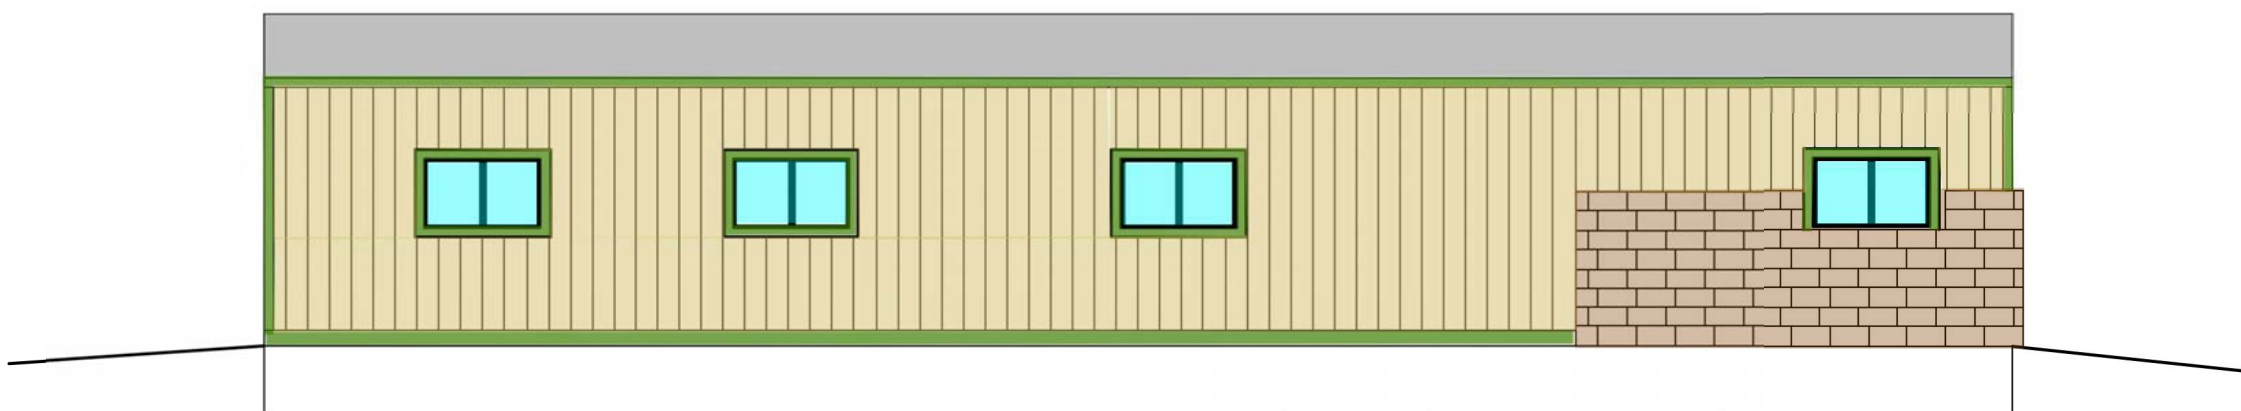

SOUTH ELEVATION

SCALE: 1/8" = 1'-0"

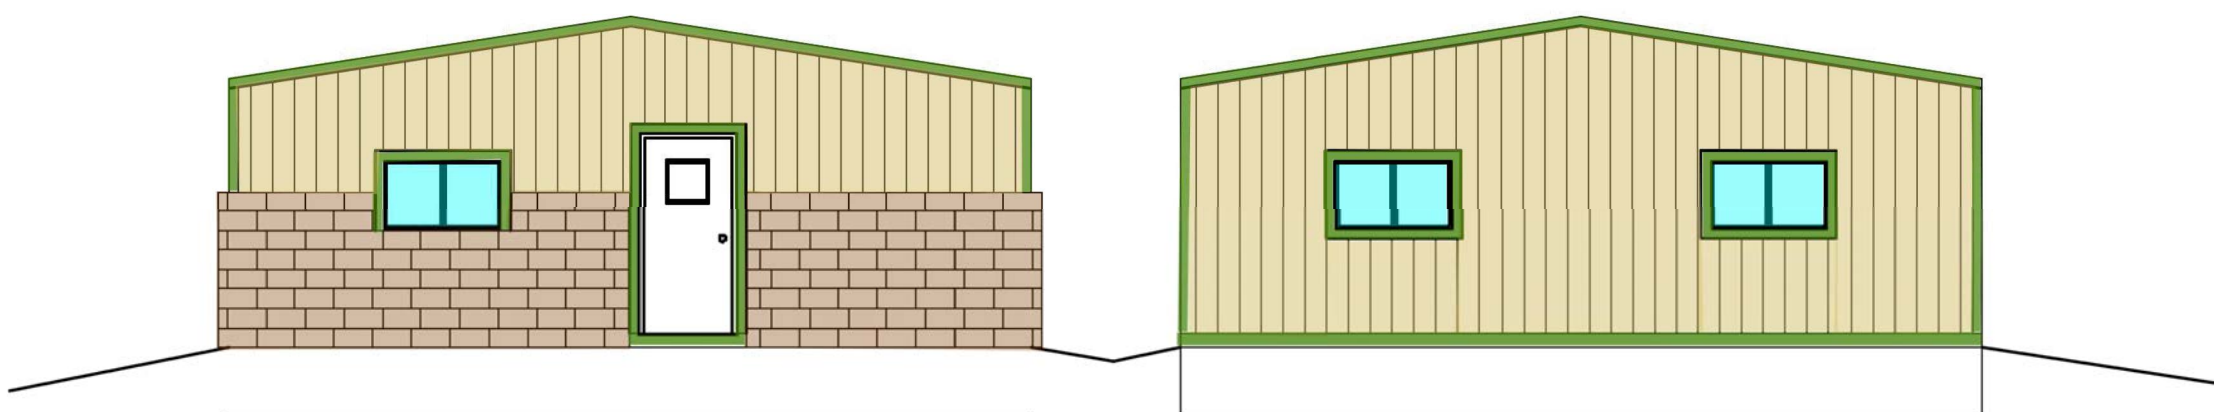

EAST ELEVATION

SCALE: 1/8" = 1'-0"

WEST ELEVATION

SCALE: 1/8" = 1'-0"

FILEPATH: P:\P\9109 - COMMERCE CITY\DRAWINGS\SUBMITTALS\DEVELOPMENT PLAN - AMENDMENT 02\FCC-LANDSCAPE PLANNING LAYOUT ELEVATIONS (2).
PLOTED: MON 03/27/17 1:33:01P BY: ALYSSA BUTLER

ARCHITECT:
Wayne D Anderson, AIA, LLC
(303) 550 5678
WAndersonAIA@comcast.net
www.andersonaia.com

730 W. 62ND AVENUE
DENVER, CO 80216
P: 303.429.8893
FIOREANDSONS.COM



1101 Bannock Street
Denver, Colorado 80204
P 303.892.1166
F 303.892.1186
www.norris-design.com



ISSUE DATE: 03-07-2017	PROJECT #: 140509
DATE	REVISION COMMENTS
03-28-2017	RESPONSE TO COMMENTS
03-07-2018	RESUBMITTAL
07-27-2018	RESUBMITTAL
09-13-2018	RESUBMITTAL
10-15-2018	RESUBMITTAL
12-07-2018	RESUBMITTAL
01-14-2019	RESUBMITTAL



CITY STAFF CERTIFICATE:
Approved by the Department of Community
Development of the City of Commerce City, this
1 day of July A.D. 2019

Department of Community Development Signature

BUILDING ELEVATIONS
SHEET 7 OF 12


CITY OF COMMERCE CITY NOTES

- A. **MINIMUM PLANT SIZE REQUIREMENTS AND SOIL PREPARATION:** MINIMUM PLANT SIZE REQUIREMENTS ARE 2-INCH DIAMETER (CALIPER) FOR DECIDUOUS TREES, 1.5-INCH DIAMETER FOR ORNAMENTAL TREES AND 6-FOOT HEIGHT FOR EVERGREEN TREES. MINIMUM SIZE REQUIREMENTS FOR SHRUBS IS #5 GALLON CONTAINER; ORNAMENTAL GRASSES ONE GALLON CONTAINER; PERENNIALS AND GROUND COVERS 2 1/4 POTS. PLANTS SHOULD BE MIXED APPROXIMATELY 50% CONIFEROUS (EVERGREEN) AND 50% DECIDUOUS (TREE LAWN AREAS BETWEEN CURBS AND DETACHED WALKS SHALL BE ALL DECIDUOUS SHADE TREES). MINIMUM SOIL PREPARATION FOR PLANTING SHALL BE 5 CUBIC YARDS OF ORGANIC SOIL AMENDMENT TILLED TO A DEPTH OF 6 INCH FOR EVERY 1,000 S.F. OF LANDSCAPE AREA.
- B. **STREET TREES:** THE DEPARTMENT OF COMMUNITY PLANNING AND DEVELOPMENT SERVICES HAS IDENTIFIED SPECIFIC DECIDUOUS TREE SPECIES TO BE PLANTED WITHIN TREE LAWN AREAS. ALL TREES CHOSEN FOR TREE LAWN APPLICATIONS MUST BE SELECTED FROM THE APPROVED CITY LIST.
- C. **WEED BARRIER:** POROUS WEED FABRIC MUST BE USED IN PLANTED BEDS FOR WEED PREVENTIONS BECAUSE IT ALLOWS VENTILATION FOR ROOTS AND TRANSMISSION OF WATER. PLASTIC WEED BARRIERS IN ANY PLANTED AREA WILL NOT BE APPROVED.
- D. **EDGING:** PLASTIC OR FIBERGLASS EDGING IS FAVORABLE TO METAL. HOWEVER, METAL EDGING MAY BE USED PROVIDED IT HAS A ROLLOVER TOP OR PROTECTIVE CAPS INSTALLED.
- E. **MAINTENANCE:**
1) THE DEVELOPER, HIS SUCCESSORS AND ASSIGNS, SHALL BE RESPONSIBLE FOR INSTALLATION, MAINTENANCE AND REPLACEMENT OF ALL LANDSCAPING MATERIALS SHOWN OR INDICATED ON THE APPROVED SITE PLAN, DEVELOPMENT PLAN, OR LANDSCAPE PLAN, INCLUDING THOSE AREAS FOUND IN THE RIGHT-OF-WAY.
2) LANDSCAPING SHALL BE CONTINUOUSLY MAINTAINED INCLUDING NECESSARY WATERING, WEEDING, PRUNING, PEST CONTROL, AND REPLACEMENT OF DEAD OR DISEASED PLANT MATERIAL. REPLACEMENT FOR DEAD OR DISEASED PLANT MATERIAL SHALL BE OF THE SAME TYPE OF PLANT MATERIAL AS SET FORTH IN THE APPROVED SITE PLAN; FOR EXAMPLE, A TREE MUST REPLACE A TREE, A SHRUB MUST REPLACE A SHRUB, ETC. REPLACEMENT SHALL OCCUR IN THE NEXT PLANTING SEASON BUT IN ANY EVENT, SUCH REPLACEMENT TIME SHALL NOT EXCEED ONE (1) YEAR.
3) THIS APPROVED SITE PLAN, DEVELOPMENT PLAN, OR LANDSCAPE PLAN SHALL BE ON FILE IN THE PLANNING DEPARTMENT. ALL LANDSCAPING WILL BE INSTALLED AS DELINEATED ON THE PLAN PRIOR TO ISSUANCE OF ANY CERTIFICATE OF OCCUPANCY.
- F. **SIGHT LINE CONSIDERATIONS:** ANY AREA DETERMINED BY THE CITY ENGINEER TO BE WITHIN A SIGHT-DISTANCE-TRIANGLE MAY NOT CONTAIN PLANT MATERIAL THAT AT THE TIME OF PLANTING OR AT MATURITY EXCEEDS 36 INCHES ABOVE THE GUTTER FLOW LINE EXCEPT TREES WHICH MUST BE LIMBED TO 8 FEET AT ADEQUATE MATURITY. TREES SHALL BE PLANTED A MINIMUM OF TEN FEET FROM INTERSECTIONS AND FIFTEEN FEET FROM LIGHT OR UTILITY POLES. ALL OTHER LANDSCAPE FEATURES SHALL NOT EXCEED 36 INCHES WITHIN SIGHT-DISTANCE-TRIANGLES. INFORMATION ON SIGHT-DISTANCE-TRIANGLES MAY BE OBTAINED FROM THE CITY OF COMMERCE CITY ENGINEERING STANDARDS AND SPECIFICATIONS 3.03.2 TABLE 3-1.
- G. **IMPLEMENTATION AND COORDINATION OF LANDSCAPE PLAN:** THE DEVELOPER SHALL ENSURE THAT THE LANDSCAPE PLAN IS CLOSELY COORDINATED WITH PLANS AND PREPARED BY OTHER CONSULTANTS SO THAT THE PROPOSED GRADING, STORM DRAINAGE OR OTHER CONSTRUCTION DOES NOT CONFLICT WITH OR PRECLUDE THE INSTALLATION AND MAINTENANCE OF LANDSCAPE ELEMENTS AS DESIGNATED ON THE LANDSCAPE PLAN.
- H. **IRRIGATION:** ALL LANDSCAPE AREAS SHALL BE IRRIGATED IN ACCORDANCE WITH SECTION 21-7512 OF THE COMMERCE CITY DEVELOPMENT AND DESIGN STANDARDS WITH THE FOLLOWING EXCEPTION: THOUGH AUTOMATIC IRRIGATION IS PREFERRED, HAND WATERING MAY BE UTILIZED TO WATER TREES WITHIN THE REQUIRED BUFFER AREA BETWEEN PLANNING AREA 2 AND EXISTING RESIDENTIAL PROPERTIES TO THE EAST.
- I. **NATIVE GRASS NOTE:** ALL AREAS OF THE LOT NOT PAVED OR FORMALLY LANDSCAPED, SHALL BE, AT A MINIMUM, SEEDED WITH NATIVE GRASSES.
- J. **VEHICLE PARKING NOTE:** NO VEHICLE PARKING IS ALLOWED IN ANY LANDSCAPE TREATMENT AREA.

91ST & MONACO
DEVELOPMENT PLAN
9109 MONACO STREET
COMMERCE CITY, COLORADO
PARCEL IDENTIFICATION NUMBER (PIN): 172120301004

LEGEND

- NATIVE SEED
- IRRIGATED NATIVE SEED
- EXISTING 8' CHAINLINK FENCE WITH BARBED WIRE. SEE DETAIL 01 - SHEET 6
- EXISTING 8' PRIVACY FENCE. SEE DETAIL 02 - SHEET 6
- PROPERTY LINE
- LIMIT OF WORK
- ENLARGEMENT AREA

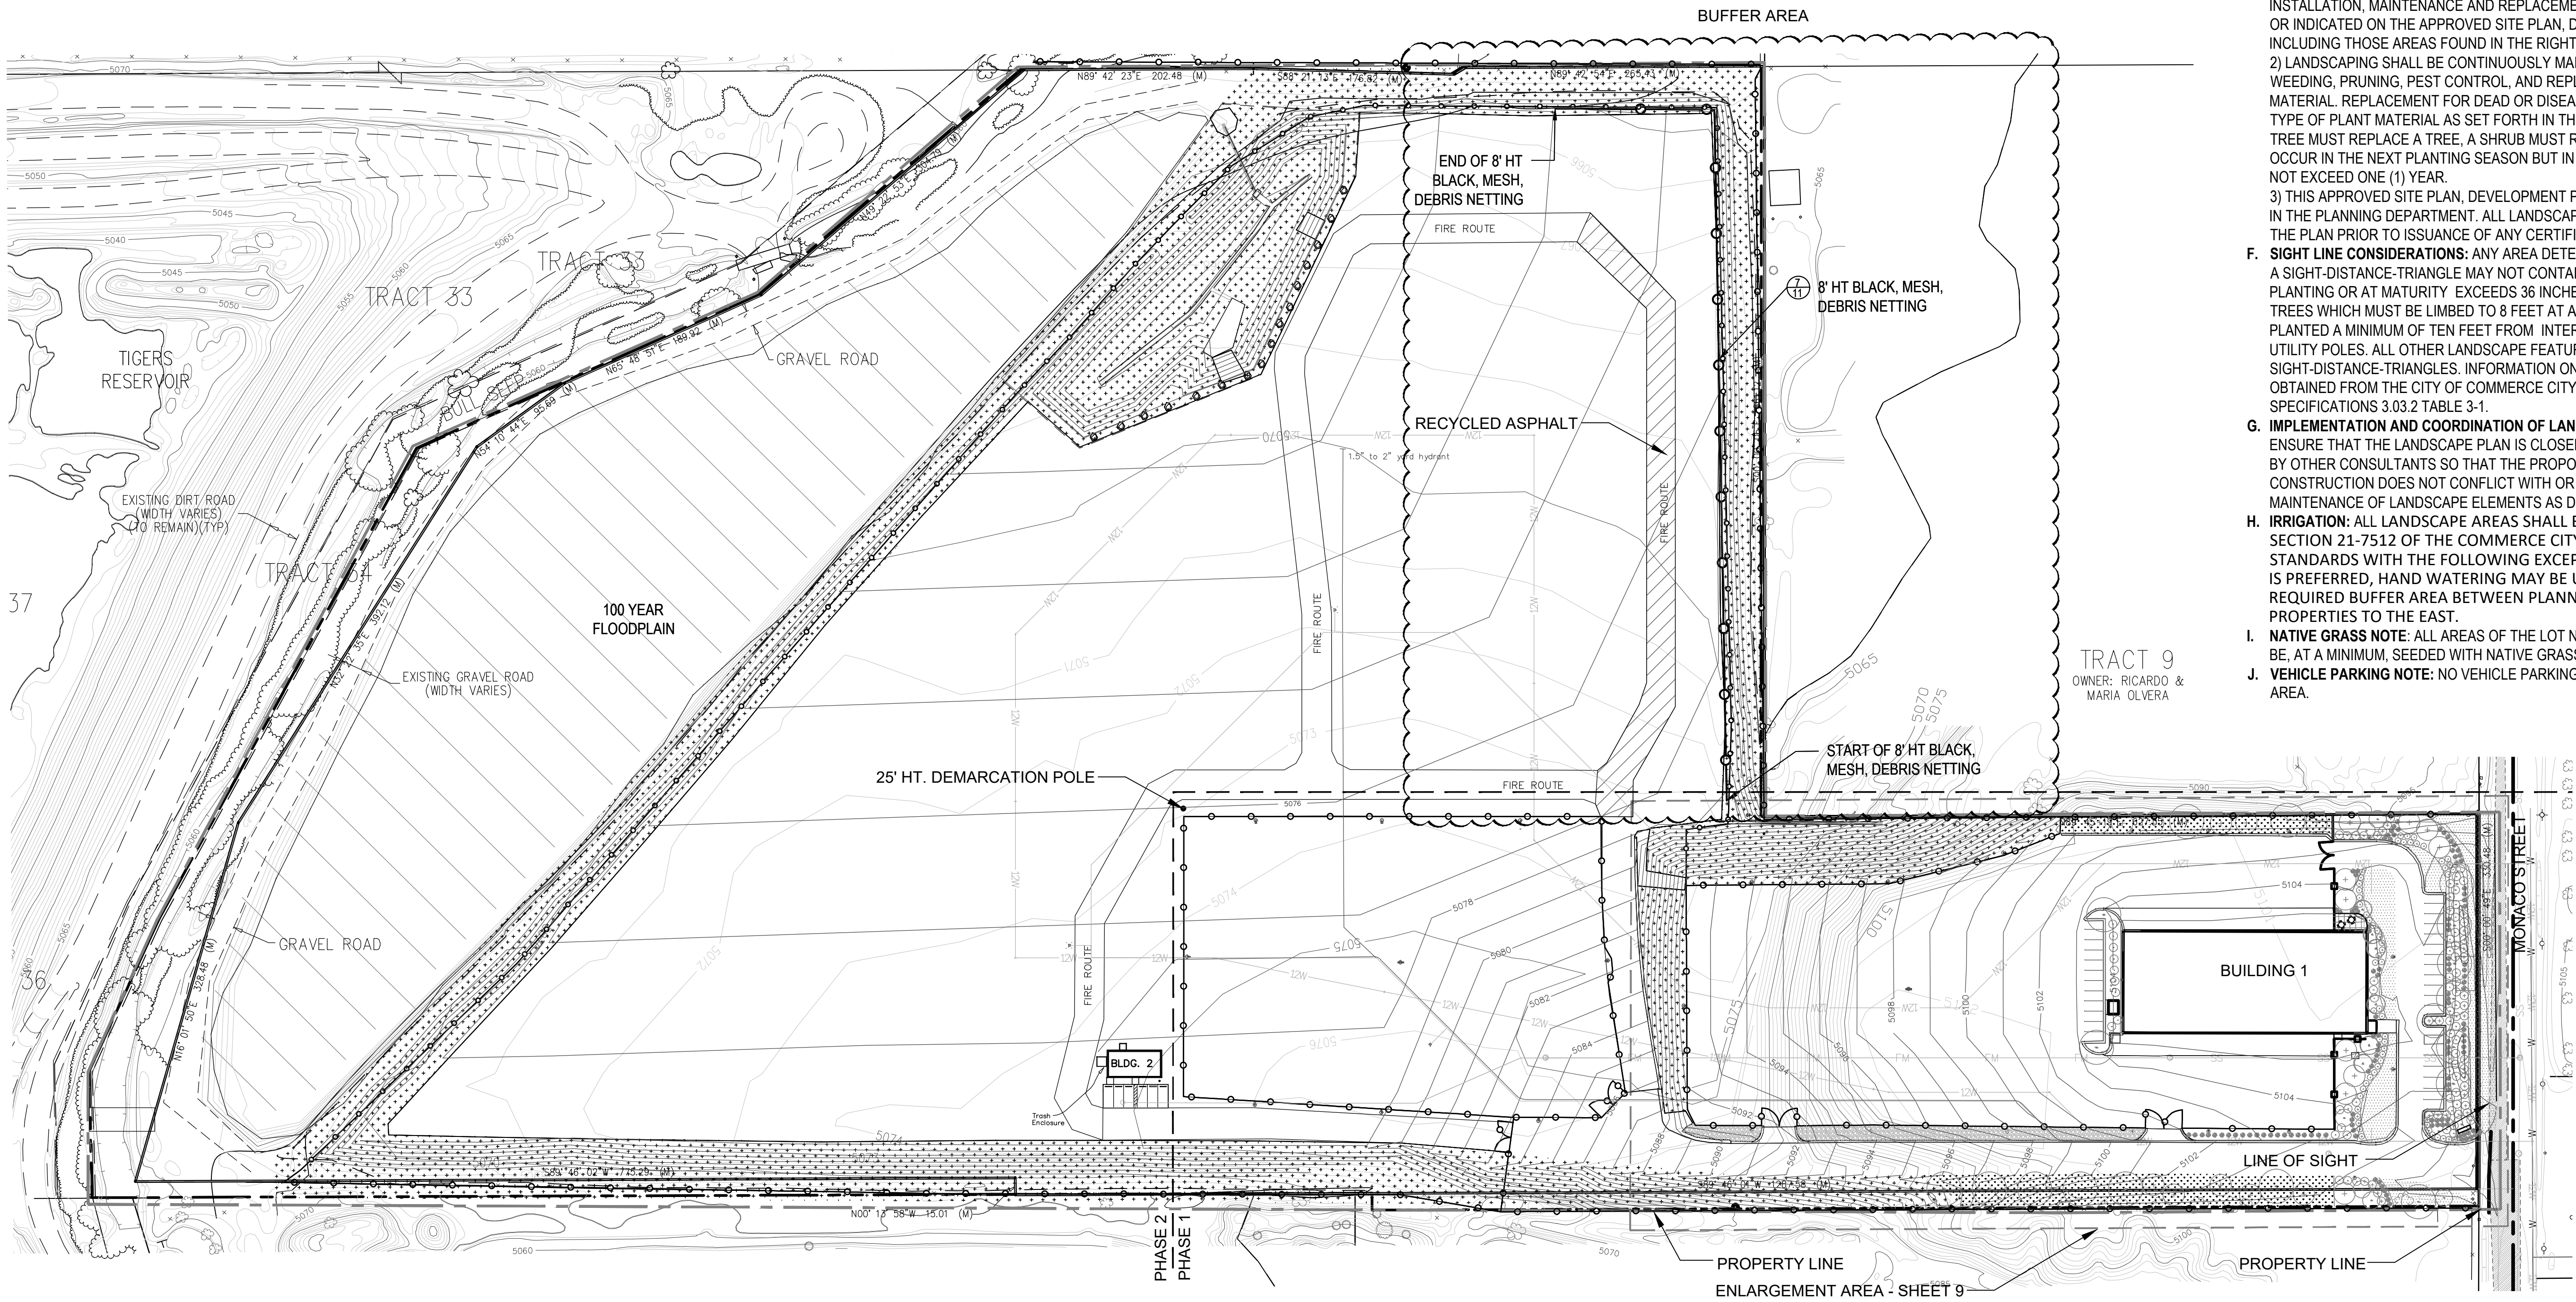

CITY STAFF CERTIFICATE:
Approved by the Department of Community
Development of the City of Commerce City, this
1 day of July A.D. 2019
[Signature]
Department of Community Development Signature

LANDSCAPE PLAN
SHEET 8 OF 12

ARCHITECT:
Wayne D Anderson, AIA, LLC
(303) 550 5678
WAndersonAIA@comcast.net
www.andersonaia.com

730 W. 62ND AVENUE
DENVER, CO 80216
P: 303.429.8893
FIOREANDSONS.COM





1101 Bannock Street
Denver, Colorado 80204
P: 303.892.1166
F: 303.892.1186
www.norris-design.com

NORRIS DESIGN
Planning | Landscape Architecture

HKS HARRIS KOCHER SMITH
1120 Lincoln Street, Suite 1000
Denver, Colorado 80203
P: 303-623-6300 F: 303-623-6311
HarrisKocherSmith.com

ISSUE DATE: 03-07-2017	PROJECT #: 140509
DATE	REVISION COMMENTS
03-28-2017	RESPONSE TO COMMENTS
03-07-2018	RESUBMITTAL
07-27-2018	RESUBMITTAL
09-13-2018	RESUBMITTAL
10-15-2018	RESUBMITTAL
12-07-2018	RESUBMITTAL
01-14-2019	RESUBMITTAL

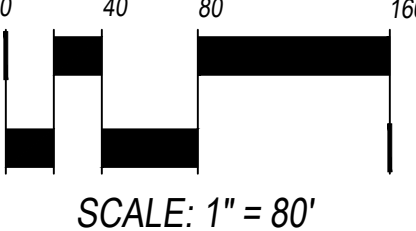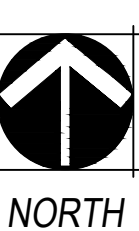

NO CHANGES ARE TO BE MADE TO THIS DRAWING WITHOUT WRITTEN PERMISSION OF HARRIS KOCHER SMITH

FILEPATH: P:\A-ORGANICS-COMMERCE CITY REDWING-0638-14-002\DRAWINGS\SUBMITTALS\DEVELOPMENT PLAN-AMEND-04\LANDSCAPE PLAN\DWG LAYOUT SITE PLAN
PLOTED: MON 01/14/19 7:50:19A BY: ALYSSA BUTLER

JOB NUMBER:

NO CHANGES ARE TO BE MADE TO THIS DRAWING WITHOUT WRITTEN PERMISSION OF HARRIS KOCHER SMITH.
FILEPATH: P:\A - ORGANICS - COMMERCE CITY REDZONING - 068-14-0002\DRAWINGS\SUBMITTALS\DEVELOPMENT PLAN\LANDSCAPE PLAN\LANDSCAPE PLAN - 068-14-0002.DWG
PLOT DATE: MON 01/19/2019 7:50:04 AM BY: ALYSSA BUTLER

PLANT REQUIREMENTS

PLANT TYPE	REQUIRED BY CODE	25% INCREASE REQUIRED FOR MINOR MODIFICATION	PROVIDED
TREES	39	49	53
SHRUBS	155	194	194
TURF	< 50%	NA	14,924 S.F. (31%)

TOTAL SQUARE FOOTAGE OF LANDSCAPE AREA: 46,461 S.F.
SQUARE FOOTAGE OF LIVING PLANT MATERIAL: 46,461 S.F.
(100% OF LANDSCAPE AREA)

BUILDING FLOOR AREA

BUILDING AREA	SQUARE FOOTAGE
OFFICE + SHOP AREA	19,350 S.F.
BUILDING 2	1,650 S.F.
TOTAL BUILDING FLOOR AREA	21,000 S.F.

91ST & MONACO
DEVELOPMENT PLAN
9109 MONACO STREET
COMMERCE CITY, COLORADO
PARCEL IDENTIFICATION NUMBER (PIN): 172120301004

LEGEND

- DECIDUOUS CANOPY TREES
- EVERGREEN TREES
- DECIDUOUS ORNAMENTAL TREES
- DECIDUOUS SHRUBS
- EVERGREEN SHRUBS
- ORNAMENTAL GRASSES
- IRRIGATED SOD
- CONCRETE WALK
- CONCRETE PATIO
- IRRIGATED NATIVE SEED
- NON-IRRIGATED NATIVE SEED
- PERFORATED EDGER
- EXISTING 8" CHAINLINK FENCE WITH BARBED WIRE. SEE DETAIL 01 - SHEET 6
- EXISTING 8" PRIVACY FENCE. SEE DETAIL 02 - SHEET 6
- PROPERTY LINE
- LIMIT OF WORK

NOTE: ALL BEDS TO BE MULCHED PER COMMERCE CITY REQUIREMENTS.

PLANT LIST

DECIDUOUS TREES

- IMP IMPERIAL HONEYLOCUST
- EKC SEEDLESS KENTUCKY COFFEE TREE
- HOA HERITAGE OAK
- SSM STATE STREET MAPLE

ORNAMENTAL TREES

- ABS AUTUMN BRILLIANCE SERVICEBERRY
- HWM HOT WINGS MAPLE
- CCP CHANTICLEER PEAR
- GRT GOLDEN RAIN TREE
- LTR JAPANESE TREE LILAC 'IVORY SILK'
- SPR SPRING SNOW CRABAPPLE

EVERGREEN TREES

- AUS AUSTRIAN PINE
- CBS COLORADO SPRUCE
- SWP SOUTHWESTERN WHITE PINE

DECIDUOUS SHRUBS

- IDO ISANTI DOGWOOD
- CEC COMPACT EUROPEAN CRANBERRY
- DCM CAROL MACKIE DAPHNE
- MKL MISS KIM LILAC
- SLH LITTLE HENRY SWEETSPICE
- KNO KNOCK OUT ROSE
- VKS KOREANSPICE VIBURNUM
- BMS BLUE MIST SPIREA
- QTS TEXAS SCARLET QUINCE
- NSW SUMMER WINE NINEBARK

EVERGREEN SHRUBS


- BRO BROADMOOR JUNIPER
- MSL SLOWMOUND MUGO PINE
- LOD LODENSE PRIVET

ORNAMENTAL GRASSES

- HFG DWARF FOUNTAIN GRASS
- FRG FEATHER REED GRASS
- ADM COMPACT MAIDEN GRASS
- MLM MORNING LIGHT MAIDEN GRASS
- LBG THE BLUES LITTLE BLUESTEM GRASS

CITY STAFF CERTIFICATE:
Approved by the Department of Community
Development of the City of Commerce City, this
1 day of July A.D. 2019
Cheryl Butler
Department of Community Development Signature

LANDSCAPE PLAN
SHEET 9 OF 12

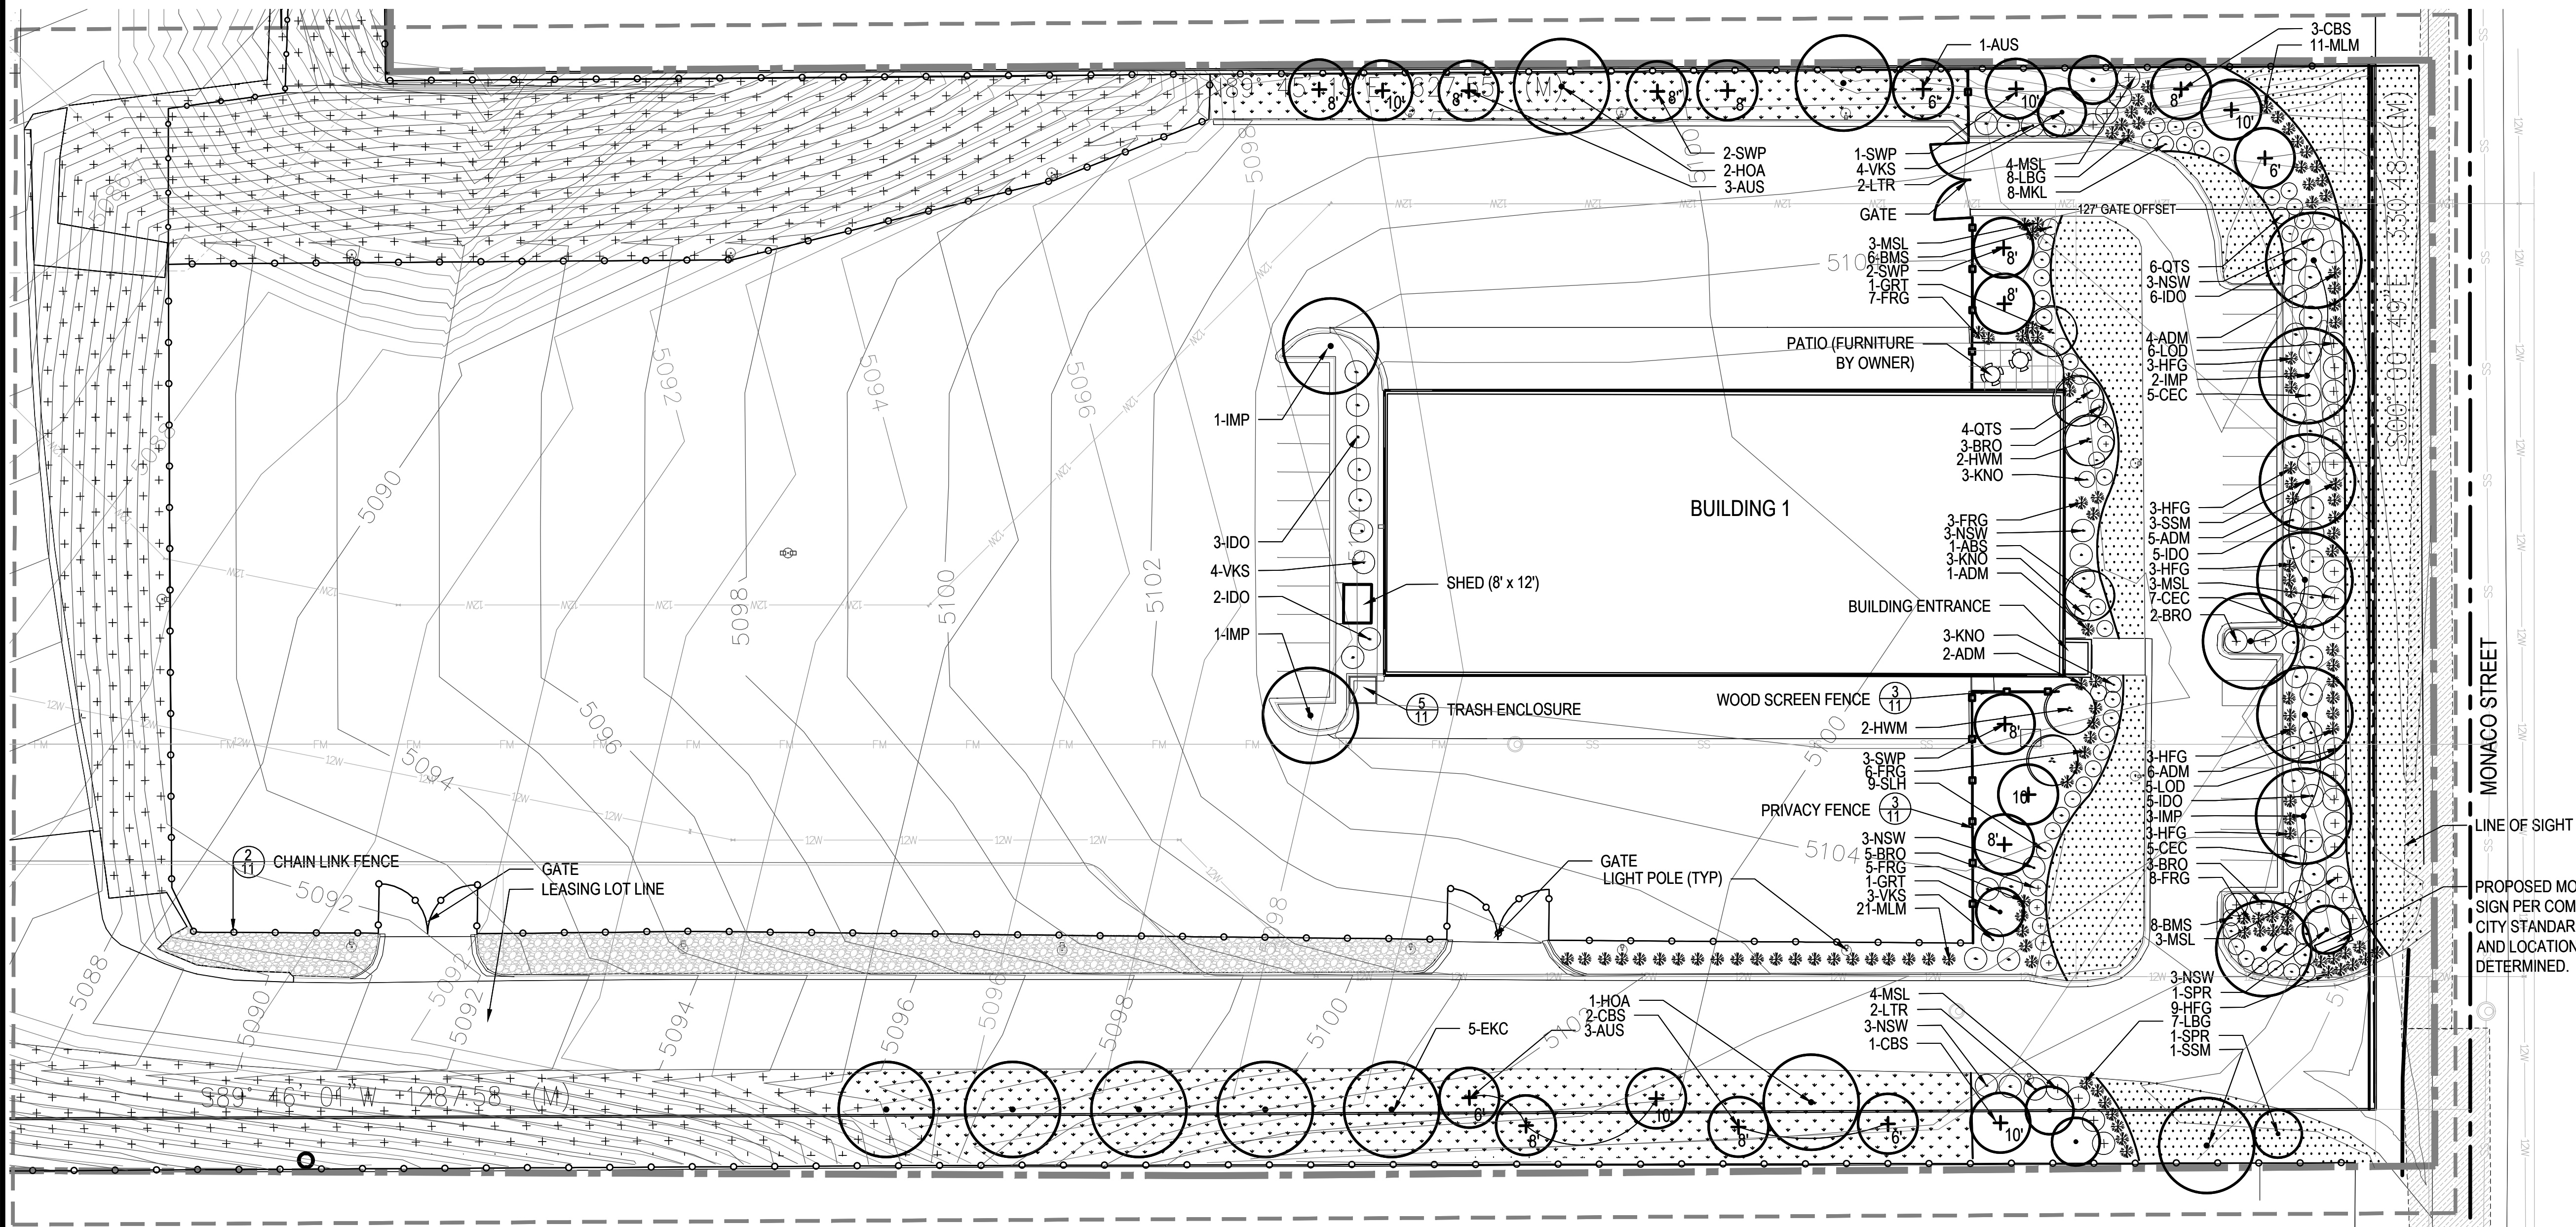

ARCHITECT:
Wayne D Anderson, AIA, LLC
(303) 550 5678
WAndersonAIA@comcast.net
www.andersonaia.com

730 W. 62ND AVENUE
DENVER, CO 80216
P: 303.429.8893
FIOREANDSONS.COM





1101 Bannock Street
Denver, Colorado 80204
P 303.892.1166
F 303.892.1166
www.norris-design.com



HKS HARRIS KOCHER SMITH
1120 Lincoln Street, Suite 1000
Denver, Colorado 80203
P: 303-623-6300 F: 303-623-6311
HarrisKocherSmith.com

DATE	REVISION COMMENTS
03-28-2017	RESPONSE TO COMMENTS
03-07-2018	RESUBMITTAL
07-27-2018	RESUBMITTAL
09-13-2018	RESUBMITTAL
10-15-2018	RESUBMITTAL
12-07-2018	RESUBMITTAL
01-14-2019	RESUBMITTAL

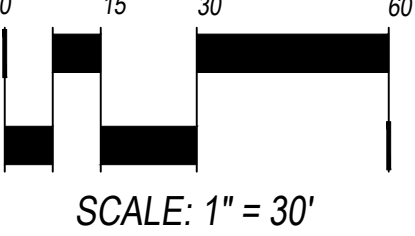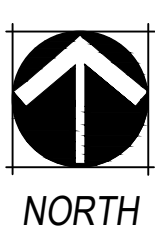

NO CHANGES ARE TO BE MADE TO THIS DRAWING WITHOUT WRITTEN PERMISSION OF HARRIS KOCHER SMITH

FILEPATH: P:\A - ORGANICS - COMMERCE CITY REDZING - 068-14-002\DRAWINGS\SUBMITTALS\DEVELOPMENT PLAN - JNE02 - JAFECO LANDSCAPE PLAN LAYOUT PLANT LIST
PLOTTED: MON 01/19/2019 9:54 BY: ALYSSA BUTLER

91ST & MONACO

DEVELOPMENT PLAN

9109 MONACO STREET
COMMERCE CITY, COLORADO
PARCEL IDENTIFICATION NUMBER (PIN): 172120301004

LANDSCAPE NOTES

- THE CONTRACTOR SHALL FOLLOW THE LANDSCAPE PLANS AND SPECIFICATIONS AS CLOSELY AS POSSIBLE. ANY SUBSTITUTION OR ALTERATION SHALL NOT BE ALLOWED WITHOUT APPROVAL OF THE OWNER'S REPRESENTATIVE. OVERALL PLANT QUANTITY AND QUALITY SHALL BE CONSISTENT WITH THE PLANS.
- THE CONTRACTOR IS RESPONSIBLE FOR VERIFYING ALL PLANT QUANTITIES. GRAPHIC QUANTITIES TAKES PRECEDENCE OVER WRITTEN QUANTITIES.
- THE OWNER'S REPRESENTATIVE RESERVES THE RIGHT TO INSPECT AND TAG ALL PLANT MATERIAL PRIOR TO SHIPPING TO THE SITE. IN ALL CASES, THE OWNER'S REPRESENTATIVE MAY REJECT PLANT MATERIAL AT THE SITE IF MATERIAL IS DAMAGED, DISEASED, OR DECLINING IN HEALTH AT THE TIME OF ONSITE INSPECTIONS OR IF THE PLANT MATERIAL DOES NOT MEET THE MINIMUM SPECIFIED STANDARD IDENTIFIED ON THE PLANS AND IN THE SPECIFICATIONS. THE CONTRACTOR SHALL COORDINATE WITH THE OWNER'S REPRESENTATIVE FOR INSPECTION AND APPROVAL OF ALL MATERIALS AND PRODUCTS PRIOR TO INSTALLATION.
- THE OWNER'S REPRESENTATIVE MAY ELECT TO UPSIZE PLANT MATERIAL AT THEIR DISCRETION BASED ON SELECTION, AVAILABILITY, OR TO ENHANCE SPECIFIC AREAS OF THE PROJECT. THE CONTRACTOR SHALL VERIFY PLANT MATERIAL SIZES WITH OWNER'S REPRESENTATIVE PRIOR TO PURCHASING, SHIPPING OR STOCKING OF PLANT MATERIALS. SUBMIT CHANGE ORDER REQUEST TO OWNER'S REPRESENTATIVE FOR APPROVAL IF ADDITIONAL COST IS REQUESTED BY THE CONTRACTOR PRIOR TO INSTALLATION. RE-STOCKING CHARGES WILL NOT BE APPROVED IF THE CONTRACTOR FAILS TO SUBMIT A REQUEST FOR MATERIAL CHANGES.
- THE CONTRACTOR SHALL WARRANTY ALL CONTRACTED WORK AND MATERIALS FOR A PERIOD OF ONE YEAR AFTER SUBSTANTIAL COMPLETION HAS BEEN ISSUED BY THE OWNER'S REPRESENTATIVE FOR THE ENTIRE PROJECT UNLESS OTHERWISE SPECIFIED IN THE CONTRACT DOCUMENTS OR SPECIFICATIONS.
- REFER TO IRRIGATION PLANS FOR LIMITS AND TYPES OF IRRIGATION DESIGNED FOR THE LANDSCAPE. IN NO CASE SHALL IRRIGATION BE EMITTED WITHIN THE MINIMUM DISTANCE FROM BUILDING OR WALL FOUNDATIONS AS STIPULATED IN THE GEOTECHNICAL REPORT. ALL IRRIGATION DISTRIBUTION LINES, HEADS AND EMITTERS SHALL BE KEPT OUTSIDE THE MINIMUM DISTANCE AWAY FROM ALL BUILDING AND WALL FOUNDATIONS AS STIPULATED IN THE GEOTECHNICAL REPORT.
- LANDSCAPE MATERIAL LOCATIONS SHALL HAVE PRECEDENCE OVER IRRIGATION MAINLINE AND LATERAL LOCATIONS. COORDINATE INSTALLATION OF IRRIGATION EQUIPMENT SO THAT IT DOES NOT INTERFERE WITH THE PLANTING OF TREES OR 16 OTHER LANDSCAPE MATERIAL.
- THE LANDSCAPE CONTRACTOR SHALL BE RESPONSIBLE FOR ENSURING POSITIVE DRAINAGE EXISTS IN ALL LANDSCAPE AREAS. SURFACE DRAINAGE ON 17.

- LANDSCAPE AREAS SHALL NOT FLOW TOWARD STRUCTURES AND FOUNDATIONS. MAINTAIN SLOPE AWAY FROM FOUNDATIONS PER THE GEOTECHNICAL REPORT RECOMMENDATIONS. ALL LANDSCAPE AREAS BETWEEN WALKS AND CURBS SHALL DRAIN FREELY TO THE CURB UNLESS OTHERWISE IDENTIFIED ON THE GRADING PLAN. IN NO CASE SHALL THE GRADE, TURF THATCH, OR OTHER LANDSCAPE MATERIALS DAM WATER AGAINST WALKS. MINIMUM SLOPES ON LANDSCAPE AREAS SHALL BE 2%; MAXIMUM SLOPE SHALL BE 25% UNLESS SPECIFICALLY IDENTIFIED ON THE PLANS OR APPROVED BY THE OWNER'S REPRESENTATIVE.
- PRIOR TO INSTALLATION OF PLANT MATERIALS, AREAS THAT HAVE BEEN COMPACTED OR DISTURBED BY CONSTRUCTION ACTIVITY SHALL BE THOROUGHLY LOOSENED TO A DEPTH OF 8" - 12" AND AMENDED PER SPECIFICATIONS.
 - ALL LANDSCAPED AREAS ARE TO RECEIVE ORGANIC SOIL PREPARATION AT 5 cu.yrds/1,000sf OR AS NOTED IN THE TECHNICAL SPECIFICATIONS.
 - TREES SHALL NOT BE LOCATED IN DRAINAGE SWALES, DRAINAGE AREAS, OR UTILITY EASEMENTS. CONTACT OWNER'S REPRESENTATIVE FOR RELOCATION OF PLANTS IN QUESTIONABLE AREAS PRIOR TO INSTALLATION.
 - THE CENTER OF EVERGREEN TREES SHALL NOT BE PLACED CLOSER THAN 8' AND THE CENTER OF ORNAMENTAL TREES CLOSER THAN 6' FROM A SIDEWALK, STREET OR DRIVE LANE. EVERGREEN TREES SHALL NOT BE LOCATED ANY CLOSER THAN 15' FROM IRRIGATION ROTOR HEADS. NOTIFY OWNER'S REPRESENTATIVE IF TREE LOCATIONS CONFLICT WITH THESE STANDARDS FOR FURTHER DIRECTION.
 - ALL EVERGREEN TREES SHALL BE FULLY BRANCHED TO THE GROUND AND SHALL NOT EXHIBIT SIGNS OF ACCELERATED GROWTH AS DETERMINED BY THE OWNER'S REPRESENTATIVE.
 - ALL TREES ARE TO BE STAKED AND GUYED PER DETAILS FOR A PERIOD OF 1 YEAR. THE CONTRACTOR SHALL BE RESPONSIBLE FOR REMOVING STAKES AT THE END OF 1 YEAR FROM ACCEPTANCE OF LANDSCAPE INSTALLATION BY THE OWNER'S REPRESENTATIVE. OBTAIN APPROVAL BY OWNER'S REPRESENTATIVE PRIOR TO REMOVAL.
 - TREE WRAP SHALL BE APPLIED IN LATE FALL AFTER INSTALLATION AND REMOVED THE FOLLOWING SPRING. TREES GREATER THEN 4" IN CALIPER MAY NOT REQUIRE TREE WRAP IF BARK IS SUFFICIENTLY DEVELOPED. OBTAIN APPROVAL FROM OWNER'S REPRESENTATIVE FOR ANY TREES THAT WILL NOT BE WRAPPED.
 - ALL TREES IN SEED OR TURF AREAS SHALL RECEIVE MULCH RINGS. OBTAIN APPROVAL FROM OWNER'S REPRESENTATIVE FOR ANY TREES THAT WILL NOT BE MULCHED FOR EXCESSIVE MOISTURE REASONS.
 - SHRUB, GROUNDCOVER AND PERENNIAL BEDS ARE TO BE CONTAINED

- BY 4" x 14 GAUGE PERFORATED ROLL TOP, INTERLOCKING TYPE EDGER. EDGER IS NOT REQUIRED WHEN ADJACENT TO CURBS, WALLS, WALKS OR SOLID FENCES WITHIN 3" OF PRE-MULCHED FINAL GRADE. EDGER SHALL NOT BE REQUIRED TO SEPARATE MULCH TYPES UNLESS SPECIFIED ON THE PLANS.
- IN ALL CASES SHRUB, GROUNDCOVER AND PERENNIAL BEDS ADJACENT TO BUILDING AND WALL FOUNDATIONS SHALL BE CONTAINED BY 4" x 14 GAUGE ROLL TOP, INTERLOCKING TYPE PERFORATED EDGER. EDGER SHALL NOT RESTRICT THE FREE FLOW OF DRAINAGE OR DAM WATER IN ANY CASE. EDGER IS NOT REQUIRED WHEN ADJACENT TO CURBS, WALLS, WALKS OR SOLID FENCES WITHIN 3" OF PRE-MULCHED FINAL GRADE. EDGER SHALL NOT BE REQUIRED TO SEPARATE MULCH TYPES UNLESS SPECIFIED ON THE PLANS.
 - ALL SHRUB BEDS ARE TO BE MULCHED WITH MIN. 3" DEPTH, WOOD CHIP LANDSCAPE MULCH OVER SPECIFIED GEOTEXTILE WEED CONTROL FABRIC. NO WEED CONTROL FABRIC IS REQUIRED IN PERENNIAL AREAS.
 - AT SEED AREA BOUNDARIES ADJACENT TO EXISTING NATIVE AREAS, OVERLAP ABUTTING NATIVE AREAS BY THE FULL WIDTH OF THE SEEDER.
 - CONTRACTOR SHALL OVER SEED ALL MAINTENANCE OR SERVICE ACCESS BENCHES AND ROADS WITH SPECIFIED SEED MIX UNLESS OTHERWISE NOTED ON THE PLANS.
 - ALL SEEDED SLOPES EXCEEDING 25% IN GRADE (4:1) SHALL RECEIVE EROSION CONTROL BLANKETS. PRIOR TO INSTALLATION, NOTIFY OWNER'S REPRESENTATIVE FOR APPROVAL OF LOCATION AND ANY ADDITIONAL COST IF A CHANGE ORDER IS NECESSARY.
 - WHEN COMPLETE, ALL GRADES SHALL BE WITHIN +/- 1/8" OF FINISHED GRADES AS SHOWN ON THE PLANS.
 - PRIOR TO THE PLACEMENT OF MULCH AND WEED FABRIC, A GRANULAR, PRE-EMERGENT, WEED CONTROL AGENT SHALL BE ADDED TO ALL PLANTING BEDS IN ACCORDANCE WITH THE MANUFACTURER'S INSTRUCTION, EXCEPT AROUND ORNAMENTAL GRASSES.
 - THE CONTRACTOR IS EXPECTED TO KNOW AND UNDERSTAND THE CITY OF COMMERCE CITY'S SPECIFICATIONS FOR LANDSCAPE AND IRRIGATION. IN CASES OF DISCREPANCIES THE HIGHER OF THE TWO STANDARDS SHALL HAVE PRECEDENCE (SPECIFICATIONS AND DETAILS PROVIDED WITH THE PLANS VERSUS THE CITY COMMERCE CITY'S SPECIFICATIONS AND DETAILS).
 - THE DEVELOPER, HIS SUCCESSORS AND ASSIGNS SHALL BE RESPONSIBLE FOR THE INSTALLATION, MAINTENANCE AND REPLACEMENT OF ALL IMPROVEMENTS SHOWN OR INDICATED ON THE APPROVED LANDSCAPE PLAN ON FILE IN THE PLANNING DEPARTMENT.

LANDSCAPE PLANT LIST

QTY.	SYM.	COMMON NAME	BOTANICAL NAME	SIZE & COND.
(UNLESS OTHERWISE NOTED)				
DECIDUOUS TREES				
7	IMP	IMPERIAL HONEYLOCUST	GLEDTISIA TRIACANTHOS INERMIS 'IMPERIAL'	2' CAL. B&B
5	EKC	SEEDLESS KENTUCKY COFFEE TREE	GYMNOCLADUS DIOICUS 'ESPRESSO'	2' CAL. B&B
3	HOA	HERITAGE OAK	QUERCUS X MACDANIELII 'CLEMONS'	2' CAL. B&B
4	SSM	STATE STREET MAPLE	ACER MIYABE 'MORTON'	2' CAL. B&B
ORNAMENTAL TREES				
1	ABS	AUTUMN BRILLIANCE SERVICEBERRY	AMELANCHIER CANADENSIS	6-8' CLUMP B&B
4	HWM	HOT WINGS MAPLE	ACER TATARICUM 'GARANN'	1.5' CAL B&B
2	GRT	GOLDEN RAIN TREE	KOELREUTERIA PANICULATA	1.5' CAL. B&B
4	LTR	JAPANESE TREE LILAC 'IVORY SILK'	SYRINGA RETICULATA	1.5' CAL B&B
2	SPR	SPRING SNOW CRABAPPLE	MALUS X 'SPRING SNOW'	1.5' CAL B&B
EVERGREEN TREES				
13	AUS	AUSTRIAN PINE	PINUS NIGRA	6-8' HT. MIN B&B
6	CBS	COLORADO SPRUCE	PICEA PUNGENS	6-8' HT. MIN B&B
8	SWP	SOUTHWESTERN WHITE PINE	PINUS STROBIFORMIS	6-8' HT. MIN B&B
DECIDUOUS SHRUBS				
22	IDO	ISANTI DOGWOOD	CORNUS SERICEA 'ISANTI'	#5 CONT.
17	CEC	COMPACT EUROPEAN CRANBERRY	VIBURNUM OPULUS 'COMPACTUM'	#5 CONT.
8	MKL	MISS KIM LILAC	SYRINGA PATULA 'MISS KIM'	#5 CONT.
9	SLH	LITTLE HENRY SWEETSPIRE	ITEA VIRGINICA 'SPRICH'	#5 CONT.
9	KNO	KNOCK OUT ROSE	ROSA 'RADRAZZ'	#5 CONT.
10	VKS	KOREANSPICE VIBURNUM	VIBURNUM CARLESII	#5 CONT.
14	BMS	BLUE MIST SPIREA	CARYOPTERIS X CLANDONENSIS	#5 CONT.
10	QTS	TEXAS SCARLET QUINCE	CHAENOMELES SPECIOSA 'TEXAS SCARLET'	#5 CONT.
15	NSW	SUMMER WINE NINEBARK	PHYSCARPUS OPUFOLIUS 'SEWARD'	#5 CONT.
EVERGREEN / BROADLEAF EVG. SHRUBS				
13	BRO	BROADMOOR JUNIPER	JUNIPERUS SABINA 'BROADMOOR'	#5 CONT.
17	MSL	SLOWMOUND MUGO PINE	PINUS MUGO 'SLOWMOUND'	#5 CONT.
11	LOD	LODENSE PRIVET	LIGUSTRUM VULGARE 'LODENSE'	#5 CONT.
ORNAMENTAL GRASSES				
24	HFG	DWARF FOUNTAIN GRASS	PENNISETUM ALOPECUROIDES 'HAMELN'	#1 CONT.
29	FRG	FEATHER REED GRASS	CALAMAGROSTIS ACUTIFLORA 'KARL FOERSTER'	#1 CONT.
18	ADM	COMPACT MAIDEN GRASS	MISCANTHUS SINENSIS 'ADAGIO'	#1 CONT.
32	MLM	MORNING LIGHT MAIDEN GRASS	MISCANTHUS SINENSIS 'MORNING LIGHT'	#1 CONT.
15	LBG	THE BLUES LITTLE BLUESTEM GRASS	SCHIZACHYRIUM SCOPARIUM 'THE BLUES'	#1 CONT.

NATIVE SEED MIX

TALL GRASS MIX, OR APPR. EQUAL.

APPLICATION RATE: 15 PLS POUNDS/AC. DRILL AT 1/4 TO 1/2 INCH DEPTH. REFER TOP DRESSING

NOTES THIS SHEET FOR SEED MULCH.

TALL GRASS MIX			
BOTANICAL NAME:	VARIETY:	COMMON NAME:	% MIX:
ANDROPOGON GERARDI	PAWNEE	BIG BLUESTEM	25
BOUTELOUA CURTIPENDULA	BUTTE	SIDEOATS GRAMA	10
PANICUM VARIIGATUM	BLACKWELL	SWITCHGRASS	10
SCHIZACHYRIUM SCOPARIUM		LITTLE BLUESTEM	15
SCHIZACHYRIUM SCOPARIUM	BLAZE	BLAZE LITTLE BLUESTEM	15
SORGHASTRUM NUTANS	HOLT	INDIANGRASS	10
SPOROBOLUS CRYPTANDRUS		SAND DROPSEED	5
STIPA COMATA		NEEDLE AND THREAD	5
STIPA VIRIDULA	LODOM	GREEN NEEDLE AND THREAD	5
TOTALS:			100

TURF GRASS BLEND: SOD

"4-WAY BLUEGRASS BLEND" BY BITTERSWEET TURF FARMS, INC. OR APPROVED EQUAL

COMMON NAME	% OF TOTAL	
NUGLADE	25%	
FREEDOM II	25%	
AWARD	25%	
SR 2100	25%	
TOTAL		100%

GENERAL NOTES

- THESE PLANS SHALL NOT BE UTILIZED FOR CONSTRUCTION OR PERMITTING UNLESS STATED FOR SUCH USE IN THE TITLE BLOCK.
- DRAWINGS ARE INTENDED TO BE PRINTED ON 24 X 36 PAPER. PRINTING THESE DRAWINGS AT A DIFFERENT SIZE WILL IMPACT THE SCALE. VERIFY THE GRAPHIC SCALE BEFORE REFERENCING ANY MEASUREMENTS ON THESE SHEETS. THE RECIPIENT OF THESE DRAWINGS SHALL BE RESPONSIBLE FOR ANY ERRORS RESULTING FROM INCORRECT PRINTING, COPYING, OR ANY OTHER CHANGES THAT ALTER THE SCALE OF THE DRAWINGS.
- VERIFY ALL PLAN DIMENSIONS PRIOR TO START OF CONSTRUCTION. NOTIFY THE OWNER'S REPRESENTATIVE TO ADDRESS ANY QUESTIONS OR CLARIFY ANY DISCREPANCIES.
- WRITTEN DIMENSIONS TAKE PRECEDENCE OVER SCALED DIMENSIONS.
- SUBMIT A CHANGE ORDER FOR APPROVAL FOR ANY CHANGES TO WORK SCOPE RESULTING FROM FIELD CONDITIONS OR DIRECTION BY OWNER'S REPRESENTATIVE WHICH REQUIRE ADDITIONAL COST TO THE OWNER PRIOR TO PERFORMANCE OF WORK.
- THE CONTRACTOR SHALL PROVIDE A STAKED LAYOUT OF ALL SITE IMPROVEMENTS FOR INSPECTION BY THE OWNER'S REPRESENTATIVE AND MAKE MODIFICATIONS AS REQUIRED. ALL LAYOUT INFORMATION IS AVAILABLE IN DIGITAL FORMAT FOR USE BY THE CONTRACTOR.
- IF A GEOTECHNICAL SOILS REPORT IS NOT AVAILABLE AT THE TIME OF CONSTRUCTION, NORRIS DESIGN RECOMMENDS A REPORT BE AUTHORIZED BY THE OWNER AND THAT ALL RECOMMENDATIONS OF THE REPORT ARE FOLLOWED DURING CONSTRUCTION. THE CONTRACTOR SHALL USE THESE CONTRACT DOCUMENTS AS A BASIS FOR THE BID. IF THE OWNER ELECTS TO PROVIDE A GEOTECHNICAL REPORT, THE CONTRACTOR SHALL REVIEW THE REPORT AND SUBMIT AN APPROPRIATE CHANGE ORDER TO THE OWNER'S REPRESENTATIVE IF ADDITIONAL COSTS ARE REQUESTED.
- CONTRACTOR SHALL CONFIRM THAT SITE CONDITIONS ARE SIMILAR TO THE PLANS, WITHIN TOLERANCES STATED IN THE CONTRACT DOCUMENTS, AND SATISFACTORY TO THE CONTRACTOR PRIOR TO START OF WORK. SHOULD SITE CONDITIONS BE DIFFERENT THAN

- REPRESENTED ON THE PLANS OR UNSATISFACTORY TO THE CONTRACTOR, THE CONTRACTOR SHALL CONTACT THE OWNER'S REPRESENTATIVE FOR CLARIFICATION AND FURTHER DIRECTION.
- CONTRACTOR IS RESPONSIBLE TO PAY FOR, AND OBTAIN, ANY REQUIRED APPLICATIONS, PERMITTING, LICENSES, INSPECTIONS AND METERS ASSOCIATED WITH WORK.
 - THE CONTRACTOR SHALL BE RESPONSIBLE FOR ANY FINES OR PENALTIES ASSESSED TO THE OWNER RELATING TO ANY VIOLATIONS OR NON-CONFORMANCE WITH THE PLANS, SPECIFICATIONS, CONTRACT DOCUMENTS, JURISDICTIONAL CODES, AND REGULATORY AGENCIES.
 - THE CONTRACTOR SHALL BE RESPONSIBLE FOR COORDINATION OF ALL UTILITY LOCATES PRIOR TO ANY EXCAVATION. REFER TO ENGINEERING UTILITY PLANS FOR ALL PROPOSED UTILITY LOCATIONS AND DETAILS. NOTIFY OWNER'S REPRESENTATIVE IF EXISTING OR PROPOSED UTILITIES INTERFERE WITH THE ABILITY TO PERFORM WORK.
 - UNLESS IDENTIFIED ON THE PLANS FOR DEMOLITION OR REMOVAL, THE CONTRACTOR IS RESPONSIBLE FOR THE COST TO REPAIR UTILITIES, ADJACENT OR EXISTING LANDSCAPE, ADJACENT OR EXISTING PAVING, OR ANY PUBLIC AND PRIVATE PROPERTY THAT IS DAMAGED BY THE CONTRACTOR OR THEIR SUBCONTRACTOR'S OPERATIONS DURING INSTALLATION, ESTABLISHMENT OR DURING THE SPECIFIED MAINTENANCE PERIOD. ALL DAMAGES SHALL BE REPAIRED TO PRE-CONSTRUCTION CONDITIONS AS DETERMINED BY THE OWNER'S REPRESENTATIVE. CONTRACTOR SHALL BE RESPONSIBLE FOR LOGGING ANY DAMAGES PRIOR TO START OF CONSTRUCTION AND DURING THE CONTRACT PERIOD.
 - ALL WORK SHALL BE CONFINED TO THE AREA WITHIN THE CONSTRUCTION LIMITS AS SHOWN ON THE PLANS. ANY AREAS OR IMPROVEMENTS DISTURBED OUTSIDE THESE LIMITS SHALL BE RETURNED TO THEIR ORIGINAL CONDITION AT THE CONTRACTOR'S EXPENSE. IN THE EVENT THE CONTRACTOR REQUIRES A MODIFICATION TO THE CONSTRUCTION LIMITS, WRITTEN PERMISSION MUST BE OBTAINED FROM THE OWNER'S REPRESENTATIVE PRIOR TO ANY DISTURBANCE OUTSIDE OF THE LIMITS OF WORK.

- THE CONTRACTOR SHALL BE RESPONSIBLE FOR THE REPAIR OF ANY OF THEIR TRENCHES OR EXCAVATIONS THAT SETTLE.
- THE CONTRACTOR SHALL BE RESPONSIBLE TO PREPARE AND SUBMIT A TRAFFIC CONTROL PLAN TO THE APPROPRIATE JURISDICTIONAL AGENCIES AND THE OWNER'S REPRESENTATIVE IF THEIR WORK AND OPERATIONS AFFECT OR IMPACT THE PUBLIC RIGHTS-OF-WAY. OBTAIN APPROVAL PRIOR TO ANY WORK WHICH AFFECTS OR IMPACTS THE PUBLIC RIGHTS-OF-WAY. THE CONTRACTOR SHALL BE RESPONSIBLE FOR ANY FINES OR PENALTIES ASSESSED TO THE OWNER RELATING TO THIS REQUIREMENT DURING THE CONTRACT PERIOD.
- SIGHT TRIANGLES AND SIGHT LINES SHALL REMAIN UNOBSTRUCTED BY EQUIPMENT, CONSTRUCTION MATERIALS, PLANT MATERIAL OR ANY OTHER VISUAL OBSTACLE DURING THE CONTRACT PERIOD AND AT MATURITY OF PLANTS PER LOCAL JURISDICTIONAL REQUIREMENTS. NO PLANT MATERIAL OTHER THAN GROUND COVER IS ALLOWED TO BE PLANTED ADJACENT TO FIRE HYDRANTS AS STIPULATED BY JURISDICTIONAL REQUIREMENTS.
- COORDINATE SITE ACCESS, STAGING, STORAGE AND CLEANOUT AREAS WITH OWNER'S REPRESENTATIVE.
- CONTRACTOR IS RESPONSIBLE FOR PROVIDING TEMPORARY SAFETY FENCING AND BARRIERS AROUND ALL IMPROVEMENTS SUCH AS WALLS, PLAY STRUCTURES, EXCAVATIONS, ETC. ASSOCIATED WITH THEIR WORK UNTIL SUCH FACILITIES ARE COMPLETELY INSTALLED PER THE PLANS, SPECIFICATIONS AND MANUFACTURER'S RECOMMENDATIONS.
- CONTRACTOR SHALL BE RESPONSIBLE FOR PROTECTION OF THEIR MATERIAL STOCK PILES AND WORK FROM VANDALISM, EROSION OR UNINTENDED DISTURBANCE DURING THE CONSTRUCTION PERIOD AND UNTIL FINAL ACCEPTANCE IS ISSUED.
- THE CONTRACTOR SHALL KNOW, UNDERSTAND AND ABIDE BY ANY STORM WATER POLLUTION PREVENTION PLAN (SWPPP) ASSOCIATED WITH THE SITE. IF A STORM WATER POLLUTION PREVENTION PLAN IS NOT PROVIDED BY THE OWNER'S REPRESENTATIVE, REQUEST A COPY BEFORE PERFORMANCE OF ANY SITE WORK.
- MAINTAIN ANY STORM WATER MANAGEMENT FACILITIES THAT EXIST ON SITE FOR FULL FUNCTIONALITY. THE CONTRACTOR SHALL INSTALL AND MAINTAIN ANY NEW

- STORM WATER MANAGEMENT FACILITIES THAT ARE IDENTIFIED IN THE SCOPE OF WORK TO FULL FUNCTIONALITY. THE CONTRACTOR SHALL BE RESPONSIBLE FOR ANY FINES OR PENALTIES ASSESSED TO THE OWNER FOR FAILURE TO MAINTAIN STORM WATER MANAGEMENT FACILITIES DURING THE CONTRACT PERIOD.
- THE CONTRACTOR SHALL PREVENT SEDIMENT, DEBRIS AND ALL OTHER POLLUTANTS FROM EXITING THE SITE OR ENTERING THE STORM SEWER SYSTEM DURING ALL DEMOLITION OR CONSTRUCTION OPERATIONS THAT ARE PART OF THIS PROJECT. THE CONTRACTOR SHALL BE RESPONSIBLE FOR ANY FINES OR PENALTIES ASSESSED TO THE OWNER RELATING TO THESE REQUIREMENTS DURING THEIR CONTRACTED COURSE OF WORK.
 - THE CONTRACTOR SHALL BE RESPONSIBLE TO PREVENT ANY IMPACTS TO ADJACENT WATERWAYS, WETLANDS, OR OTHER ENVIRONMENTALLY SENSITIVE AREAS RESULTING FROM WORK DONE AS PART OF THIS PROJECT. THE CONTRACTOR SHALL BE RESPONSIBLE FOR ANY FINES OR PENALTIES ASSESSED TO THE OWNER RELATING TO THESE STANDARDS DURING THEIR CONTRACTED COURSE OF WORK.
 - THE CONTRACTOR AND/OR THEIR AUTHORIZED AGENTS SHALL INSURE THAT ALL LOADS OF CONSTRUCTION MATERIAL IMPORTED TO OR EXPORTED FROM THE PROJECT SITE SHALL BE PROPERLY COVERED TO PREVENT LOSS OF MATERIAL DURING TRANSPORT. TRANSPORTATION METHODS ON PUBLIC RIGHT-OF WAYS SHALL CONFORM TO JURISDICTIONAL REQUIREMENTS. THE CONTRACTOR SHALL BE RESPONSIBLE FOR ANY FINES OR PENALTIES ASSESSED TO THE OWNER RELATING TO THESE REQUIREMENTS.
 - THE CLEANING OF EQUIPMENT IS PROHIBITED AT THE JOB SITE UNLESS AUTHORIZED BY THE OWNER'S REPRESENTATIVE IN A DESIGNATED AREA. THE DISCHARGE OF WATER, WASTE CONCRETE, POLLUTANTS, OR OTHER MATERIALS SHALL ONLY OCCUR IN AREAS DESIGNED FOR SUCH USE AND APPROVED BY THE OWNER'S REPRESENTATIVE.
 - THE CLEANING OF CONCRETE EQUIPMENT IS PROHIBITED AT THE JOB SITE EXCEPT IN DESIGNATED CONCRETE WASHOUT AREAS. THE DISCHARGE OF WATER CONTAINING WASTE CONCRETE IN THE STORM SEWER IS PROHIBITED.
 - OPEN SPACE SWALES: IF SWALES ARE EXISTING ON SITE AND ARE NOT INTENDED

- TO BE MODIFIED AS PART OF THE PLANS, THE CONTRACTOR SHALL BE RESPONSIBLE TO MAINTAIN THE CONVEYANCE OF WATER WITHIN THE SWALES DURING THE CONTRACT PERIOD. THE CONTRACTOR SHALL BE RESPONSIBLE FOR ANY DIVERSION OR PUMPING OF WATER IF REQUIRED TO COMPLETE WORK. ANY SWALES DISTURBED BY THE CONTRACTOR SHALL BE REPAIRED/RESTORED TO THEIR ORIGINAL CONDITION. IF THE SWALE NEEDS TO BE DISTURBED OR MODIFIED FOR ANY REASON, THE CONTRACTOR SHALL NOTIFY THE OWNER'S REPRESENTATIVE FOR APPROVAL PRIOR TO DISTURBANCE.
- DETENTION AND WATER QUALITY PONDS: IF DETENTION PONDS AND WATER QUALITY PONDS ARE EXISTING ON SITE AND ARE NOT INTENDED TO BE MODIFIED AS PART OF THE PLANS, THE CONTRACTOR SHALL MINIMIZE DISTURBANCE TO THE PONDS, DRAINAGE STRUCTURES AND SPILLWAYS DURING CONSTRUCTION. ALL PONDS, DRAINAGE STRUCTURES AND SPILLWAYS SHALL BE MAINTAINED IN OPERABLE CONDITIONS AT ALL TIMES. ANY POND OR SPILLWAY AREAS DISTURBED BY THE CONTRACTOR SHALL BE REPAIRED/RESTORED TO THEIR ORIGINAL CONDITION. IF THE POND NEEDS TO BE DISTURBED OR MODIFIED FOR ANY REASON, THE CONTRACTOR SHALL NOTIFY THE OWNER'S REPRESENTATIVE FOR APPROVAL PRIOR TO DISTURBANCE.
 - MAINTENANCE ACCESS BENCHES: IF MAINTENANCE BENCHES OR ACCESS ROADS EXIST ON SITE AND ARE NOT INTENDED TO BE MODIFIED AS PART OF THE PLANS, THE CONTRACTOR SHALL MINIMIZE DISTURBANCE TO THE BENCHES OR ACCESS ROADS DURING CONSTRUCTION. ANY BENCHES OR ACCESS ROADS DISTURBED BY THE CONTRACTOR SHALL BE REPAIRED/RESTORED TO THEIR ORIGINAL CONDITION. THE CONTRACTOR SHALL MAINTAIN ACCESS TO ALL EXISTING BENCHES AND ACCESS ROADS DURING THE CONSTRUCTION PERIOD. IF ACCESS NEEDS TO BE BLOCKED FOR ANY REASON, THE CONTRACTOR SHALL NOTIFY THE OWNER'S REPRESENTATIVE FOR APPROVAL PRIOR TO INTERRUPTION OF ACCESS.
 - LOCAL, STATE AND FEDERAL JURISDICTIONAL REQUIREMENTS, RESTRICTIONS OR PROCEDURES SHALL SUPERSEDE THESE PLANS, NOTES AND SPECIFICATIONS WHEN MORE STRINGENT. NOTIFY THE OWNER'S REPRESENTATIVE IF CONFLICTS OCCUR.

CITY STAFF CERTIFICATE:
Approved by the Department of Community Development of the City of Commerce City, this
1 day of July A/D 2019

Department of Community Development Signature

LANDSCAPE NOTES

SHEET 10 OF 12

ARCHITECT:
Wayne D Anderson, AIA, LLC
(303) 550 5678
WAndersonAIA@comcast.net
www.andersonaia.com

730 W. 62ND AVENUE
DENVER, CO 80216
P: 303.429.8893
FIOREANDSONS.COM



1101 Bannock Street
Denver, Colorado 80204
P 303.892.1166
F 303.892.1186
www.norris-design.com




HKS HARRIS KOCHER SMITH
1120 Lincoln Street, Suite 1000
Denver, Colorado 80203
P: 303-623-6300 F: 303-623-6311
HarrisKocherSmith.com

ISSUE DATE: 03-07-2017	PROJECT #: 140509
DATE	REVISION COMMENTS
03-28-2017	RESPONSE TO COMMENTS
03-07-2017	RESUBMITTAL
07-27-2018	RESUBMITTAL
09-13-2018	RESUBMITTAL
10-15-2018	RESUBMITTAL
12-07-2018	RESUBMITTAL
01-14-2019	RESUBMITTAL



Know what's below.
Call before you dig.


NO CHANGES ARE TO BE MADE TO THIS DRAWING WITHOUT WRITTEN PERMISSION OF HARRIS KOCHER SMITH

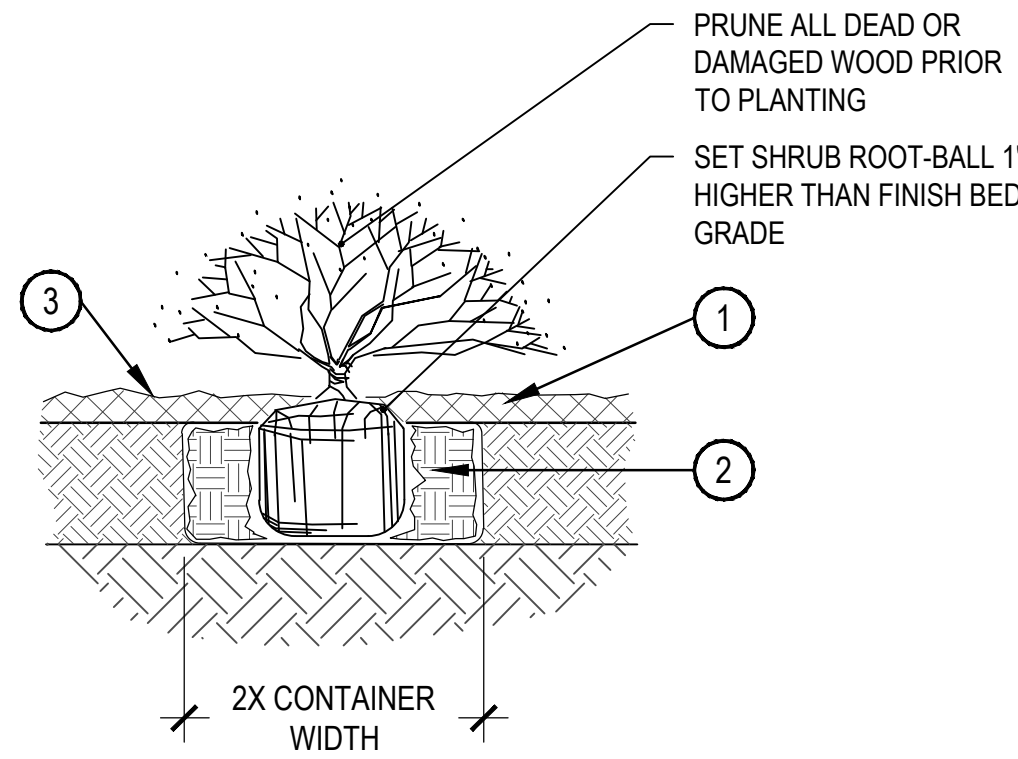


- 1 SPECIFIED MULCH
 - 2 AMENDED SOIL IN PLANTING BED PER SPECIFICATIONS. TILL SOIL TO A DEPTH OF EIGHT INCHES.
 - 3 FINISH GRADE (TOP OF MULCH)
- NOTE:
1. BROKEN OR CRUMBLING ROOT-BALLS WILL BE REJECTED
 2. CARE SHOULD BE TAKEN NOT TO DAMAGE THE SHRUB OR ROOT-BALL WHEN REMOVING IT FROM ITS CONTAINER
 3. ALL JUNIPERS SHOULD BE PLANTED SO THE TOP OF THE ROOT-BALL OCCURS ABOVE THE FINISH GRADE OF THE MULCH LAYER
 4. DIG PLANT PIT TWICE AS WIDE AND HIGH AS THE CONTAINER

1 SHRUB PLANTING

SCALE: 1-1/2" = 1'-0"

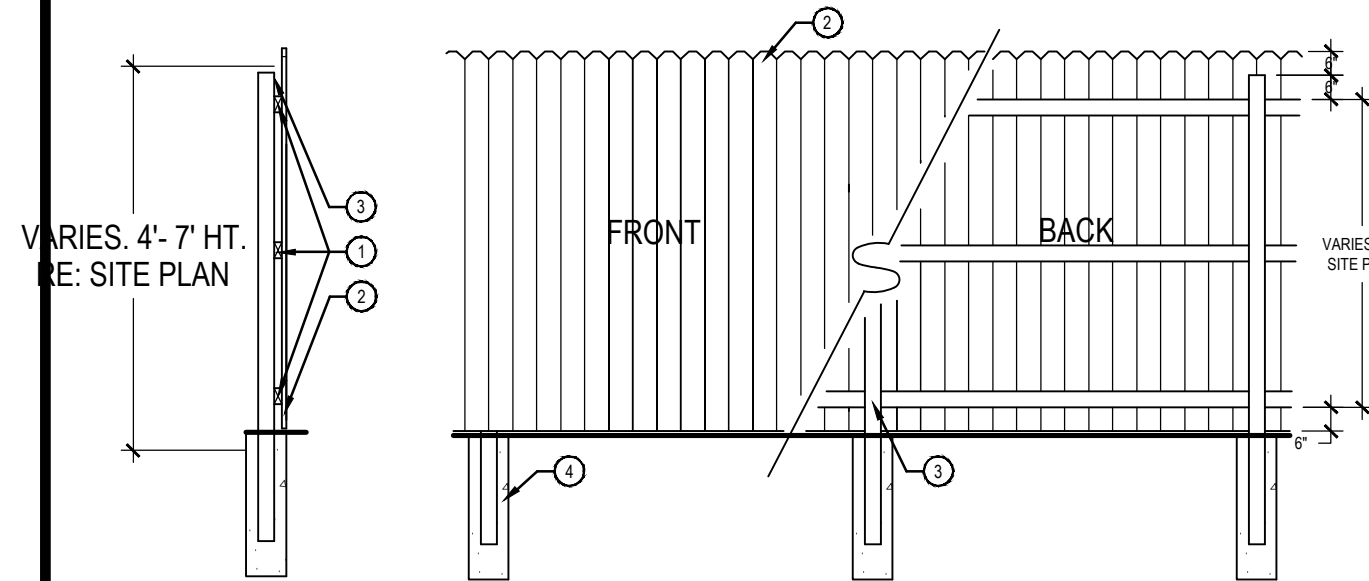


- 1 2"x4" CEDAR RAILS ON BACK OF FENCE (TOP, MIDDLE, & BOTTOM)
- 2 1"x6" CEDAR PICKETS WITH 'DOG EAR TOPS'
- 3 4"x4" CEDAR POSTS ON BACK OF FENCE 8' O.C.
- 4 CONC. FOOTING 10" MIN. DIAMETER 36" DEPTH

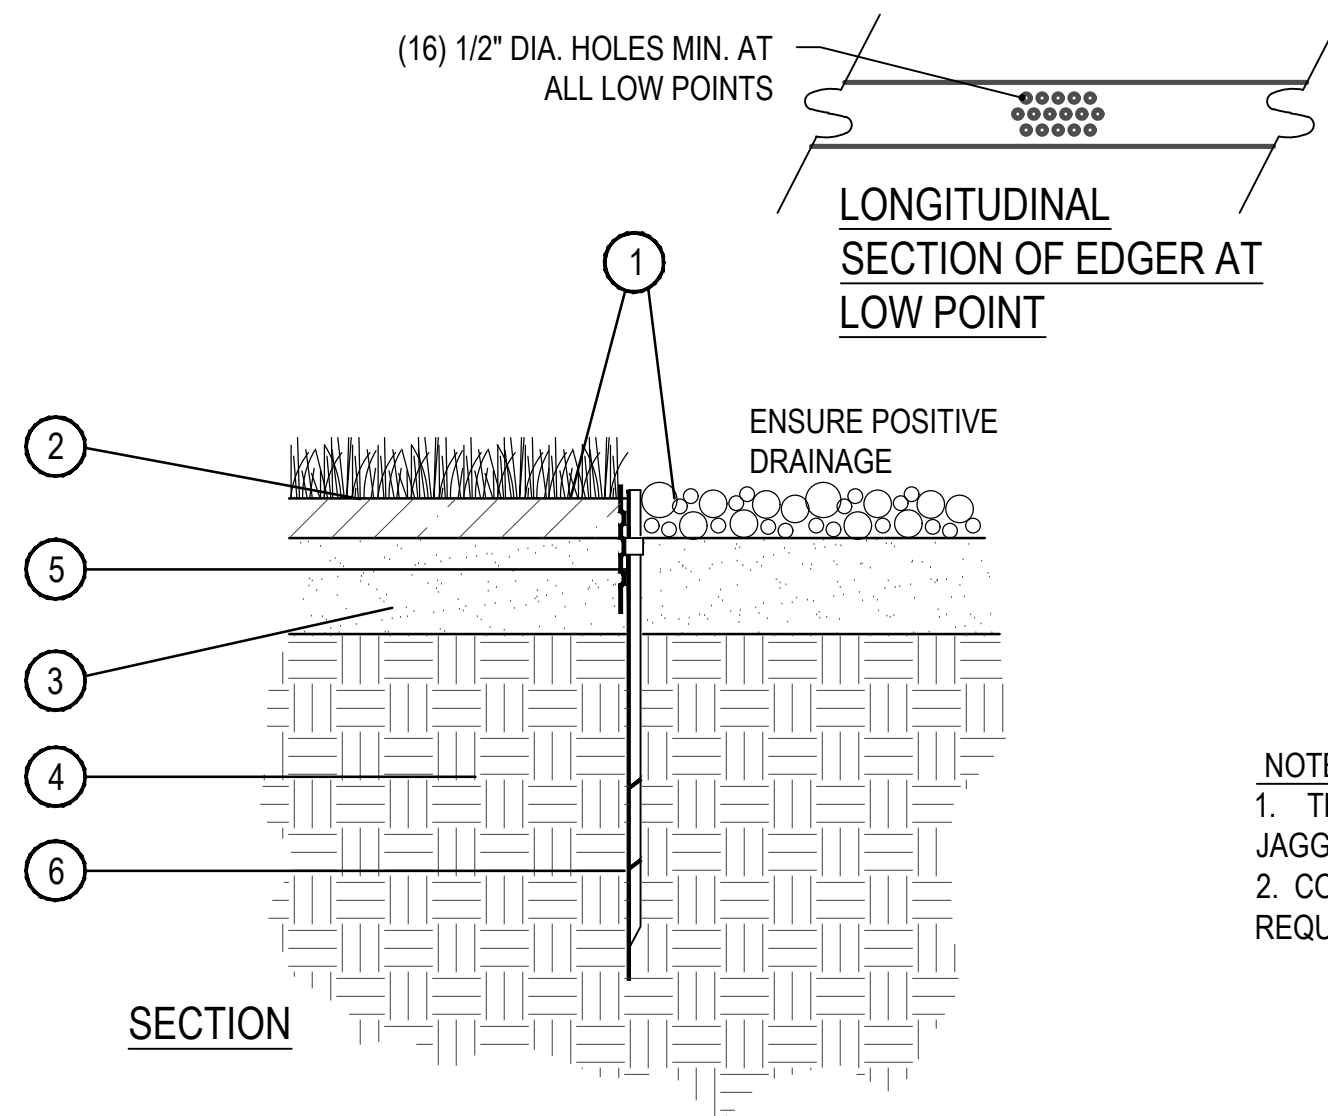

- FINISHED GRADE - TOP OF SOD THATCH LAYER AND TOP OF MULCH OR CRUSHER FINES SHALL BE FLUSH WITH TOP OF EDGER
- 1 TURF THATCH
 - 2 AMENDED SOIL PER SPECIFICATIONS
 - 3 SUBGRADE
 - 4 ROLL TOP STEEL EDGER - DRILL (16) 1/2" DIA. HOLES 1" O.C. MIN. AT ALL LOW POINTS OR POORLY DRAINING AREAS IN ORDER TO ENSURE ADEQUATE DRAINAGE
 - 5 EDGER STAKE
- NOTES:
1. THERE SHALL BE NO EXPOSED SHARP / JAGGED EDGES.
 2. CONTRACTOR SHALL INSTALL STAKES AS REQUIRED BY THE MANUFACTURER.

3 EXISTING 4-7' PRIVACY WOOD FENCE

SCALE: 1/4" = 1'-0"

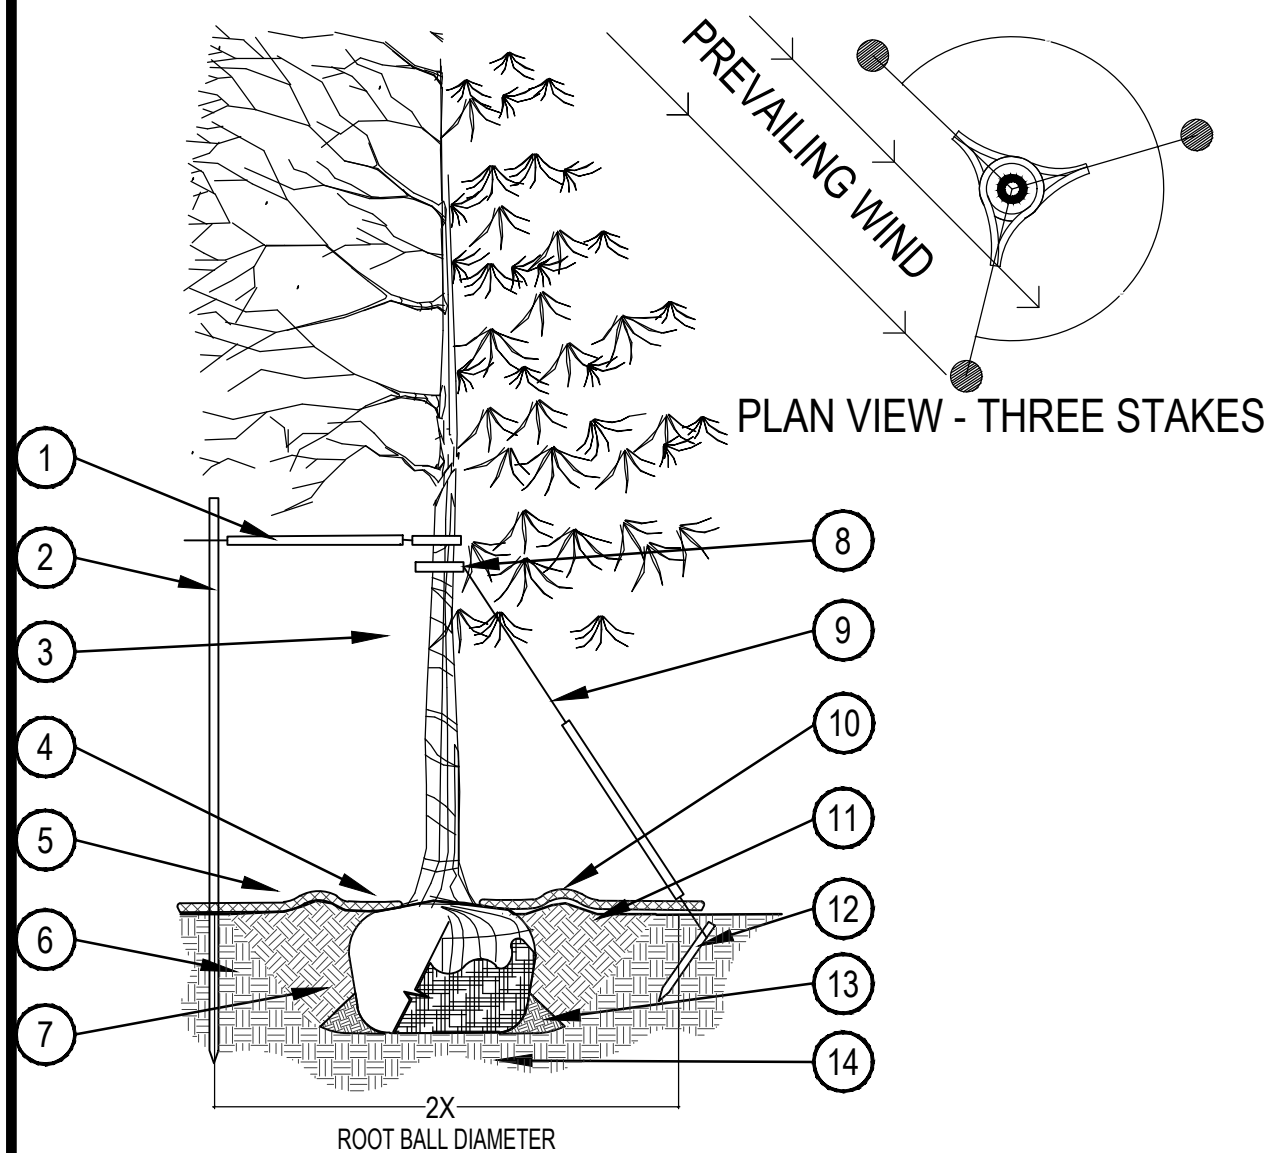

- PRUNING NOTES:
1. ALL PRUNING SHALL COMPLY WITH ANSI A300 STANDARDS.
 2. DO NOT HEAVILY PRUNE THE TREE AT PLANTING. PRUNE ONLY CROSSOVER LIMBS, CO-DOMINANT LEADERS AND BROKEN BRANCHES. SOME INTERIOR TWIGS AND LATERAL BRANCHES MAY BE PRUNED. HOWEVER, DO NOT REMOVE THE TERMINAL BUDS OF BRANCHES THAT EXTEND TO THE EDGE OF THE CROWN.
- STAKING NOTES:
1. STAKE TREES PER FOLLOWING SCHEDULE, THEN REMOVE AT END OF FIRST GROWING SEASON.
 - 1.1 1-3/4" CALIPER SIZE - MIN. 1 STAKE ON SIDE OF PREVAILING WIND (GENERALLY N.W. SIDE)
 - 1.2 1-1/2" - 3" CALIPER SIZE - MIN. 2 STAKES - ONE ON N.W. SIDE, ONE ON S.W. SIDE (OR PREVAILING WIND SIDE AND 180° FROM THAT SIDE)
 - 1.3 3" CALIPER SIZE AND LARGER - 3 STAKES PER DIAGRAM
 2. WIRE OR CABLE SHALL BE MIN. 12 GAUGE, TIGHTEN WIRE OR CABLE ONLY ENOUGH TO KEEP FROM SLIPPING. ALLOW FOR SOME TRUNK MOVEMENT. NYLON STRAPS SHALL BE LONG ENOUGH TO ACCOMMODATE 1-3/4" OF GROWTH AND BUFFER ALL BRANCHES FROM WIRE.


4 STEEL EDGER

SCALE: 1" = 1'-0"

- 1 PLACE MIN. 3/4" PVC PIPE AROUND EACH WIRE. EXPOSED WIRE SHALL BE MAX. 2" EACH SIDE
- 2 6 FT. UNTREATED WOOD POST (MIN. 1.5" DIAMETER). ALL SHALL BE DRIVEN OUTSIDE ROOTBALL AND IN UNDISTURBED SOIL.
- 3 TREE WRAP TO BE INSTALLED ONLY FROM OCTOBER 1 THROUGH APRIL 30. (DECIDUOUS ONLY)
- 4 PLANT TREE SO THAT FIRST ORDER MAJOR ROOT IS 1"-2" ABOVE FINAL GRADE.
- 5 3" DEEP MULCH RING PLACED A MINIMUM OF 4 FT. IN DIAMETER. DO NOT PLACE MULCH IN CONTACT WITH TREE TRUNK (FINISHED GRADE REFERENCES TOP OF MULCH).
- 6 1:1 SLOPE ON SIDES OF PLANTING HOLE.
- 7 REMOVE ALL TWINE, ROPE, BURLAP AND WIRE FROM ENTIRE ROOT BALL AND TRUNK
- 8 GROMMETED NYLON STRAPS
- 9 GALVANIZED WIRE, MIN. 12 GAUGE CABLE - TWIST WIRE ONLY TO KEEP FROM SLIPPING.
- 10 4-6" HIGH WATER SAUCER IN NON-TURF AREAS.
- 11 BACKFILL WITH BLEND OF EXISTING SOIL AND A MAXIMUM 20% (BY VOLUME) ORGANIC MATERIAL. WATER THOROUGHLY WHEN BACKFILLING
- 12 2 FT. STEEL T-POST. ALL SHALL BE DRIVEN BELOW GRADE AND OUTSIDE ROOTBALL IN UNDISTURBED SOIL.
- 13 PLACE SOIL AROUND ROOT BALL FIRMLY, DO NOT COMPACT OR TAMP. SETTLE SOIL WITH WATER TO FILL ALL AIR POCKETS.
- 14 PLACE ROOT BALL ON UNDISTURBED SOIL TO PREVENT SETTLEMENT.

5 EXISTING 6-8' HEIGHT CHAINLINK FENCE WITH BARBED WIRE

SCALE: 1/4" = 1'-0"

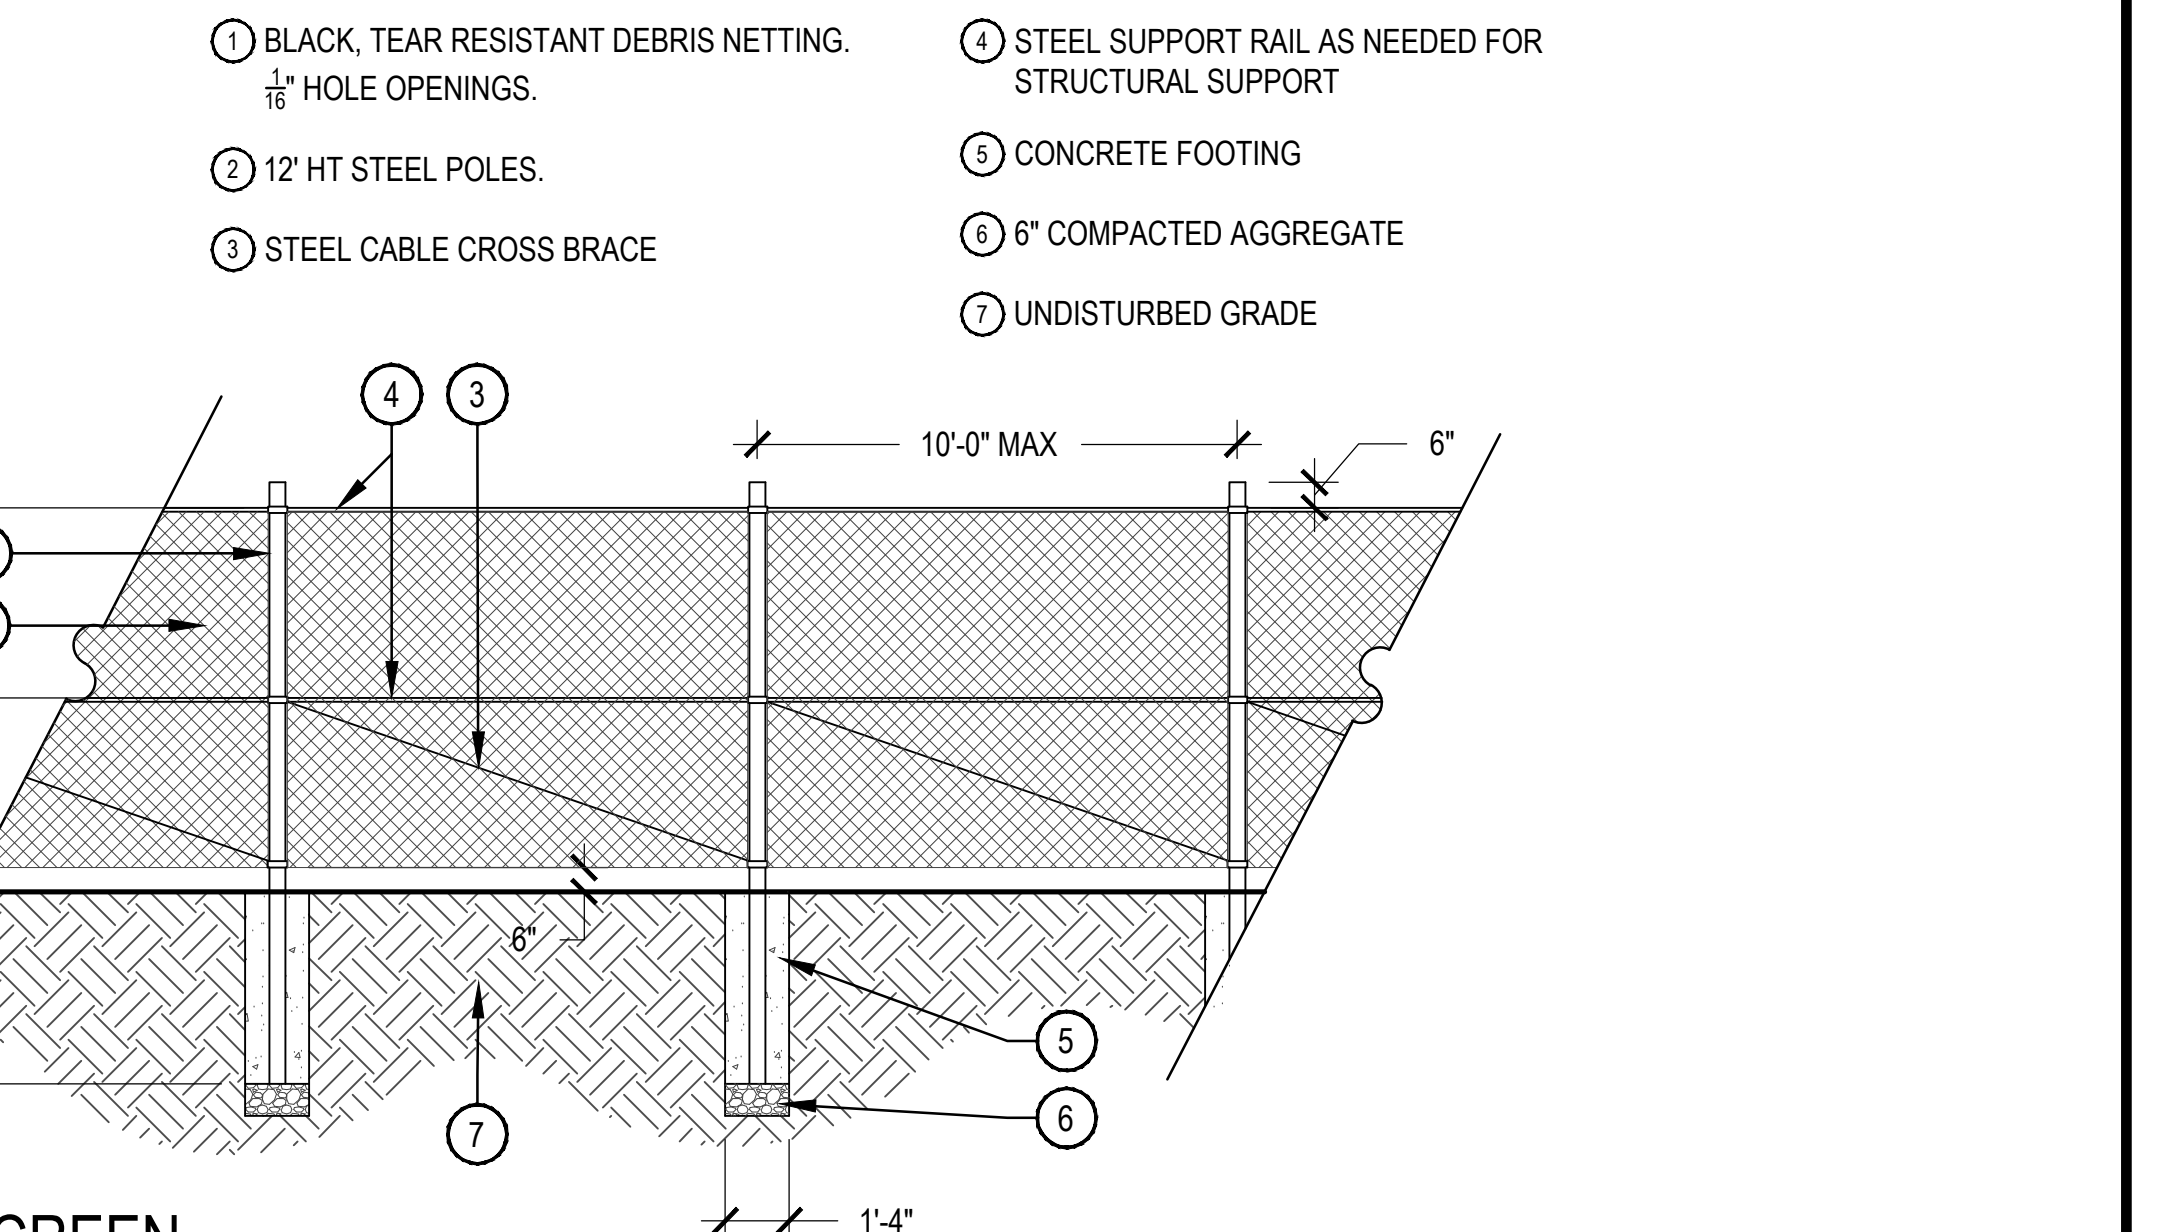

- 1 BLACK, TEAR RESISTANT DEBRIS NETTING. 1/8" HOLE OPENINGS.
- 2 12' HT STEEL POLES.
- 3 STEEL CABLE CROSS BRACE
- 4 STEEL SUPPORT RAIL AS NEEDED FOR STRUCTURAL SUPPORT
- 5 CONCRETE FOOTING
- 6 6" COMPACTED AGGREGATE
- 7 UNDISTURBED GRADE

6 TREE PLANTING DETAIL

SCALE: 3/16" = 1'-0"

7 8' MESH SCREEN

SCALE CITY STAFF CERTIFICATE:
Approved by the Department of Community Development of the City of Commerce City, this 1 day of July A.D. 2019
Shane M. Kelly
Department of Community Development Signature

ARCHITECT:
Wayne D Anderson, AIA, LLC
(303) 550 5678
WAndersonAIA@comcast.net
www.andersonaia.com

730 W. 62ND AVENUE
DENVER, CO 80216
P: 303.429.8893
FIOREANDSONS.COM



1101 Bannock Street
Denver, Colorado 80204
P: 303.892.1166
F: 303.892.1186
www.norris-design.com



HKS HARRIS KOCHER SMITH
1120 Lincoln Street, Suite 1000
Denver, Colorado 80203
P: 303-623-6300 F: 303-623-6311
HarrisKocherSmith.com

ISSUE DATE: 03-07-2017	PROJECT #: 40509
DATE	REVISION COMMENTS
03-28-2017	RESPONSE TO COMMENTS
03-07-2018	RESUBMITTAL
07-27-2018	RESUBMITTAL
09-13-2018	RESUBMITTAL
10-15-2018	RESUBMITTAL
12-07-2018	RESUBMITTAL
01-14-2019	RESUBMITTAL



LANDSCAPE DETAILS
SHEET 11 OF 12

FILEPATH: P:\A- ORGANICS - COMMERCE CITY REDZONING - 068-14-002\DRAWINGS\SUBMITTALS\DEVELOPMENT PLAN - AMED\04F00LANDSCAPE PLANNING LAYOUT DETAILS
PLOTED: MON 01/14/19 7:53:14A BY: ALYSSA BUTLER

JOB NUMBER:

91ST & MONACO
DEVELOPMENT PLAN
9109 MONACO STREET
COMMERCE CITY, COLORADO
PARCEL IDENTIFICATION NUMBER (PIN): 172120301004

ALED4T360/D10



Specification grade area lights available with IES Type IV distribution. Suited for mounting on the sides of buildings and walls, and for illuminating the perimeter of parking areas. Replaces up to 1000W HID fixtures. Patent pending management system. 5 Year Warranty.

Color: Bronze

Weight: 79.4 lbs

ALED4T150



Specification grade area lights available with IES Type IV distribution. Suited for mounting on the sides of buildings and walls, and for illuminating the perimeter of parking areas. Replaces up to 1000W HID fixtures. Patent pending management system. 5 Year Warranty.

Color: Bronze

Weight: 32.0 lbs

LIMIT OF LEASE

90

215


SHARED ACCESS ROAD

LIMIT OF LEASE


Calculation Summary							
Line Color	Label	Units	Avg	Max	Min	Avg/Min	Max/Min
N/A	OVA Site	Fc	0.05	5.6	0.0	N.A.	N.A.
Pink	A-1 Organ Tenant Parking & Drive	Fc	0.31	2.6	0.0	N.A.	N.A.
Orange	A-1 Organics Tenant Space ~	Fc	0.21	5.6	0.0	N.A.	N.A.

Luminaire Schedule						
Symbol	Qty	Label	Lum. Lumens	Lum. Watts	LLF	Description
	1	AA	17268	166	0.900	GLEON-AF-03-LED-E1-SL4
	2	BB	18282	166	0.900	GLEON-AF-03-LED-E1-T4FT

ISSUE DATE: 03-07-2017		PROJECT # 140509	
DATE	REVISION	COMMENTS	
03-28-2017	RESPONSE TO COMMENTS		
03-07-2018	RESUBMITTAL		
07-27-2018	RESUBMITTAL		
09-13-2018	RESUBMITTAL		
10-15-2018	RESUBMITTAL		
12-07-2018	RESUBMITTAL		
01-14-2019	RESUBMITTAL		

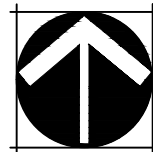

NORTH

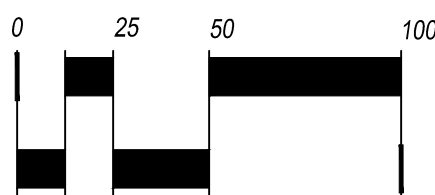

SCALE: 1" = 50'



CITY STAFF CERTIFICATE:
Approved by the Department of Community
Development of the City of Commerce City, this
1 day of July A/D 2019
[Signature]
Department of Community Development Signature

PHOTOMETRIC PLAN
SHEET 12 OF 12

FILEPATH: P:\PDRIVE - COMMERCE CITY\DRAWINGS\SUBMITTALS\DEVELOPMENT PLAN - AMENDMENT - 800CC-LANDSCAPE PLANNING LAYOUT - PHOTOMETRIC
PLOTTED: MON 03/27/17 1:34:00 PM BY: ALYSSA BUTLER

NO CHANGES ARE TO BE MADE TO THIS DRAWING WITHOUT WRITTEN PERMISSION OF HARRIS KOCHER SMITH

ARCHITECT:
Wayne D Anderson, AIA, LLC
(303) 550 5678
WAndersonAIA@comcast.net
www.andersonaia.com

730 W. 62ND AVENUE
DENVER, CO 80216
P: 303.429.8893
FIOREANDSONS.COM



1101 Bannock Street
Denver, Colorado 80204
P 303.892.1166
F 303.892.1166
www.norris-design.com



HKS HARRIS KOCHER SMITH
1120 Lincoln Street, Suite 1000
Denver, Colorado 80202
P: 303-623-6300 F: 303-623-6311
HarrisKocherSmith.com

JOB NUMBER:

Organ