


FILE LOCATION: \\QuikTrip\quiktrip\commerce city, co\DDA\2-Plan\QKT4255\_Civil.dwg TAD NAME: Site Plan Variance Exhibit USED: Jason, Clerk. SAVED: 12/9/2025 9:19 AM PLOTTED: 12/9/2025 4:45 PM

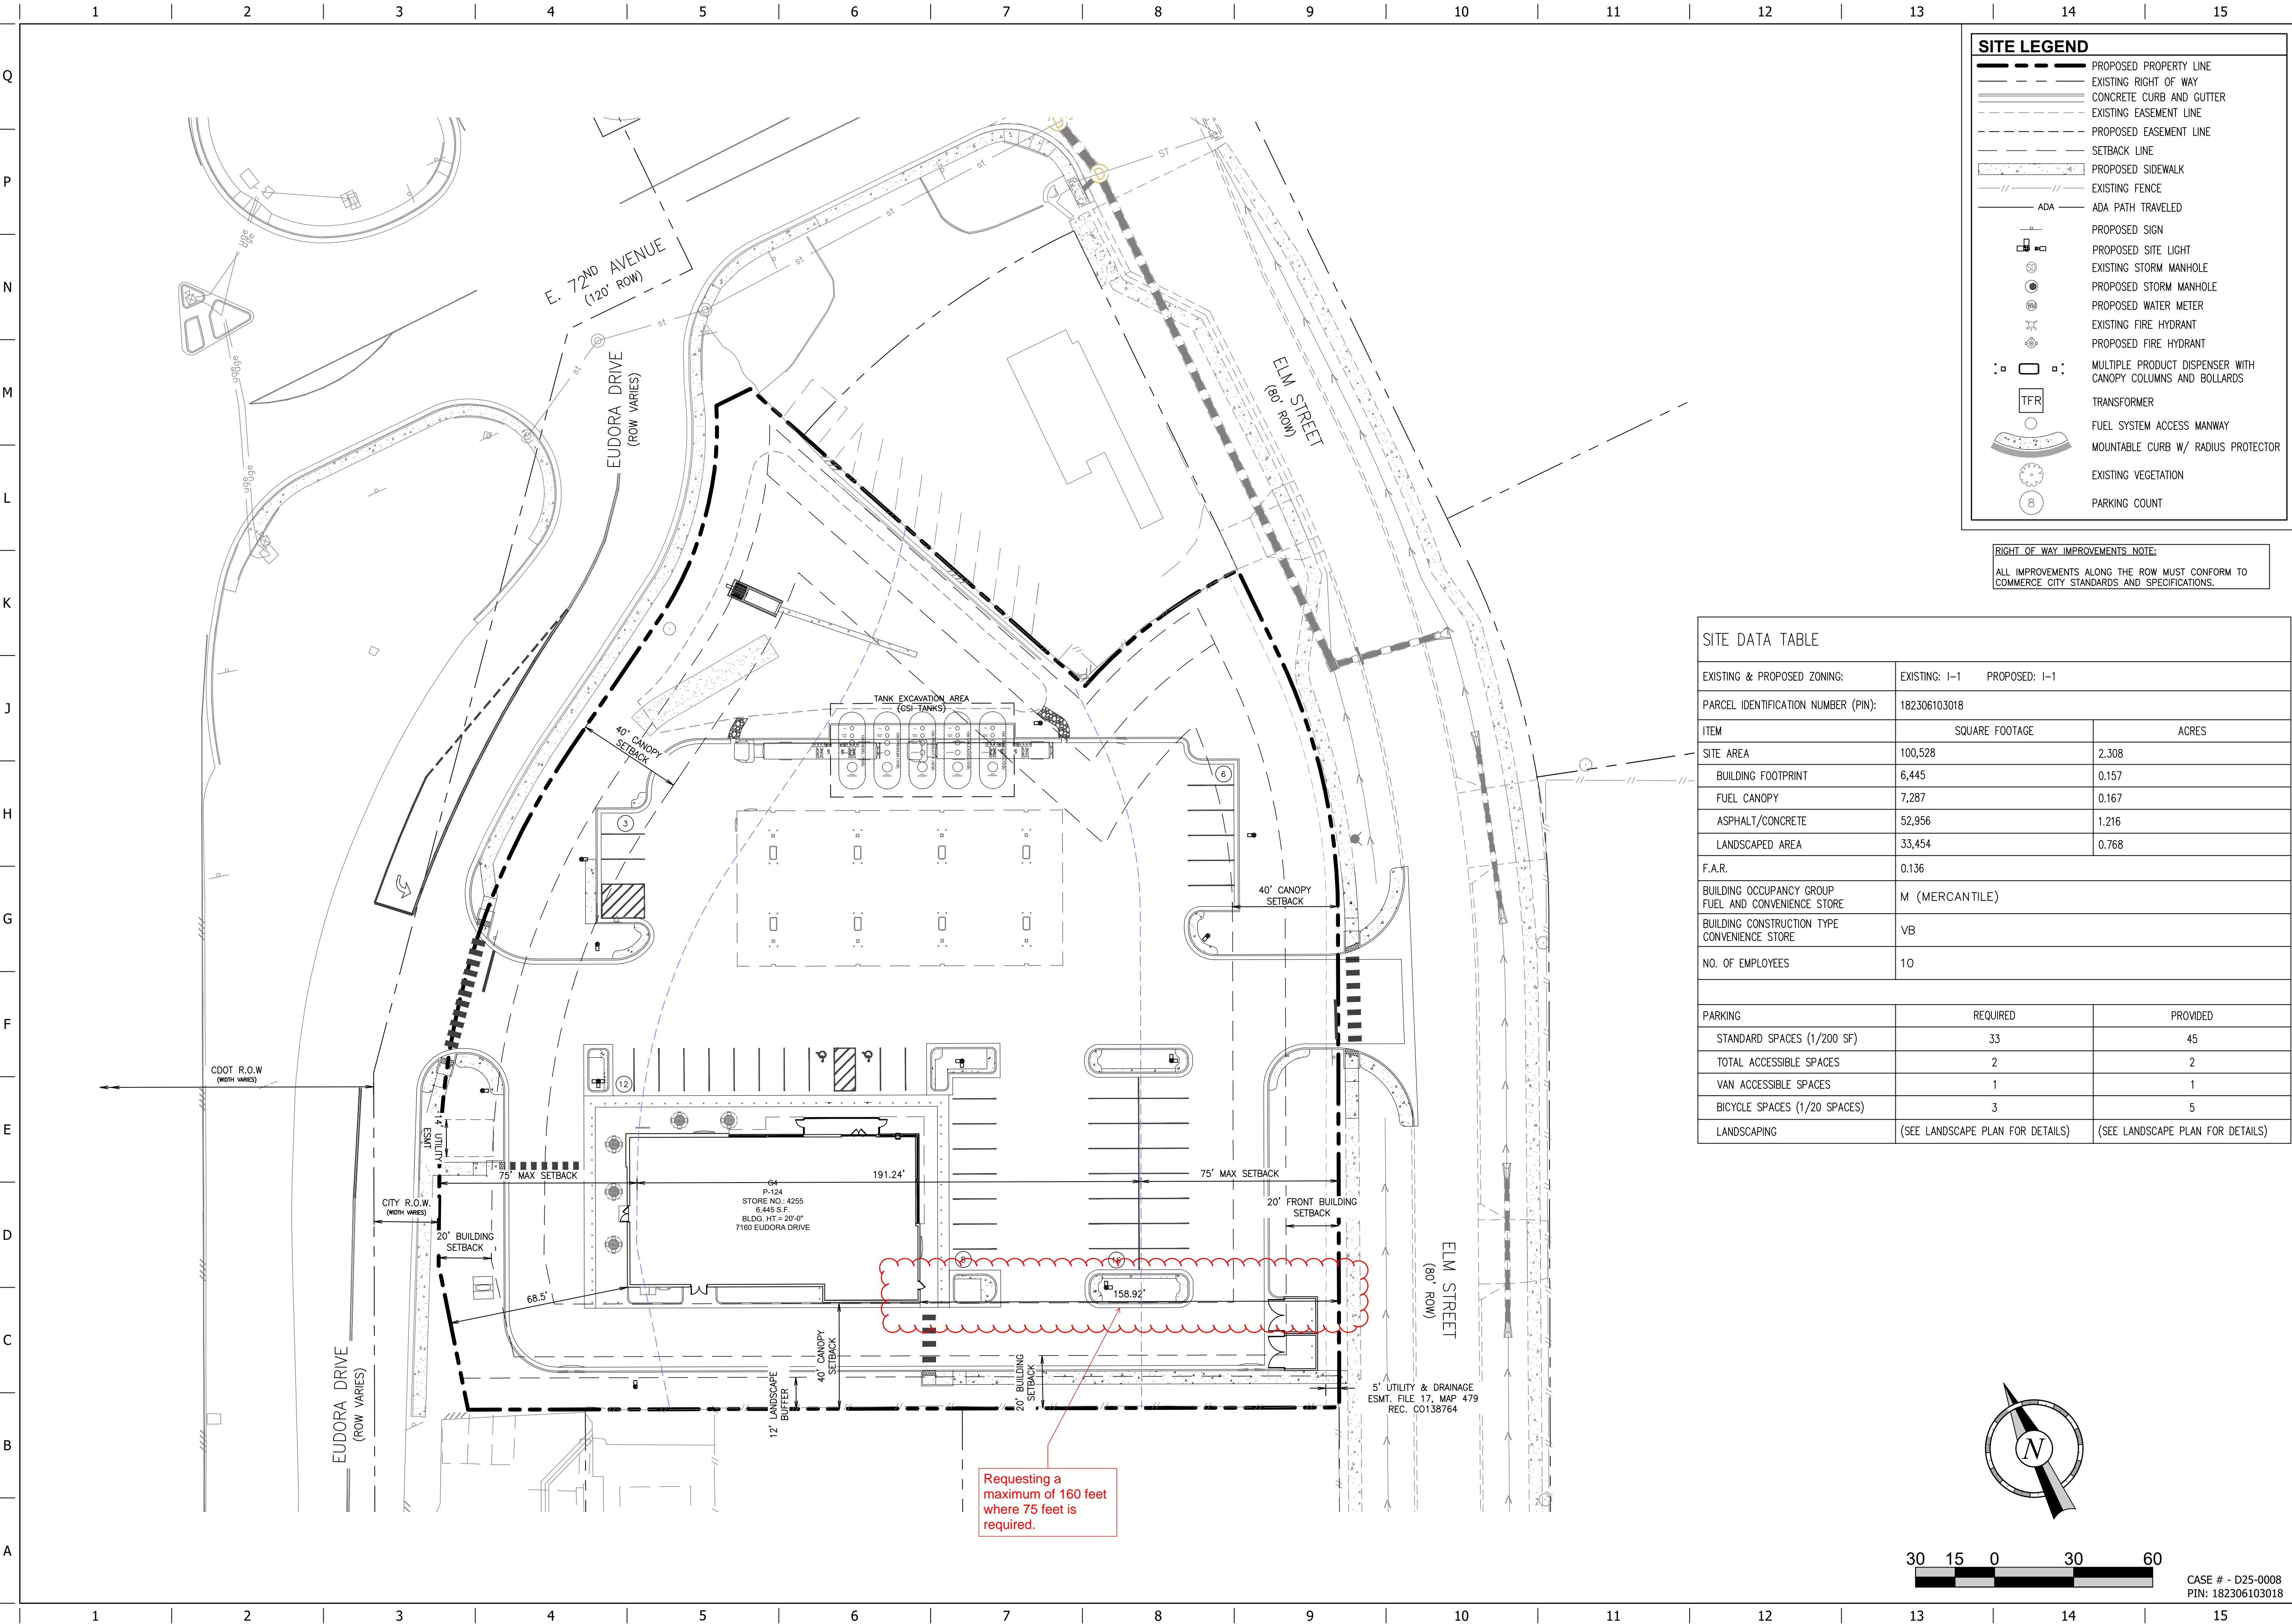

PROJECT NO.: QKT4255

**Galloway**

5501 Greenwood Plaza Boulevard, Suite 200  
Greenwood Village, CO 80111  
303.770.8984  
GallowayGS.com

**QuikTrip No. 4255**

7160 EUDORA DR  
COMMERCE CITY, CO

**QT**

© COPYRIGHT QUIKTRIP CORPORATION 2011  
ANY UNAUTHORIZED USE, REPRODUCTION,  
PUBLICATION, DISTRIBUTION, OR SALE IN  
WHOLE OR IN PART, IS STRICTLY FORBIDDEN.

PROTOTYPE: P-121 (05/19/25)  
DIVISION: 83  
VERSION: 001  
DESIGNED BY: JLM  
DRAWN BY: JRC  
REVIEWED BY: ACJ

REV	DATE	DESCRIPTION
1	05/20/25	2nd SUBMITTAL

SHEET TITLE:  
**SITE PLAN VARIANCE  
EXHIBIT**

SHEET NUMBER:  
**1**

ORIGINAL ISSUE DATE: 05/19/2025