

Revised Site Plan


EVstudio
civil engineering

Denver, CO
Evergreen, CO
Colorado Springs, CO
Austin, TX

303.670.7242
design@evstudio.com
www.evstudio.com

6440 E. 64TH AVE. 6-PLEX
6440 EAST 64TH AVENUE
COMMERCE CITY, COLORADO
PARCEL IDENTIFICATION #182305326046

CE14-050

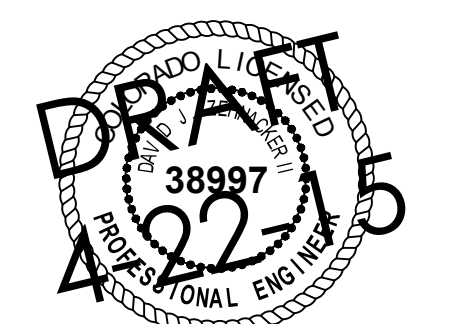


COPYRIGHT 2015
This document is an instrument of service, and as such remains the property of the Architect. Permission for use of this document is limited and can be extended only by written agreement with EVstudio.

Revision Schedule
2015-3-14 - Addressed City Comments
2015-4-22 - Revised Site Layout



DEVELOPMENT PLAN DRAWINGS
DATE: JANUARY 21, 2014
DRAWN BY: WSC
CHECKED BY: D.JZ

SITE PLAN

D3

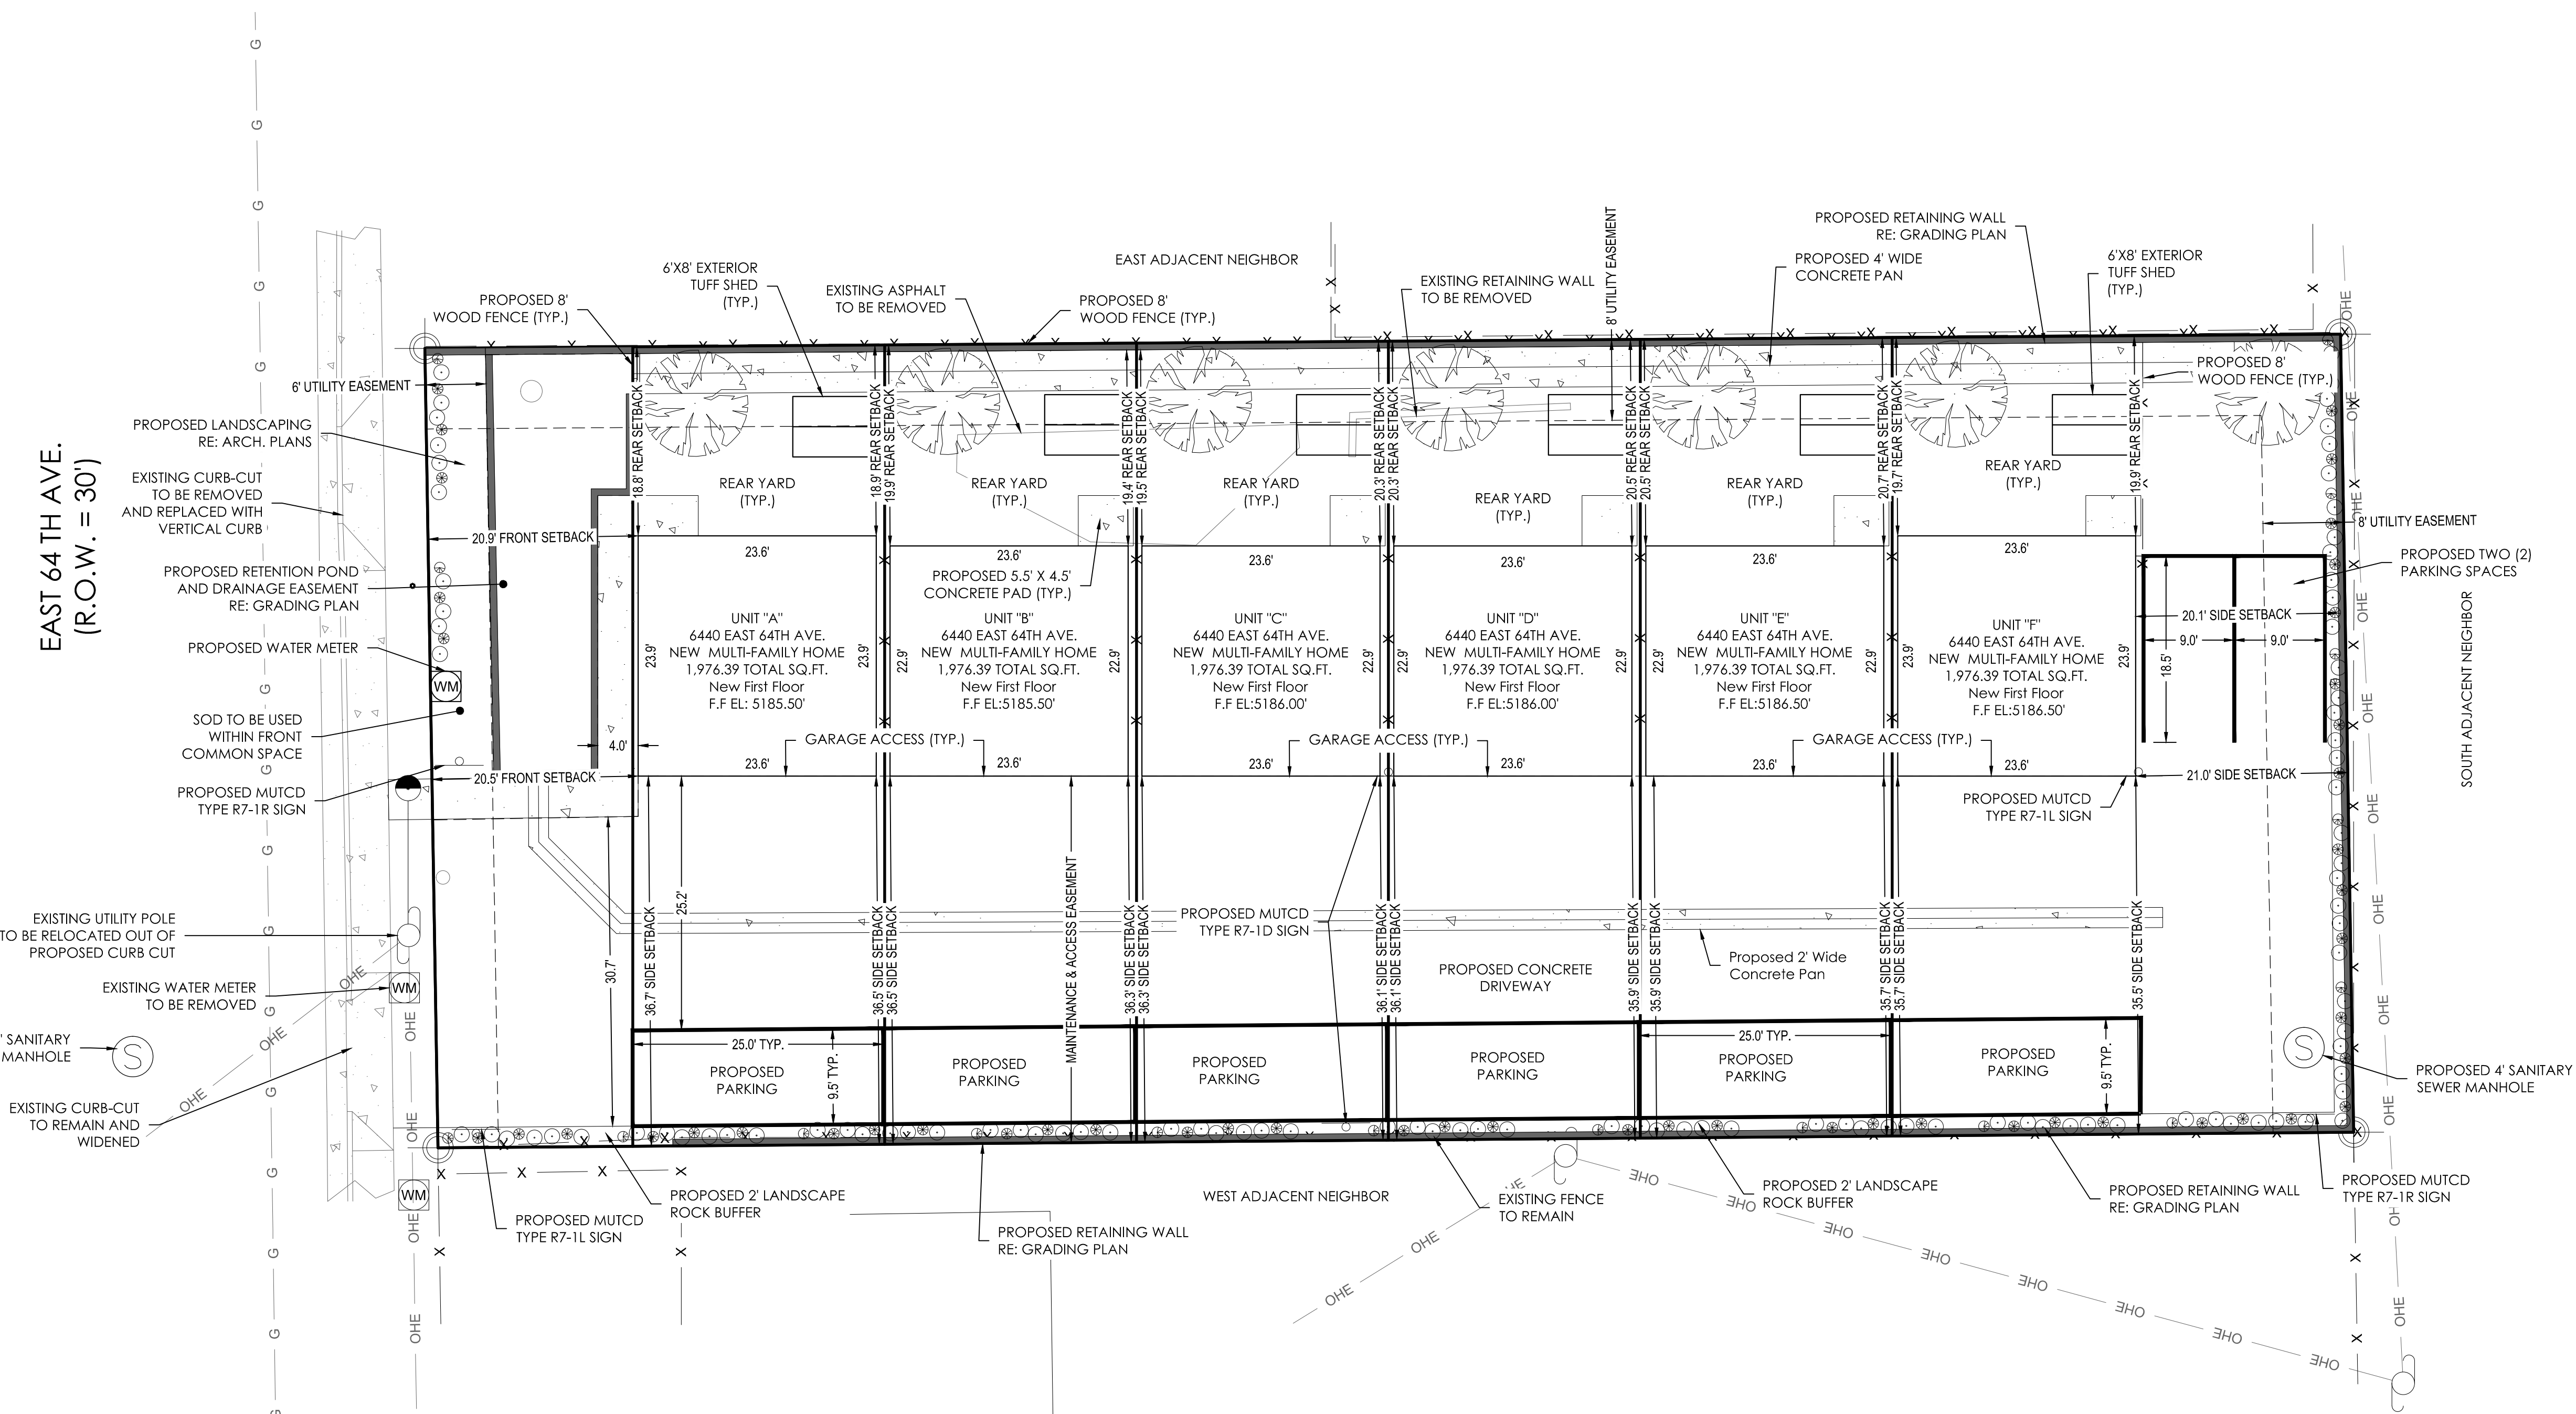

DATA TABLE	
GROSS ACREAGE	0.346 (15,074 SF)
NET ACREAGE	0.346 (15,074 SF)
GROSS DENSITY	17.34
NET LANDSCAPE SQUARE FOOTAGE	2,236.62 SF
LOT COVERAGE	3,571.84 SF
FLOOR AREA RATIO	23.70%
REGULAR PARKING REQUIRED	14
REGULAR PARKING PROVIDED	20
HANDICAP PARKING REQUIRED	0
HANDICAP PARKING PROVIDED	0
TYPE OF BUILDING CONSTRUCTION	VB
CURRENT ZONING	R3
REQUESTED ZONING	R4
NUMBER OF UNIT TYPES	6
SQUARE FOOTAGE BY UNIT TYPE	1,976.39 SF
NUMBER OF BEDROOMS	3
NUMBER OF STORIES	3
UNITS PER BUILDING	6
LANDSCAPE OPEN SPACE REQUIRED	≥ 15%
LANDSCAPE OPEN SPACE PROVIDED	33%

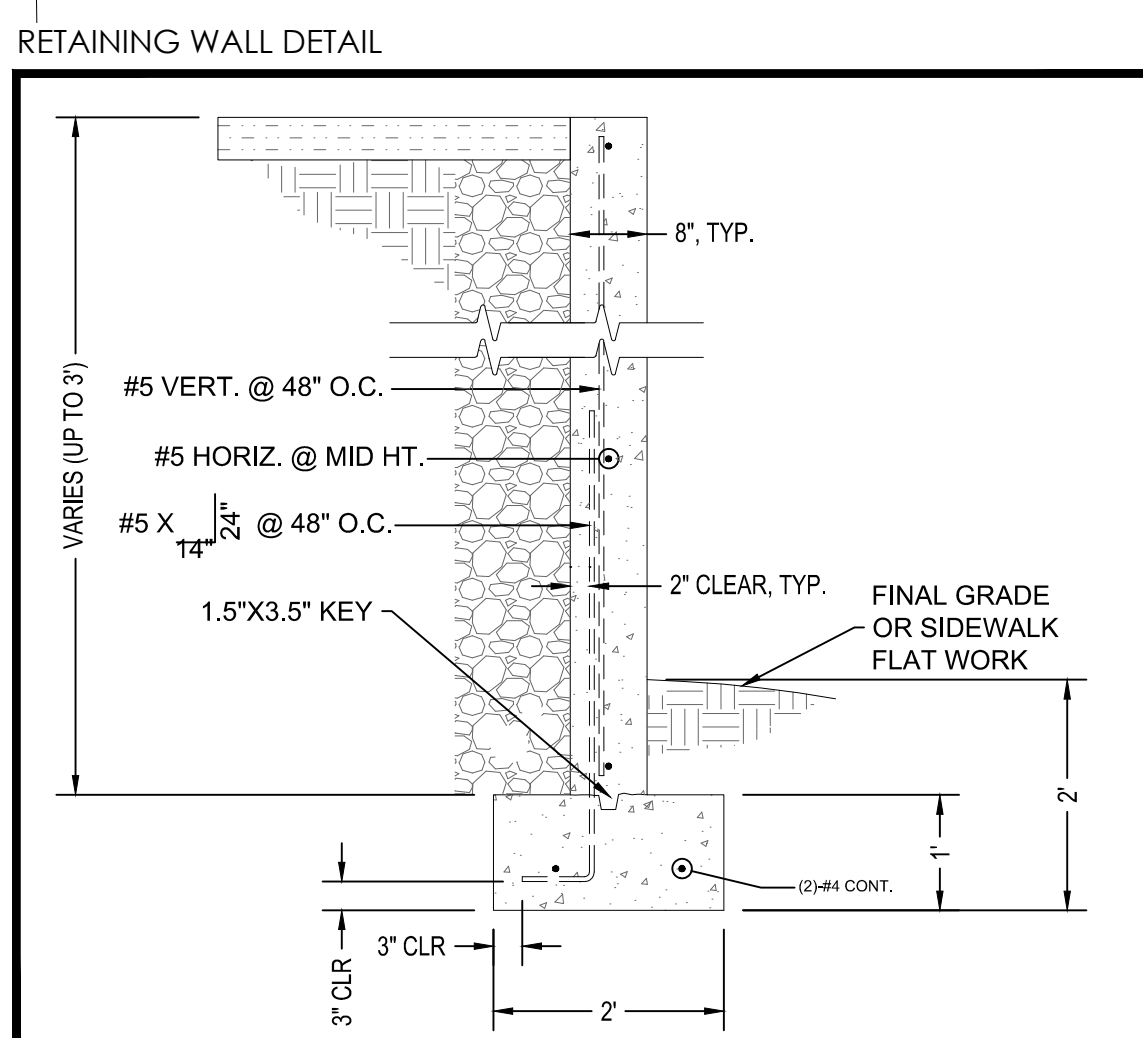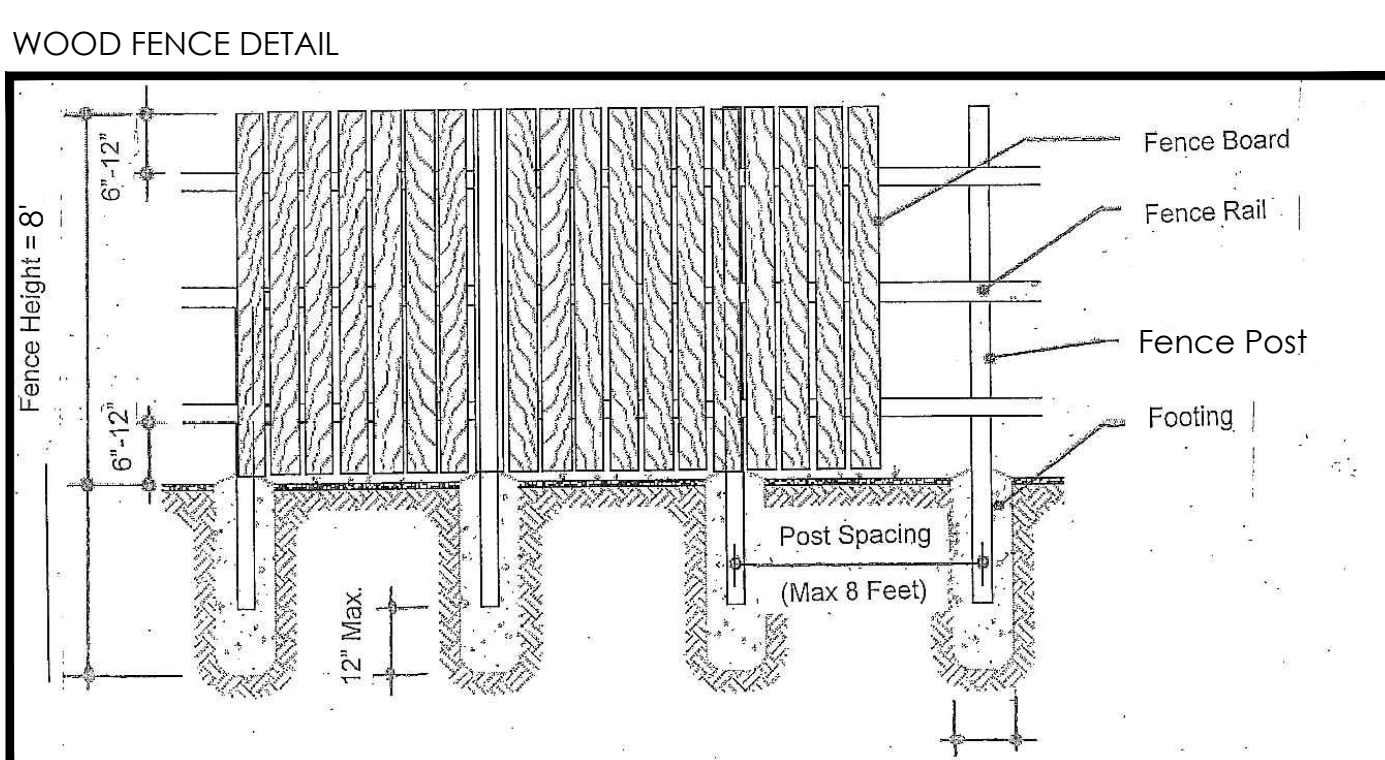

SITE PLAN NOTES

1. SITE ADDRESS IS 6440 EAST 64TH AVENUE.

Legend

- Property Corner (As Described)
- SS Existing Sanitary Sewer
- W Existing Water Service
- X Existing Fence (As Shown)
- OHE Existing Overhead Electric
- Existing Contour
- Existing Water Valve
- Existing Hydrant
- Existing Water Meter
- Existing Sewer Manhole
- Utility Pole
- Guy Anchor
- Existing Concrete

Drawing Scale & North Arrow

North Arrow pointing North (N), South (S), East (E), West (W).

Scale: 24x36" - SCALE 1"=10'
11x17" - SCALE 1"=20'

CITY COUNCIL CERTIFICATE:

APPROVAL BY CITY OF COMMERCE CITY, CITY COUNCIL THIS _____ DAY OF _____, A.D.

ATTEST: CITY CLERK MAYOR