


Last saved by: SIMPSONKC Time: 9/21/2017 6:47:34 PM
pw:\\pw.cdmsmith.com\\PW_XM1\\149351\\108399\\04 Design Services NM_Permit\\02 Civil\\10 CAD\\C-05.dwg
1:48 CDM SMITH ALL RIGHTS RESERVED.
REUSE OF DOCUMENTS: THESE DOCUMENTS AND DESIGNS PROVIDED BY PROFESSIONAL SERVICE, INCORPORATED HEREIN, ARE THE PROPERTY OF CDM SMITH AND ARE NOT TO BE USED, IN WHOLE OR PART, FOR ANY OTHER PROJECT WITHOUT THE WRITTEN AUTHORIZATION OF CDM SMITH.

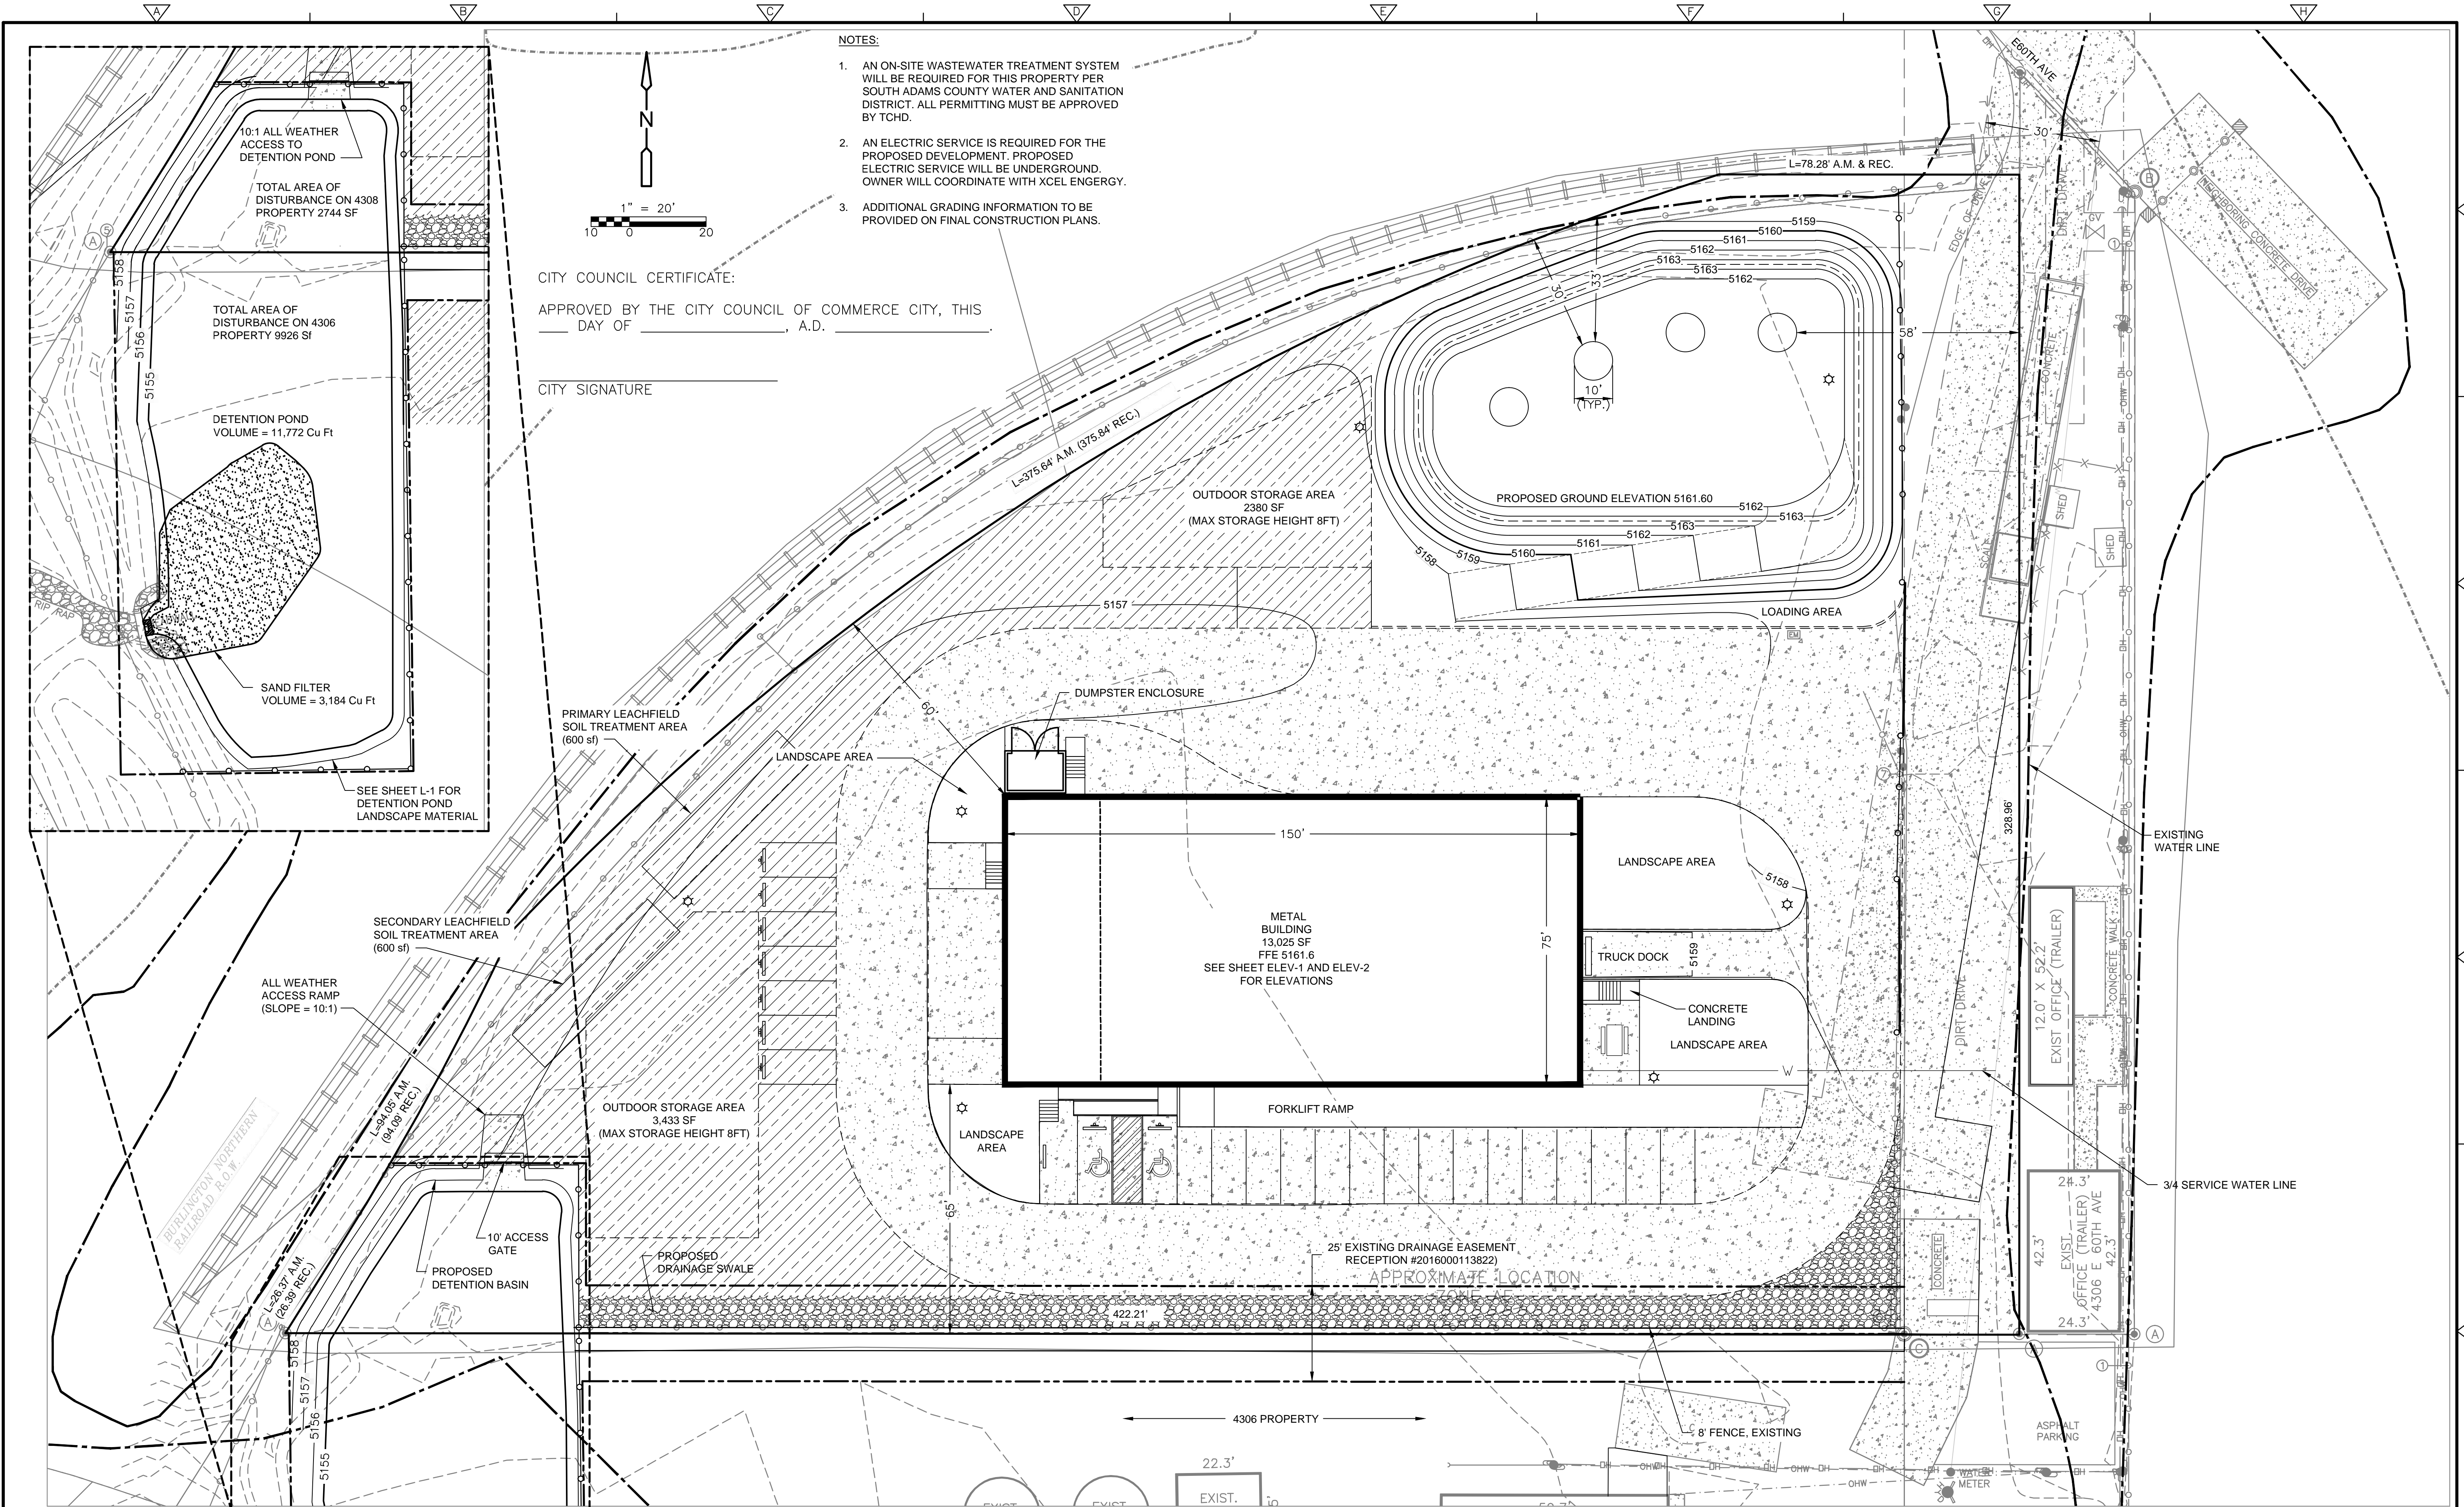

					DESIGNED BY: _____ JH		 BLUE SKY LLC 555 17th Street, Suite 1100 Denver, CO 80202 Tel: (303) 383-2300	BLUE SKY LLC 4308 E. 60TH AVENUE DEVELOPMENT PLAN "CONDITIONAL USE PERMIT" PIN 182307302016	PROPOSED CONDITIONS GRADING & UTILITY PLAN	PROJECT NO. 149351-108399
					DRAWN BY: _____ RR					FILE NAME: C-05
					SHEET CHK'D BY: _____					SHEET NO. C-5
					CROSS CHK'D BY: _____					
					APPROVED BY: _____ BM					
REV. NO.	DATE	DRWN	CHKD	REMARKS	DATE: 09/27/2017					