



Commerce City Pavement Management

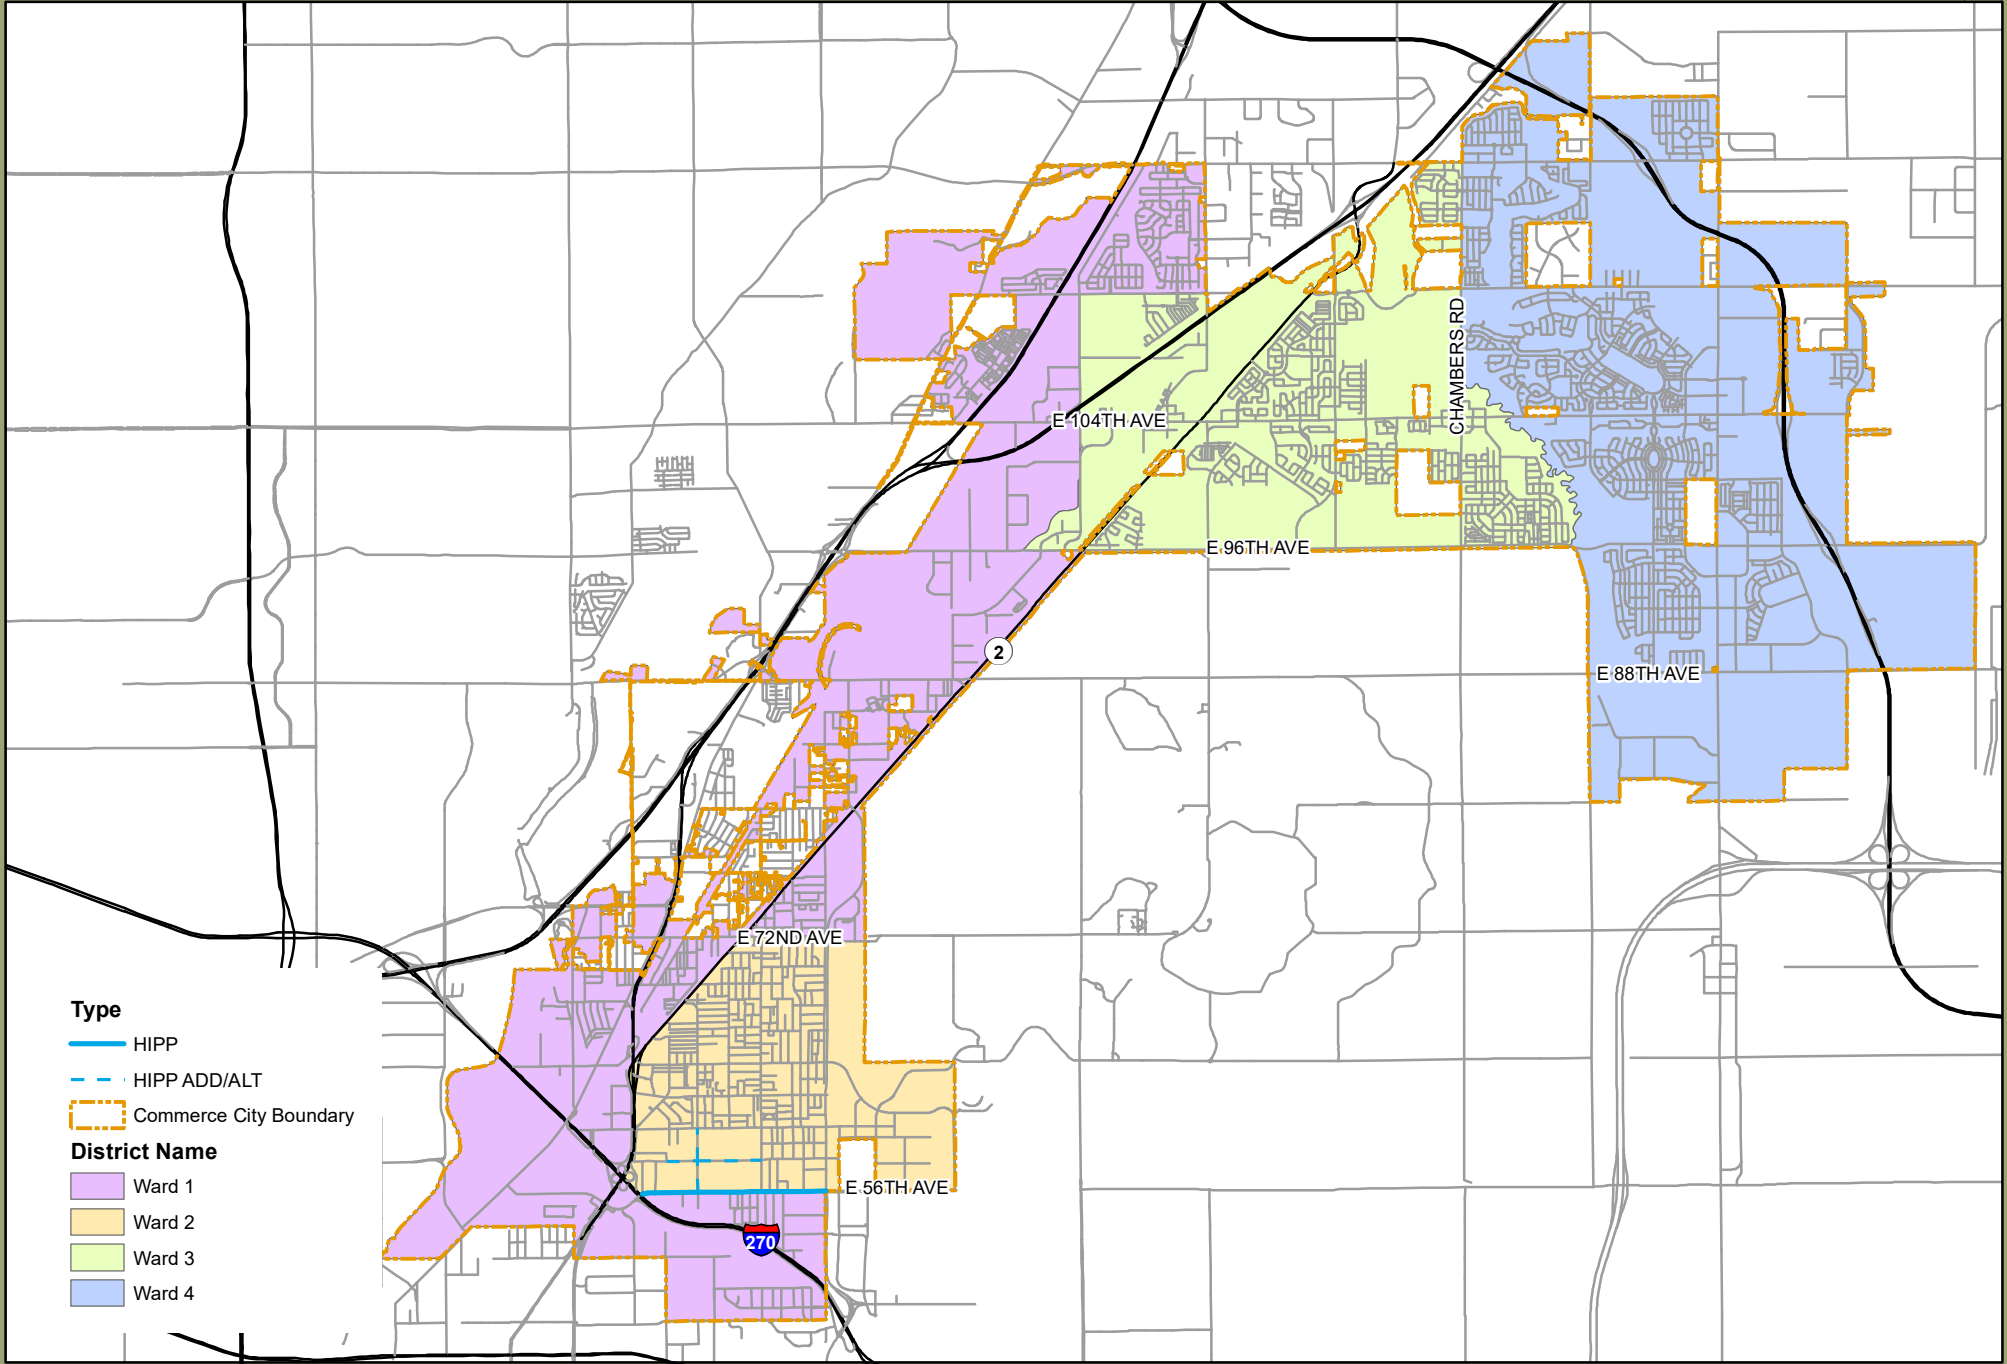


- Type**
- HIPP
 - HIPP ADD/ALT
 - Commerce City Boundary
- District Name**
- Ward 1
 - Ward 2
 - Ward 3
 - Ward 4

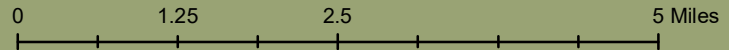

This map is a general representation of Zoning Districts and is produced for general representation only. The map may contain information that is no longer current. The City does not warrant the precise boundaries, nor the zoning classification for a district. The City of Commerce City shall assume no liability for any errors, omissions, or inaccuracies in the information provided regardless of cause and assumes no liability for any decisions made or actions taken or not taken in reliance upon this map or any information provided on the map.


Commerce City Pavement Management

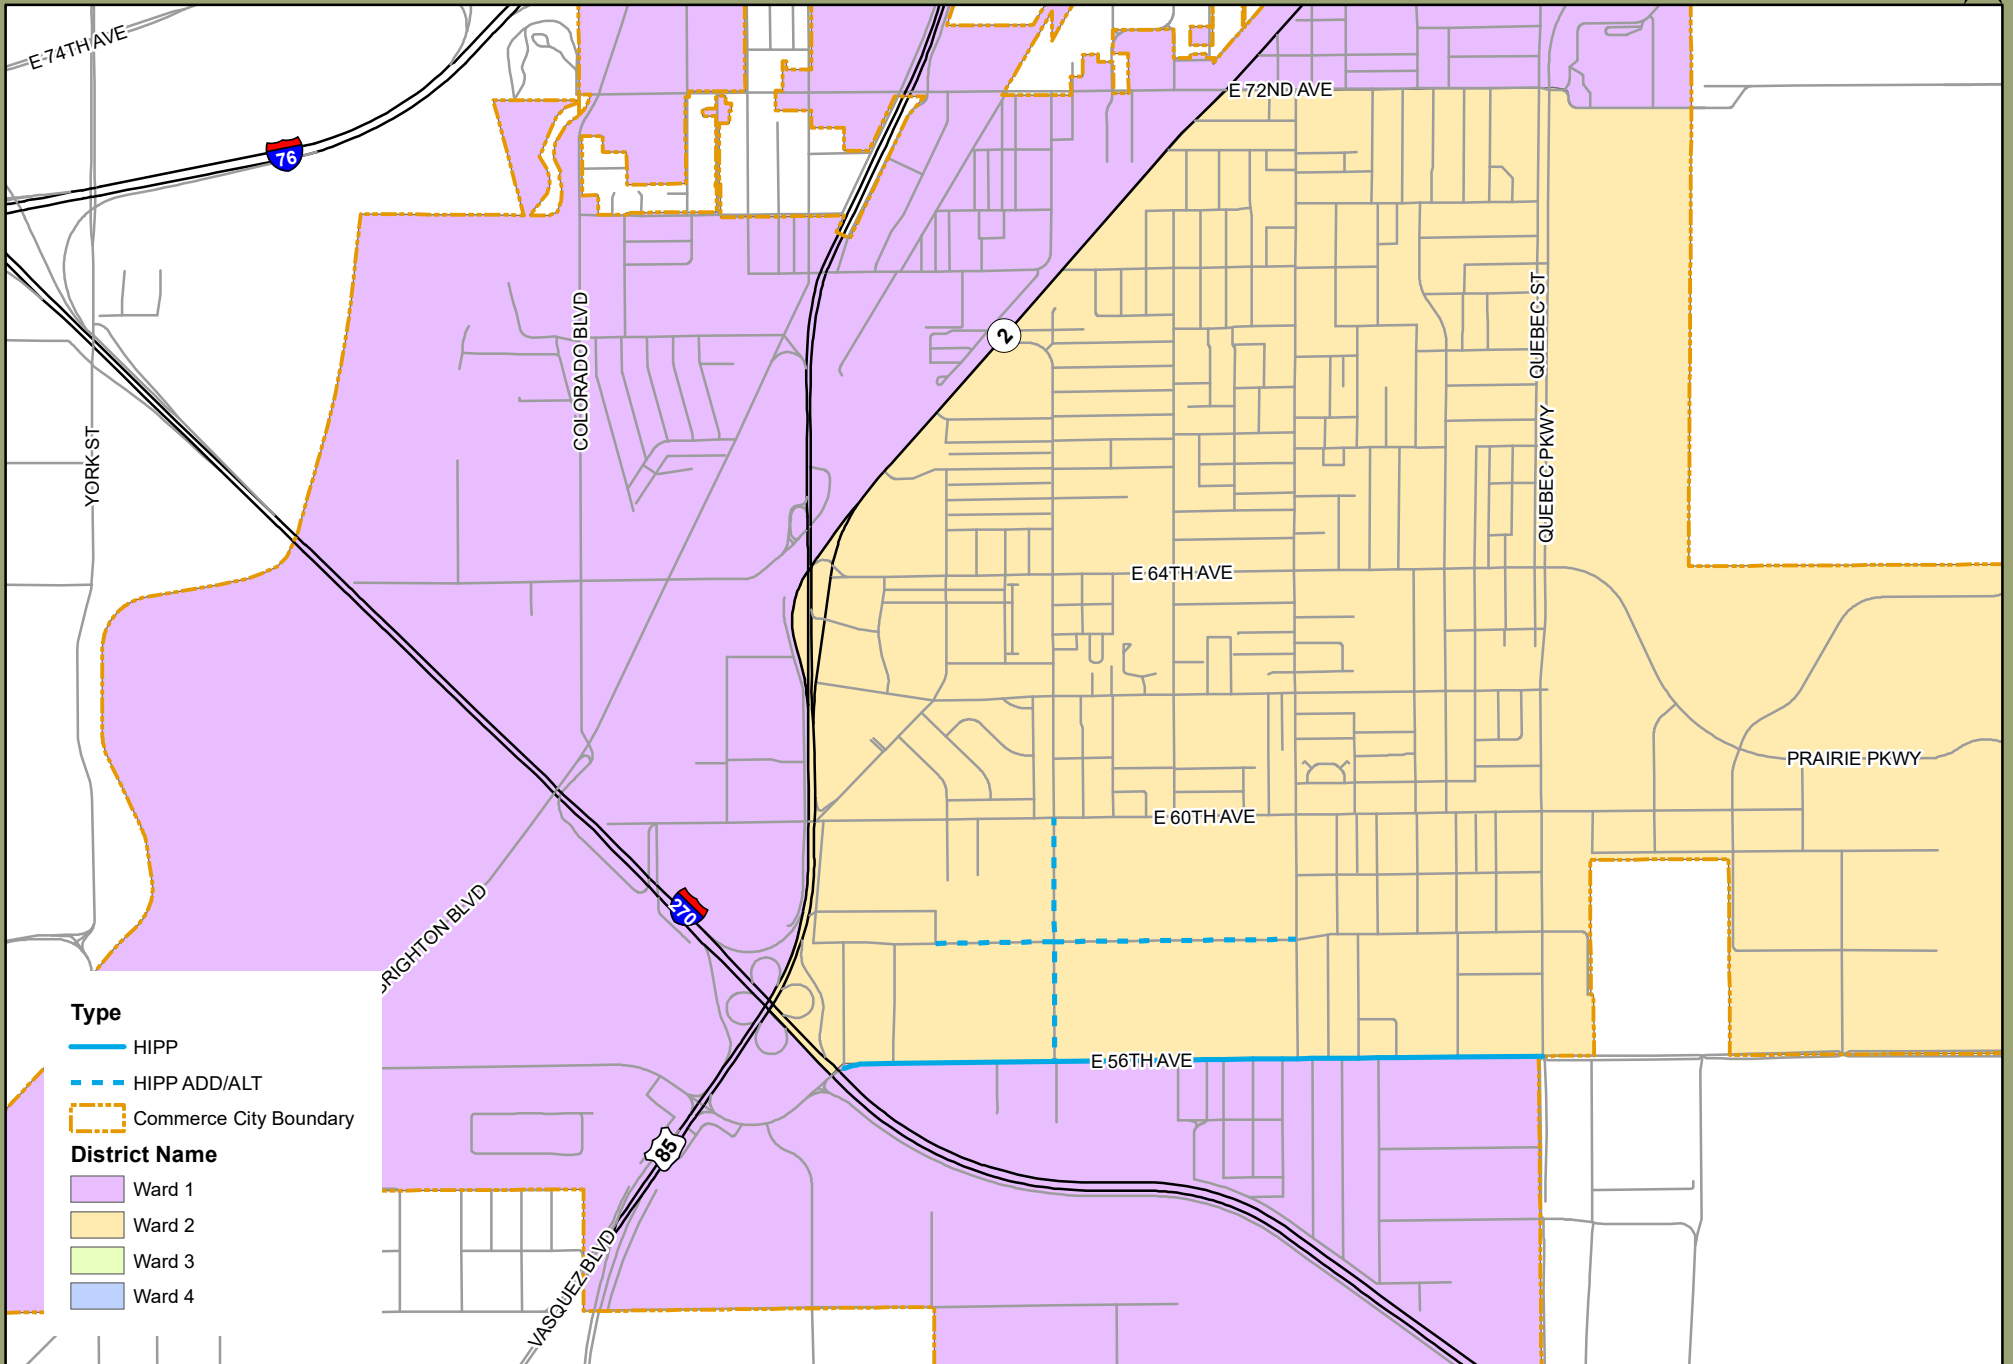

- Type**
- HIPP
 - HIPP ADD/ALT
 - Commerce City Boundary
- District Name**
- Ward 1
 - Ward 2
 - Ward 3
 - Ward 4


0 0.25 0.5 1 Miles

This map is a general representation of Zoning Districts and is produced for general representation only. The map may contain information that is no longer current. The City does not warrant the precise boundaries, nor the zoning classification for a district. The City of Commerce City shall assume no liability for any errors, omissions, or inaccuracies in the information provided regardless of cause and assumes no liability for any decisions made or actions taken or not taken in reliance upon this map or any information provided on the map.

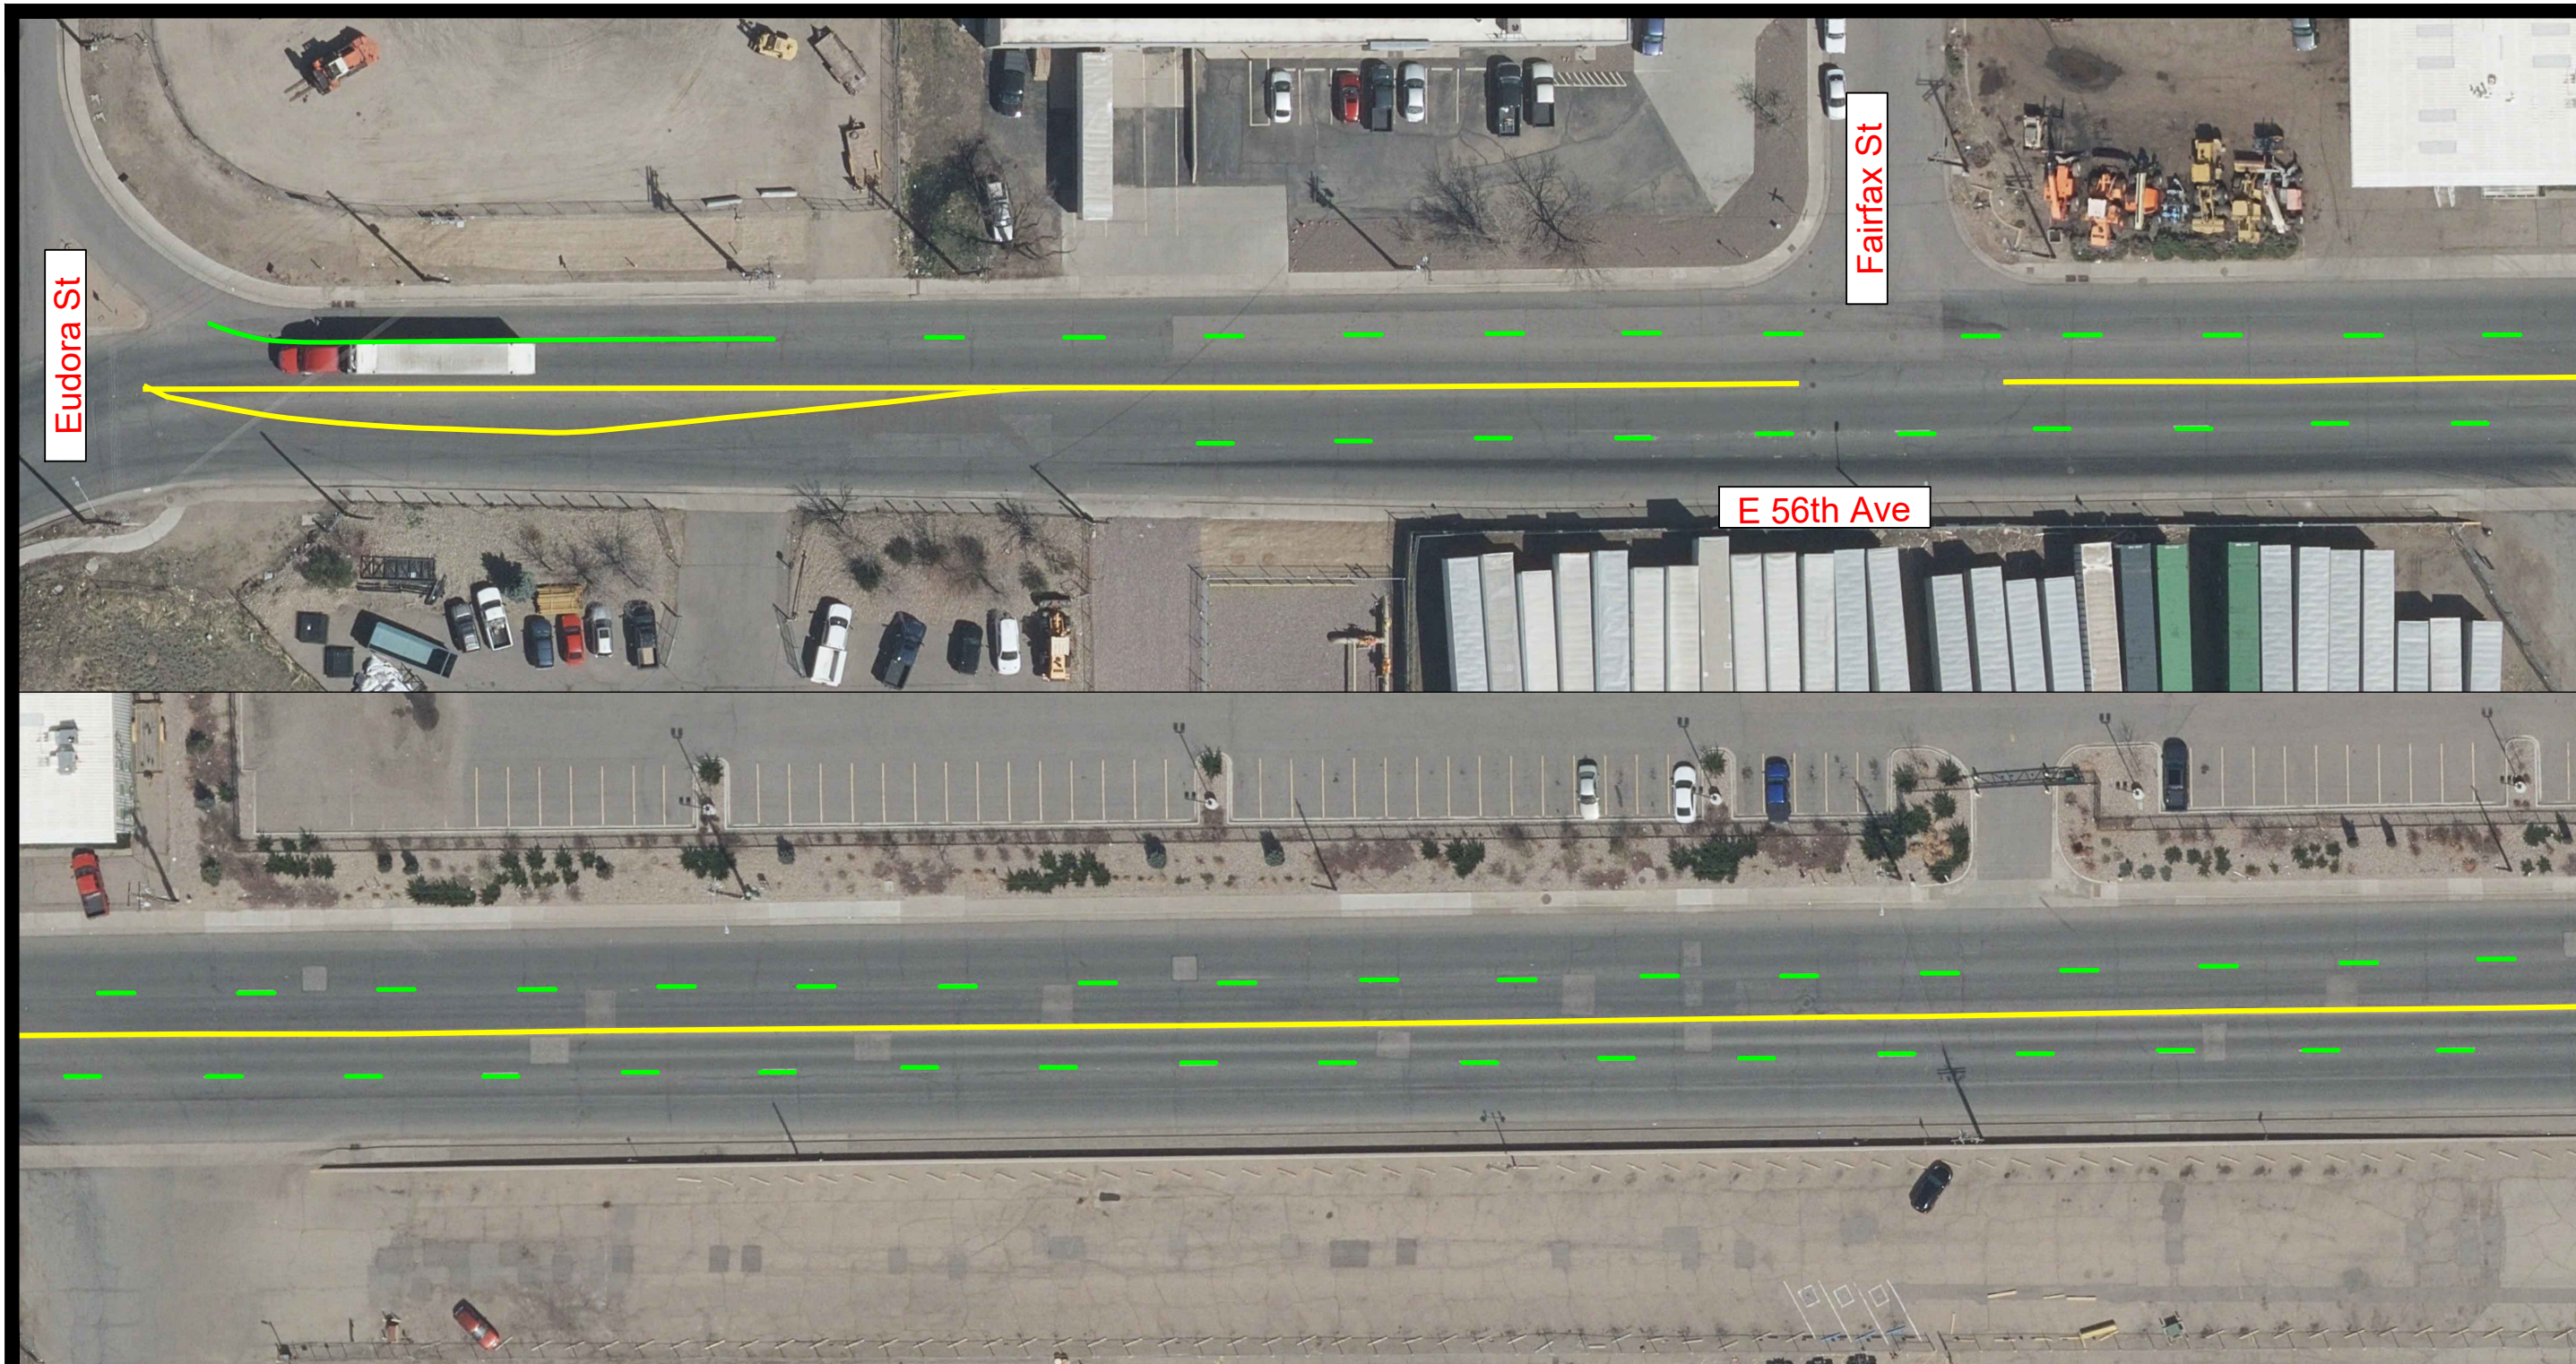

NOTES:

E 56TH AVE	
YELLOW (4 IN)	13572 LF
WHITE BROKEN 10' (4 IN)	3410 LF
WHITE BROKEN 2' (4 IN)	28 LF
LEFT ARROW (16.1 SF Each)	144.9 SF
CHANNELIZING LINE (8 IN)	674 LF
CROSSWALK (16 SF Each)	640 SF
STOP LINE (2'xLength SF)	370 SF

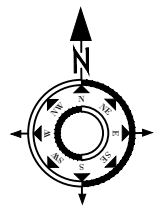

Not to Scale

Created Date: 05/12/23



Pavement Management

Striping 2024

COMMERCE CITY

Department of Public Works

8602 Rosemary St.
 Commerce City, CO 80022
www.c3gov.com
 Tel: (303) 289-8150
 Fax: (303) 289-8165


REVISIONS

NO.	BY	DATE	DESCRIPTION

Contact:	COMMERCE CITY
Phone:	303-289-8150
Email:	@c3gov.com



NOTES:
E 56TH AVE
 YELLOW (4 IN) 13572 LF
 WHITE BROKEN 10' (4 IN) 3410 LF
 WHITE BROKEN 2' (4 IN) 28 LF
 LEFT ARROW (16.1 SF Each) 144.9 SF
 CHANNELIZING LINE (8 IN) 674 LF
 CROSSWALK (16 SF Each) 640 SF
 STOP LINE (2'xLength SF) 370 SF

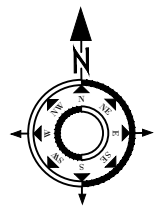

Not to Scale

Created Date: 05/12/23



Pavement Management

Striping 2024

COMMERCE CITY

Department of Public Works

8602 Rosemary St.
 Commerce City, CO 80022

www.c3gov.com

Tel: (303) 289-8150

Fax: (303) 289-8165

REVISIONS

NO.	BY	DATE	DESCRIPTION

Contact: COMMERCE CITY


Phone: 303-289-8150

Email: @c3gov.com



NOTES:
E 56TH AVE

YELLOW (4 IN)	13572 LF
WHITE BROKEN 10' (4 IN)	3410 LF
WHITE BROKEN 2' (4 IN)	28 LF
LEFT ARROW (16.1 SF Each)	144.9 SF
CHANNELIZING LINE (8 IN)	674 LF
CROSSWALK (16 SF Each)	640 SF
STOP LINE (2'xLength SF)	370 SF

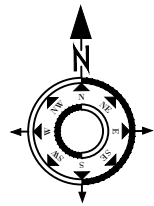

Not to Scale

Created Date: 05/12/23



Pavement Management

Striping 2024

COMMERCE CITY


Department of Public Works

8602 Rosemary St.
 Commerce City, CO 80022
www.c3gov.com
 Tel: (303) 289-8150
 Fax: (303) 289-8165

REVISIONS


NO.	BY	DATE	DESCRIPTION

Contact:	COMMERCE CITY
Phone:	303-289-8150
Email:	@c3gov.com

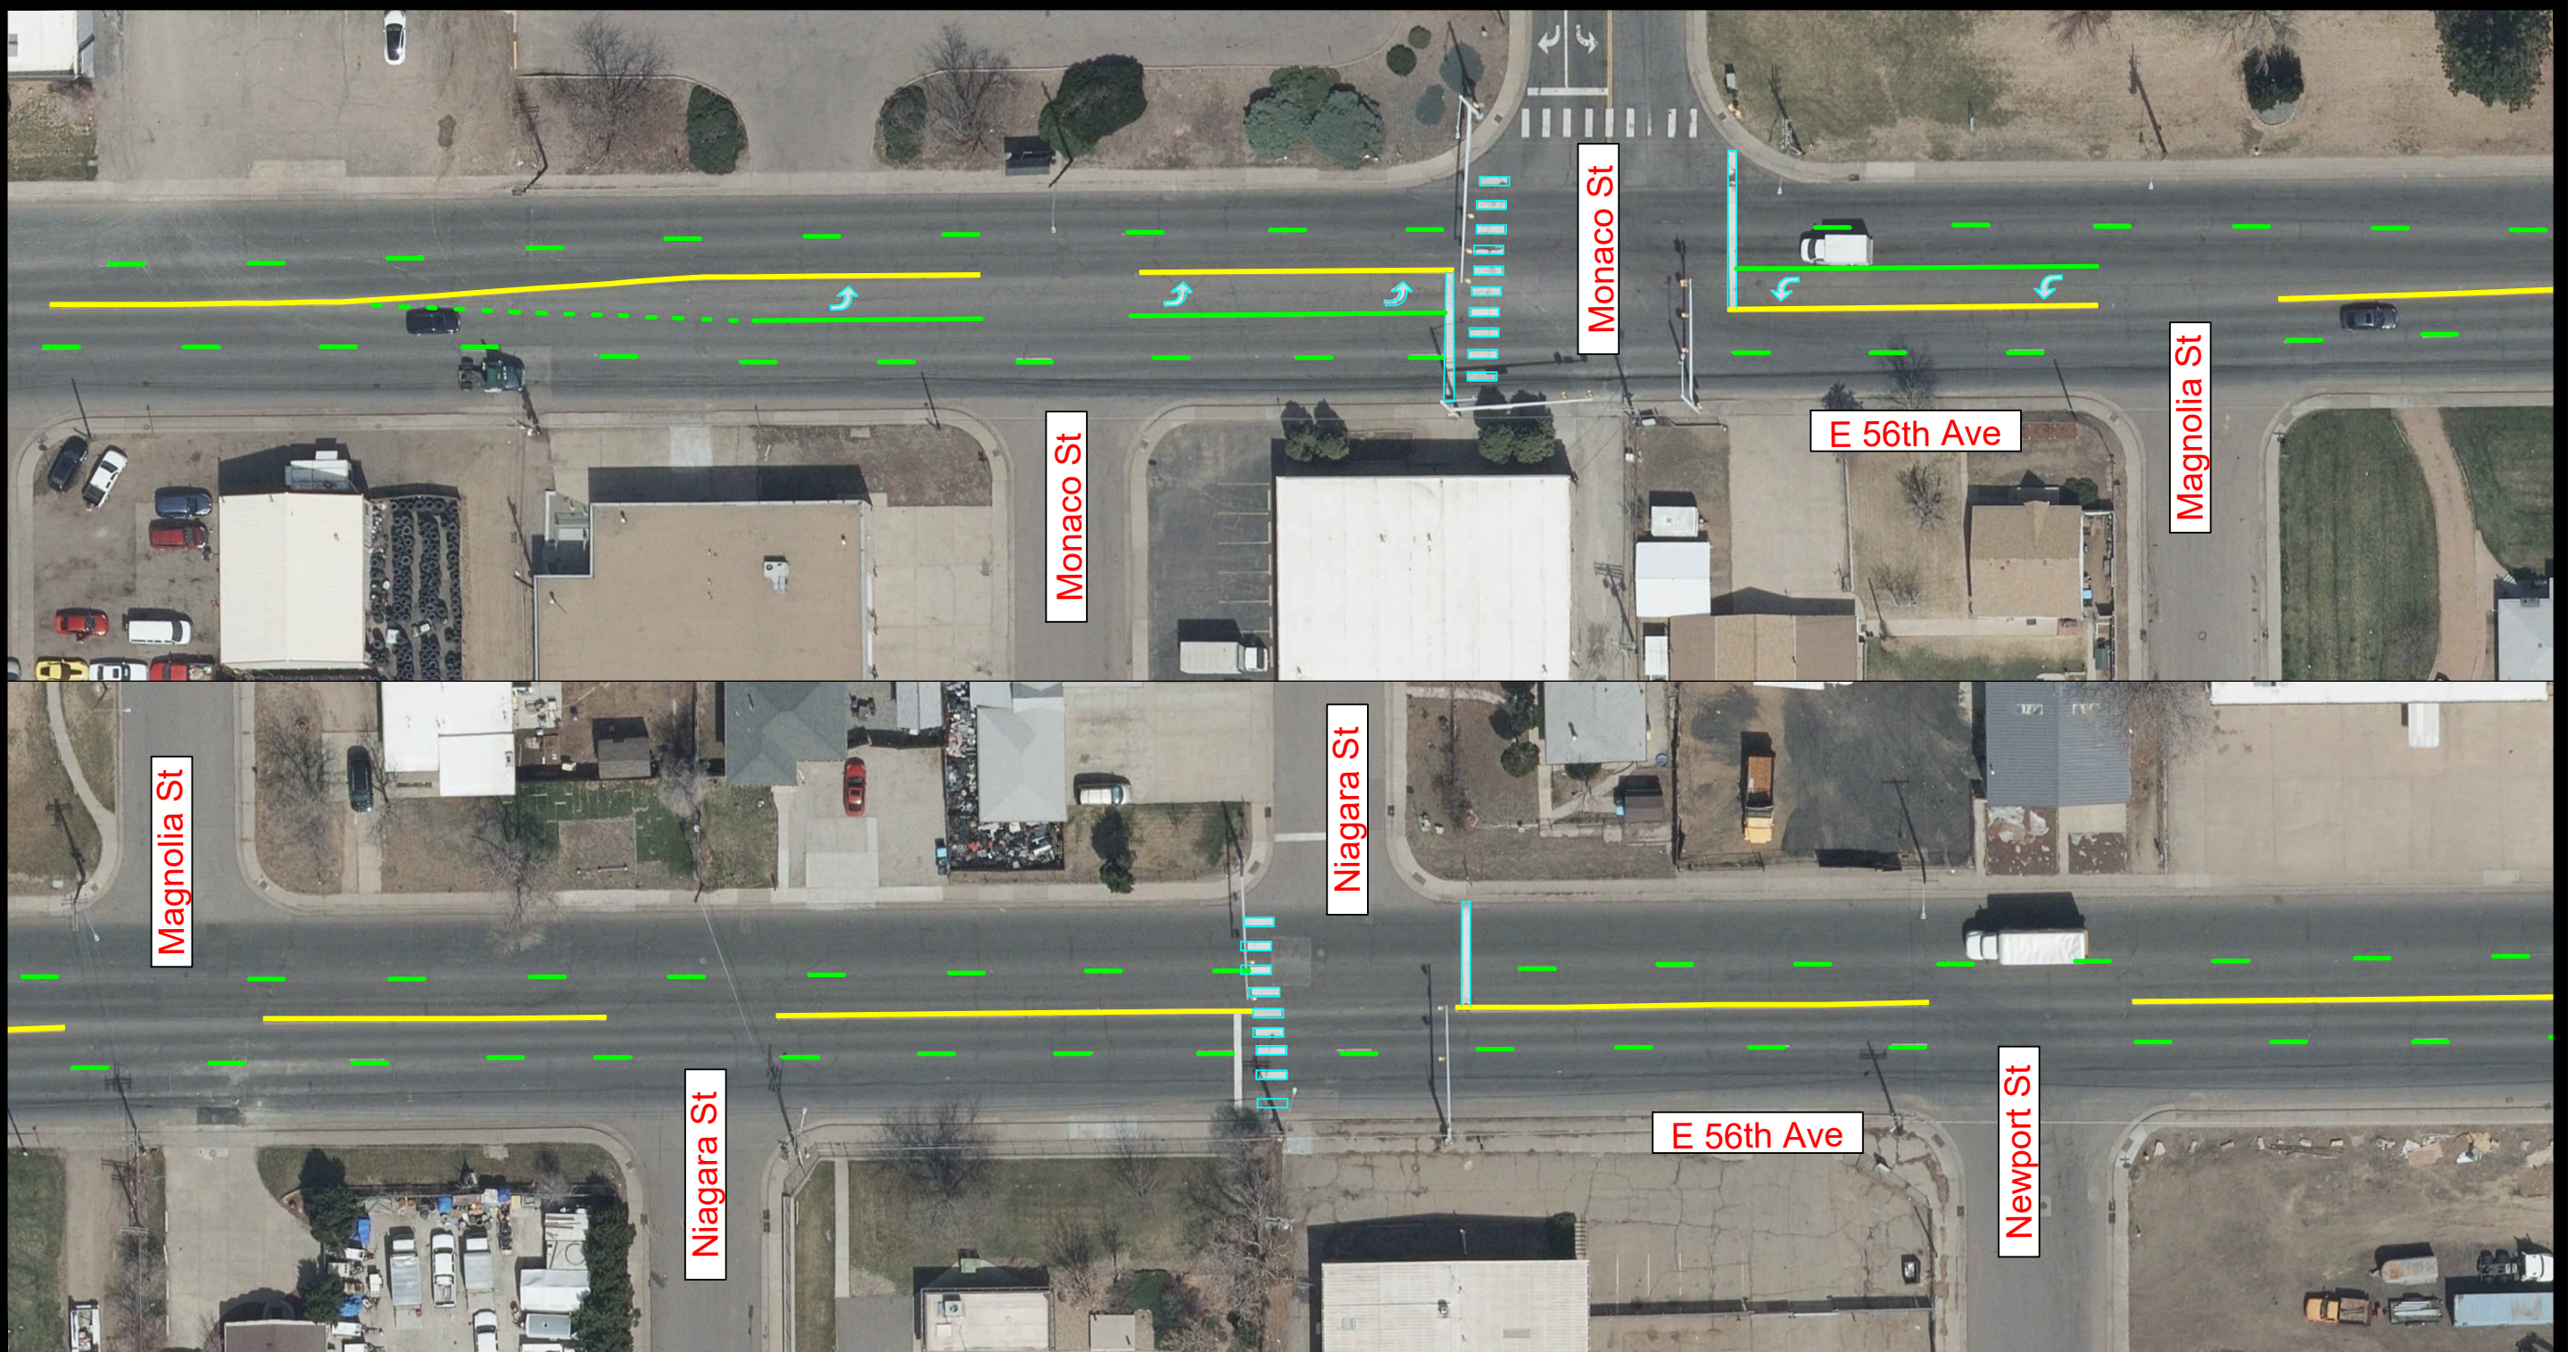

NOTES:

E 56TH AVE	
YELLOW (4 IN)	13572 LF
WHITE BROKEN 10' (4 IN)	3410 LF
WHITE BROKEN 2' (4 IN)	28 LF
LEFT ARROW (16.1 SF Each)	144.9 SF
CHANNELIZING LINE (8 IN)	674 LF
CROSSWALK (16 SF Each)	640 SF
STOP LINE (2'xLength SF)	370 SF

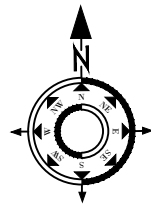

Not to Scale

Created Date: 05/12/23



Pavement Management

Striping 2024

COMMERCE CITY


Department of Public Works

8602 Rosemary St.
 Commerce City, CO 80022
 www.c3gov.com
 Tel: (303) 289-8150
 Fax: (303) 289-8165

REVISIONS


NO.	BY	DATE	DESCRIPTION

Contact:	COMMERCE CITY
Phone:	303-289-8150
Email:	@c3gov.com

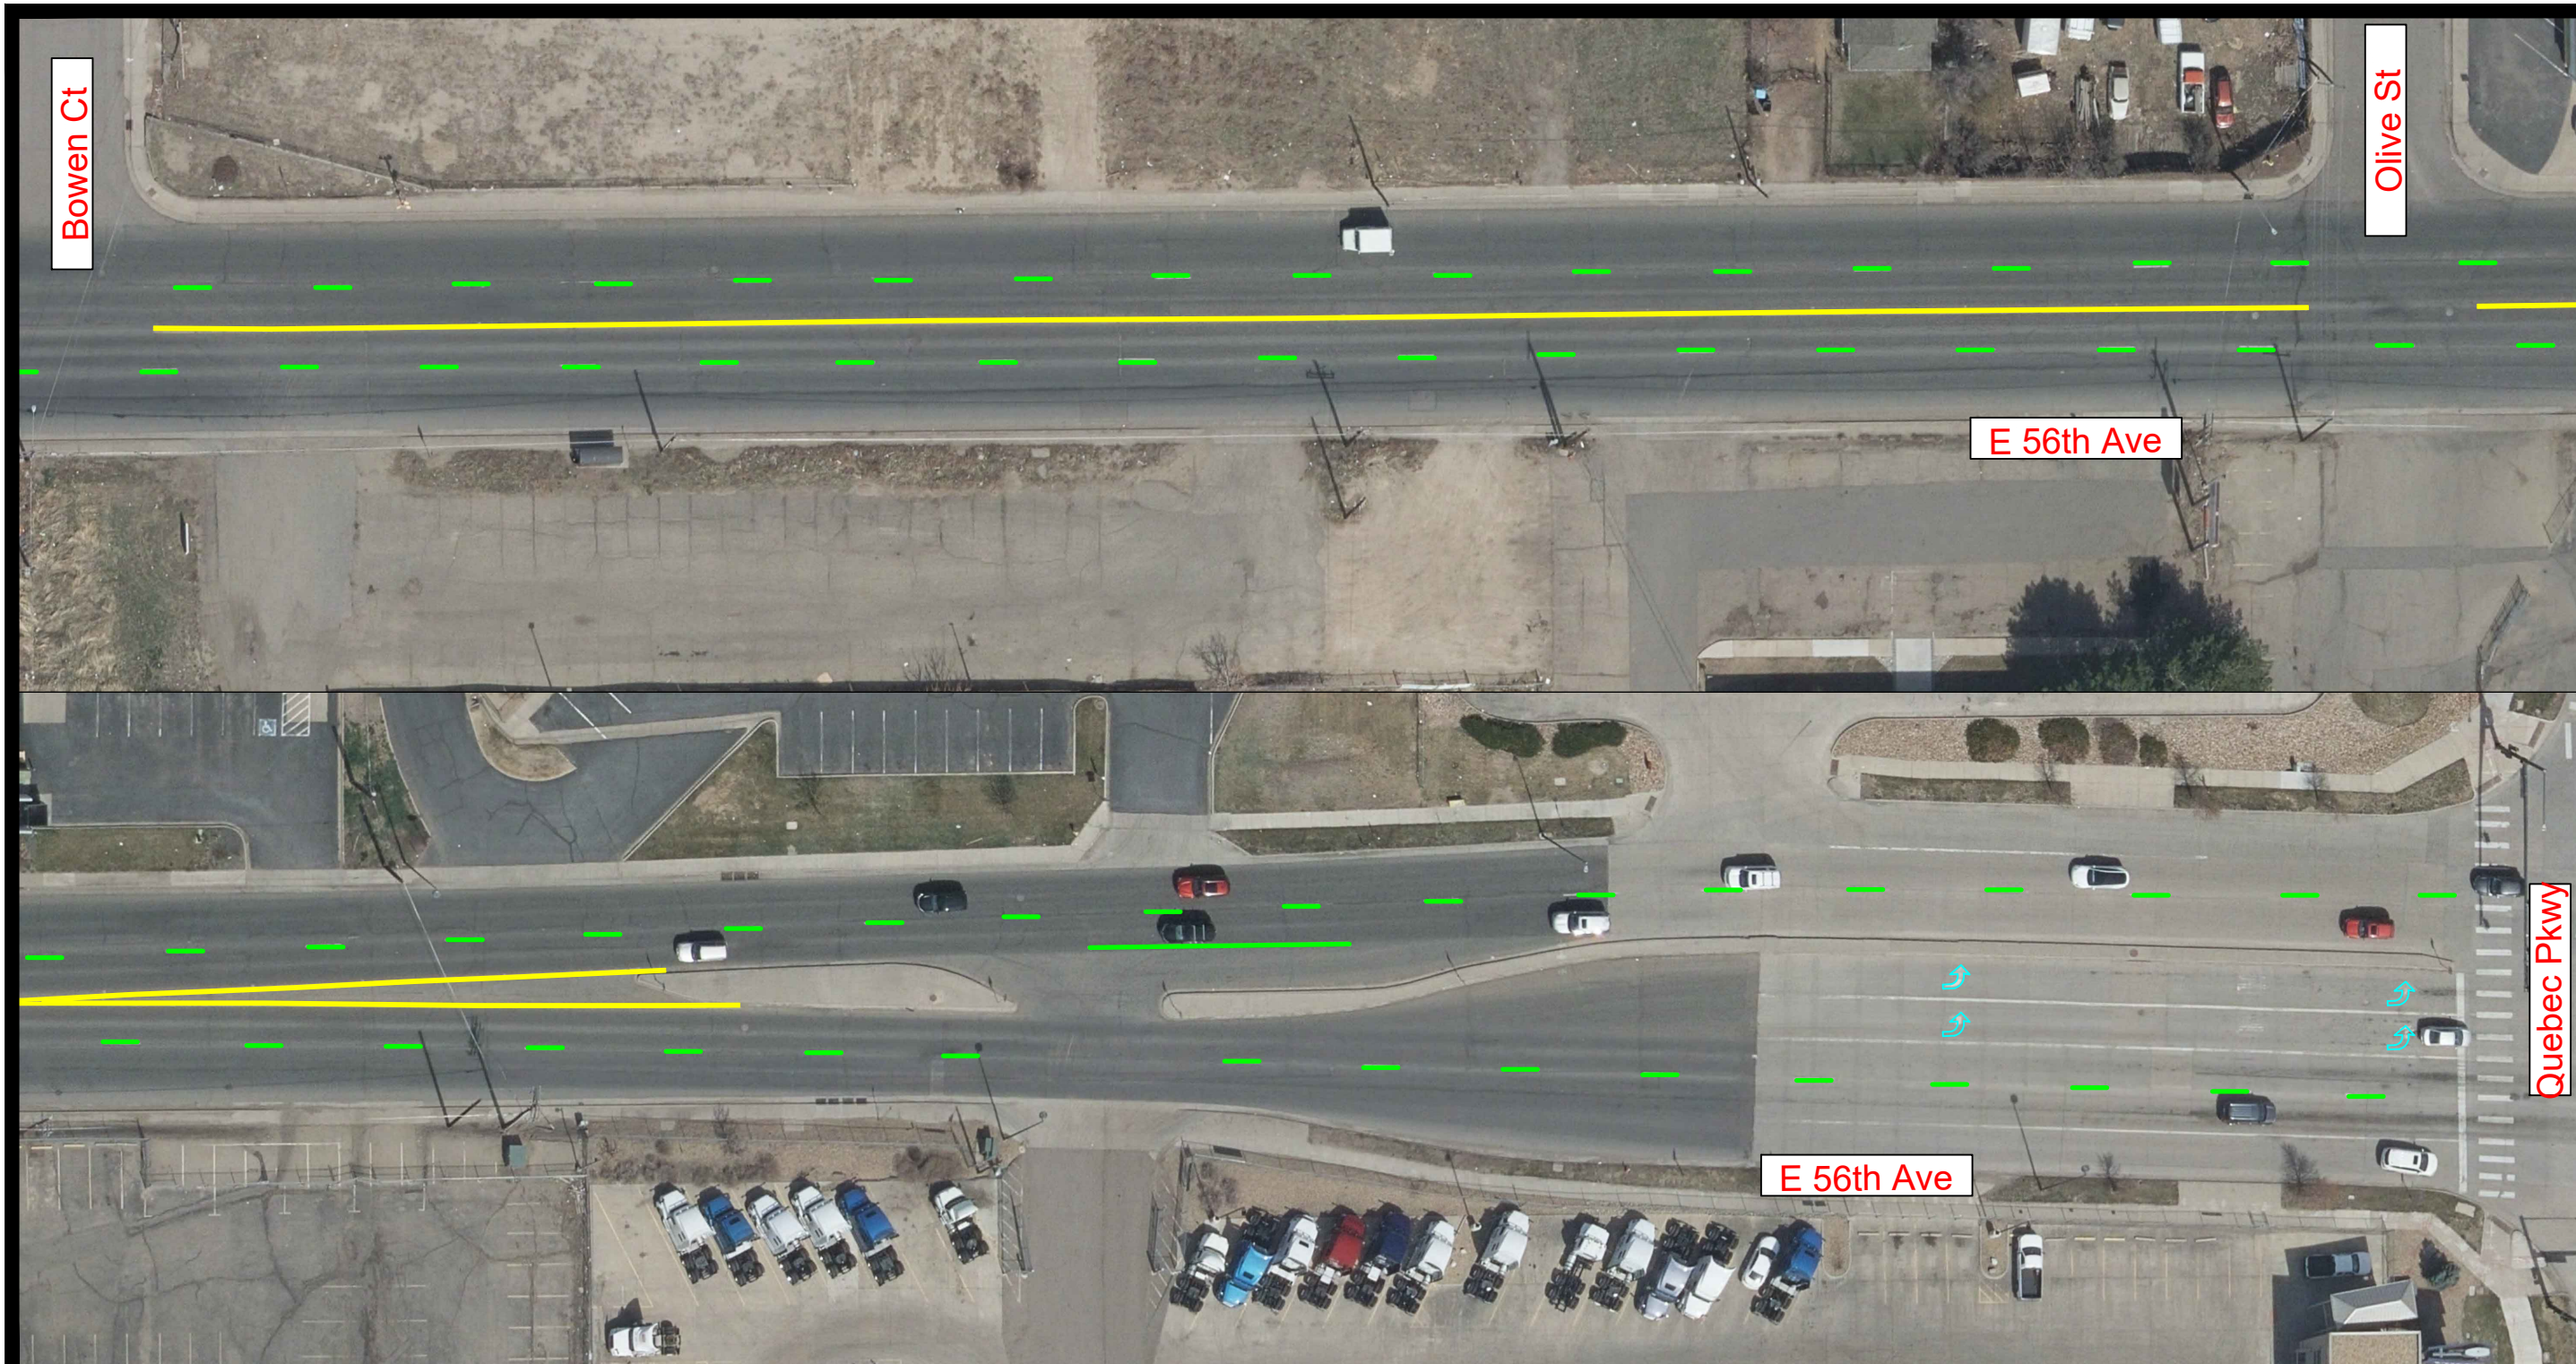

NOTES:

- E 56TH AVE
- YELLOW (4 IN) 13572 LF
- WHITE BROKEN 10' (4 IN) 3410 LF
- WHITE BROKEN 2' (4 IN) 28 LF
- LEFT ARROW (16.1 SF Each) 144.9 SF
- CHANNELIZING LINE (8 IN) 674 LF
- CROSSWALK (16 SF Each) 640 SF
- STOP LINE (2'xLength SF) 370 SF

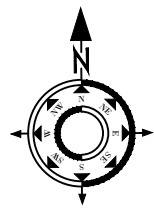

Not to Scale

Created Date: 05/12/23



Pavement Management

Striping 2024

COMMERCE CITY


Department of Public Works

8602 Rosemary St.
 Commerce City, CO 80022
 www.c3gov.com
 Tel: (303) 289-8150
 Fax: (303) 289-8165

REVISIONS

NO.	BY	DATE	DESCRIPTION

Contact:	COMMERCE CITY
Phone:	303-289-8150
Email:	@c3gov.com

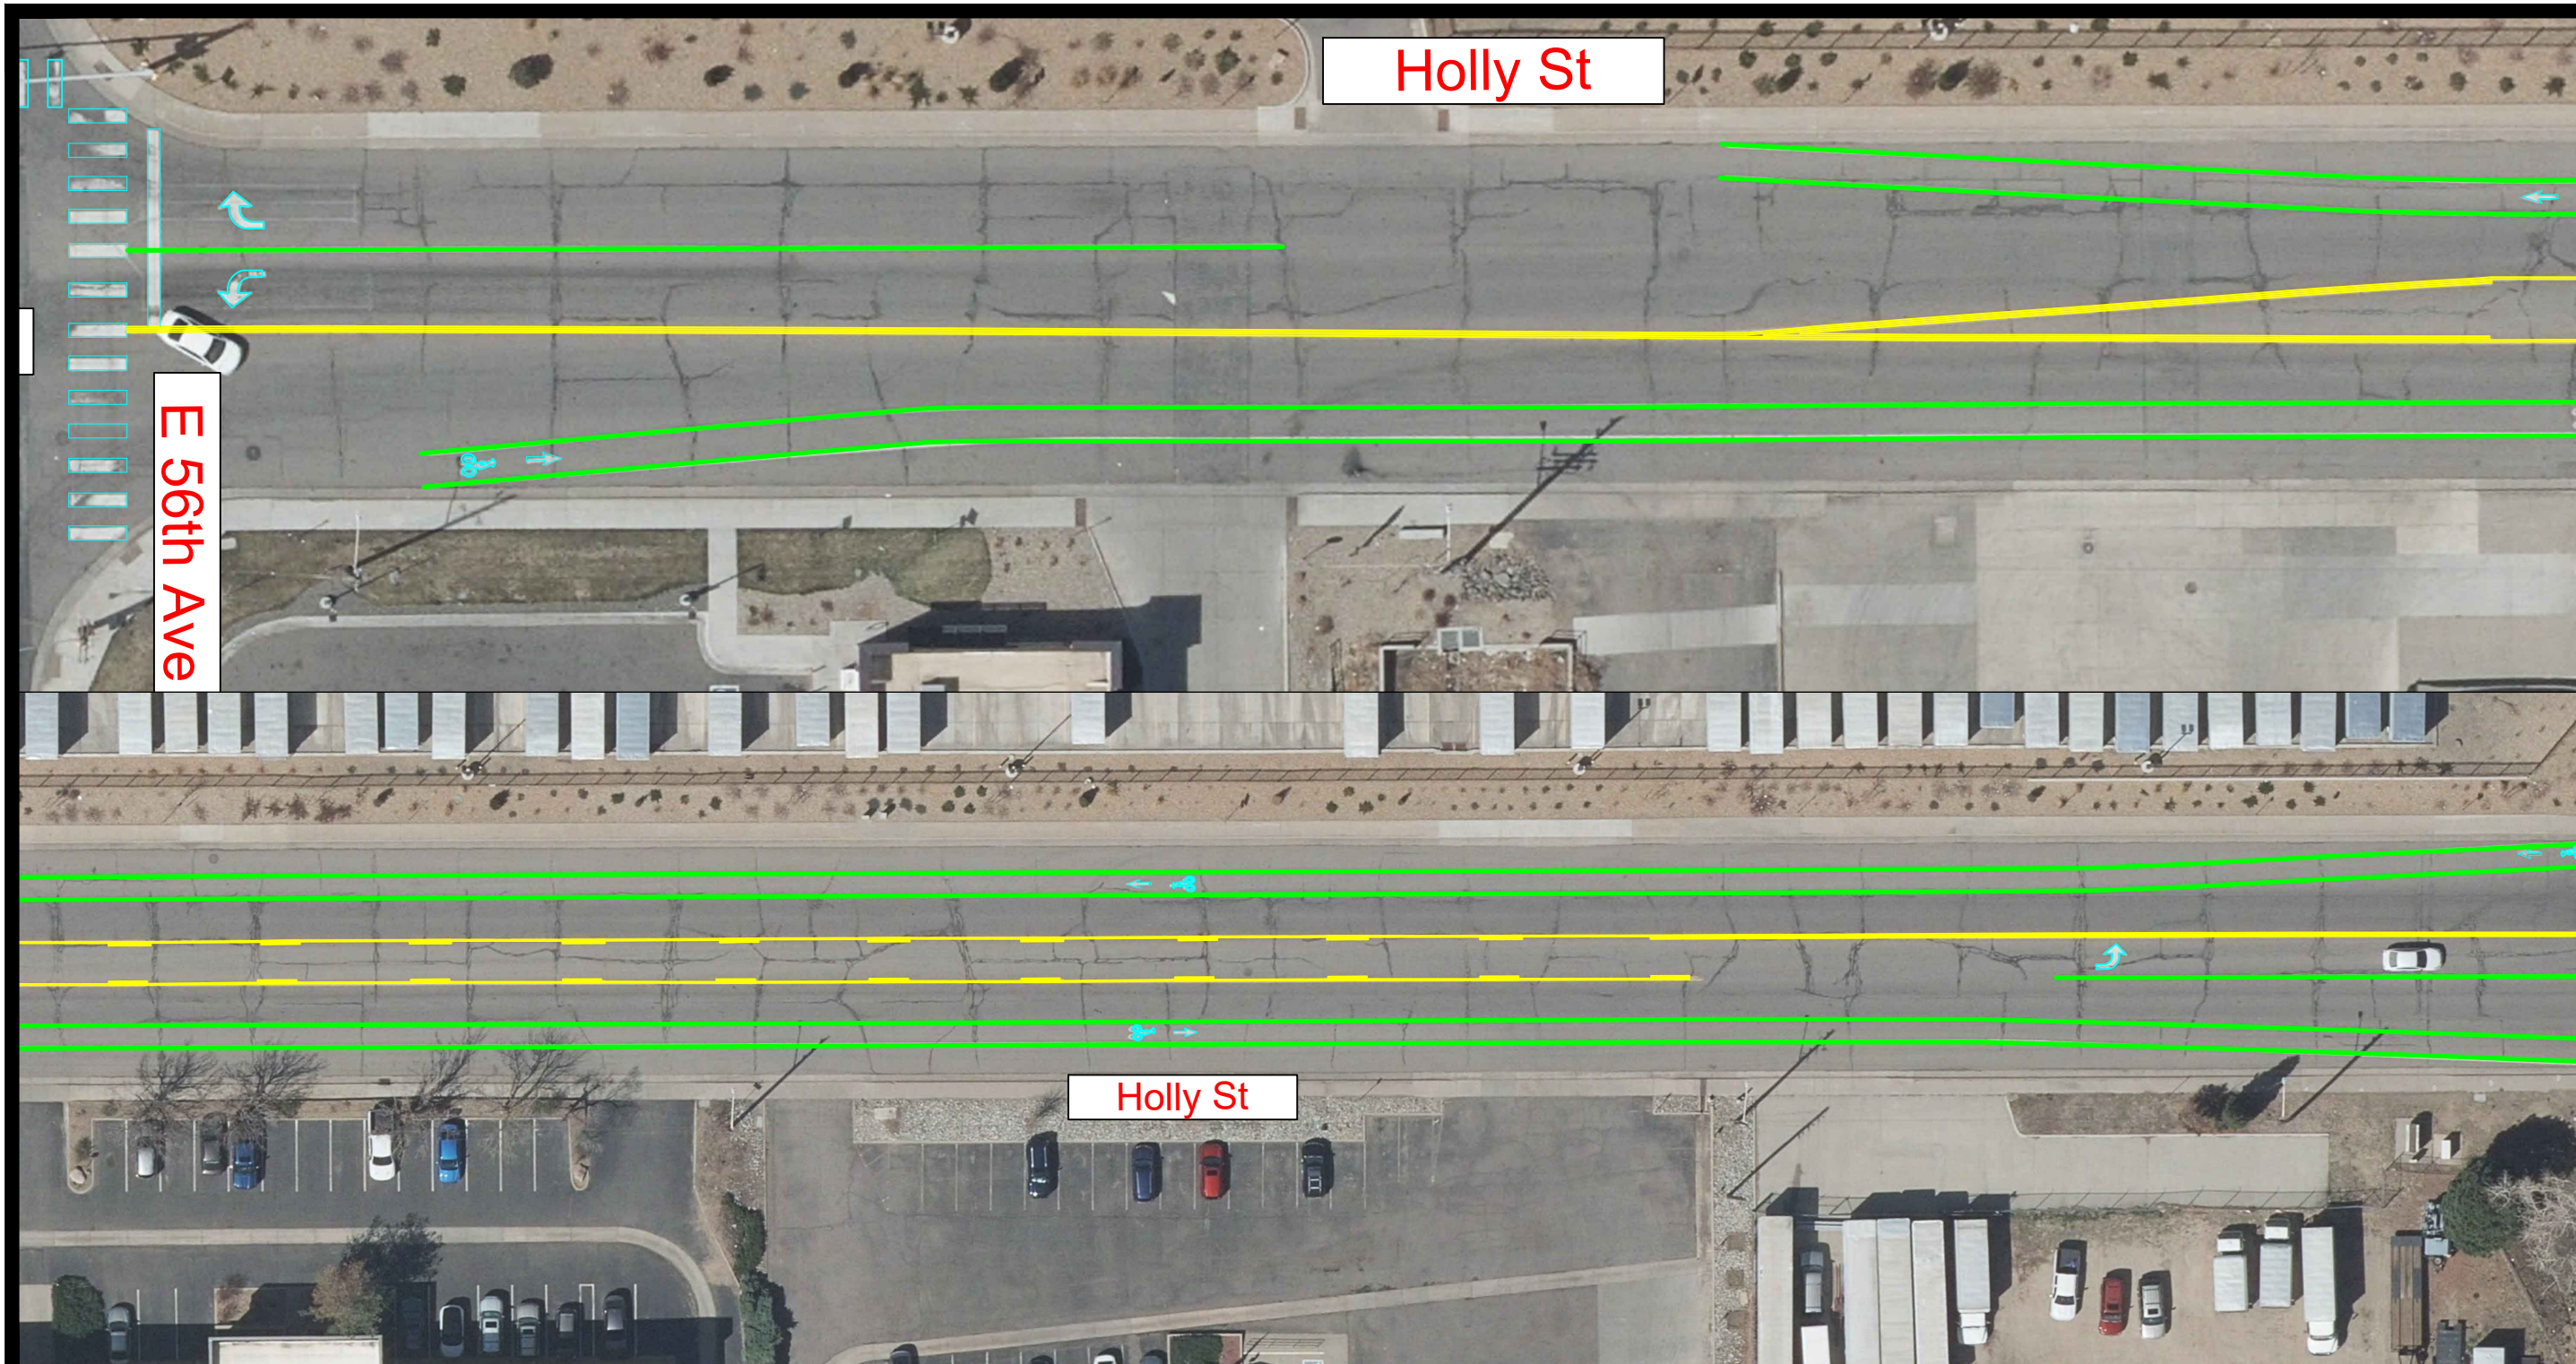

NOTES:
HOLLY ST

YELLOW (4 IN)	3114 LF
YELLOW STRAIGHT with BROKEN (4 IN)	2844 LF
WHITE SOLID (6 IN)	7769 LF
WHITE BROKEN 2' (4 IN)	54 LF
LEFT ARROW (16.1 SF Each)	96.6 SF
RIGHT ARROW (16.1 SF Each)	32.2 SF
CHANNELIZING LINE (WHITE 8 IN)	1041 LF
CROSSWALK (16 SF Each)	480 SF
STOP LINE (2'xLength SF)	166 SF
BIKE LANE STRAIGHT ARROW (6 SF EA)	90 SF
BIKE LANE SYMBOL (11.9 SF Each)	178.5 SF

Not to Scale


Created Date: 05/12/23



Pavement Management
 Striping 2024
 COMMERCE CITY
 Department of Public Works
 8602 Rosemary St.
 Commerce City, CO 80022
www.c3gov.com
 Tel: (303) 289-8150
 Fax: (303) 289-8165

REVISIONS			
NO.	BY	DATE	DESCRIPTION

Contact:	COMMERCE CITY	6
Phone:	303-289-8150	
Email:	@c3gov.com	

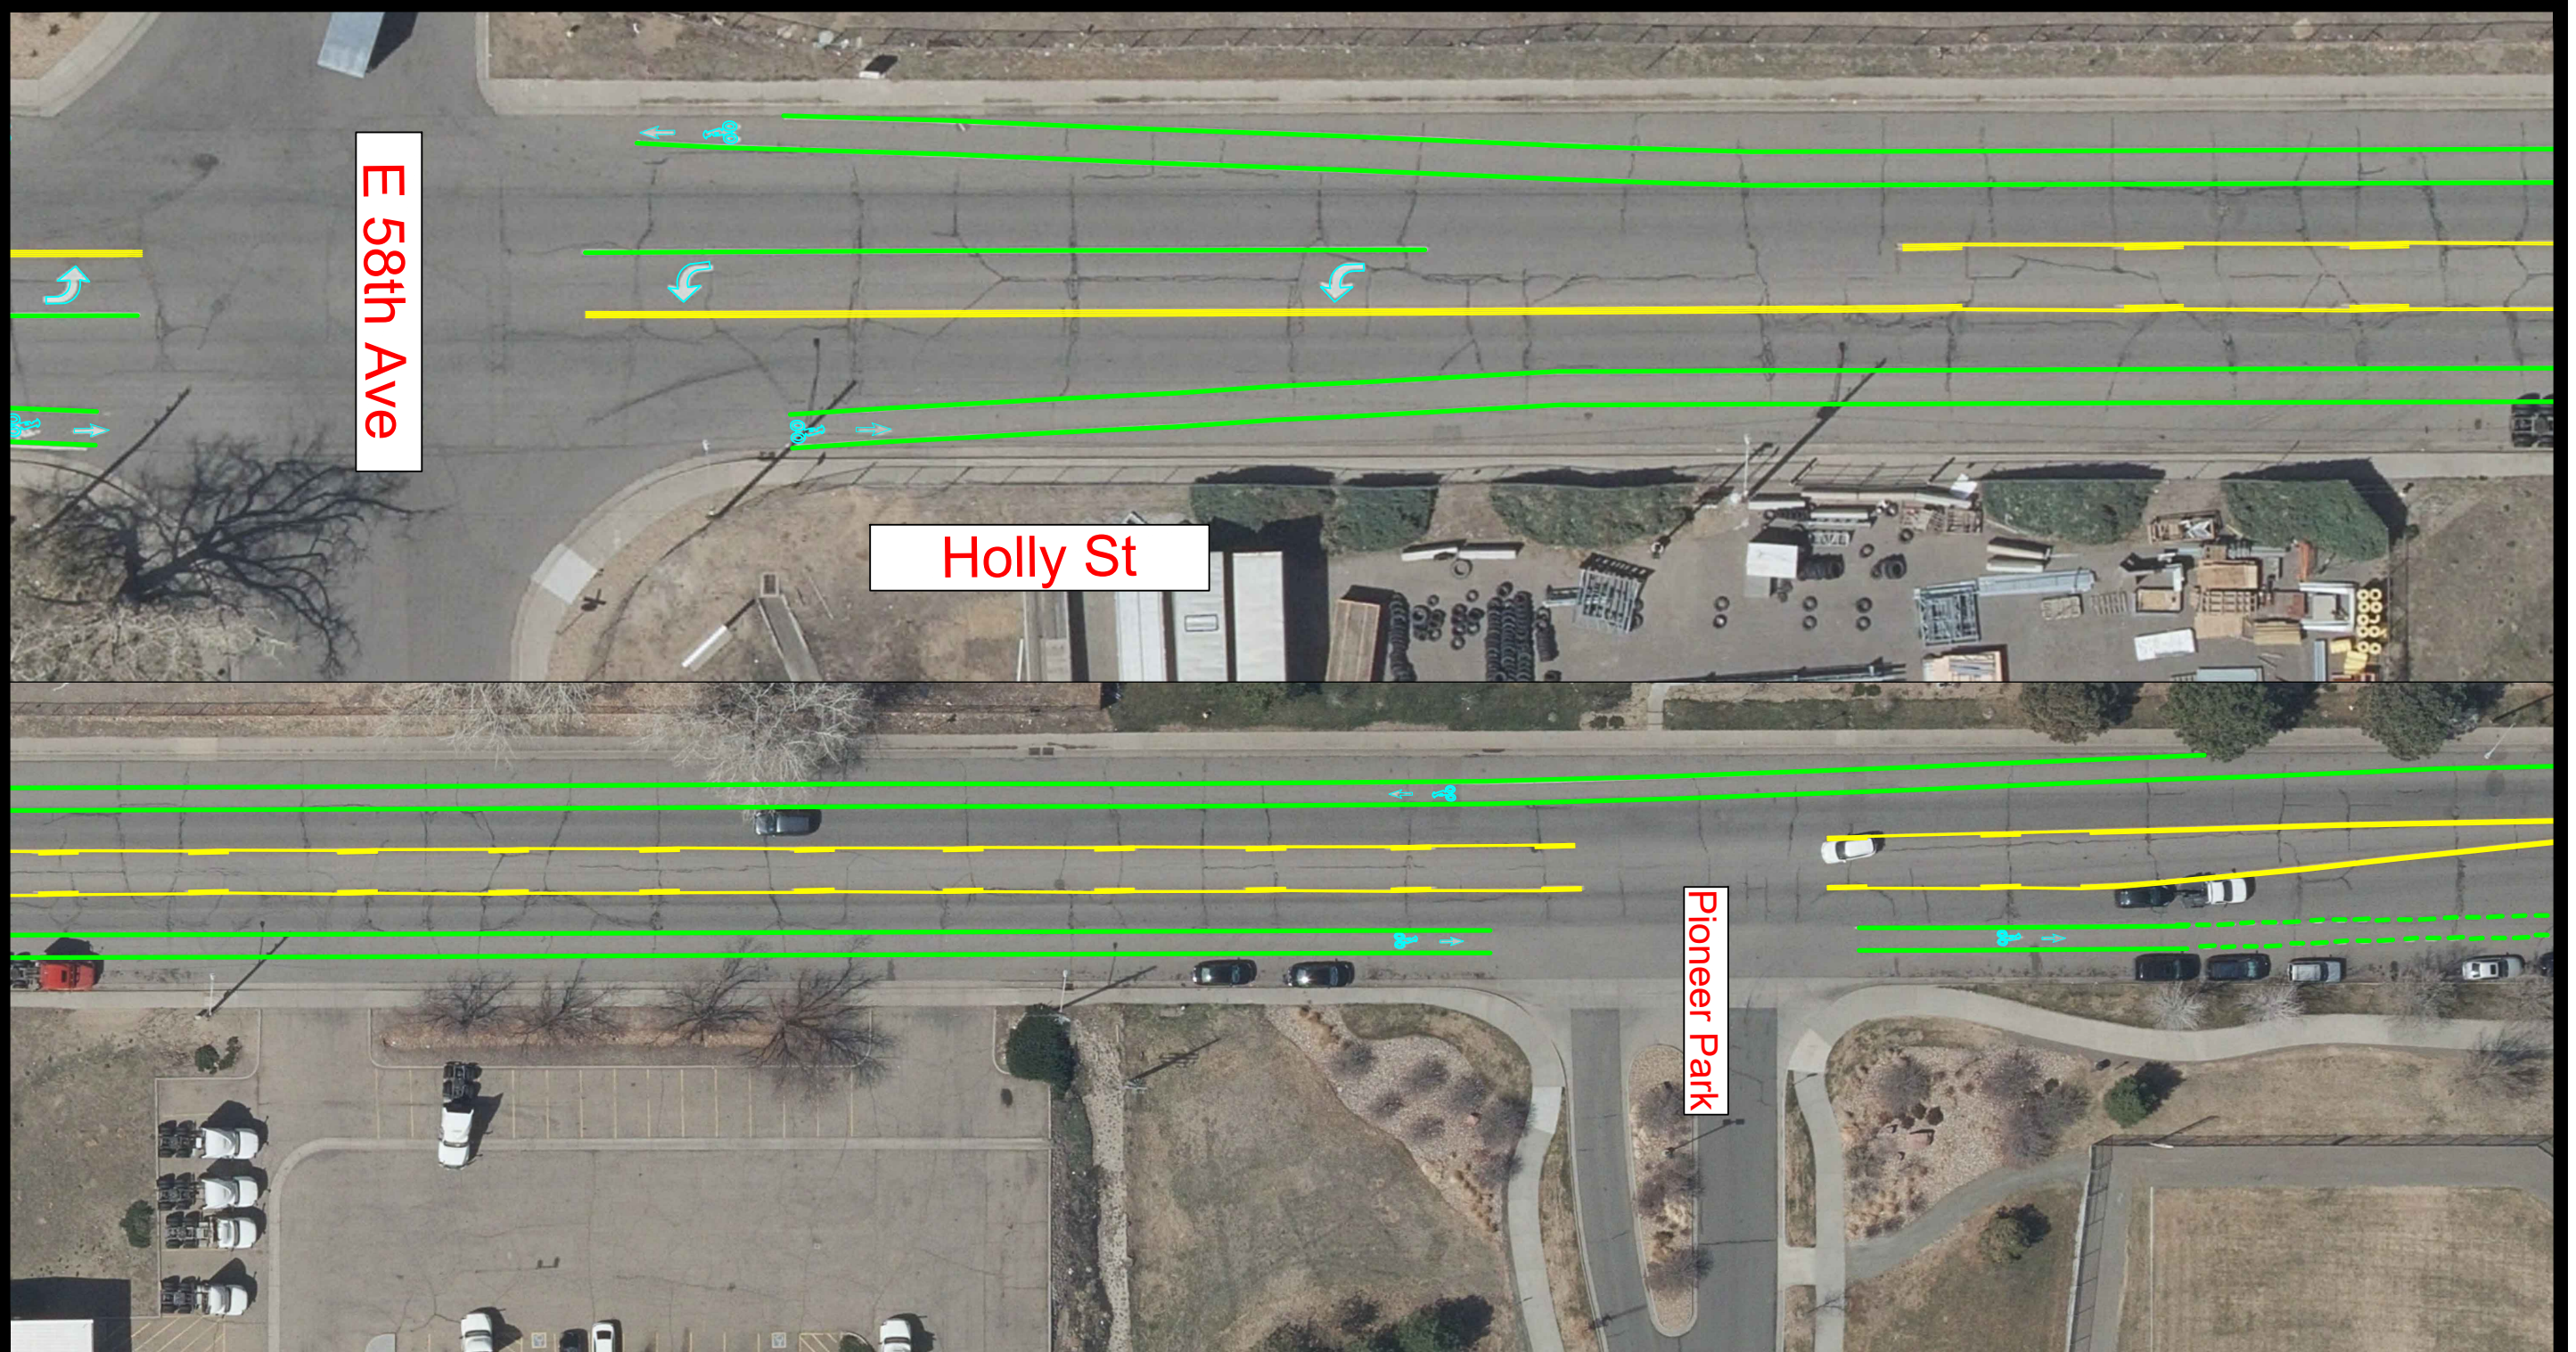


E 58th Ave

Holly St

Pioneer Park

NOTES:

HOLLY ST	
YELLOW (4 IN)	3114 LF
YELLOW STRAIGHT with BROKEN (4 IN)	2844 LF
WHITE SOLID (6 IN)	7769 LF
WHITE BROKEN 2' (4 IN)	54 LF
LEFT ARROW (16.1 SF Each)	96.6 SF
RIGHT ARROW (16.1 SF Each)	32.2 SF
CHANNELIZING LINE (WHITE 8 IN)	1041 LF
CROSSWALK (16 SF Each)	480 SF
STOP LINE (2'xLength SF)	166 SF
BIKE LANE STRAIGHT ARROW (6 SF EA)	90 SF
BIKE LANE SYMBOL (11.9 SF Each)	178.5 SF

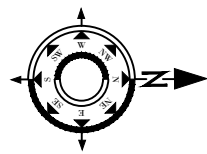

Not to Scale

Created Date: 05/12/23



Pavement Management

Striping 2024

COMMERCE CITY


Department of Public Works

8602 Rosemary St.
 Commerce City, CO 80022
www.c3gov.com
 Tel: (303) 289-8150
 Fax: (303) 289-8165

REVISIONS

NO.	BY	DATE	DESCRIPTION

Contact:	COMMERCE CITY
Phone:	303-289-8150
Email:	@c3gov.com

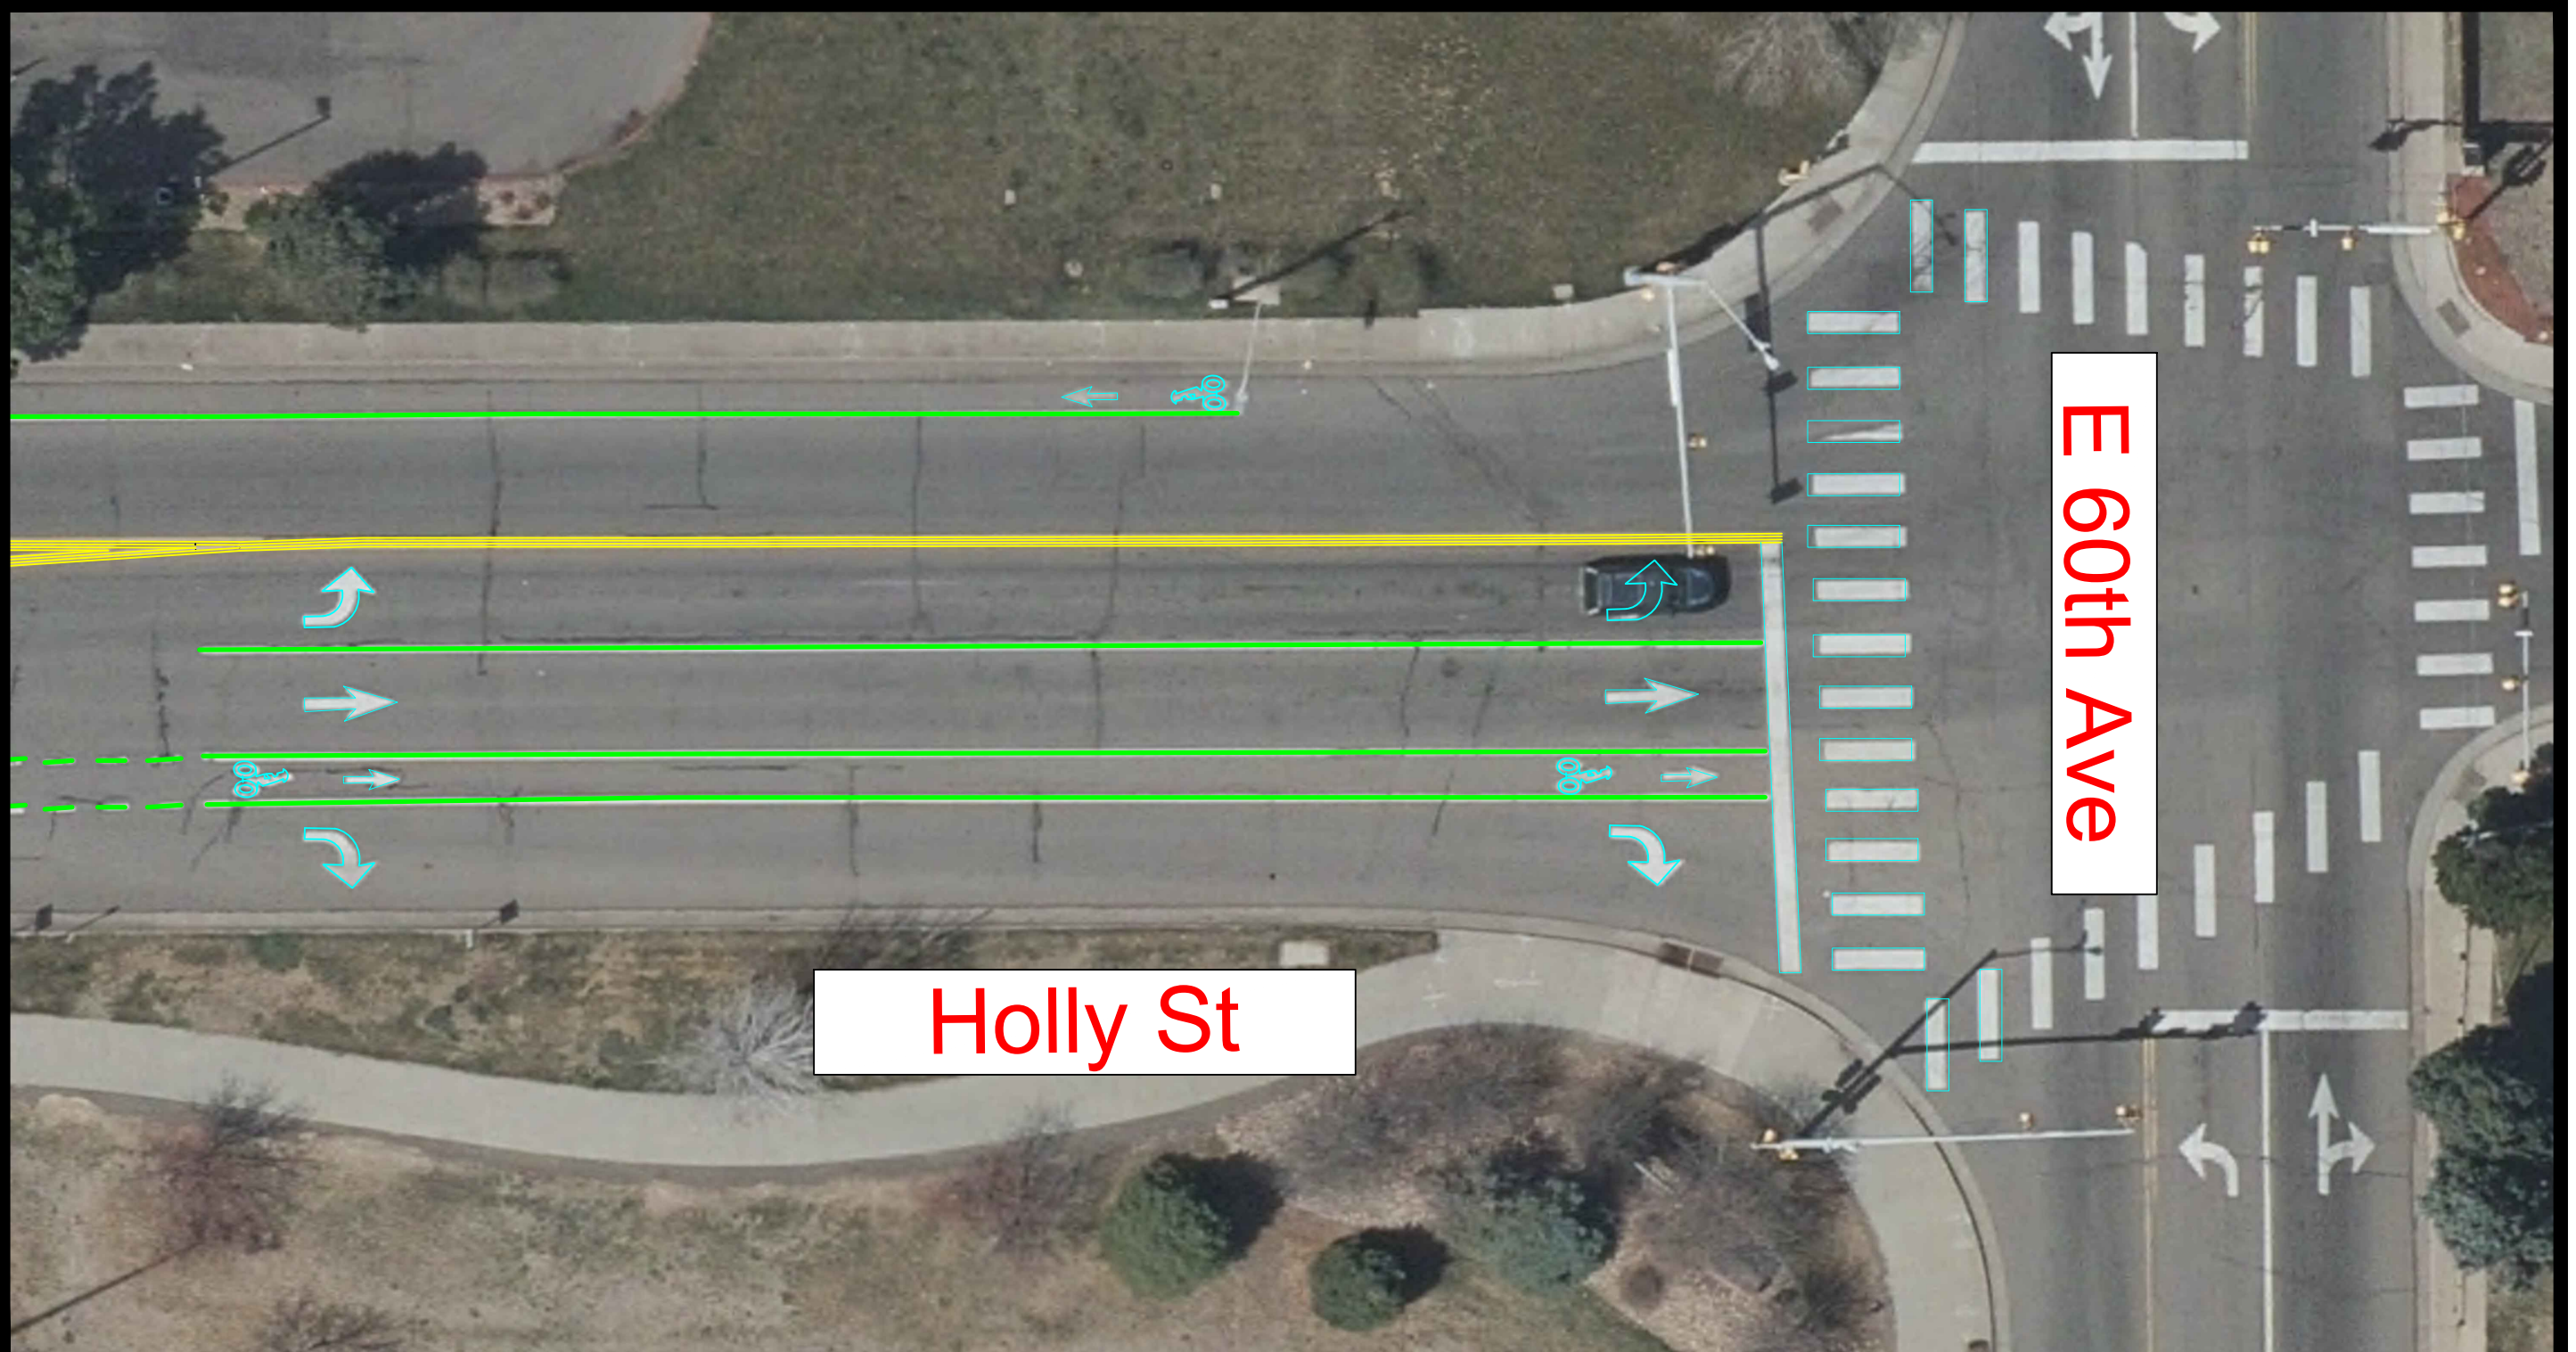


Holly St

E 60th Ave

NOTES:

HOLLY ST	
YELLOW (4 IN)	3114 LF
WHITE SOLID (6 IN)	7769 LF
WHITE BROKEN 2' (4 IN)	54 LF
LEFT ARROW (16.1 SF Each)	96.6 SF
RIGHT ARROW (16.1 SF Each)	32.2 SF
CHANNELIZING LINE (WHITE 8 IN)	1041 LF
CROSSWALK (16 SF Each)	480 SF
STOP LINE (2'xLength SF)	166 SF
BIKE LANE STRAIGHT ARROW (6 SF EA)	90 SF
STRAIGHT ARROW (16 SF Each)	32 SF
BIKE LANE SYMBOL (11.9 SF Each)	178.5 SF

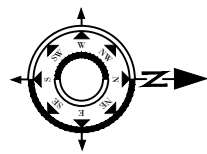

Not to Scale

Created Date: 05/12/23



Pavement Management

Striping 2024

COMMERCE CITY
 Department of Public Works
 8602 Rosemary St.
 Commerce City, CO 80022
 www.c3gov.com
 Tel: (303) 289-8150
 Fax: (303) 289-8165

REVISIONS

NO.	BY	DATE	DESCRIPTION

Contact:	COMMERCE CITY
Phone:	303-289-8150
Email:	@c3gov.com