


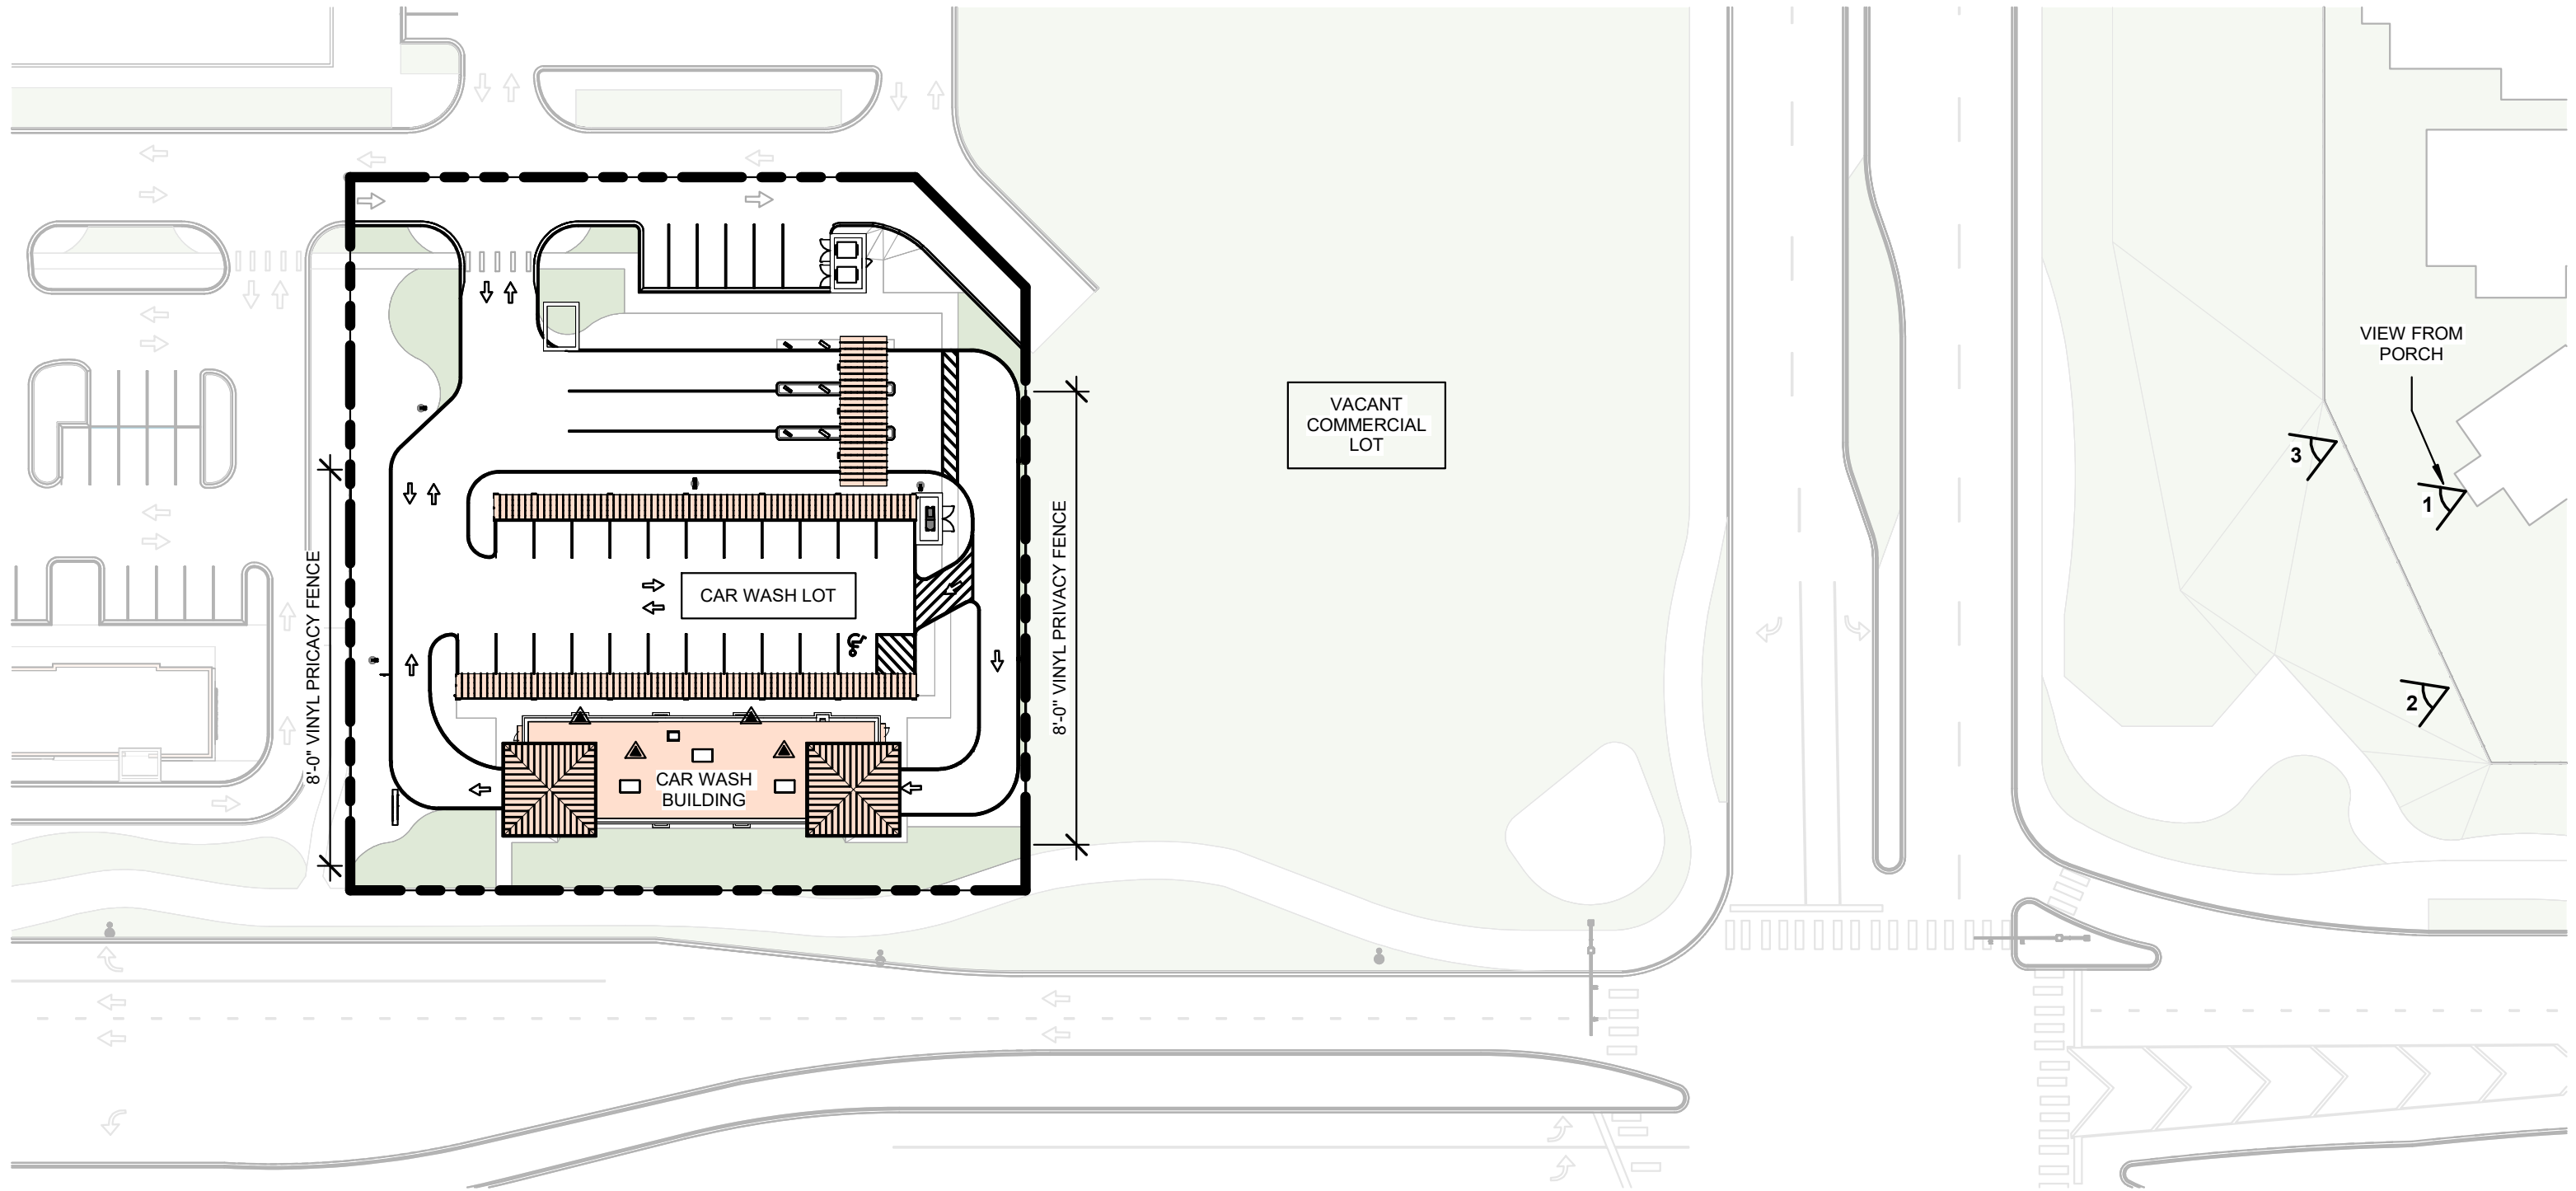

2345
11/29/23
Z-7

1 SITE PLAN
Z-7 SCALE: 1" = 50'-0"

**New Automated
Car Wash Facility**
12411 EAST 104TH AVENUE
COMMERCE CITY, CO 80022





2345

11/29/23

Z-8



VIEW #1

SCALE: 1/2" = 1'-0"

New Automated Car Wash Facility

12411 EAST 104TH AVENUE
COMMERCE CITY, CO 80022

N E R I
ARCHITECTS

6400 N NORTHWEST HWY
SUITE 4
CHICAGO IL 60631
TEL 847.825.9400



2345
11/29/23
Z-9

1
Z-9

VIEW #2
SCALE: 12" = 1'-0"

**New Automated
Car Wash Facility**
12411 EAST 104TH AVENUE
COMMERCE CITY, CO 80022

N

E

R

I

ARCHITECTS

6400 N NORTHWEST HWY
SUITE 4
CHICAGO IL 60631
TEL 847.825.9400



2345
11/29/23
Z-10

1 VIEW #3
Z-10 SCALE: 12" = 1'-0"

**New Automated
Car Wash Facility**
12411 EAST 104TH AVENUE
COMMERCE CITY, CO 80022

N

E

R

I

ARCHITECTS

6400 N NORTHWEST HWY
SUITE 4
CHICAGO IL 60631
TEL 847.825.9400