

TTRES AT COMMERCE CITY CHAMBERS ROAD DEVELOPMENT PLAN

A PART OF THE SOUTH HALF (S1/2) OF THE NORTHEAST QUARTER (NE 1/4) OF THE NORTHEAST QUARTER (NE 1/4)
OF SECTION EIGHTEEN (18) TOWNSHIP TWO (2) SOUTH, RANGE SIXTY-SIX (66) WEST OF THE 6TH P.M. CASE # (D24-0006).
PARCEL #0172300000150

CITY STAFF CERTIFICATE:
APPROVED BY THE DEPARTMENT OF COMMUNITY DEVELOPMENT OF THE
CITY OF COMMERCE CITY, THIS _____ DAY OF _____, 20____.

DEPARTMENT OF COMMUNITY DEVELOPMENT

TTRES AT COMMERCE
CITY CHAMBERS RD

DEVELOPMENT PLAN

COMMERCE CITY, CO

PREPARED BY:



LAND PLANNER / LANDSCAPE ARCHITECT

RIPLEY DESIGN INC.
Russ Lee
419 Canyon Ave. Suite 200
Fort Collins, CO 80521
p. 970.224.5828

OWNER

THOMPSON THRIFT
Monica Unger
111 Monument Circle, Ste 1600
Indianapolis, IN 46204
p. 317.853.5459

ENGINEER

PROOF CIVIL
Adrian Luce
600 Grant Street #210
Denver, CO 80203
p. 303.325.5709


ARCHITECT

STUDIO M ARCHITECTURE AND PLANNING
Nick Alexander
275 Veterans Way, Carmel, IN 46032
p. 317.810.1502



VIEW FROM PARKING LOT LOOKING AT APARTMENT BUILDING TYPE A 3-STORY

COLOR SCHEME 1
BUILDING 8

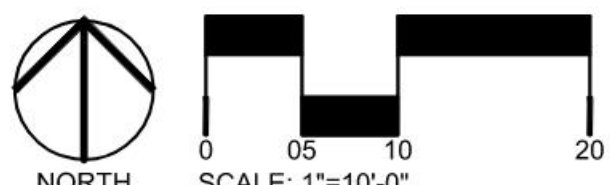

NORTH SCALE: 1"=10'-0"

ORIGINAL SIZE 24X36

ISSUED

No.	DESCRIPTION	DATE
01	DEVELOPMENT PLAN	04/10/24
02	DEVELOPMENT PLAN	06/18/24

REVISIONS

No.	DESCRIPTION	DATE

PERSPECTIVE VIEW
BUILDING TYPE A - CS1

SEAL:



PROJECT No.:	R23.023.2
DRAWN BY:	KB
REVIEWED BY:	AB/KR
DRAWING NUMBER:	

TTRES AT COMMERCE CITY CHAMBERS ROAD DEVELOPMENT PLAN

A PART OF THE SOUTH HALF (S1/2) OF THE NORTHEAST QUARTER (NE 1/4) OF THE NORTHEAST QUARTER (NE 1/4)
OF SECTION EIGHTEEN (18) TOWNSHIP TWO (2) SOUTH, RANGE SIXTY-SIX (66) WEST OF THE 6TH P.M. CASE # (D24-0006).
PARCEL #0172300000150

CITY STAFF CERTIFICATE:
APPROVED BY THE DEPARTMENT OF COMMUNITY DEVELOPMENT OF THE
CITY OF COMMERCE CITY, THIS _____ DAY OF _____, 20____.

DEPARTMENT OF COMMUNITY DEVELOPMENT

TTRES AT COMMERCE
CITY CHAMBERS RD

DEVELOPMENT PLAN

COMMERCE CITY, CO

PREPARED BY:



LAND PLANNER / LANDSCAPE ARCHITECT

RIPLEY DESIGN INC.
Russ Lee
419 Canyon Ave. Suite 200
Fort Collins, CO 80521
p. 970.224.5828

OWNER


THOMPSON THRIFT
Monica Unger
111 Monument Circle, Ste 1600
Indianapolis, IN 46204
p. 317.853.5459

ENGINEER

PROOF CIVIL
Adrian Luce
600 Grant Street #210
Denver, CO 80203
p. 303.325.5709

ARCHITECT

STUDIO M ARCHITECTURE AND PLANNING
Nick Alexander
275 Veterans Way, Carmel, IN 46032
p. 317.810.1502

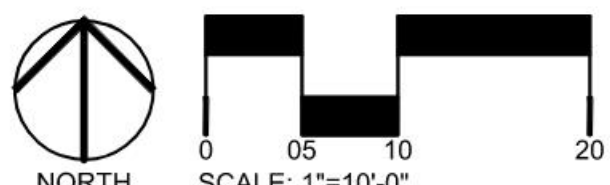

ORIGINAL SIZE 24X36

ISSUED		
No.	DESCRIPTION	DATE
01	DEVELOPMENT PLAN	04/10/24
02	DEVELOPMENT PLAN	06/18/24

REVISIONS		
No.	DESCRIPTION	DATE

PERSPECTIVE VIEW
BUILDING TYPE A - CS2

SEAL:



PROJECT No.:	R23.023.2
DRAWN BY:	KB
REVIEWED BY:	AB/KR
DRAWING NUMBER:	



VIEW FROM PARKING LOT LOOKING AT APARTMENT BUILDING TYPE A 3-STORY

COLOR SCHEME 2
BUILDING 1

Plotted By: Nick Hennessey Layout: L 208 Site Details Printed On: 8/7/2024 7:27 PM File Name: Title Block - Commerce City.dwg

TTRES AT COMMERCE CITY CHAMBERS ROAD DEVELOPMENT PLAN

A PART OF THE SOUTH HALF (S1/2) OF THE NORTHEAST QUARTER (NE 1/4) OF THE NORTHEAST QUARTER (NE 1/4)
OF SECTION EIGHTEEN (18) TOWNSHIP TWO (2) SOUTH, RANGE SIXTY-SIX (66) WEST OF THE 6TH P.M. CASE # (D24-0006).
PARCEL #0172300000150

CITY STAFF CERTIFICATE:
APPROVED BY THE DEPARTMENT OF COMMUNITY DEVELOPMENT OF THE
CITY OF COMMERCE CITY, THIS _____ DAY OF _____, 20____.

DEPARTMENT OF COMMUNITY DEVELOPMENT

TTRES AT COMMERCE
CITY CHAMBERS RD

DEVELOPMENT PLAN

COMMERCE CITY, CO

PREPARED BY:



LAND PLANNER / LANDSCAPE ARCHITECT

RIPLEY DESIGN INC.
Russ Lee
419 Canyon Ave. Suite 200
Fort Collins, CO 80521
p. 970.224.5828

OWNER


THOMPSON THRIFT
Monica Unger
111 Monument Circle, Ste 1600
Indianapolis, IN 46204
p. 317.853.5459

ENGINEER

PROOF CIVIL
Adrian Luce
600 Grant Street #210
Denver, CO 80203
p. 303.325.5709

ARCHITECT

STUDIO M ARCHITECTURE AND PLANNING
Nick Alexander
275 Veterans Way, Carmel, IN 46032
p. 317.810.1502

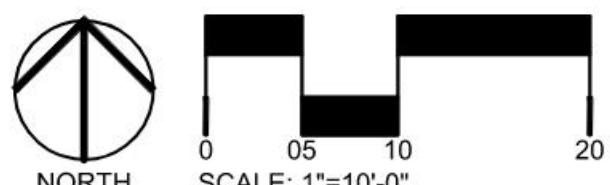

NORTH SCALE: 1"=10'-0"

ORIGINAL SIZE 24X36

ISSUED		
No.	DESCRIPTION	DATE
01	DEVELOPMENT PLAN	04/10/24
02	DEVELOPMENT PLAN	06/18/24

REVISIONS		
No.	DESCRIPTION	DATE

PERSPECTIVE VIEW
BUILDING TYPE B - CS1

SEAL:



PROJECT No.:	R23.023.2
DRAWN BY:	KB
REVIEWED BY:	AB/KR
DRAWING NUMBER:	



VIEW FROM PARKING LOT LOOKING AT APARTMENT BUILDING TYPE B 3-STORY

COLOR SCHEME 1
BUILDING 4

Plotted By: Nick Hennessey Layout: L 208 Site Details Printed On: 8/7/2024 7:27 PM File Name: Title Block - Commerce City.dwg

TTRES AT COMMERCE CITY CHAMBERS ROAD DEVELOPMENT PLAN

A PART OF THE SOUTH HALF (S1/2) OF THE NORTHEAST QUARTER (NE 1/4) OF THE NORTHEAST QUARTER (NE 1/4)
OF SECTION EIGHTEEN (18) TOWNSHIP TWO (2) SOUTH, RANGE SIXTY-SIX (66) WEST OF THE 6TH P.M. CASE # (D24-0006).
PARCEL #0172300000150

CITY STAFF CERTIFICATE:
APPROVED BY THE DEPARTMENT OF COMMUNITY DEVELOPMENT OF THE
CITY OF COMMERCE CITY, THIS _____ DAY OF _____, 20____.

DEPARTMENT OF COMMUNITY DEVELOPMENT

TTRES AT COMMERCE
CITY CHAMBERS RD

DEVELOPMENT PLAN

COMMERCE CITY, CO

PREPARED BY:



LAND PLANNER / LANDSCAPE ARCHITECT

RIPLEY DESIGN INC.
Russ Lee
419 Canyon Ave. Suite 200
Fort Collins, CO 80521
p. 970.224.5828

OWNER


THOMPSON THRIFT
Monica Unger
111 Monument Circle, Ste 1600
Indianapolis, IN 46204
p. 317.853.5459

ENGINEER

PROOF CIVIL
Adrian Luce
600 Grant Street #210
Denver, CO 80203
p. 303.325.5709

ARCHITECT

STUDIO M ARCHITECTURE AND PLANNING
Nick Alexander
275 Veterans Way, Carmel, IN 46032
p. 317.810.1502

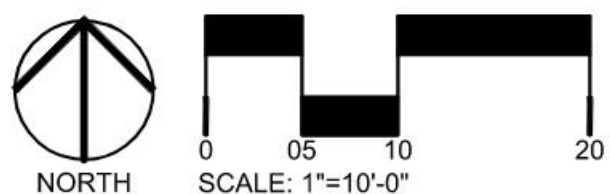

ORIGINAL SIZE 24X36

ISSUED

No.	DESCRIPTION	DATE
01	DEVELOPMENT PLAN	04/10/24
02	DEVELOPMENT PLAN	06/18/24

REVISIONS

No.	DESCRIPTION	DATE

PERSPECTIVE VIEW
BUILDING TYPE C - CS2

SEAL:



PROJECT No.: R23.023.2

DRAWN BY: KB

REVIEWED BY: AB/KR

DRAWING NUMBER:



VIEW FROM PARKING LOT LOOKING AT APARTMENT BUILDING TYPE C 3-STORY

COLOR SCHEME 2
BUILDINGS 5 & 9

TTRES AT COMMERCE CITY CHAMBERS ROAD DEVELOPMENT PLAN

A PART OF THE SOUTH HALF (S1/2) OF THE NORTHEAST QUARTER (NE 1/4) OF THE NORTHEAST QUARTER (NE 1/4)
OF SECTION EIGHTEEN (18) TOWNSHIP TWO (2) SOUTH, RANGE SIXTY-SIX (66) WEST OF THE 6TH P.M. CASE # (D24-0006).
PARCEL #0172300000150

CITY STAFF CERTIFICATE:
APPROVED BY THE DEPARTMENT OF COMMUNITY DEVELOPMENT OF THE
CITY OF COMMERCE CITY, THIS _____ DAY OF _____, 20____.

DEPARTMENT OF COMMUNITY DEVELOPMENT

TTRES AT COMMERCE
CITY CHAMBERS RD

DEVELOPMENT PLAN

COMMERCE CITY, CO
PREPARED BY:



LAND PLANNER / LANDSCAPE ARCHITECT

RIPLEY DESIGN INC.
Russ Lee
419 Canyon Ave. Suite 200
Fort Collins, CO 80521
p. 970.224.5828

OWNER


THOMPSON THRIFT
Monica Unger
111 Monument Circle, Ste 1600
Indianapolis, IN 46204
p. 317.853.5459

ENGINEER

PROOF CIVIL
Adrian Luce
600 Grant Street #210
Denver, CO 80203
p. 303.325.5709

ARCHITECT

STUDIO M ARCHITECTURE AND PLANNING
Nick Alexander
275 Veterans Way, Carmel, IN 46032
p. 317.810.1502

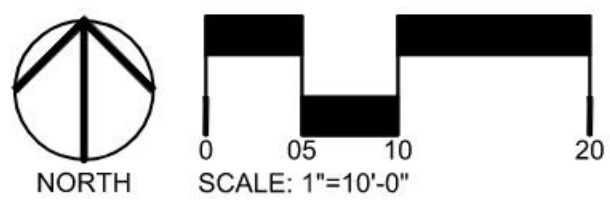

ORIGINAL SIZE 24X36

ISSUED		
No.	DESCRIPTION	DATE
01	DEVELOPMENT PLAN	04/10/24
02	DEVELOPMENT PLAN	06/18/24

REVISIONS		
No.	DESCRIPTION	DATE

PERSPECTIVE VIEW
BUILDING TYPE D - CS1

SEAL:



PROJECT No.:	R23.023.2
DRAWN BY:	KB
REVIEWED BY:	AB/KR
DRAWING NUMBER:	



VIEW FROM PARKING LOT LOOKING AT APARTMENT BUILDING TYPE D 3-STORY

COLOR SCHEME 1
BUILDING 2

TTRES AT COMMERCE CITY CHAMBERS ROAD DEVELOPMENT PLAN

A PART OF THE SOUTH HALF (S1/2) OF THE NORTHEAST QUARTER (NE 1/4) OF THE NORTHEAST QUARTER (NE 1/4)
OF SECTION EIGHTEEN (18) TOWNSHIP TWO (2) SOUTH, RANGE SIXTY-SIX (66) WEST OF THE 6TH P.M. CASE # (D24-0006).
PARCEL #0172300000150

CITY STAFF CERTIFICATE:
APPROVED BY THE DEPARTMENT OF COMMUNITY DEVELOPMENT OF THE
CITY OF COMMERCE CITY, THIS _____ DAY OF _____, 20____.

DEPARTMENT OF COMMUNITY DEVELOPMENT

TTRES AT COMMERCE
CITY CHAMBERS RD

DEVELOPMENT PLAN

COMMERCE CITY, CO
PREPARED BY:



LAND PLANNER / LANDSCAPE ARCHITECT

RIPLEY DESIGN INC.
Russ Lee
419 Canyon Ave. Suite 200
Fort Collins, CO 80521
p. 970.224.5828

OWNER


THOMPSON THRIFT
Monica Unger
111 Monument Circle, Ste 1600
Indianapolis, IN 46204
p. 317.853.5459

ENGINEER

PROOF CIVIL
Adrian Luce
600 Grant Street #210
Denver, CO 80203
p. 303.325.5709

ARCHITECT

STUDIO M ARCHITECTURE AND PLANNING
Nick Alexander
275 Veterans Way, Carmel, IN 46032
p. 317.810.1502

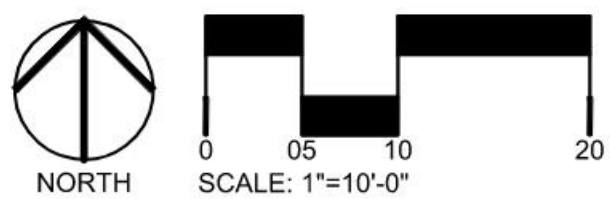

ORIGINAL SIZE 24X36

ISSUED

No.	DESCRIPTION	DATE
01	DEVELOPMENT PLAN	04/10/24
02	DEVELOPMENT PLAN	06/18/24

REVISIONS

No.	DESCRIPTION	DATE

PERSPECTIVE VIEW
BUILDING TYPE D - CS2

SEAL:



PROJECT No.:	R23.023.2
DRAWN BY:	KB
REVIEWED BY:	AB/KR
DRAWING NUMBER:	



VIEW FROM PARKING LOT LOOKING AT APARTMENT BUILDING TYPE D 3-STORY

COLOR SCHEME 2
BUILDING 6

TTRES AT COMMERCE CITY CHAMBERS ROAD DEVELOPMENT PLAN

A PART OF THE SOUTH HALF (S1/2) OF THE NORTHEAST QUARTER (NE 1/4) OF THE NORTHEAST QUARTER (NE 1/4)
OF SECTION EIGHTEEN (18) TOWNSHIP TWO (2) SOUTH, RANGE SIXTY-SIX (66) WEST OF THE 6TH P.M. CASE # (D24-0006).
PARCEL #0172300000150

CITY STAFF CERTIFICATE:
APPROVED BY THE DEPARTMENT OF COMMUNITY DEVELOPMENT OF THE
CITY OF COMMERCE CITY, THIS _____ DAY OF _____, 20____.

DEPARTMENT OF COMMUNITY DEVELOPMENT

TTRES AT COMMERCE
CITY CHAMBERS RD

DEVELOPMENT PLAN

COMMERCE CITY, CO

PREPARED BY:



LAND PLANNER / LANDSCAPE ARCHITECT

RIPLY DESIGN INC.
Russ Lee
419 Canyon Ave. Suite 200
Fort Collins, CO 80521
p. 970.224.5828

OWNER


THOMPSON THRIFT
Monica Unger
111 Monument Circle, Ste 1600
Indianapolis, IN 46204
p. 317.853.5459

ENGINEER

PROOF CIVIL
Adrian Luce
600 Grant Street #210
Denver, CO 80203
p. 303.325.5709

ARCHITECT

STUDIO M ARCHITECTURE AND PLANNING
Nick Alexander
275 Veterans Way, Carmel, IN 46032
p. 317.810.1502

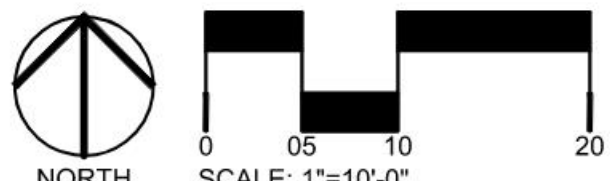

ORIGINAL SIZE 24X36

ISSUED

No.	DESCRIPTION	DATE
01	DEVELOPMENT PLAN	04/10/24
02	DEVELOPMENT PLAN	06/18/24

REVISIONS

No.	DESCRIPTION	DATE

PERSPECTIVE VIEW
BUILDING TYPE A - CS1

SEAL:



PROJECT No.: R23.023.2

DRAWN BY: KB

REVIEWED BY: AB/KR

DRAWING NUMBER:



VIEW FROM STREET/COURTYARD LOOKING AT APARTMENT BUILDING TYPE A 3-STORY

COLOR SCHEME 1
BUILDING 8

TTRES AT COMMERCE CITY CHAMBERS ROAD DEVELOPMENT PLAN

A PART OF THE SOUTH HALF (S1/2) OF THE NORTHEAST QUARTER (NE 1/4) OF THE NORTHEAST QUARTER (NE 1/4)
OF SECTION EIGHTEEN (18) TOWNSHIP TWO (2) SOUTH, RANGE SIXTY-SIX (66) WEST OF THE 6TH P.M. CASE # (D24-0006).
PARCEL #0172300000150

CITY STAFF CERTIFICATE:
APPROVED BY THE DEPARTMENT OF COMMUNITY DEVELOPMENT OF THE
CITY OF COMMERCE CITY, THIS _____ DAY OF _____, 20____.

DEPARTMENT OF COMMUNITY DEVELOPMENT

TTRES AT COMMERCE
CITY CHAMBERS RD

DEVELOPMENT PLAN

COMMERCE CITY, CO
PREPARED BY:



LAND PLANNER / LANDSCAPE ARCHITECT

RIPLLEY DESIGN INC.
Russ Lee
419 Canyon Ave. Suite 200
Fort Collins, CO 80521
p. 970.224.8528

OWNER


THOMPSON THRIFT
Monica Unger
111 Monument Circle, Ste 1600
Indianapolis, IN 46204
p. 317.853.5459

ENGINEER

PROOF CIVIL
Adrian Luce
600 Grant Street #210
Denver, CO 80203
p. 303.325.5709

ARCHITECT

STUDIO M ARCHITECTURE AND PLANNING
Nick Alexander
275 Veterans Way, Carmel, IN 46032
p. 317.810.1502

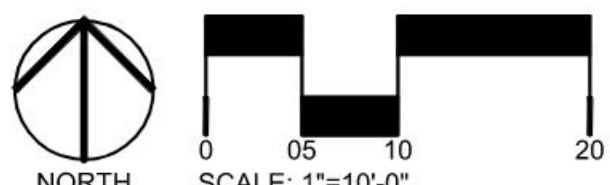

ORIGINAL SIZE 24X36

ISSUED		
No.	DESCRIPTION	DATE
01	DEVELOPMENT PLAN	04/10/24
02	DEVELOPMENT PLAN	06/18/24

REVISIONS		
No.	DESCRIPTION	DATE

PERSPECTIVE VIEW
BUILDING TYPE A - CS2

SEAL:



PROJECT No.:	R23.023.2
DRAWN BY:	KB
REVIEWED BY:	AB/KR
DRAWING NUMBER:	



VIEW FROM STREET/COURTYARD LOOKING AT APARTMENT BUILDING TYPE A 3-STORY

COLOR SCHEME 2
BUILDING 1

TTRES AT COMMERCE CITY CHAMBERS ROAD DEVELOPMENT PLAN

A PART OF THE SOUTH HALF (S1/2) OF THE NORTHEAST QUARTER (NE 1/4) OF THE NORTHEAST QUARTER (NE 1/4)
OF SECTION EIGHTEEN (18) TOWNSHIP TWO (2) SOUTH, RANGE SIXTY-SIX (66) WEST OF THE 6TH P.M. CASE # (D24-0006).
PARCEL #0172300000150

CITY STAFF CERTIFICATE:
APPROVED BY THE DEPARTMENT OF COMMUNITY DEVELOPMENT OF THE
CITY OF COMMERCE CITY, THIS _____ DAY OF _____, 20____.

DEPARTMENT OF COMMUNITY DEVELOPMENT

TTRES AT COMMERCE
CITY CHAMBERS RD

DEVELOPMENT PLAN

COMMERCE CITY, CO
PREPARED BY:



LAND PLANNER / LANDSCAPE ARCHITECT

RIPLEY DESIGN INC.
Russ Lee
419 Canyon Ave. Suite 200
Fort Collins, CO 80521
p. 970.224.5828

OWNER


THOMPSON THRIFT
Monica Unger
111 Monument Circle, Ste 1600
Indianapolis, IN 46204
p. 317.853.5459

ENGINEER

PROOF CIVIL
Adrian Luce
600 Grant Street #210
Denver, CO 80203
p. 303.325.5709

ARCHITECT

STUDIO M ARCHITECTURE AND PLANNING
Nick Alexander
275 Veterans Way, Carmel, IN 46032
p. 317.810.1502

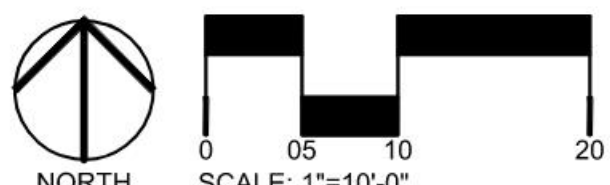

ORIGINAL SIZE 24X36

ISSUED

No.	DESCRIPTION	DATE
01	DEVELOPMENT PLAN	04/10/24
02	DEVELOPMENT PLAN	06/18/24

REVISIONS

No.	DESCRIPTION	DATE

PERSPECTIVE VIEW
BUILDING TYPE B - CS1

SEAL:



PROJECT No.:	R23.023.2
DRAWN BY:	KB
REVIEWED BY:	AB/KR
DRAWING NUMBER:	



VIEW FROM STREET/COURTYARD LOOKING AT APARTMENT BUILDING TYPE B 3-STORY

COLOR SCHEME 1
BUILDING 4

TTRES AT COMMERCE CITY CHAMBERS ROAD DEVELOPMENT PLAN

A PART OF THE SOUTH HALF (S1/2) OF THE NORTHEAST QUARTER (NE 1/4) OF THE NORTHEAST QUARTER (NE 1/4)
OF SECTION EIGHTEEN (18) TOWNSHIP TWO (2) SOUTH, RANGE SIXTY-SIX (66) WEST OF THE 6TH P.M. CASE # (D24-0006).
PARCEL #0172300000150

CITY STAFF CERTIFICATE:
APPROVED BY THE DEPARTMENT OF COMMUNITY DEVELOPMENT OF THE
CITY OF COMMERCE CITY, THIS _____ DAY OF _____, 20____.

DEPARTMENT OF COMMUNITY DEVELOPMENT

TTRES AT COMMERCE
CITY CHAMBERS RD

DEVELOPMENT PLAN

COMMERCE CITY, CO
PREPARED BY:



LAND PLANNER / LANDSCAPE ARCHITECT

RIPLEY DESIGN INC.
Russ Lee
419 Canyon Ave. Suite 200
Fort Collins, CO 80521
p. 970.224.5828

OWNER


THOMPSON THRIFT
Monica Unger
111 Monument Circle, Ste 1600
Indianapolis, IN 46204
p. 317.853.5459

ENGINEER

PROOF CIVIL
Adrian Luce
600 Grant Street #210
Denver, CO 80203
p. 303.325.5709

ARCHITECT

STUDIO M ARCHITECTURE AND PLANNING
Nick Alexander
275 Veterans Way, Carmel, IN 46032
p. 317.810.1502

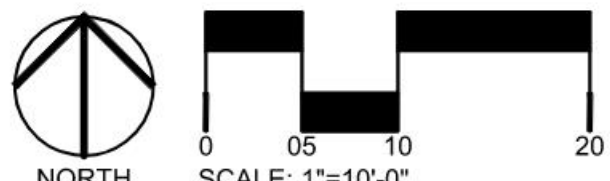

ORIGINAL SIZE 24X36

ISSUED

No.	DESCRIPTION	DATE
01	DEVELOPMENT PLAN	04/10/24
02	DEVELOPMENT PLAN	06/18/24

REVISIONS

No.	DESCRIPTION	DATE

PERSPECTIVE VIEW
BUILDING TYPE C - CS2

SEAL:



PROJECT No.:	R23.023.2
DRAWN BY:	KB
REVIEWED BY:	AB/KR
DRAWING NUMBER:	



VIEW FROM STREET/COURTYARD LOOKING AT APARTMENT BUILDING TYPE C 3-STORY

COLOR SCHEME 2
BUILDINGS 5 & 9

TTRES AT COMMERCE CITY CHAMBERS ROAD DEVELOPMENT PLAN

A PART OF THE SOUTH HALF (S1/2) OF THE NORTHEAST QUARTER (NE 1/4) OF THE NORTHEAST QUARTER (NE 1/4)
OF SECTION EIGHTEEN (18) TOWNSHIP TWO (2) SOUTH, RANGE SIXTY-SIX (66) WEST OF THE 6TH P.M. CASE # (D24-0006).
PARCEL #0172300000150

CITY STAFF CERTIFICATE:
APPROVED BY THE DEPARTMENT OF COMMUNITY DEVELOPMENT OF THE
CITY OF COMMERCE CITY, THIS _____ DAY OF _____, 20____.

DEPARTMENT OF COMMUNITY DEVELOPMENT

TTRES AT COMMERCE
CITY CHAMBERS RD

DEVELOPMENT PLAN

COMMERCE CITY, CO

PREPARED BY:



LAND PLANNER / LANDSCAPE ARCHITECT

RIPLEY DESIGN INC.
Russ Lee
419 Canyon Ave. Suite 200
Fort Collins, CO 80521
p. 970.224.5828

OWNER


THOMPSON THRIFT
Monica Unger
111 Monument Circle, Ste 1600
Indianapolis, IN 46204
p. 317.853.5459

ENGINEER

PROOF CIVIL
Adrian Luce
600 Grant Street #210
Denver, CO 80203
p. 303.325.5709

ARCHITECT

STUDIO M ARCHITECTURE AND PLANNING
Nick Alexander
275 Veterans Way, Carmel, IN 46032
p. 317.810.1502

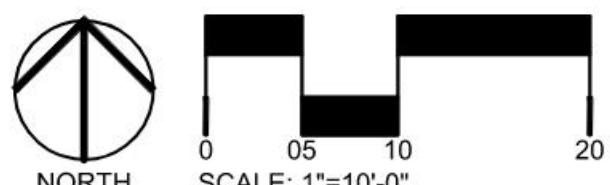

ORIGINAL SIZE 24X36

ISSUED

No.	DESCRIPTION	DATE
01	DEVELOPMENT PLAN	04/10/24
02	DEVELOPMENT PLAN	06/18/24

REVISIONS

No.	DESCRIPTION	DATE

PERSPECTIVE VIEW
BUILDING TYPE D - CS1

SEAL:



PROJECT No.:	R23.023.2
DRAWN BY:	KB
REVIEWED BY:	AB/KR
DRAWING NUMBER:	



VIEW FROM STREET/COURTYARD LOOKING AT APARTMENT BUILDING TYPE D 3-STORY

COLOR SCHEME 1
BUILDING 2

TTRES AT COMMERCE CITY CHAMBERS ROAD DEVELOPMENT PLAN

A PART OF THE SOUTH HALF (S1/2) OF THE NORTHEAST QUARTER (NE 1/4) OF THE NORTHEAST QUARTER (NE 1/4)
OF SECTION EIGHTEEN (18) TOWNSHIP TWO (2) SOUTH, RANGE SIXTY-SIX (66) WEST OF THE 6TH P.M. CASE # (D24-0006).
PARCEL #0172300000150

CITY STAFF CERTIFICATE:
APPROVED BY THE DEPARTMENT OF COMMUNITY DEVELOPMENT OF THE
CITY OF COMMERCE CITY, THIS _____ DAY OF _____, 20____.

DEPARTMENT OF COMMUNITY DEVELOPMENT

TTRES AT COMMERCE
CITY CHAMBERS RD

DEVELOPMENT PLAN

COMMERCE CITY, CO

PREPARED BY:



LAND PLANNER / LANDSCAPE ARCHITECT

RIPLEY DESIGN INC.
Russ Lee
419 Canyon Ave. Suite 200
Fort Collins, CO 80521
p. 970.224.5828

OWNER


THOMPSON THRIFT
Monica Unger
111 Monument Circle, Ste 1600
Indianapolis, IN 46204
p. 317.853.5459

ENGINEER

PROOF CIVIL
Adrian Luce
600 Grant Street #210
Denver, CO 80203
p. 303.325.5709

ARCHITECT

STUDIO M ARCHITECTURE AND PLANNING
Nick Alexander
275 Veterans Way, Carmel, IN 46032
p. 317.810.1502

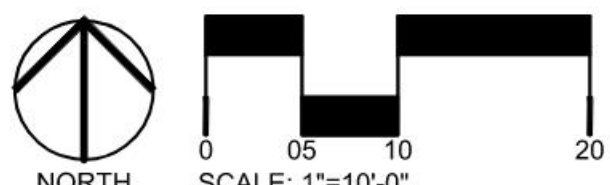

ORIGINAL SIZE 24X36

ISSUED

No.	DESCRIPTION	DATE
01	DEVELOPMENT PLAN	04/10/24
02	DEVELOPMENT PLAN	06/18/24

REVISIONS

No.	DESCRIPTION	DATE

PERSPECTIVE VIEW
BUILDING TYPE D - CS2

SEAL:



PROJECT No.:	R23.023.2
DRAWN BY:	KB
REVIEWED BY:	AB/KR
DRAWING NUMBER:	



VIEW FROM STREET/COURTYARD LOOKING AT APARTMENT BUILDING TYPE D 3-STORY

COLOR SCHEME 2
BUILDING 6

TTRES AT COMMERCE CITY CHAMBERS ROAD DEVELOPMENT PLAN

A PART OF THE SOUTH HALF (S1/2) OF THE NORTHEAST QUARTER (NE 1/4) OF THE NORTHEAST QUARTER (NE 1/4)
OF SECTION EIGHTEEN (18) TOWNSHIP TWO (2) SOUTH, RANGE SIXTY-SIX (66) WEST OF THE 6TH P.M. CASE # (D24-0006).
PARCEL #0172300000150

CITY STAFF CERTIFICATE:
APPROVED BY THE DEPARTMENT OF COMMUNITY DEVELOPMENT OF THE
CITY OF COMMERCE CITY, THIS _____ DAY OF _____, 20_____.

DEPARTMENT OF COMMUNITY DEVELOPMENT

TTRES AT COMMERCE
CITY CHAMBERS RD

DEVELOPMENT PLAN

COMMERCE CITY, CO

PREPARED BY:



LAND PLANNER / LANDSCAPE ARCHITECT

RIPLEY DESIGN INC.
Russ Lee
419 Canyon Ave. Suite 200
Fort Collins, CO 80521
p. 970.224.5828

OWNER


THOMPSON THRIFT
Monica Unger
111 Monument Circle, Ste 1600
Indianapolis, IN 46204
p. 317.853.5459

ENGINEER

PROOF CIVIL
Adrian Luce
600 Grant Street #210
Denver, CO 80203
p. 303.325.5709

ARCHITECT

STUDIO M ARCHITECTURE AND PLANNING
Nick Alexander
275 Veterans Way, Carmel, IN 46032
p. 317.810.1502

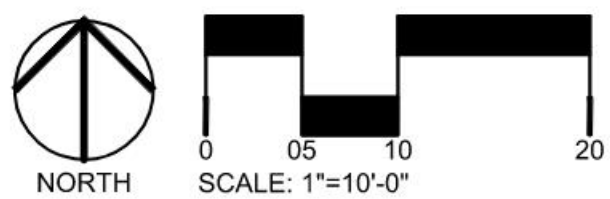

ORIGINAL SIZE 24X36

ISSUED

No.	DESCRIPTION	DATE
01	DEVELOPMENT PLAN	04/10/24
02	DEVELOPMENT PLAN	06/18/24

REVISIONS

No.	DESCRIPTION	DATE

PERSPECTIVE VIEW
SELECT 20

SEAL:



PROJECT No.: R23.023.2

DRAWN BY: KB

REVIEWED BY: AB/KR

DRAWING NUMBER:

VIEW FROM PARKING LOT LOOKING AT APARTMENT BUILDING TYPE SELECT20

COLOR SCHEME 2
BUILDING 3

TTRES AT COMMERCE CITY CHAMBERS ROAD DEVELOPMENT PLAN

A PART OF THE SOUTH HALF (S1/2) OF THE NORTHEAST QUARTER (NE 1/4) OF THE NORTHEAST QUARTER (NE 1/4)
OF SECTION EIGHTEEN (18) TOWNSHIP TWO (2) SOUTH, RANGE SIXTY-SIX (66) WEST OF THE 6TH P.M. CASE # (D24-0006).
PARCEL #0172300000150

CITY STAFF CERTIFICATE:
APPROVED BY THE DEPARTMENT OF COMMUNITY DEVELOPMENT OF THE
CITY OF COMMERCE CITY, THIS _____ DAY OF _____, 20____.

DEPARTMENT OF COMMUNITY DEVELOPMENT

TTRES AT COMMERCE
CITY CHAMBERS RD

DEVELOPMENT PLAN

COMMERCE CITY, CO

PREPARED BY:



LAND PLANNER / LANDSCAPE ARCHITECT

RIPLEY DESIGN INC.
Russ Lee
419 Canyon Ave. Suite 200
Fort Collins, CO 80521
p. 970.224.5828

OWNER


THOMPSON THRIFT
Monica Unger
111 Monument Circle, Ste 1600
Indianapolis, IN 46204
p. 317.853.5459

ENGINEER

PROOF CIVIL
Adrian Luce
600 Grant Street #210
Denver, CO 80203
p. 303.325.5709

ARCHITECT

STUDIO M ARCHITECTURE AND PLANNING
Nick Alexander
275 Veterans Way, Carmel, IN 46032
p. 317.810.1502

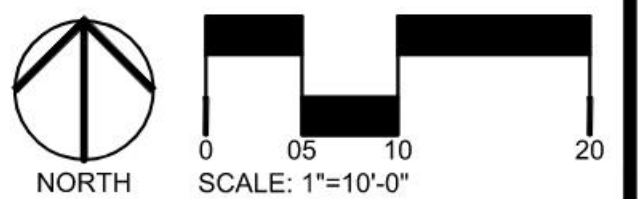

ORIGINAL SIZE 24X36

ISSUED

No.	DESCRIPTION	DATE
01	DEVELOPMENT PLAN	04/10/24
02	DEVELOPMENT PLAN	06/18/24

REVISIONS

No.	DESCRIPTION	DATE

PERSPECTIVE VIEW
SELECT 20

SEAL:



PROJECT No.:	R23.023.2
DRAWN BY:	KB
REVIEWED BY:	AB/KR
DRAWING NUMBER:	



VIEW FROM STREET/COURTYARD LOOKING AT APARTMENT BUILDING TYPE SELET20

COLOR SCHEME 2
BUILDING 3

TTRES AT COMMERCE CITY CHAMBERS ROAD DEVELOPMENT PLAN

A PART OF THE SOUTH HALF (S1/2) OF THE NORTHEAST QUARTER (NE 1/4) OF THE NORTHEAST QUARTER (NE 1/4)
OF SECTION EIGHTEEN (18) TOWNSHIP TWO (2) SOUTH, RANGE SIXTY-SIX (66) WEST OF THE 6TH P.M. CASE # (D24-0006).
PARCEL #0172300000150

CITY STAFF CERTIFICATE:
APPROVED BY THE DEPARTMENT OF COMMUNITY DEVELOPMENT OF THE
CITY OF COMMERCE CITY, THIS _____ DAY OF _____, 20____.

DEPARTMENT OF COMMUNITY DEVELOPMENT

TTRES AT COMMERCE
CITY CHAMBERS RD

DEVELOPMENT PLAN

COMMERCE CITY, CO

PREPARED BY:



LAND PLANNER / LANDSCAPE ARCHITECT

RIPLEY DESIGN INC.
Russ Lee
419 Canyon Ave. Suite 200
Fort Collins, CO 80521
p. 970.224.8528

OWNER


THOMPSON THRIFT
Monica Unger
111 Monument Circle, Ste 1600
Indianapolis, IN 46204
p. 317.853.5459

ENGINEER

PROOF CIVIL
Adrian Luce
600 Grant Street #210
Denver, CO 80203
p. 303.325.5709

ARCHITECT

STUDIO M ARCHITECTURE AND PLANNING
Nick Alexander
275 Veterans Way, Carmel, IN 46032
p. 317.810.1502

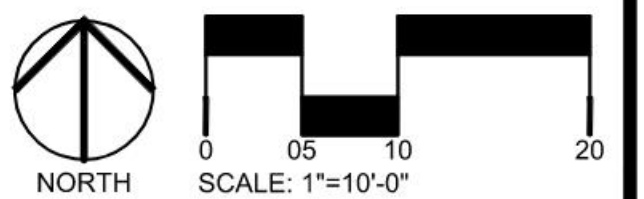

ORIGINAL SIZE 24X36

ISSUED

No.	DESCRIPTION	DATE
01	DEVELOPMENT PLAN	04/10/24
02	DEVELOPMENT PLAN	06/18/24

REVISIONS

No.	DESCRIPTION	DATE

PERSPECTIVE VIEW
CLUBHOUSE

SEAL:



PROJECT No.:	R23.023.2
DRAWN BY:	KB
REVIEWED BY:	AB/KR
DRAWING NUMBER:	



VIEW LOOKING AT CLUBHOUSE AND MAIL BUILDING

TTRES AT COMMERCE CITY CHAMBERS ROAD DEVELOPMENT PLAN

A PART OF THE SOUTH HALF (S1/2) OF THE NORTHEAST QUARTER (NE 1/4) OF THE NORTHEAST QUARTER (NE 1/4)
OF SECTION EIGHTEEN (18) TOWNSHIP TWO (2) SOUTH, RANGE SIXTY-SIX (66) WEST OF THE 6TH P.M. CASE # (D24-0006).
PARCEL #0172300000150

CITY STAFF CERTIFICATE:
APPROVED BY THE DEPARTMENT OF COMMUNITY DEVELOPMENT OF THE
CITY OF COMMERCE CITY, THIS _____ DAY OF _____, 20____.

DEPARTMENT OF COMMUNITY DEVELOPMENT

TTRES AT COMMERCE
CITY CHAMBERS RD

DEVELOPMENT PLAN

COMMERCE CITY, CO

PREPARED BY:



LAND PLANNER / LANDSCAPE ARCHITECT

RIPLEY DESIGN INC.
Russ Lee
419 Canyon Ave. Suite 200
Fort Collins, CO 80521
p. 970.224.5828

OWNER

THOMPSON THRIFT
Monica Unger
111 Monument Circle, Ste 1600
Indianapolis, IN 46204
p. 317.853.5459

ENGINEER


PROOF CIVIL
Adrian Luce
600 Grant Street #210
Denver, CO 80203
p. 303.325.5709

ARCHITECT

STUDIO M ARCHITECTURE AND PLANNING
Nick Alexander
275 Veterans Way, Carmel, IN 46032
p. 317.810.1502



VIEW LOOKING AT FITNESS BUILDING

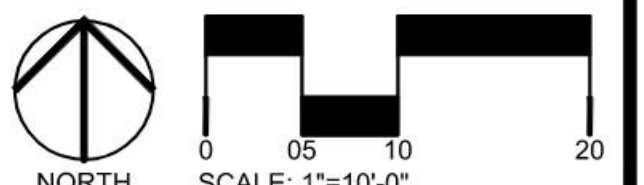

NORTH SCALE: 1"=10'-0"

ORIGINAL SIZE 24X36

ISSUED		
No.	DESCRIPTION	DATE
01	DEVELOPMENT PLAN	04/10/24
02	DEVELOPMENT PLAN	06/18/24

REVISIONS		
No.	DESCRIPTION	DATE

PERSPECTIVE VIEW
FITNESS

SEAL:



PROJECT No.:	R23.023.2
DRAWN BY:	KB
REVIEWED BY:	AB/KR
DRAWING NUMBER:	

Plotted By: Nick Hennessey Layout: L 208 Site Details Printed On: 8/7/2024 7:27 PM File Name: Title Block - Commerce City.dwg

TTRES AT COMMERCE CITY CHAMBERS ROAD DEVELOPMENT PLAN

A PART OF THE SOUTH HALF (S1/2) OF THE NORTHEAST QUARTER (NE 1/4) OF THE NORTHEAST QUARTER (NE 1/4)
OF SECTION EIGHTEEN (18) TOWNSHIP TWO (2) SOUTH, RANGE SIXTY-SIX (66) WEST OF THE 6TH P.M. CASE # (D24-0006).
PARCEL #0172300000150

CITY STAFF CERTIFICATE:
APPROVED BY THE DEPARTMENT OF COMMUNITY DEVELOPMENT OF THE
CITY OF COMMERCE CITY, THIS _____ DAY OF _____, 20____.

DEPARTMENT OF COMMUNITY DEVELOPMENT

TTRES AT COMMERCE
CITY CHAMBERS RD

DEVELOPMENT PLAN

COMMERCE CITY, CO
PREPARED BY:



LAND PLANNER / LANDSCAPE ARCHITECT

RIPLLEY DESIGN INC.
Russ Lee
419 Canyon Ave. Suite 200
Fort Collins, CO 80521
p. 970.224.5828

OWNER

THOMPSON THRIFT
Monica Unger
111 Monument Circle, Ste 1600
Indianapolis, IN 46204
p. 317.853.5459

ENGINEER


PROOF CIVIL
Adrian Luce
600 Grant Street #210
Denver, CO 80203
p. 303.325.5709

ARCHITECT

STUDIO M ARCHITECTURE AND PLANNING
Nick Alexander
275 Veterans Way, Carmel, IN 46032
p. 317.810.1502



VIEW LOOKING AT LEASING BUILDING

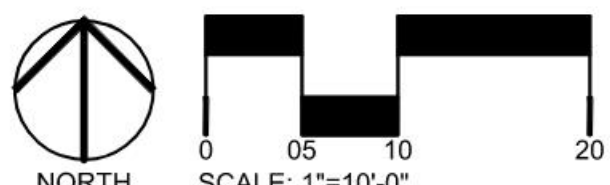

NORTH SCALE: 1"=10'-0"

ORIGINAL SIZE 24X36

ISSUED		
No.	DESCRIPTION	DATE
01	DEVELOPMENT PLAN	04/10/24
02	DEVELOPMENT PLAN	06/18/24

REVISIONS		
No.	DESCRIPTION	DATE

PERSPECTIVE VIEW
LEASING

SEAL:



PROJECT No.:	R23.023.2
DRAWN BY:	KB
REVIEWED BY:	AB/KR
DRAWING NUMBER:	

Plotted By: Nick Hennessey Layout: L 208 Site Details Printed On: 8/7/2024 7:27 PM File Name: Title Block - Commerce City.dwg