


**REUNION SHOPS**  
 REUNION FILING NO. 32 - LOT 2  
 LOCATED IN THE SOUTHEAST 1/4 SECTION 7, TOWNSHIP 2 SOUTH,  
 RANGE 66 WEST OF THE 6TH PRINCIPAL MERIDIAN  
 CITY OF COMMERCE CITY, COUNTY OF ADAMS, STATE OF COLORADO,  
 PLANNING AREA: 1.877 ACRES, PIN: #0172307401008

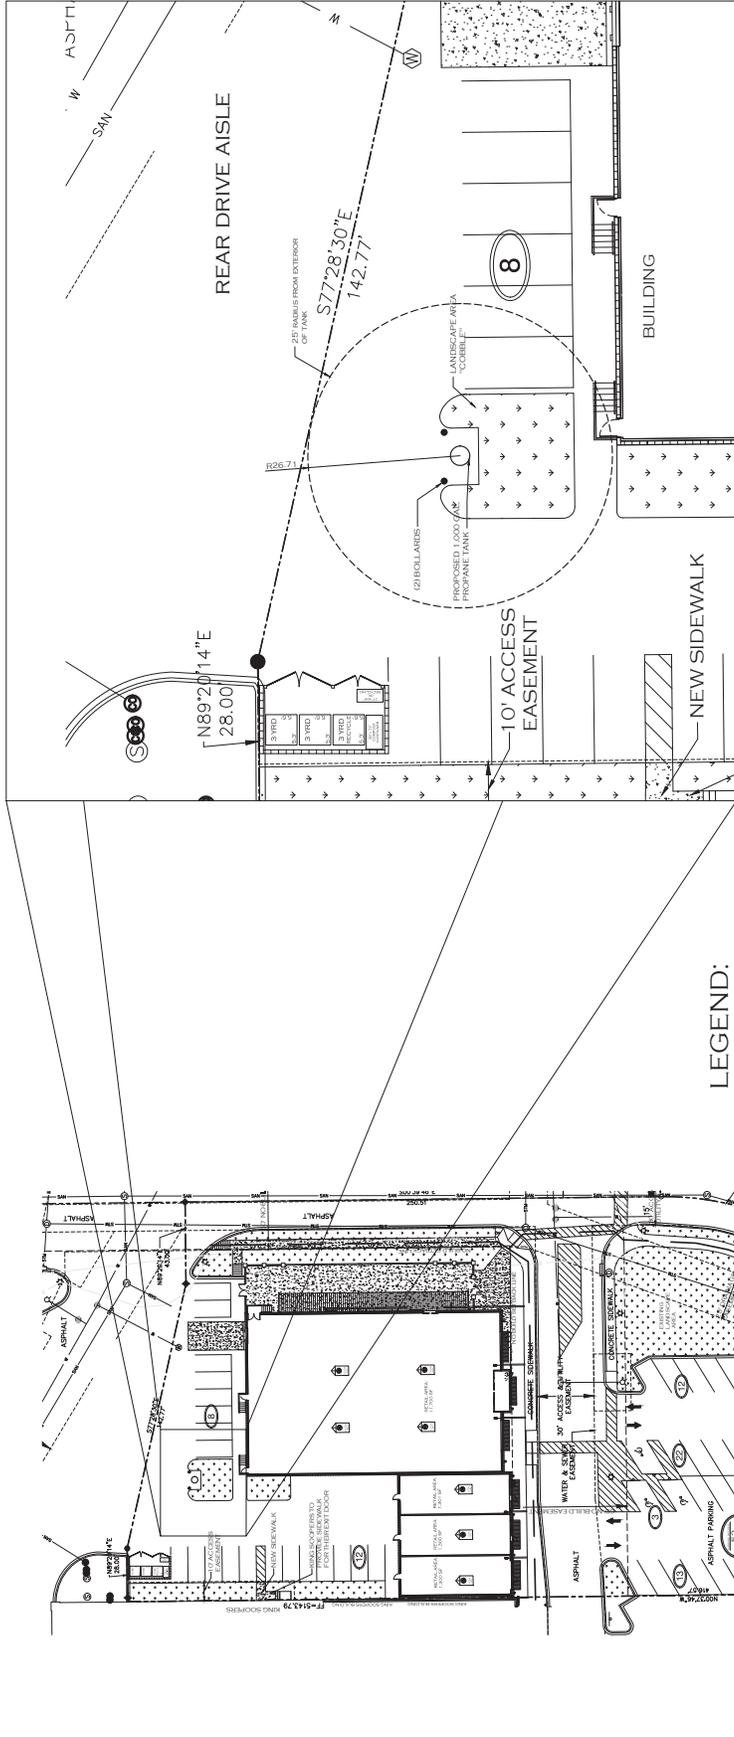

- LEGEND:**
- ACCESSIBLE ROUTE
  - SET NAIL & TAG P.L.S. 34183
  - ☆ LIGHT POLE
  - ⊙ WATER MANHOLE
  - ⊙ WATER VALVE
  - ⊙ IRRIGATION VALVE
  - ⊙ FIRE HYDRANT
  - ⊙ SANITARY SEWER MANHOLE
  - CLEANOUT
  - SAN — SANITARY SEWER LINE
  - S — STORM SEWER MANHOLE
  - S — STORM SEWER LINE
  - +532400 SPOT ELEVATION
  - BOLLARD



**CITY STAFF CERTIFICATE:**  
 APPROVED BY THE DEPARTMENT OF COMMUNITY DEVELOPMENT OF  
 THE CITY OF COMMERCE CITY, THIS \_\_\_\_\_ DAY OF \_\_\_\_\_ A.D. \_\_\_\_\_  
 DEPARTMENT OF COMMUNITY DEVELOPMENT SIGNATURE \_\_\_\_\_