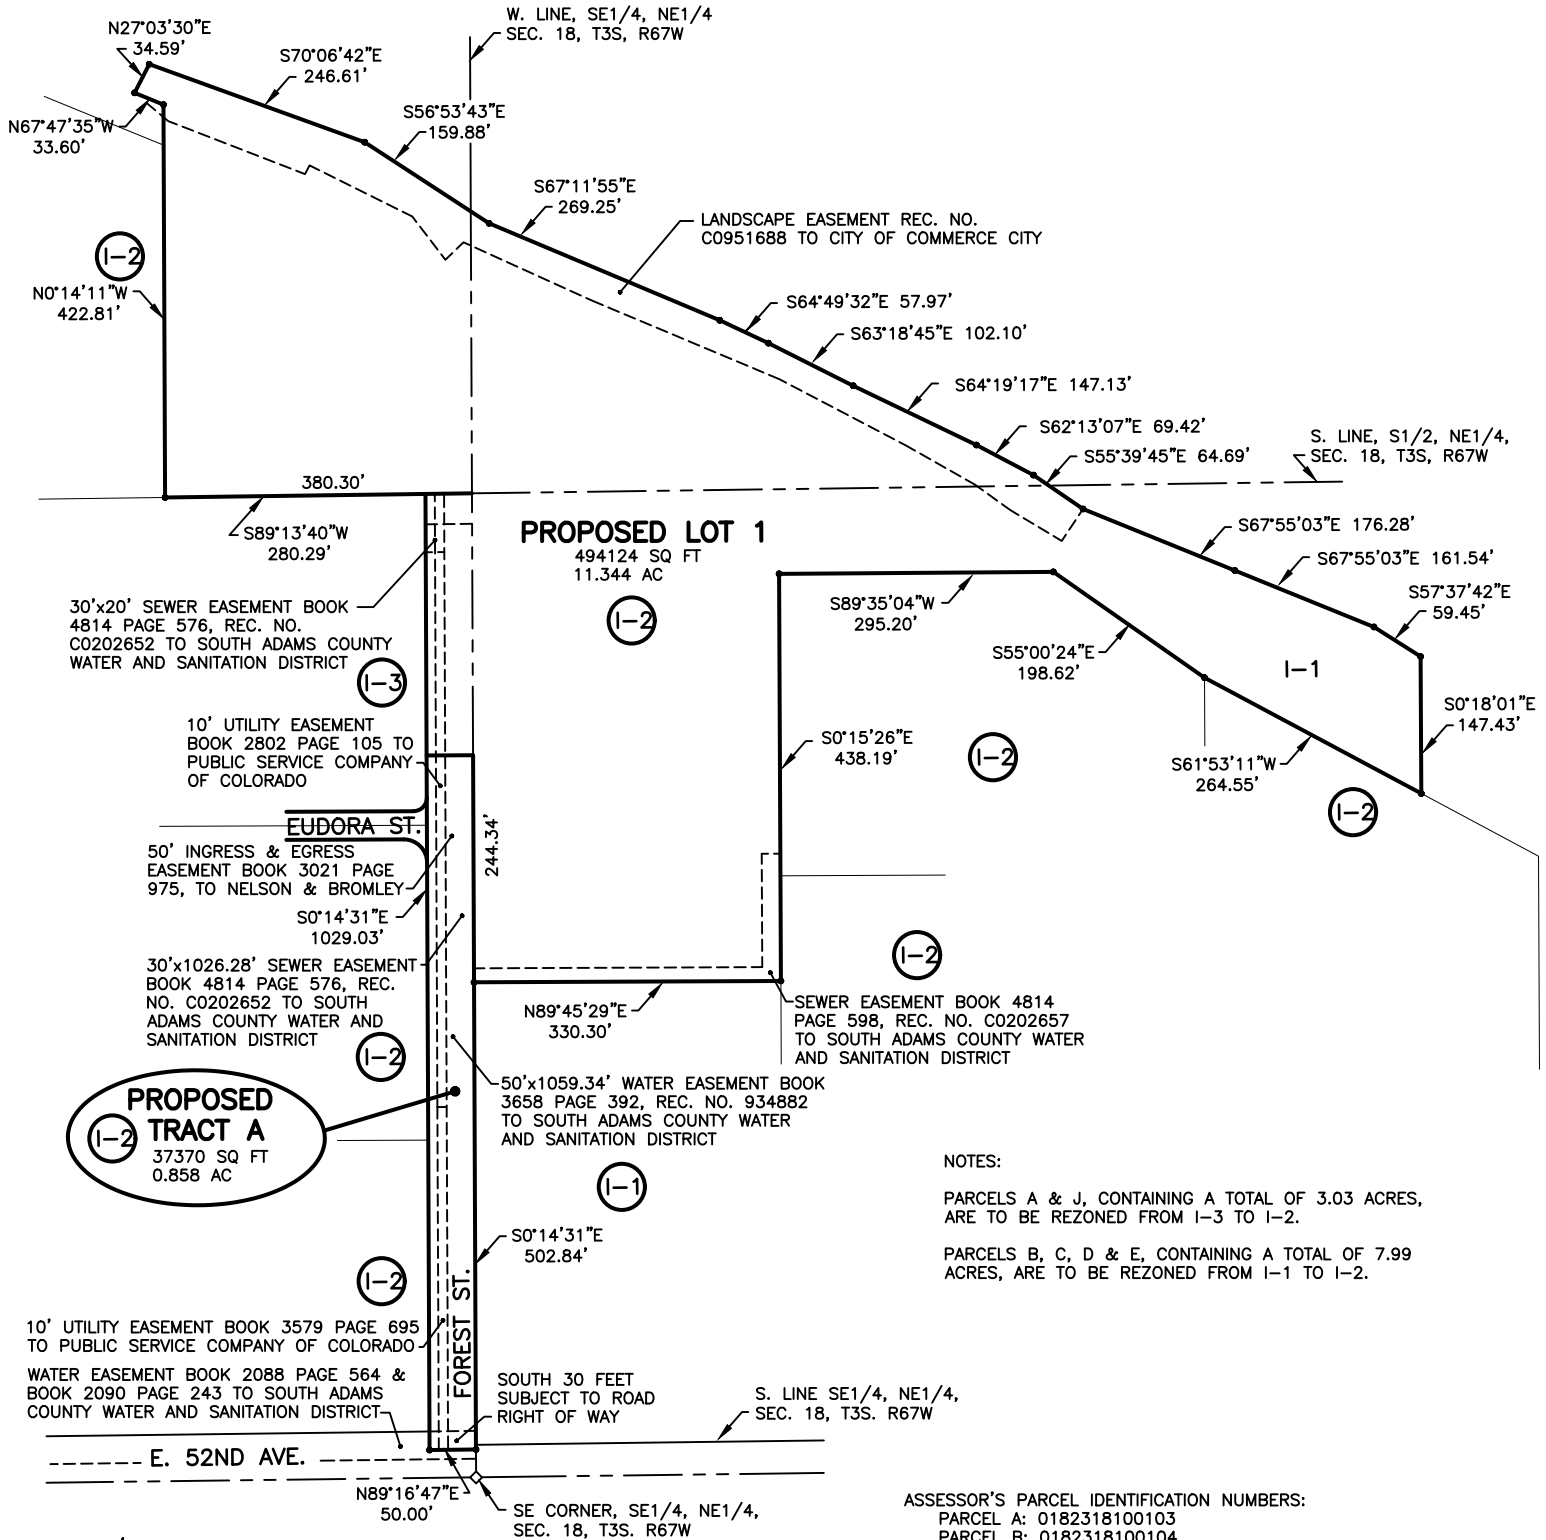


JFW TRUCKING PROPOSED ZONING

CITY STAFF CERTIFICATE:

APPROVED BY THE DEPARTMENT OF COMMUNITY DEVELOPMENT OF THE CITY OF COMMERCE CITY, THIS ____ DAY OF _____, 2020.

DEPARTMENT OF COMMUNITY DEVELOPMENT