
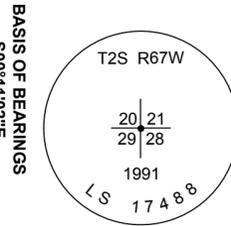



AN - 247-17
ANNEXATION MAP
LOT 3, SCIEN-TURF-IC SUBDIVISION
AMENDED 2ND FILING
TO THE CITY OF COMMERCE CITY
 SHEET 2 OF 2

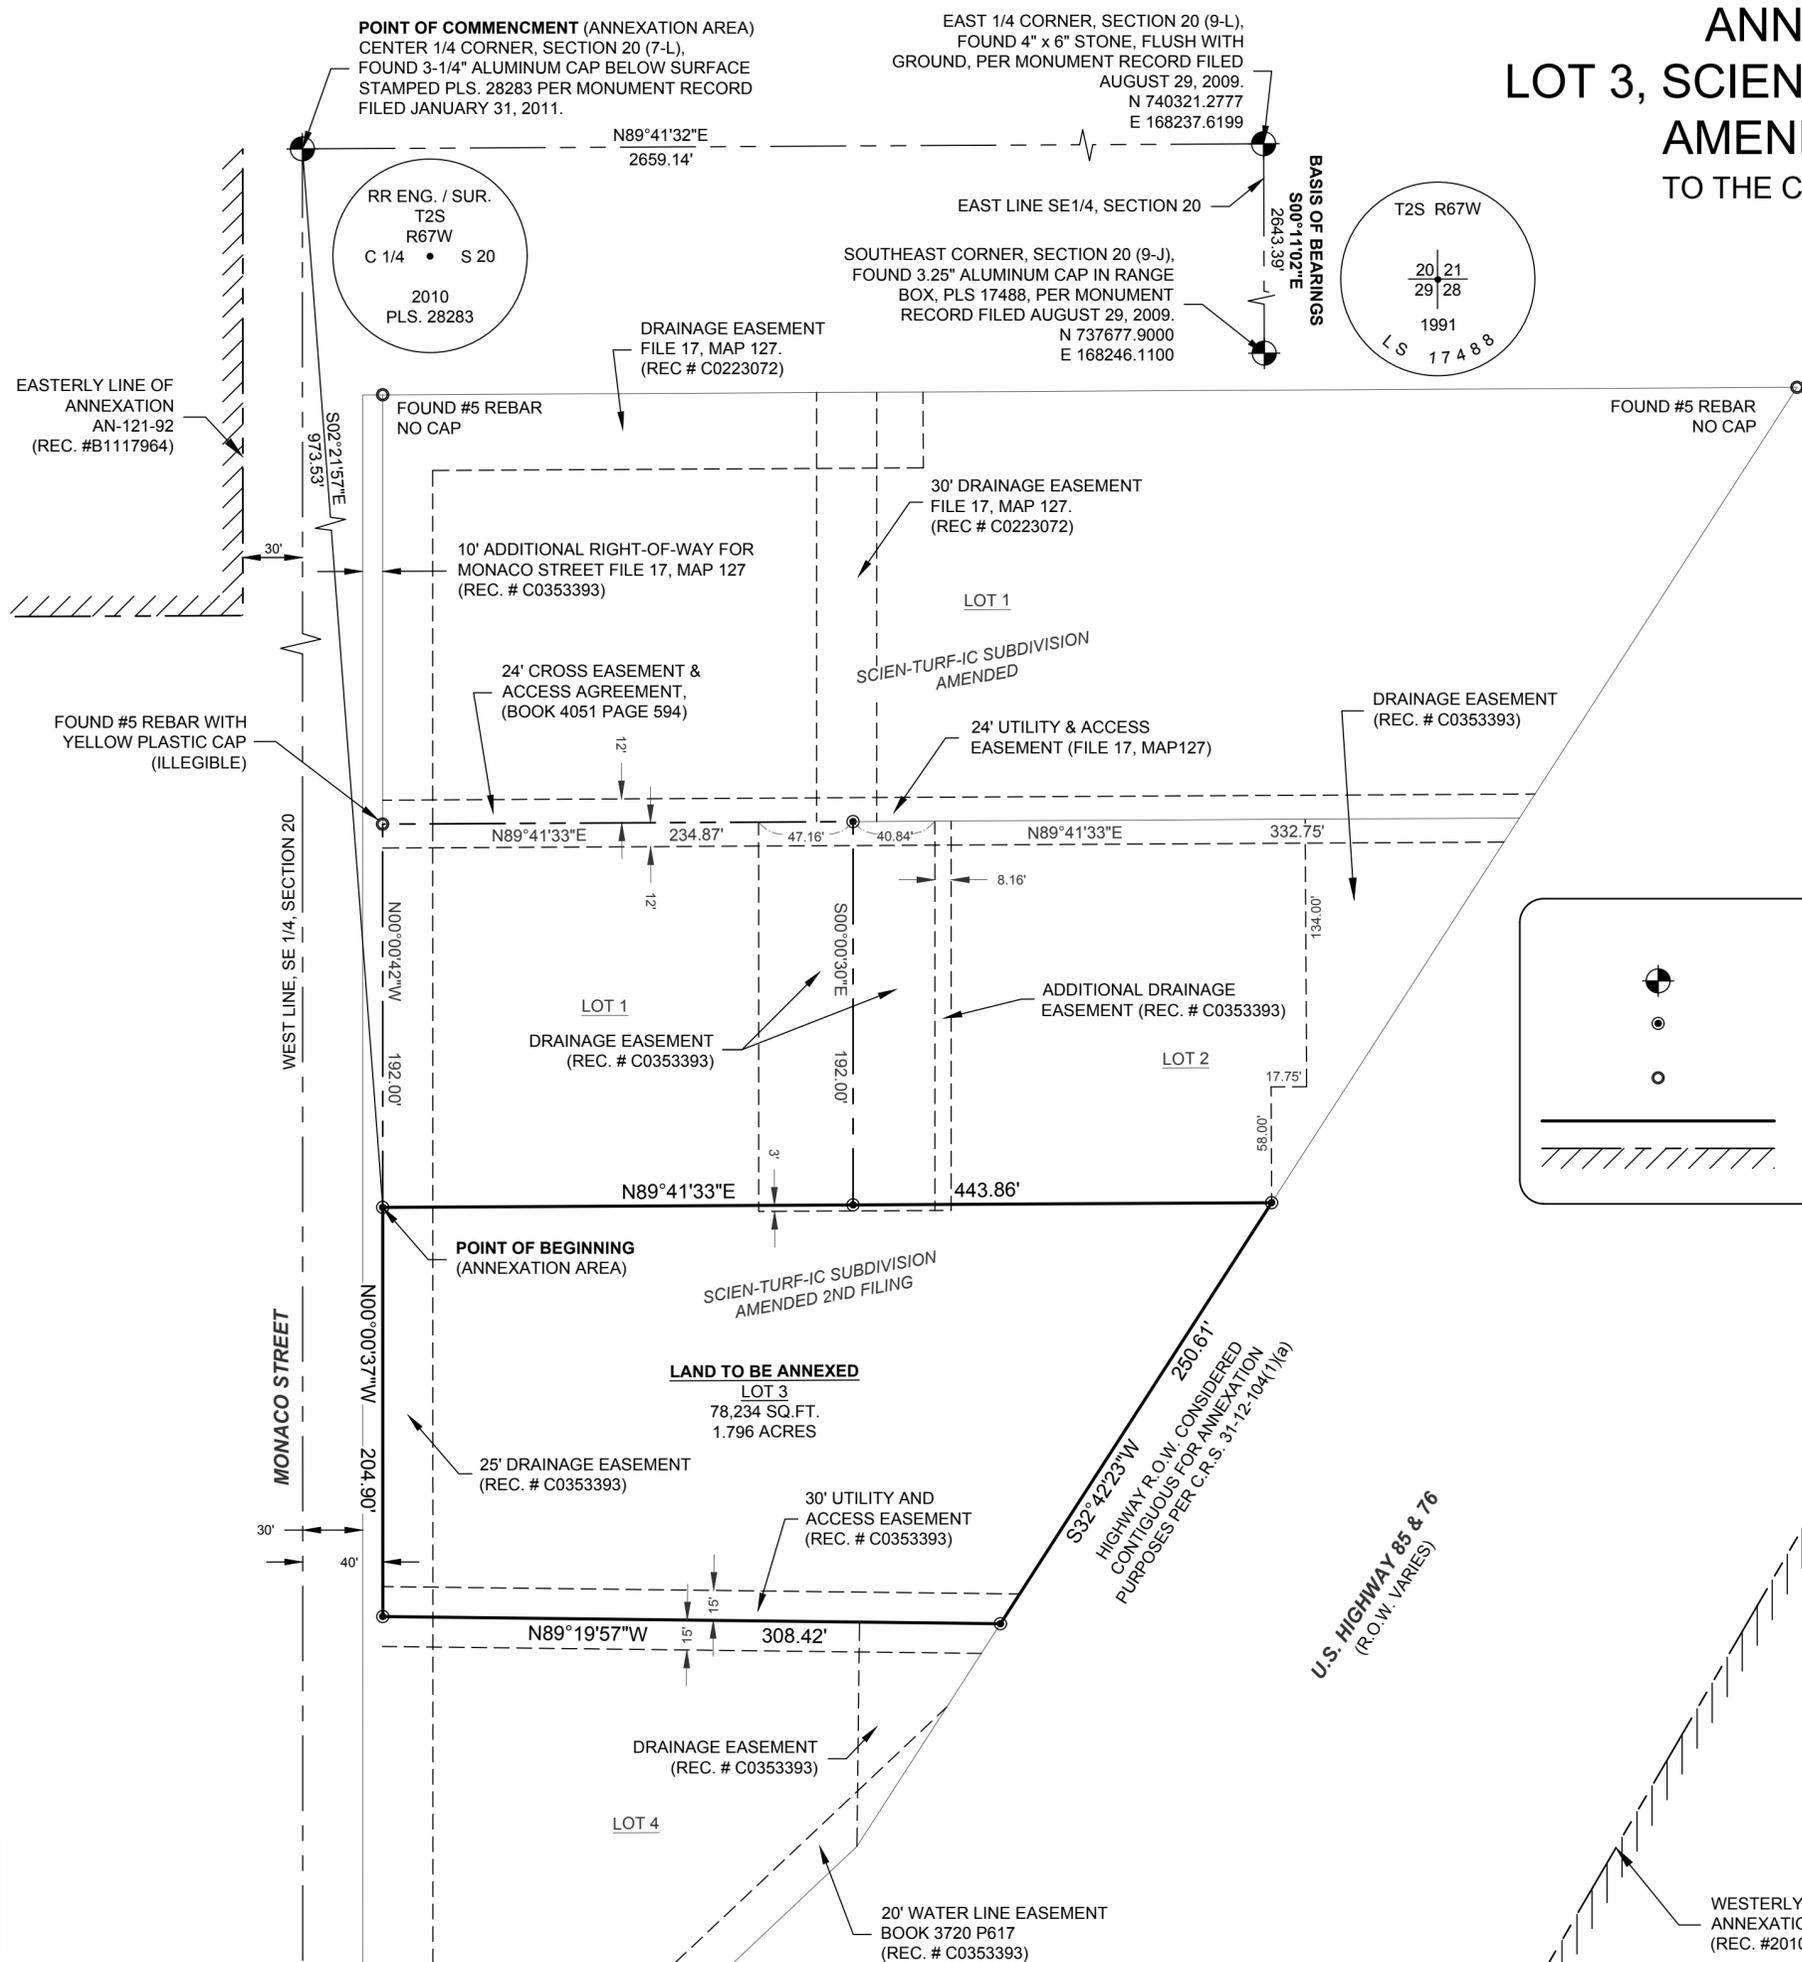

LEGEND

- FOUND ALIQUOT CORNER AS NOTED
- FOUND #5 REBAR WITH GREEN PLASTIC CAP OR NAIL WITH 1.5" ALUMINUM WASHER, STAMPED "PLS 37601"
- FOUND PROPERTY CORNER AS NOTED
- BOUNDARY OF LAND TO BE ANNEXED
- PRESENT CITY OF COMMERCE CITY LIMIT LINE

~DRAFT~
 ELECTRONIC
 COPY FOR
 REVIEW ONLY

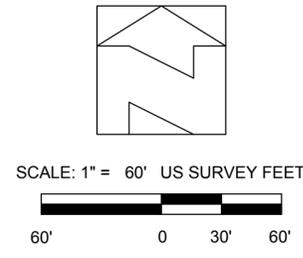

NO	REVISION RECORD	DATE	BY
1		2/14/17	ALB
	CITY COMMENTS DATED 2/17/17		

ANNEXATION MAP
 PART OF SCIEN-TURF-IC SUBDIVISION AMENDED 2ND FILING
 ADAMS COUNTY, COLORADO



Gillians
 GILLIANS LAND CONSULTANTS
 P.O. BOX 746528
 ARVADA, COLORADO 80006-6558
 303-972-8640
 www.gilliansic.com

JOB NO.: 16122
 DRAWN: JW/ALB
 CHECKED: REH
 DESIGNER: MG/JK
 ISSUE DATE: 12/29/16
 SCALE: 1"=60'
 FILE: 16122 ANNEX LOT 3