

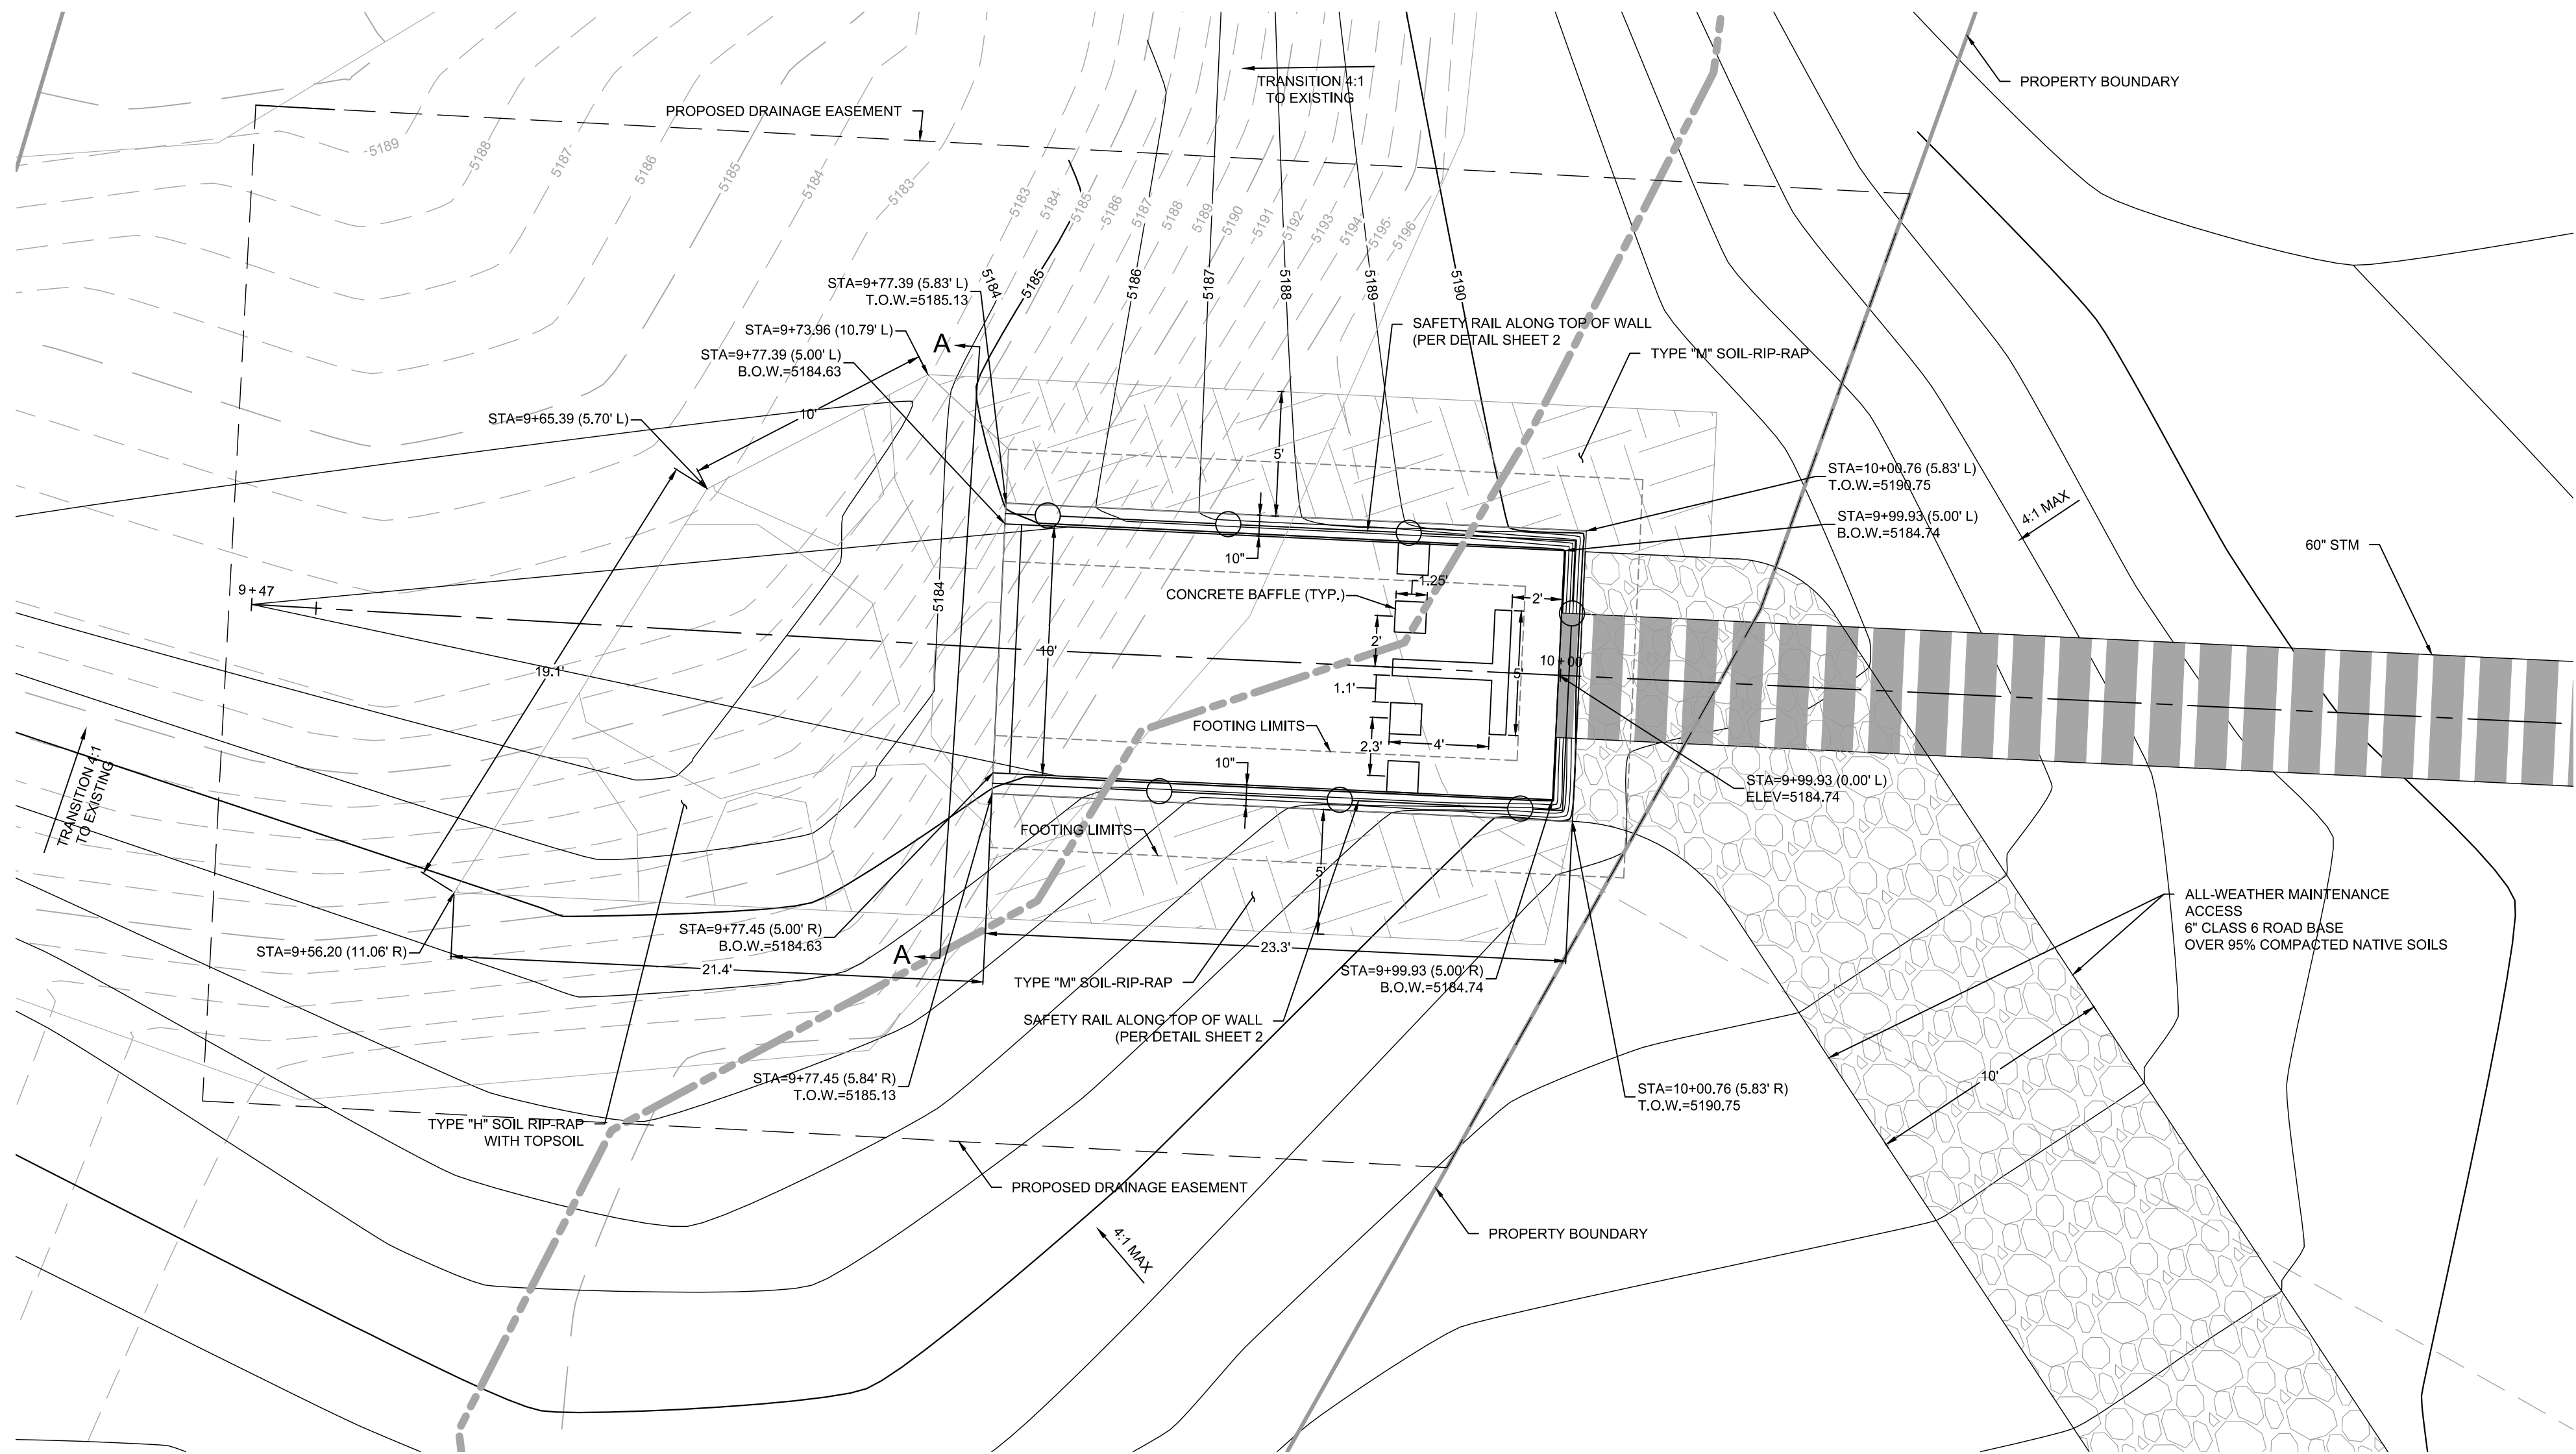
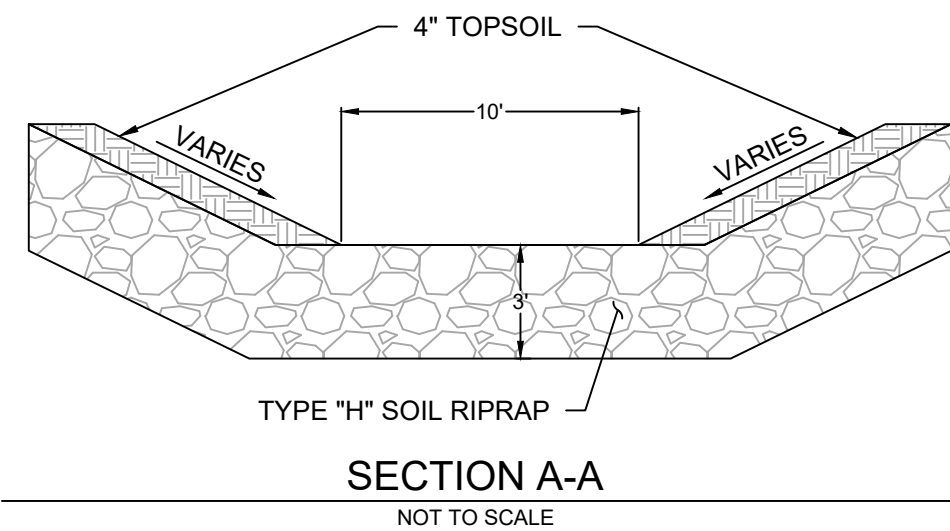
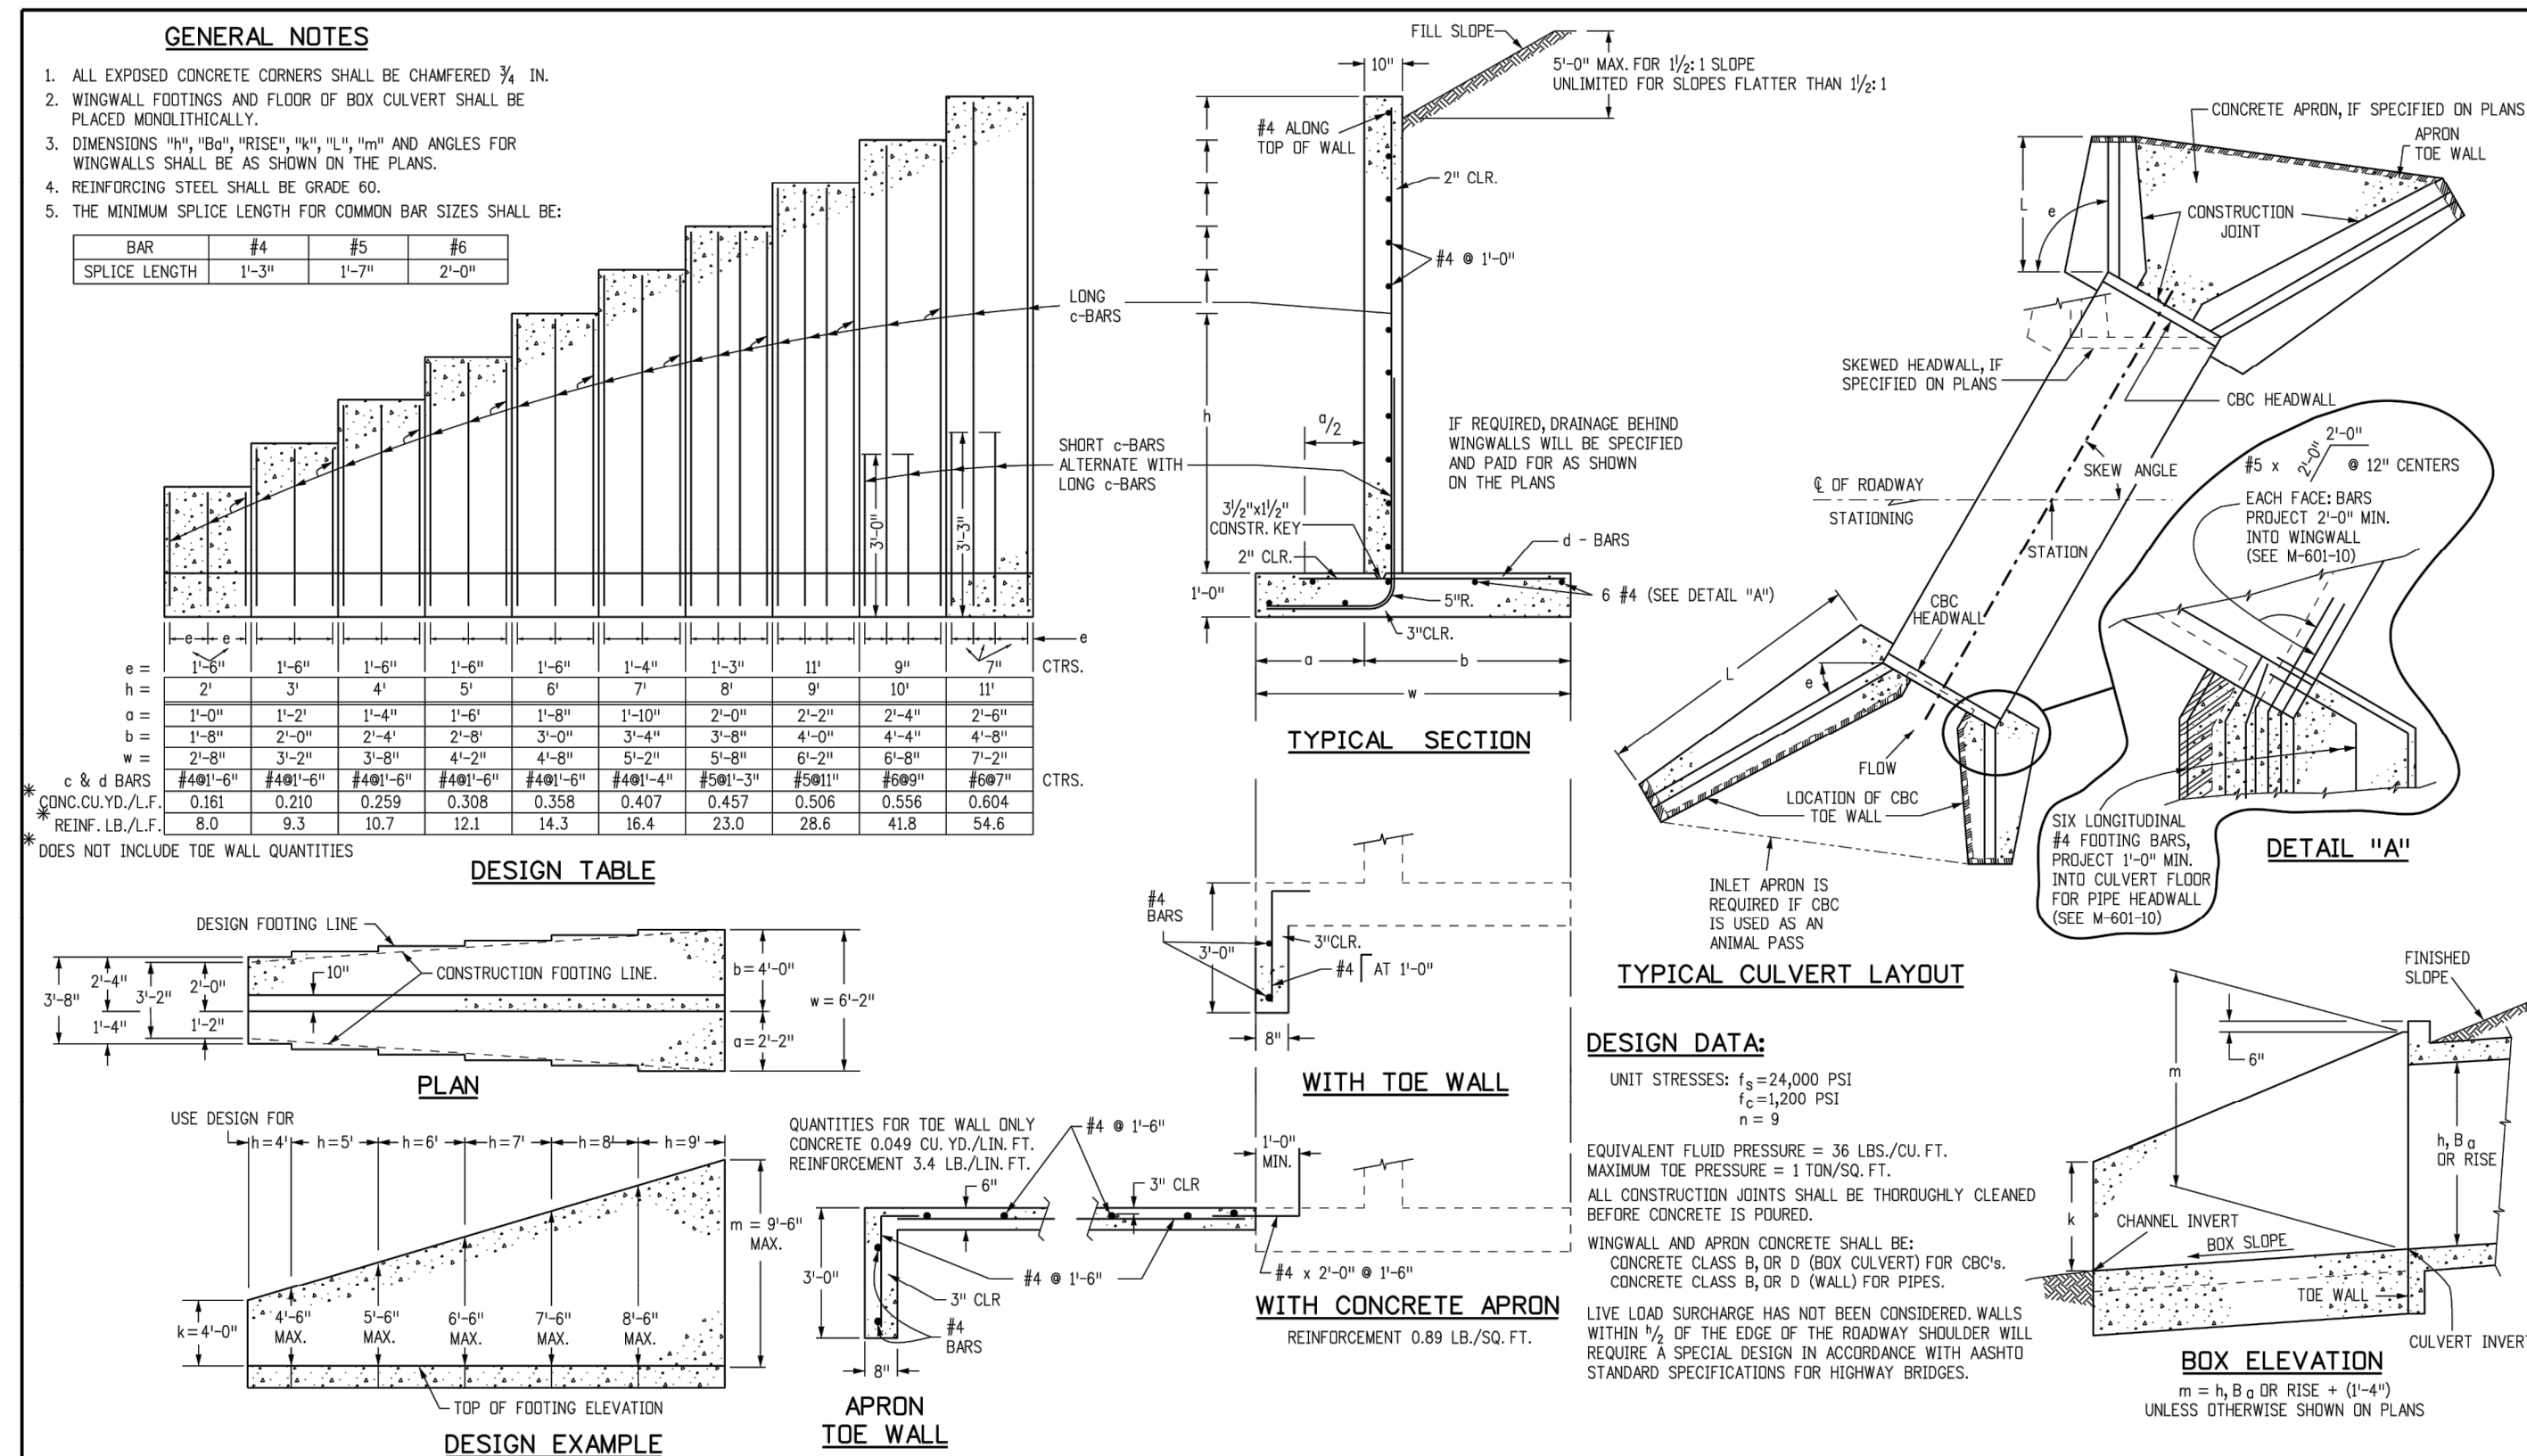


December 21, 2015 X:\14-033 DIA TECH 15 & BEYOND\CAO\CD\CAO REGIONAL POND 1502-SPREADING DAVIS KLOVEFACE

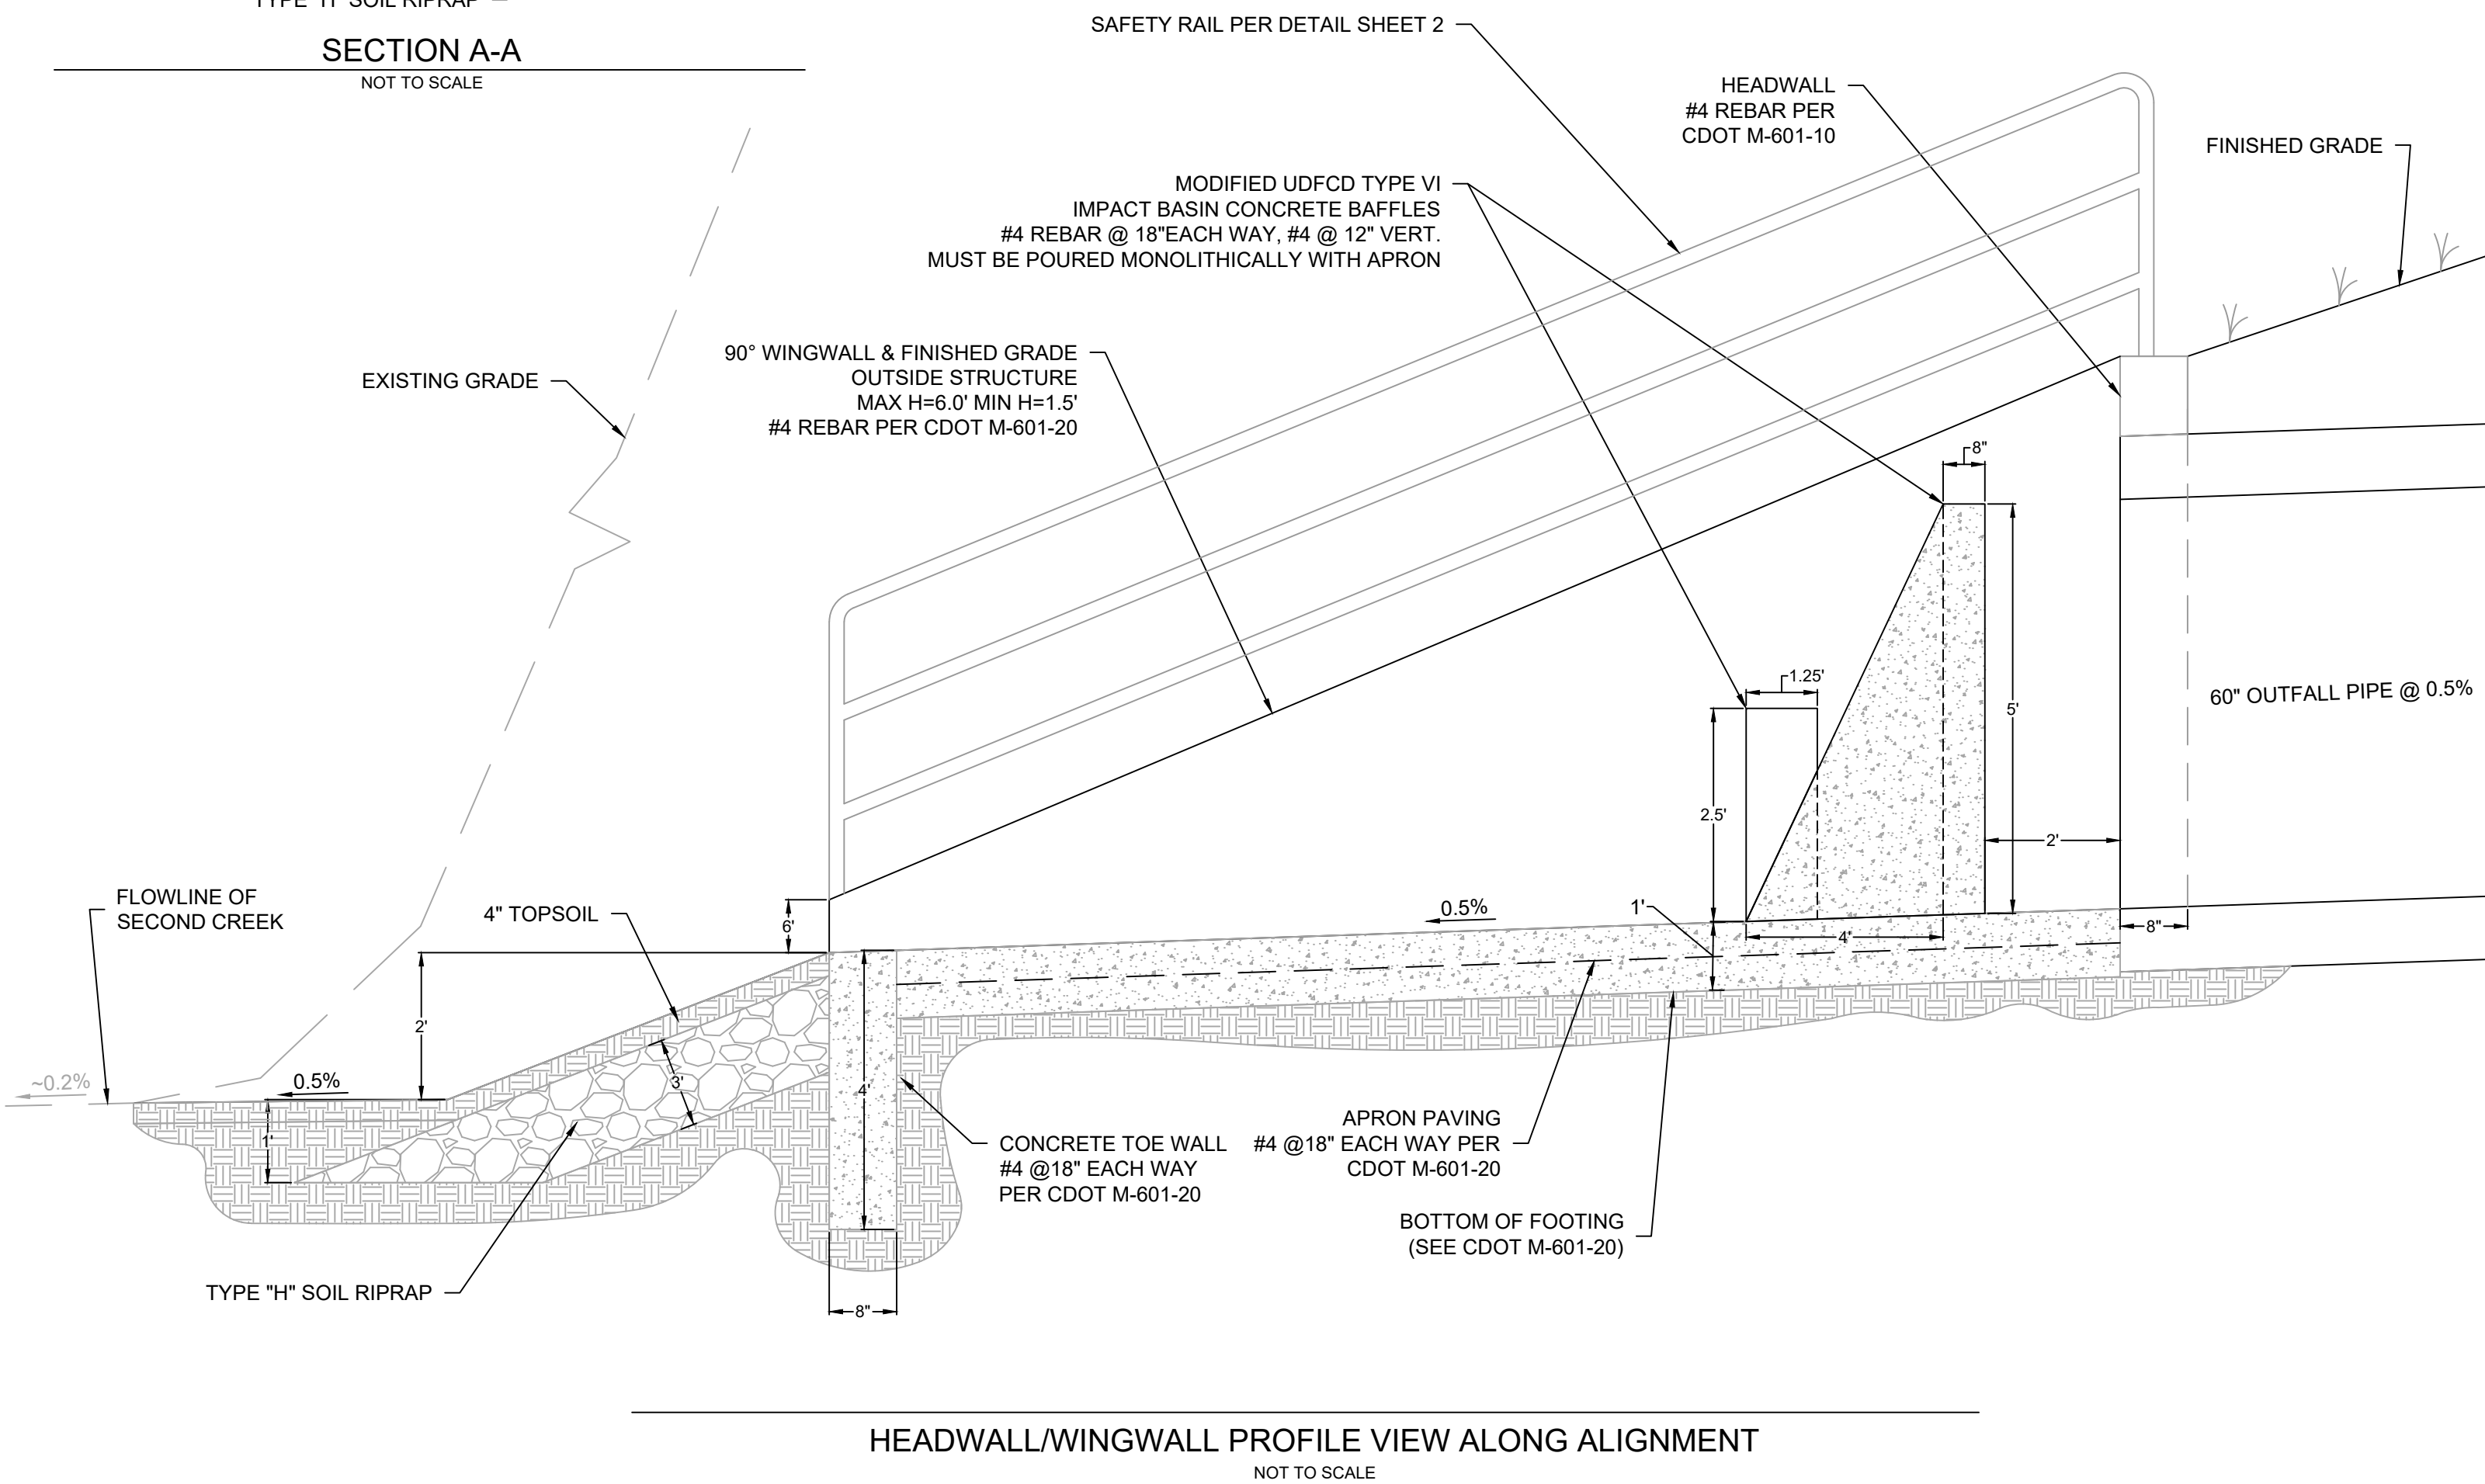

- LEGEND:**
- PROPERTY BOUNDARY LINE
 - EASEMENT
 - GRADING
 - EXISTING MAJOR CONTOUR
 - EXISTING MINOR CONTOUR
 - PROPOSED MAJOR CONTOUR
 - PROPOSED MINOR CONTOUR
 - STORM DRAIN
 - FLARED END SECTION

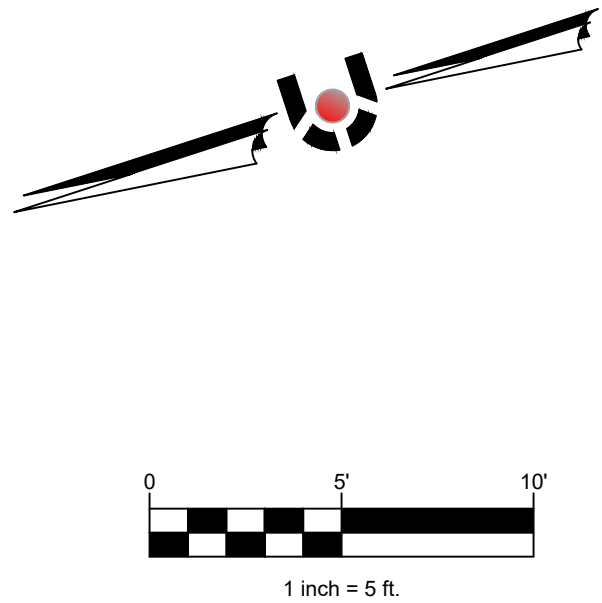

Computer File Information		Sheet Revisions		Colorado Department of Transportation		WINGWALLS FOR PIPE OR BOX CULVERTS	STANDARD PLAN NO. M-601-20	JOB NO. 11-013
Creation Date: 07/04/12	Initials: DD	Date:	Comments:	4201 East Arkansas Avenue	Denver, Colorado 80222			
Last Modification Date: 07/04/12	Initials: LTA			Phone: (303) 757-8053	Fax: (303) 757-9820			
Full Path: \\www.colorado.gov\info\business\designsupp\	CDOT			Project Development Branch	DD/LTA			
Drawing File Name: 6010200101.dgn	CDOT					Issued By: Project Development Branch July 4, 2012	Sheet No. 1 of 1	SHEET 6 OF 10
CAO Ver: MicroStation V8	Scale: Not to Scale	Units: English						

CIVIL ENGINEERING
DESIGN CONSULTING
LAND SURVEYING
303.703.4444
1950 W. Littleton Blvd., Ste. 109
Littleton, CO 80120

CORE
CONSULTANTS

CALL 2 BUSINESS DAYS IN ADVANCE BEFORE YOU DIG, GRADE, OR EXCAVATE FOR THE MARKING OF UNDERGROUND MEMBER UTILITIES.

CORE ASSUMES NO RESPONSIBILITY FOR EXISTING UTILITY LOCATIONS OR HORIZONTAL AND VERTICAL DATA. THE LOCATION OF ANY UTILITIES FROM THE BEST AVAILABLE INFORMATION. IT IS, HOWEVER, THE USER'S RESPONSIBILITY TO VERIFY THE LOCATION OF ALL UTILITIES PRIOR TO THE COMMENCEMENT OF ANY CONSTRUCTION ACTIVITIES.

Know what's below.
Call before you dig.
811

REVISIONS

#	DESCRIPTION	DATE	BY

DIA TECH CENTER FILING NO. 9

SUB REGIONAL POND 1
SECOND CREEK OUTFALL DETAIL
COMMERCE CITY, CO

INITIAL PLAN RELEASE: 03/02/2018
DESIGNED BY: KRL
DRAWN BY: KRL
CHECKED BY: DF