

IMPACTO DE FE SUBDIVISION - BUILDING SKETCH


A Resubdivision of Lot 1, Block 1, Greyhound Subdivision Filing No. 1, and part of Tracts 3 and 7, Roberts Gardens, Located in the Southeast 1/4 of Section 6, Township 3 South, Range 67 West of the 8th Principal Meridian, City of Commerce City, County of Adams, State of Colorado.

Sheet 2 of 2



SE 1/4, SEC. 6, T. 3 S., R. 67 W.

DETAIL SCALE: NTS

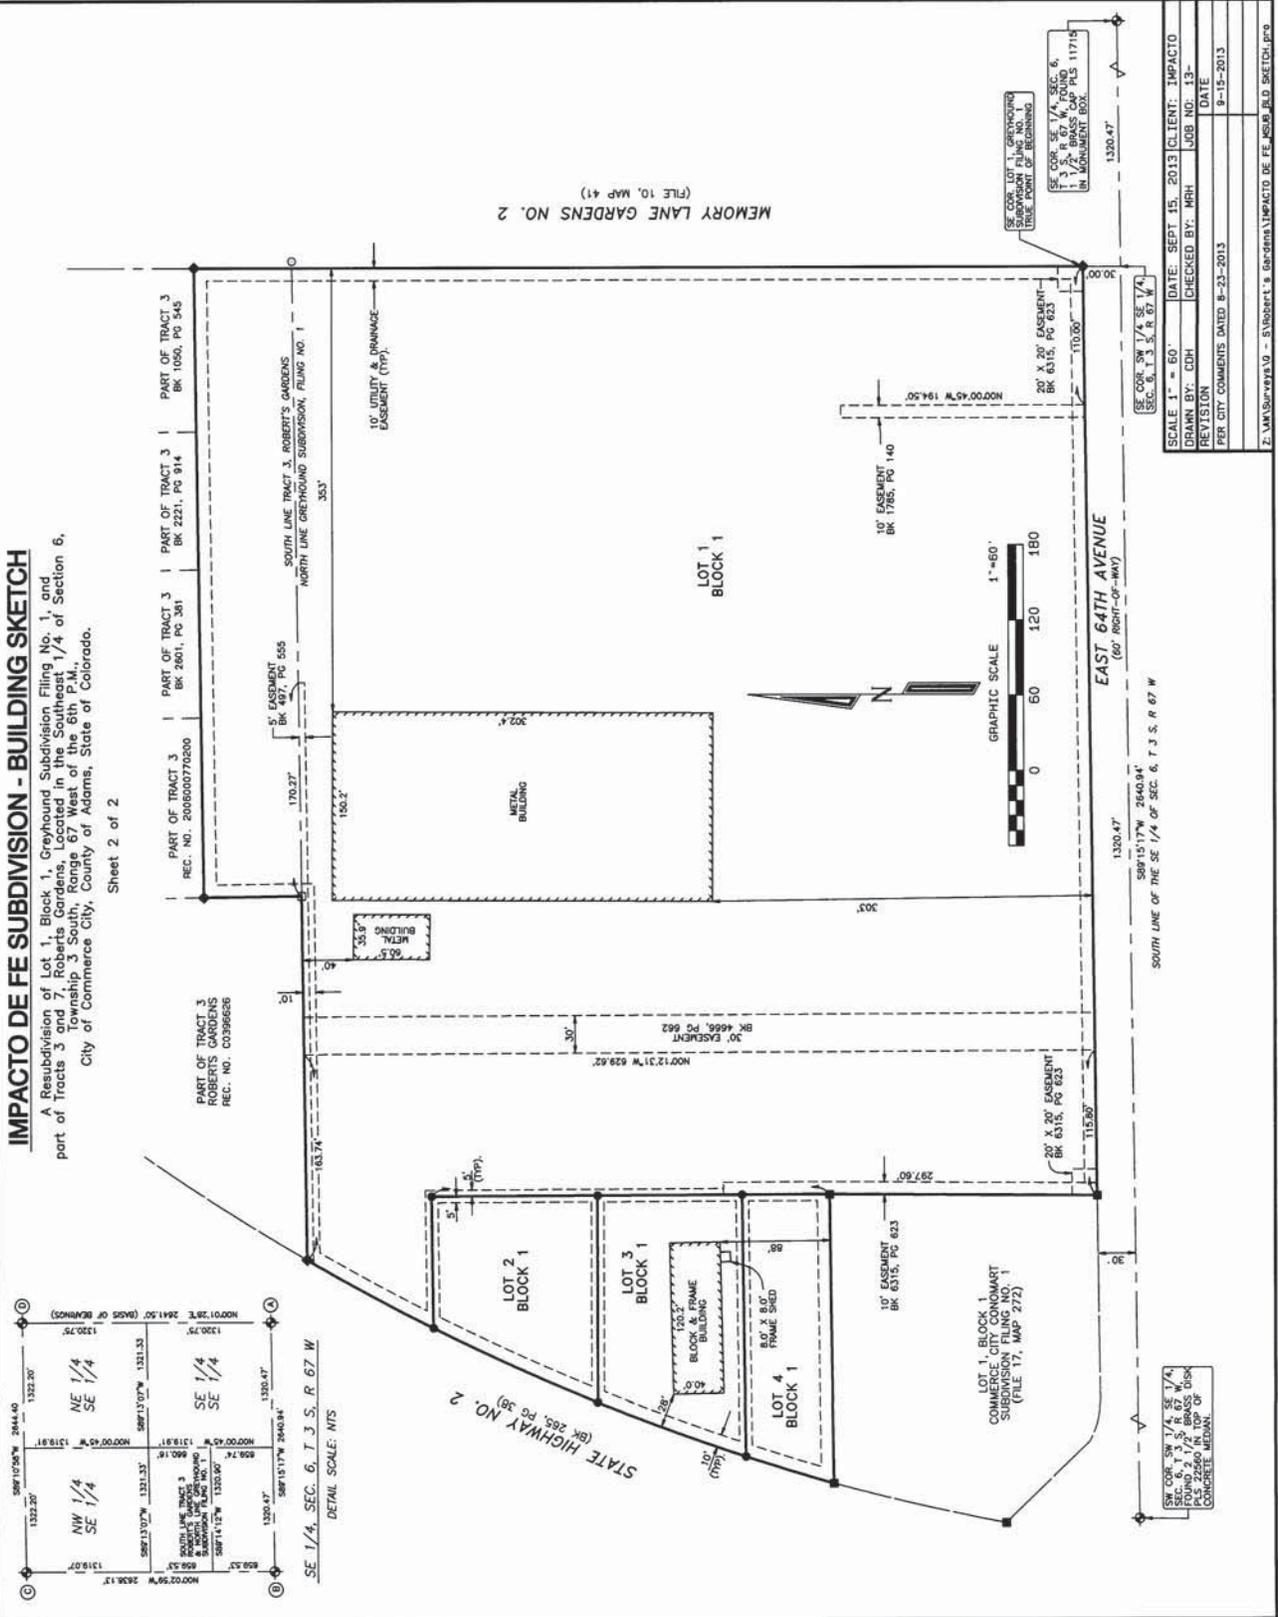

SCALE 1" = 60'	DATE: SEPT 15, 2013	CLIENT: IMPACTO
DRAWN BY: CDH	CHECKED BY: MRH	JOB NO: 13-
REVISION		DATE
PER CITY COMMENTS DATED 8-23-2013		9-15-2013
Z:\MAPS\09-15-13 - Roberts's Gardens\IMPACTO DE FE\MSB_BLD_SKETCH.DWG		