


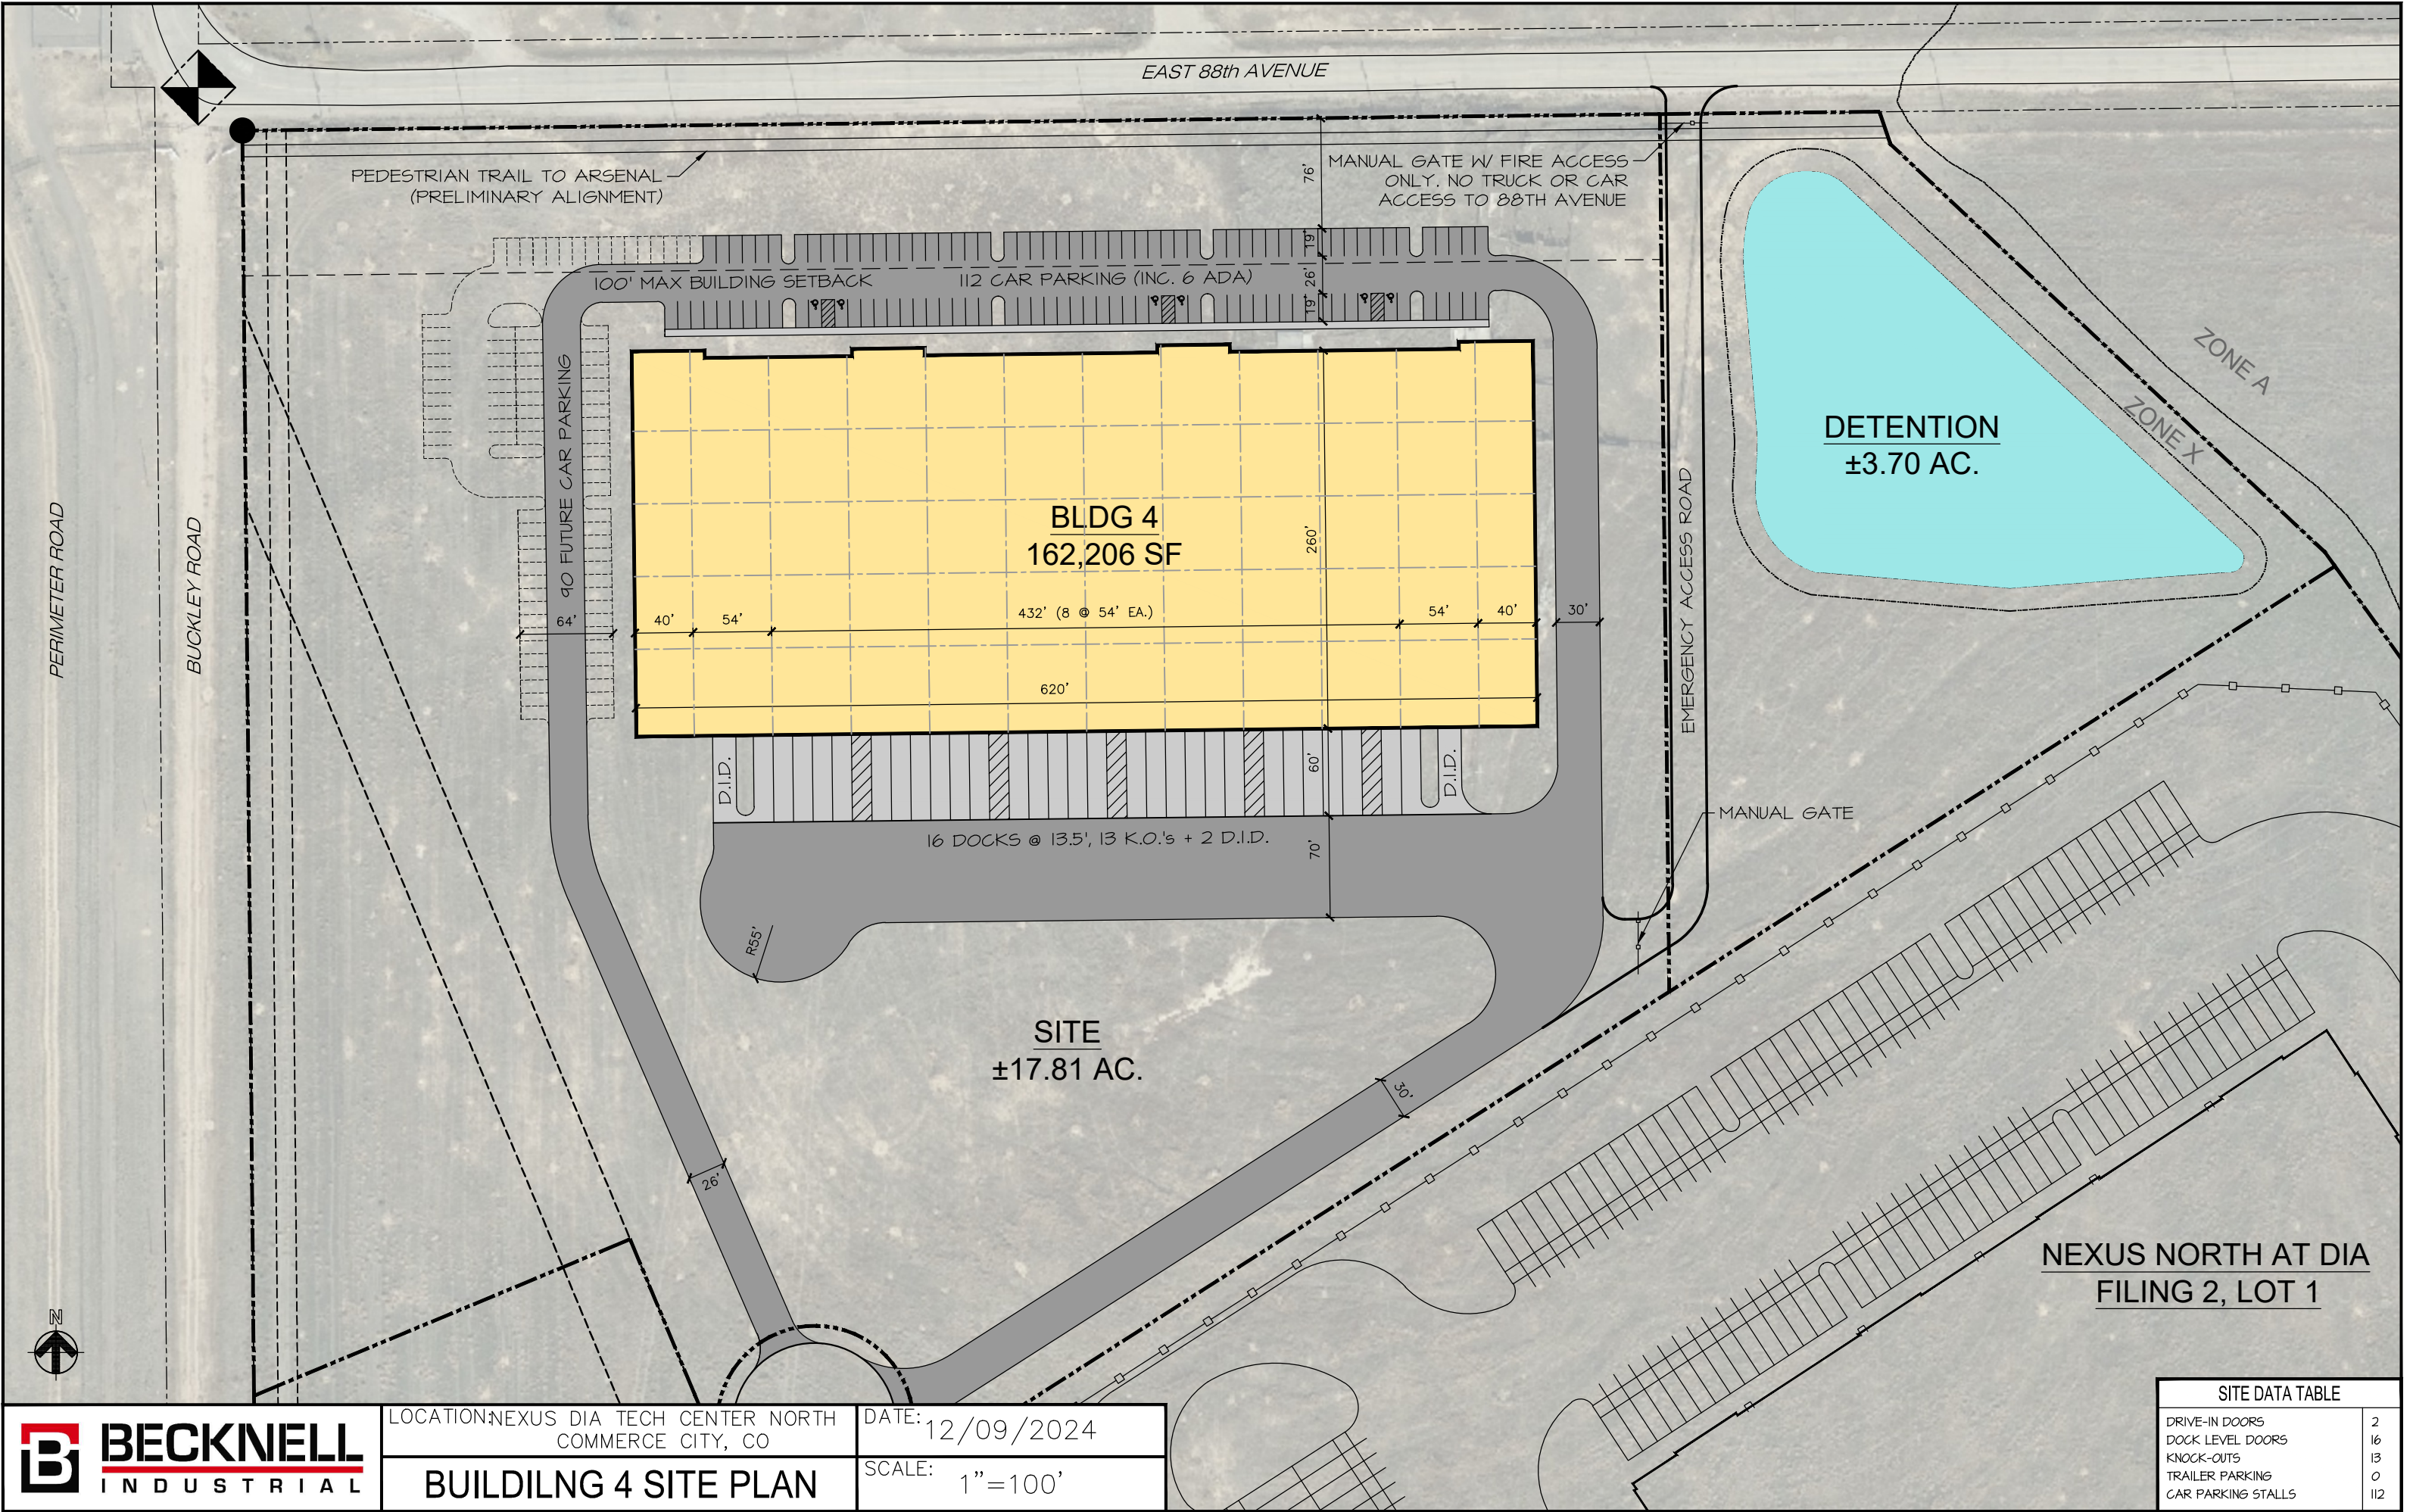

SITE DATA TABLE	
DRIVE-IN DOORS	2
DOCK LEVEL DOORS	16
KNOCK-OUTS	13
TRAILER PARKING	0
CAR PARKING STALLS	112