




**SECTION B-B**

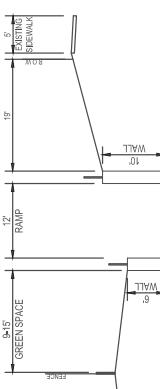



**SECTION A-A**

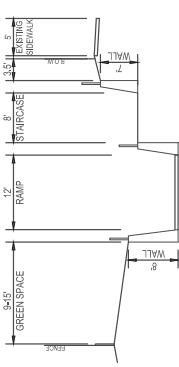

**SECTION C-C**

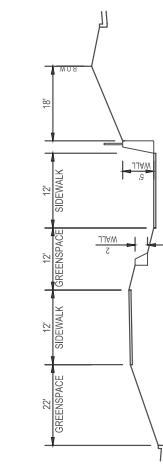

**SECTION D-D**

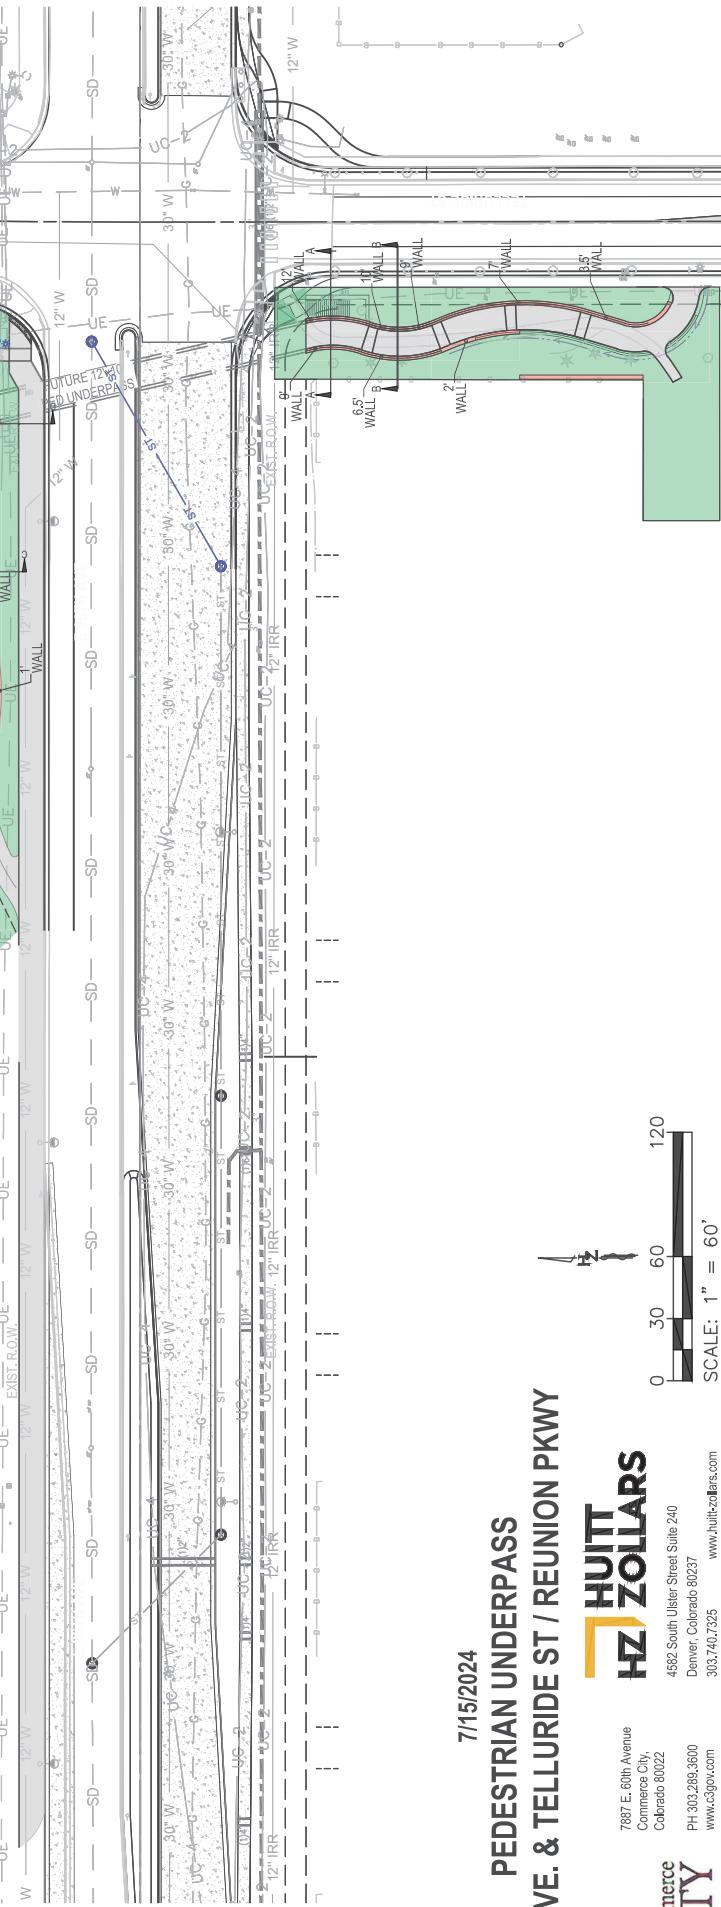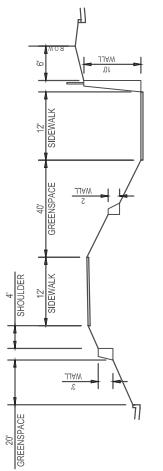


7/15/2024

**PEDESTRIAN UNDERPASS  
96TH AVE. & TELLURIDE ST / REUNION PKWY**

**HUITT  
ZOLLARS**

7881 E. 60th Avenue  
Commerce City,  
Colorado 80222  
PH 303.289.3800  
www.huitt-zollars.com  
303.740.3325

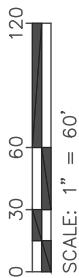

SCALE: 1" = 60'