


FINISH SCHEDULE				
TYPE	DESCRIPTION	COLOR	MAKER	REMARKS
1	STUCCO A	DRIFTWOOD	STO	Gateway Gray SN 1644
2	STUCCO B	BLUE	STO	Downpour SN 6516
3	STUCCO C	BROWN	STO	Smokehouse Topaz SN 6117
4	STUCCO D	WHITE-CREAM	STO	Nacre SN 6154
5	TILE	BLUE/SLATE	Meridian Slate 24x12	See Sample
6	ROOF	SLATE/BLUE	GAF	HI-DEF
7	WINDOW FRAMES	DARK BRONZE	TBD	GRILLE
8	CORNICE COPING	WHITE	TBD	Nacre SN 6154

HOTEL ELEVATIONS SHEET

I-76 HOTEL COMPLEX




LOCATED IN THE SE, 1/4 OF SEC. 20,
T2S, R 67 W OF THE 6TH P.M.,
ADAMS COUNTY, COLORADO

SCIEN-TURF-IC SUBDIVISION AMENDED 3RD FILING

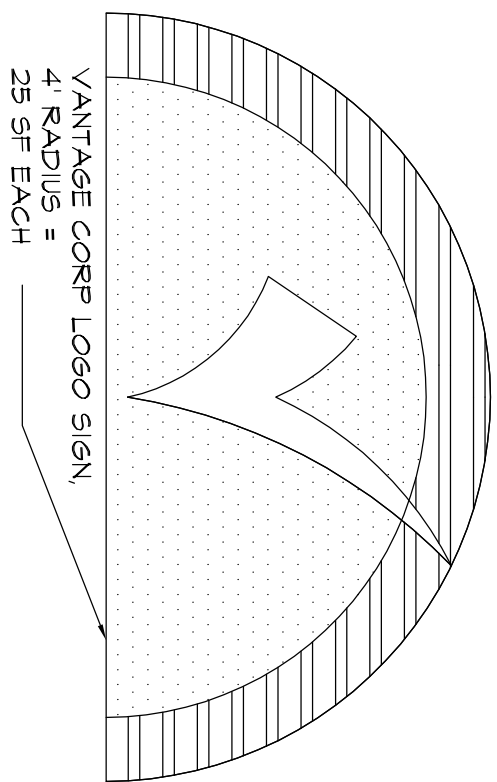

WALL SIGN DETAIL

SCALE: 1/2" = 1'-0"

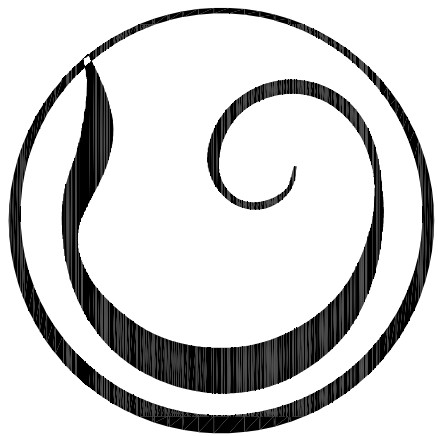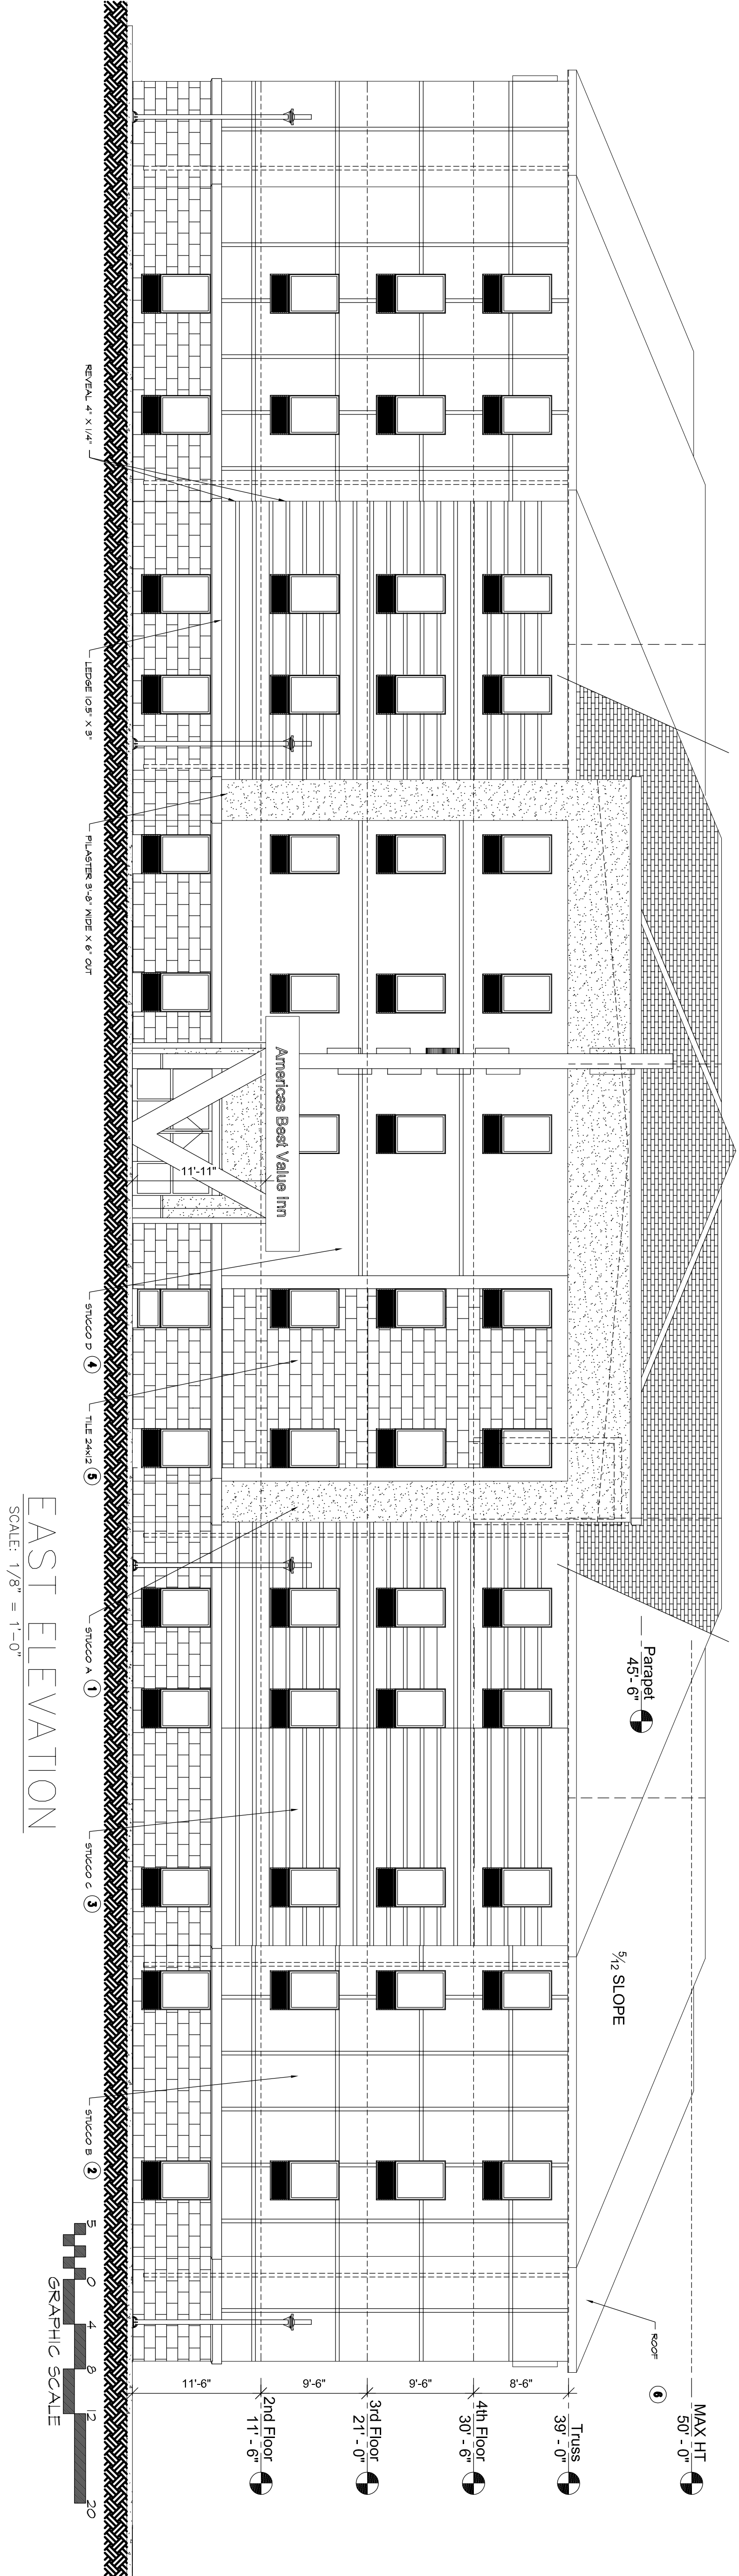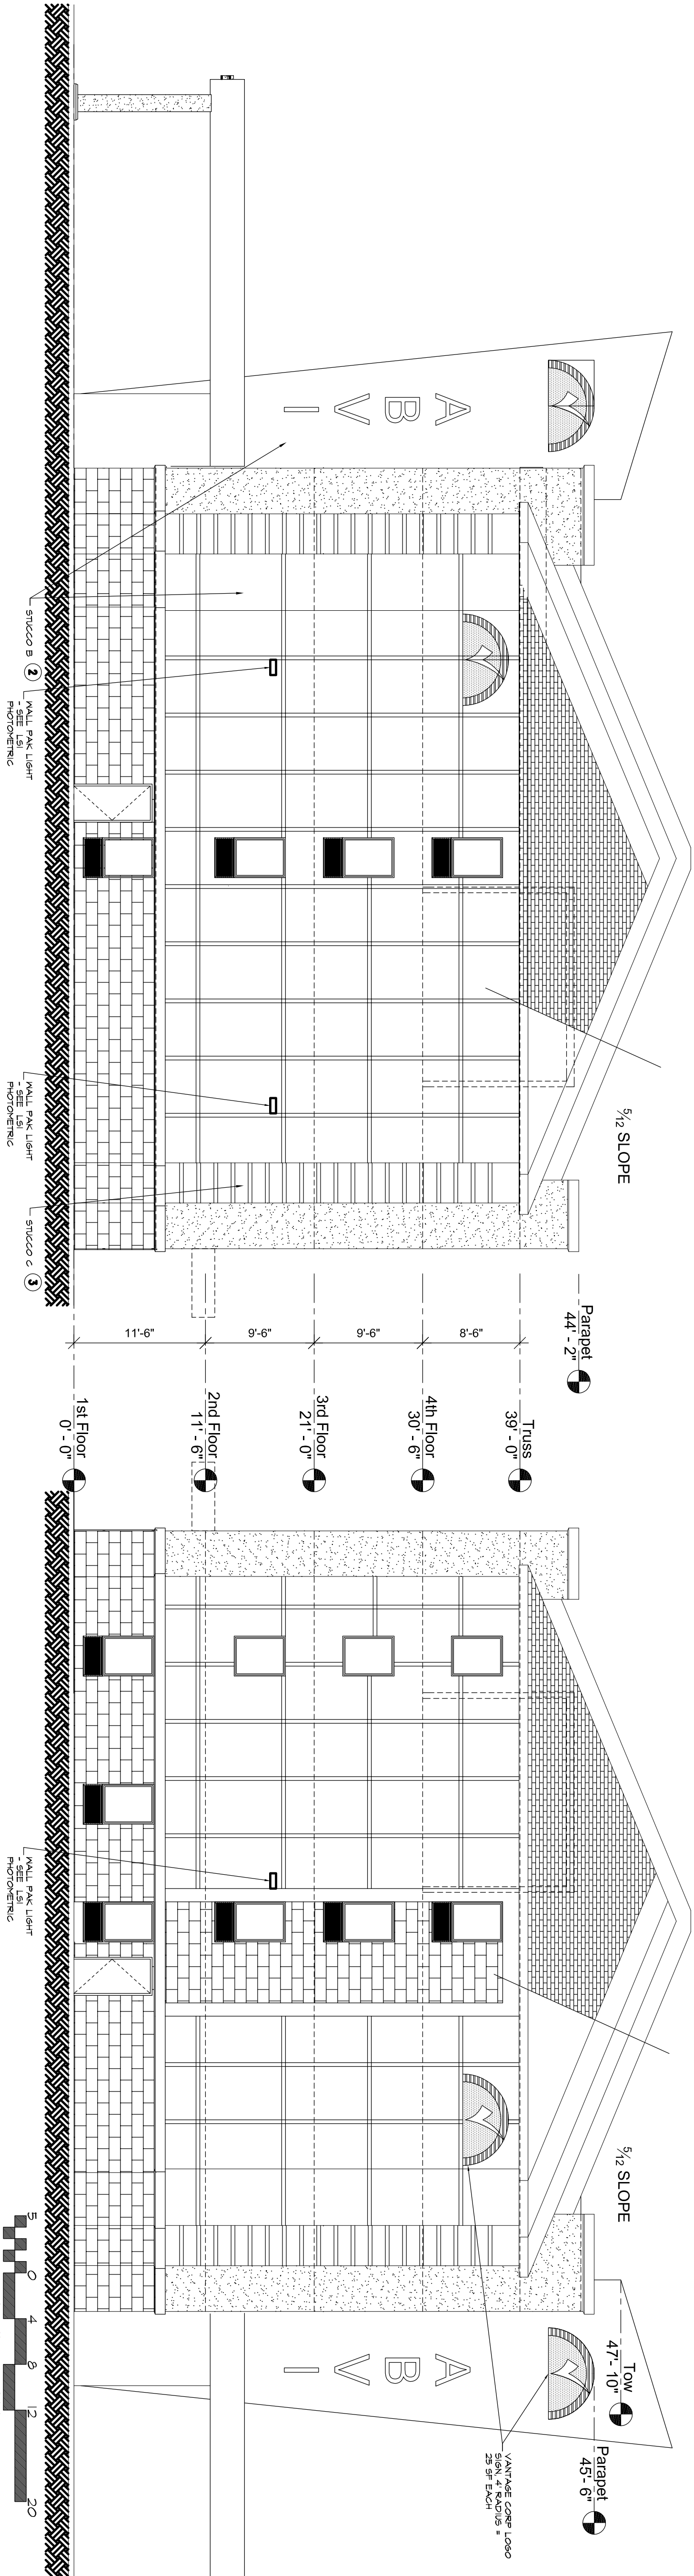

DEPENBUSCH
Architecture, PC
Urban, Planning
Architecture
Landscape
Forensics
6888 South University Blvd, 220
Centennial, Colorado 80171
Cell: (303) 961-8790
E-Mail: lower@depenbusch.com

Date	Revision
7/7/17	2016.03
Project Number:	LID
Drawn By:	...
Checked By:	...
THIS PLAN IS THE PROPERTY OF DEPENBUSCH ARCHITECTURE, PC. IT IS TO BE USED ONLY FOR THE PROJECT AND SITE SPECIFICALLY IDENTIFIED HEREON. NO PART OF THIS PLAN IS TO BE REPRODUCED OR TRANSMITTED IN ANY FORM OR BY ANY MEANS, ELECTRONIC OR MECHANICAL, INCLUDING PHOTOCOPYING, RECORDING, OR BY ANY INFORMATION STORAGE AND RETRIEVAL SYSTEM, WITHOUT THE WRITTEN PERMISSION OF DEPENBUSCH ARCHITECTURE, PC.	
Depenbusch © 2016	

I-76 HOTEL COMPLEX

100 ROOM HOTEL AND RETAIL

I-76 AND 88TH AVENUE, ADAMS COUNTY
COMMERCE CITY, COLORADO