

EXHIBIT MAP: ADAMS 14 PRIMARY AND SECONDARY SCHOOL SITE

LOCATED IN THE NORTHWEST QUARTER OF SECTION 6, TOWNSHIP 3 SOUTH, RANGE 67 WEST OF THE 6TH P.M.,
CITY OF COMMERCE CITY, COUNTY OF ADAMS, STATE OF COLORADO



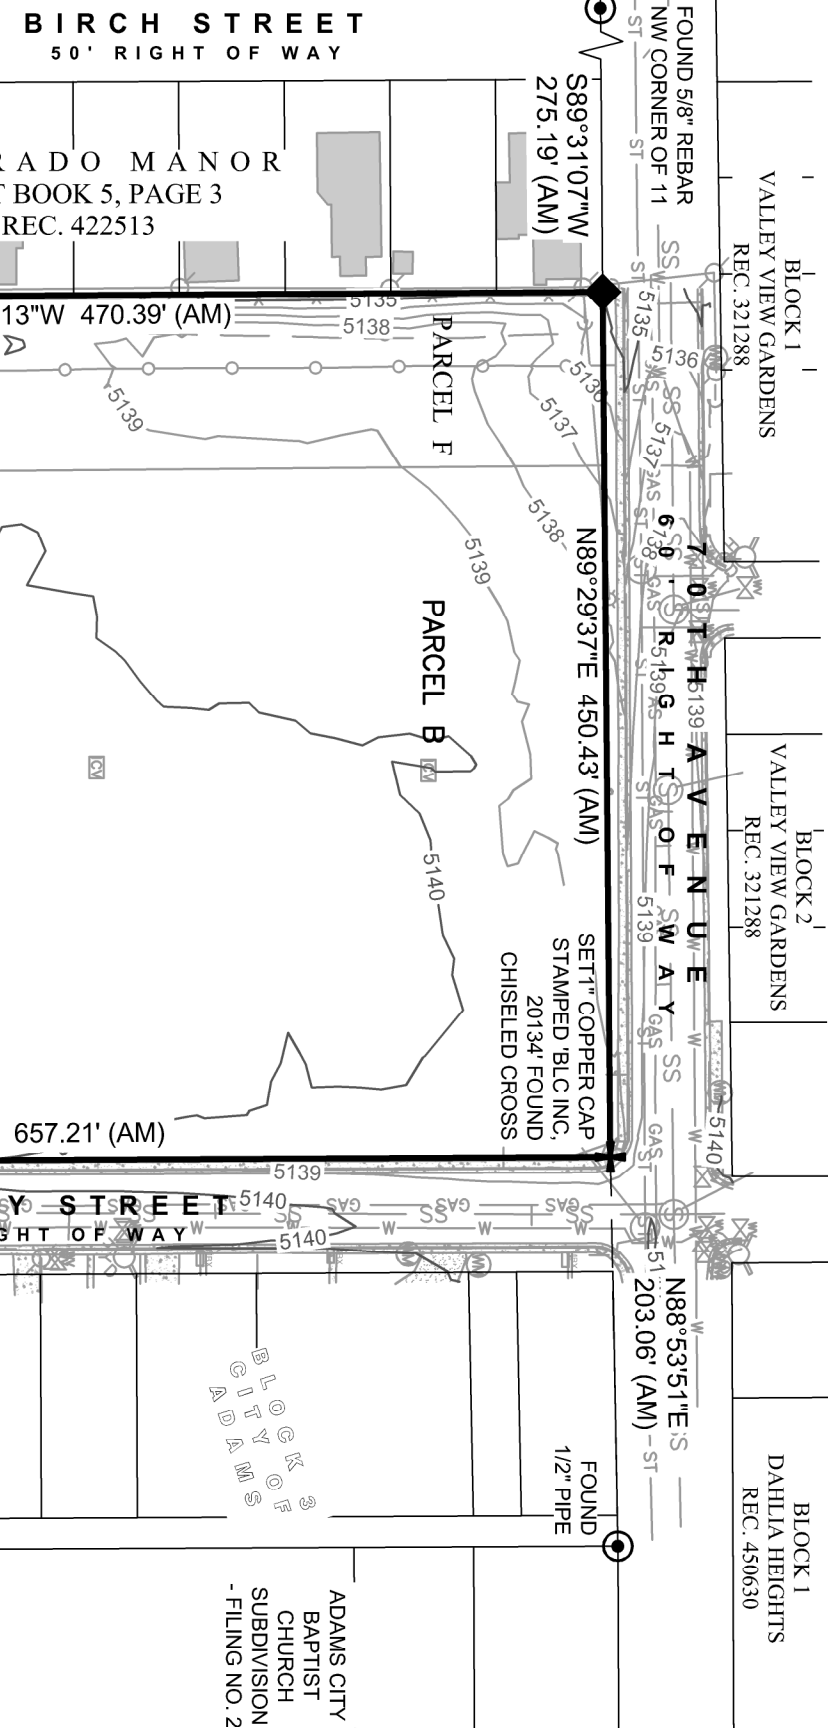


EXHIBIT MAP:
THIS MAP IS TO BE USED FOR INFORMATIONAL
PURPOSES ONLY AND WILL NOT BE INCLUDED IN
FINAL SUBDIVISION PLAT PACKAGE.
THE PURPOSE IS TO SHOW ON-THE-GROUND
EXISTING CONDITIONS.
INFORMATION COLLECTED IN FEB-MARCH 2019.

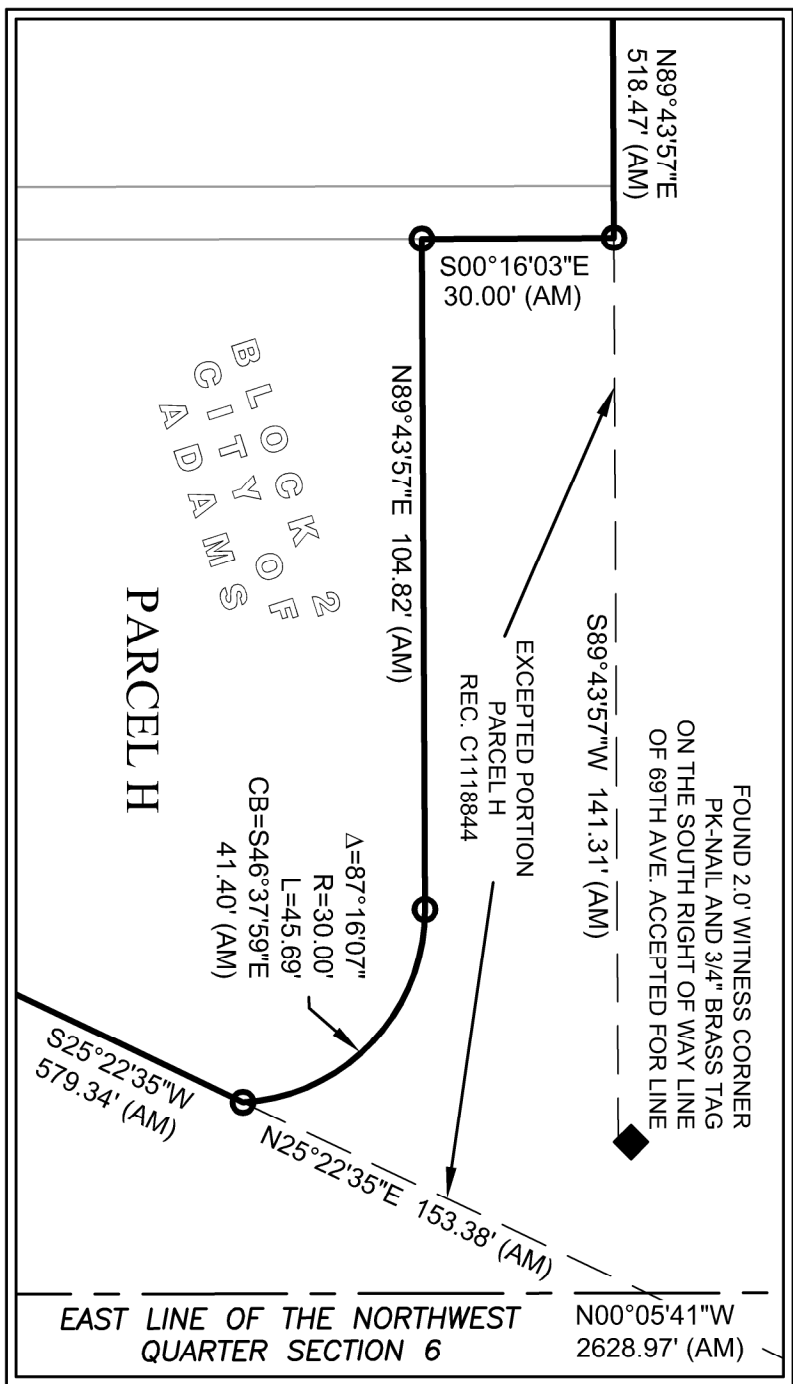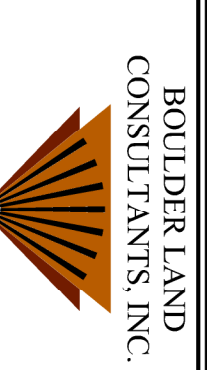

930 LARAME BLVD, UNIT D
BOULDER, CO 80504 (303) 443-3616
www.boulderland.com

DATE OF MAP: JUNE 4, 2019
THIS MAP WAS PREPARED BY

BOULDER LAND
CONSULTANTS, INC.

BLC, INC. PROJECT NO. 83818
S:\BLC PROJECTS\83818-ADAMS 14\CAD\83818_SUBDIVISION.DWG