

NOTES:  
 ALL AREAS PROVIDED AND PROPERTY DELINEATED ARE APPROXIMATE AND WILL NEED TO BE VERIFIED - SURVEY PROVIDED BY OTHERS.  
 PLAN FOR ILLUSTRATIVE PURPOSES ONLY.  
 THE BOUNDARIES OF THIS DRAWING WERE DEVELOPED FROM SCALED INFORMATION AND SHOULD NOT BE CONSTRUED AS ACCURATE.


# MILE HIGH GREYHOUND

DPC COMPANIES

## PEDESTRIAN ACCESS EXHIBITS



COMMERCE CITY, COLORADO

08.05.2024

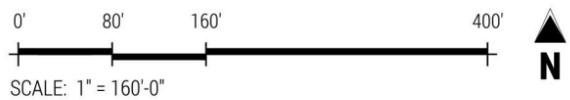


This information is copyrighted by Galloway & Company, Inc. All rights reserved.



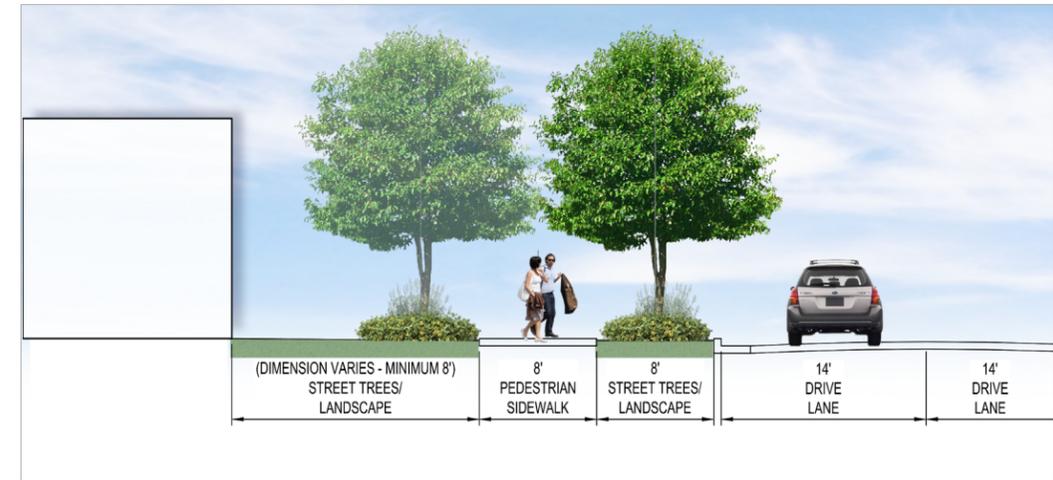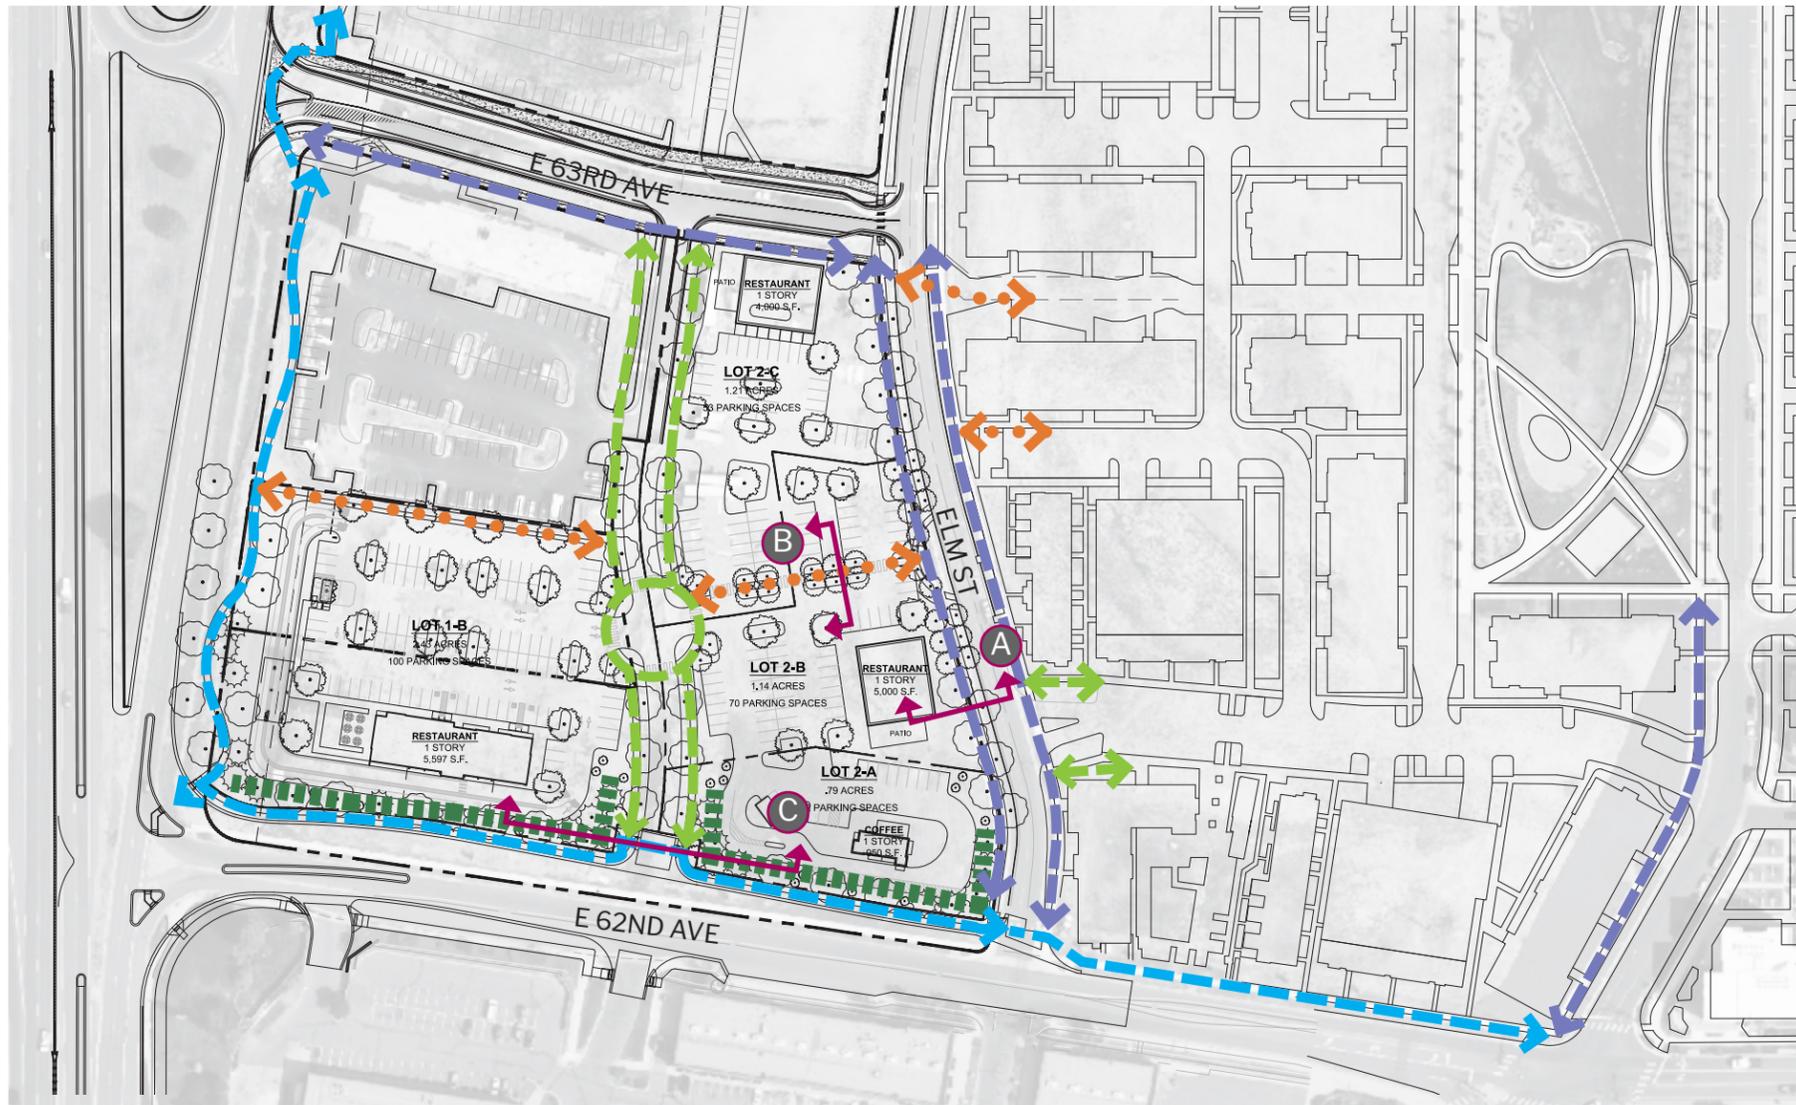


SECTION A-A

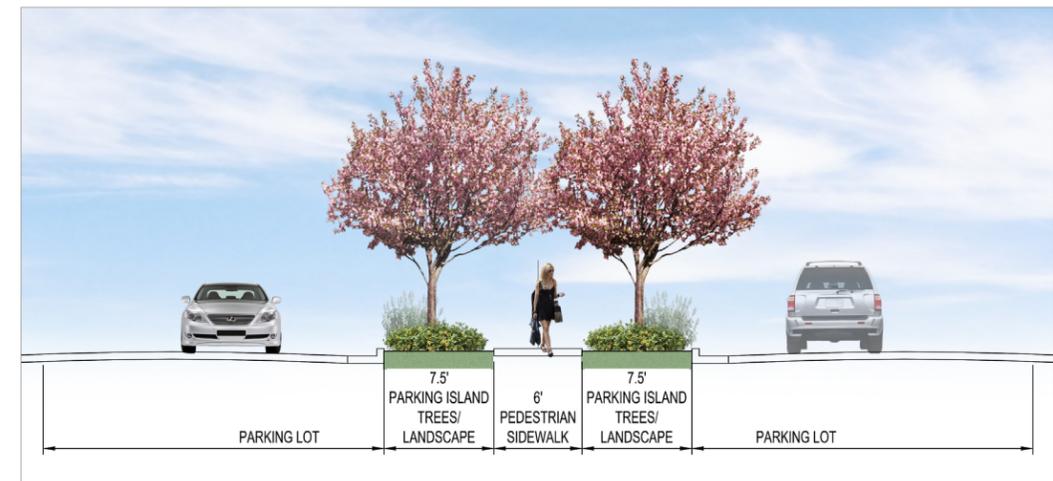


SECTION B-B

**LEGEND**

- MAJOR STREETSCAPE**  
PEDESTRIANIZED IMPROVEMENTS
- PRIVATE STREETSCAPE**  
PEDESTRIANIZED IMPROVEMENTS
- RETAIL CONNECTOR**  
PEDESTRIANIZED IMPROVEMENTS
- SITE INTERIOR CONNECTOR**  
PEDESTRIANIZED IMPROVEMENTS
- LANDSCAPE SCREENING**

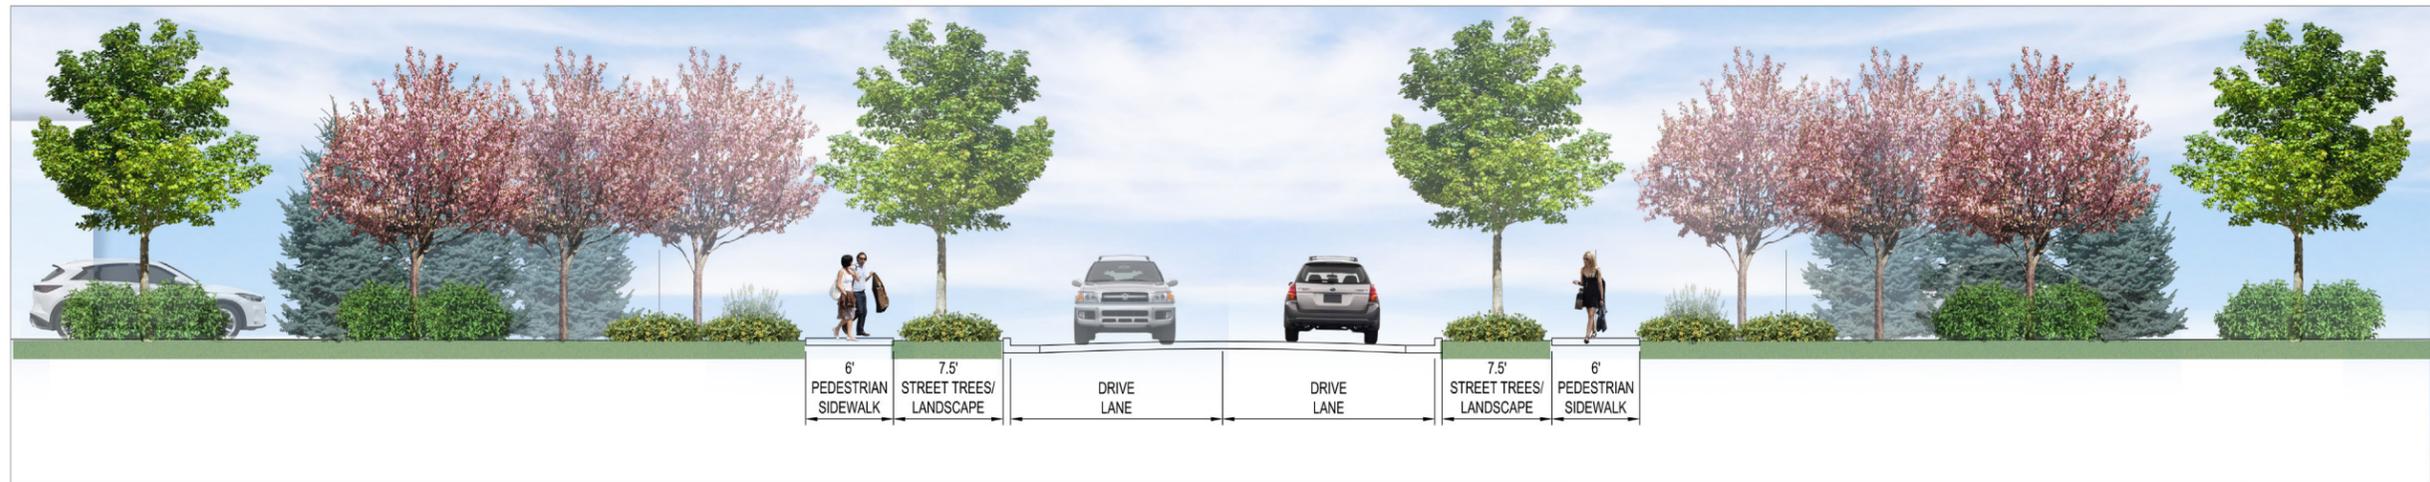


SECTION C-C

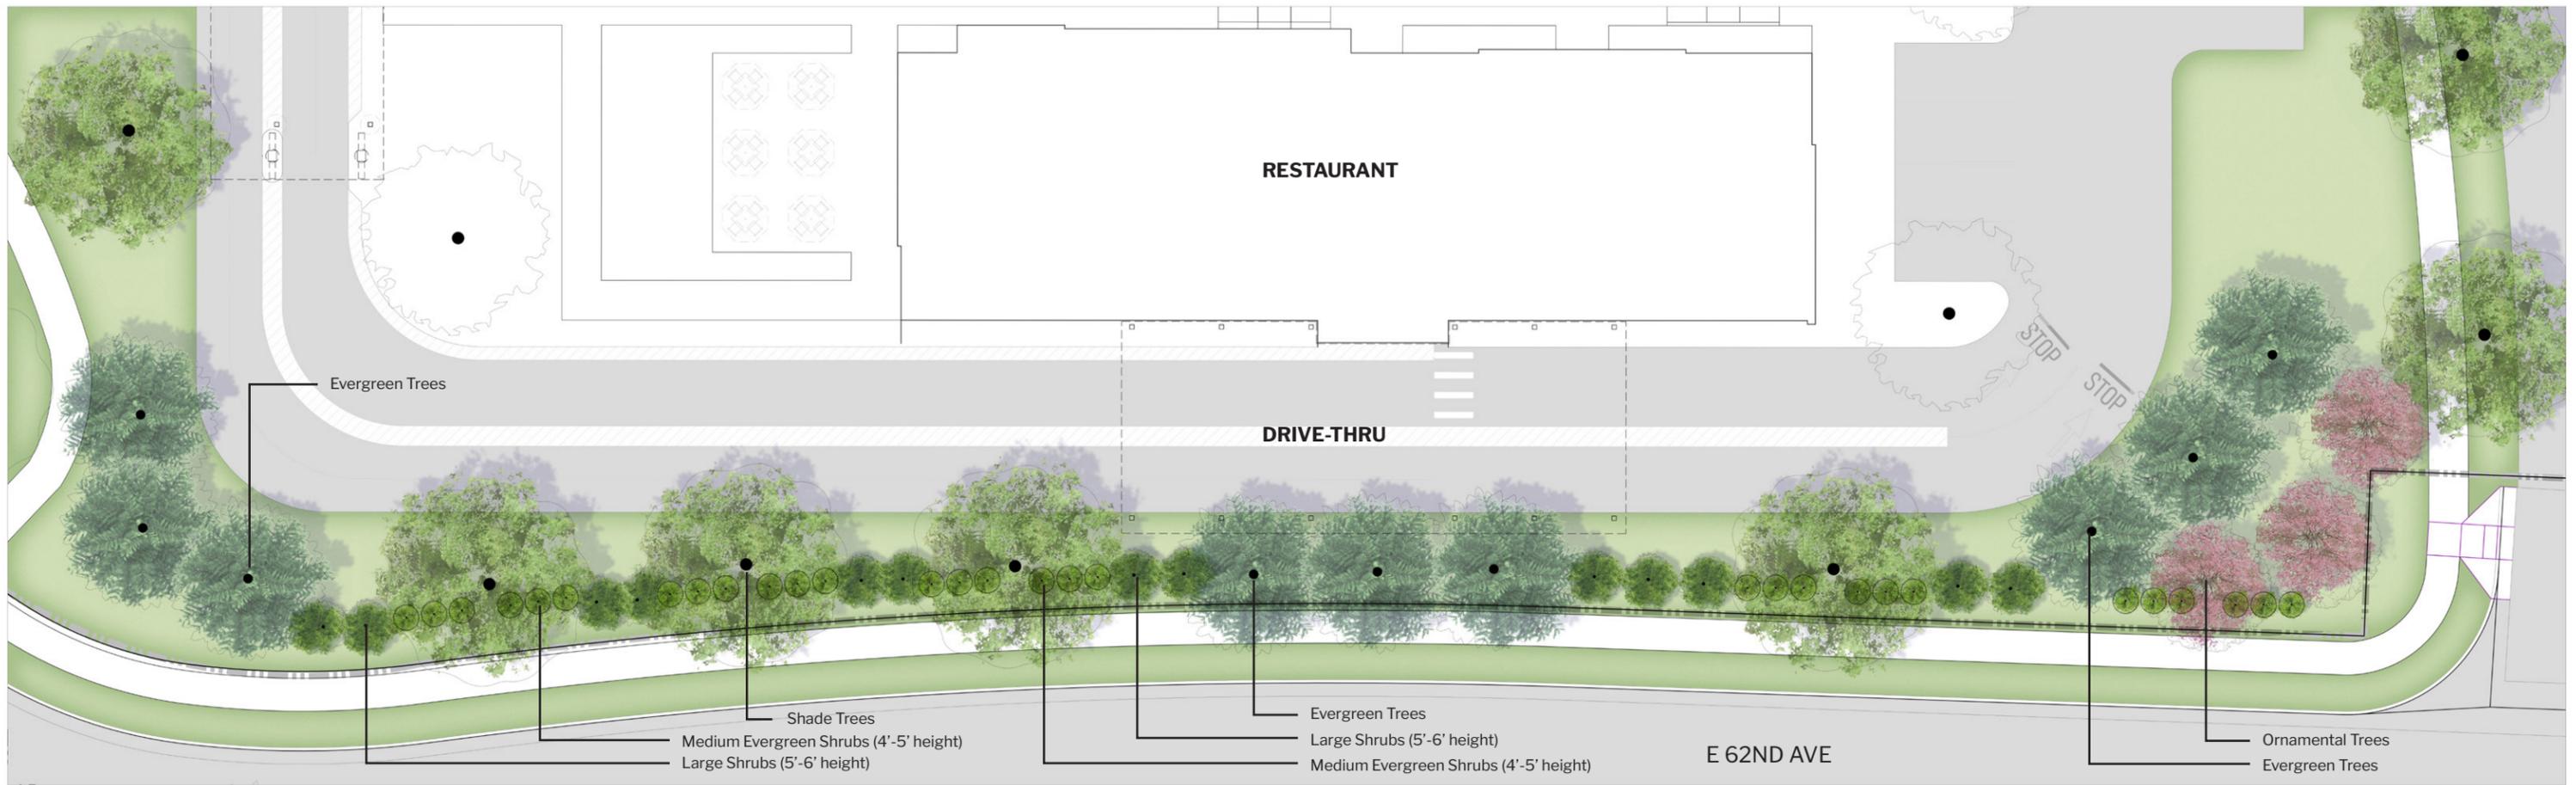

ENLARGEMENT PLAN - DRIVE THRU LANDSCAPE BUFFER



ELEVATION - DRIVE THRU LANDSCAPE BUFFER

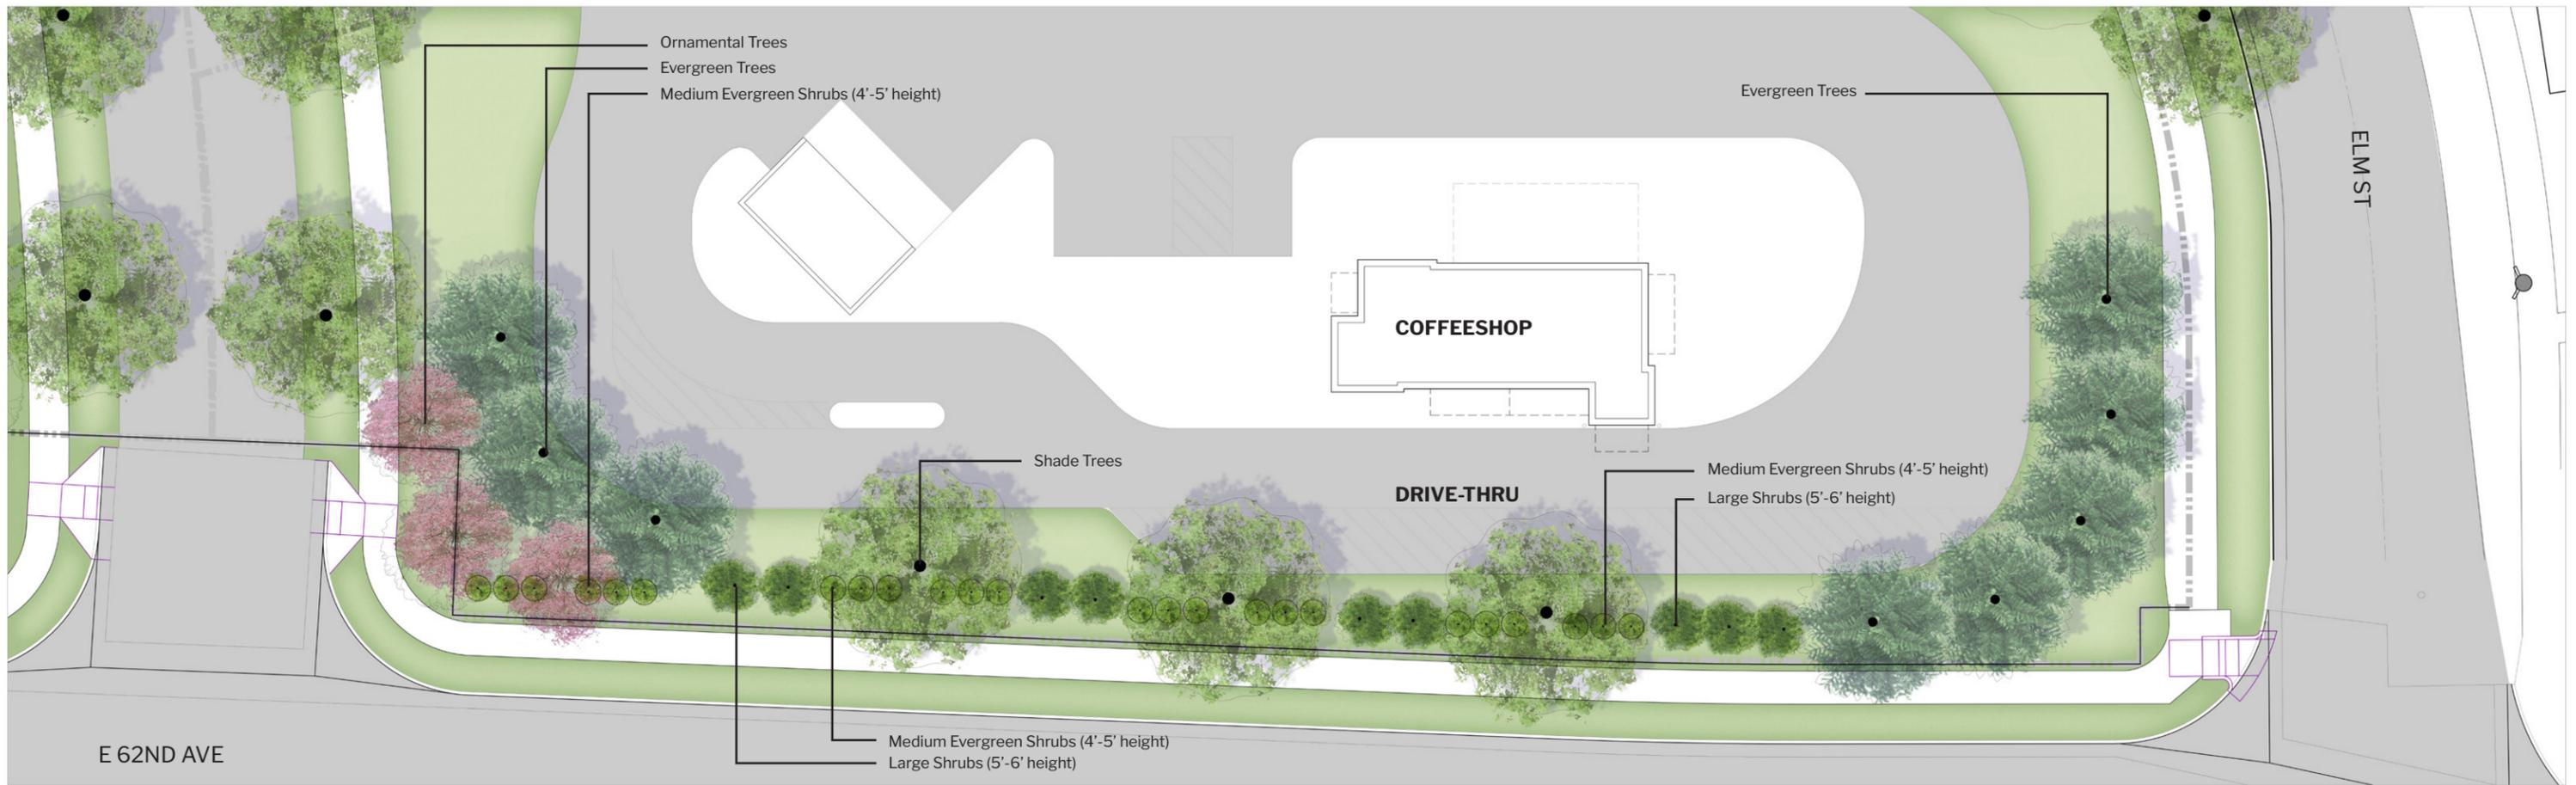

ENLARGEMENT PLAN - DRIVE THRU LANDSCAPE BUFFER



ELEVATION - DRIVE THRU LANDSCAPE BUFFER