


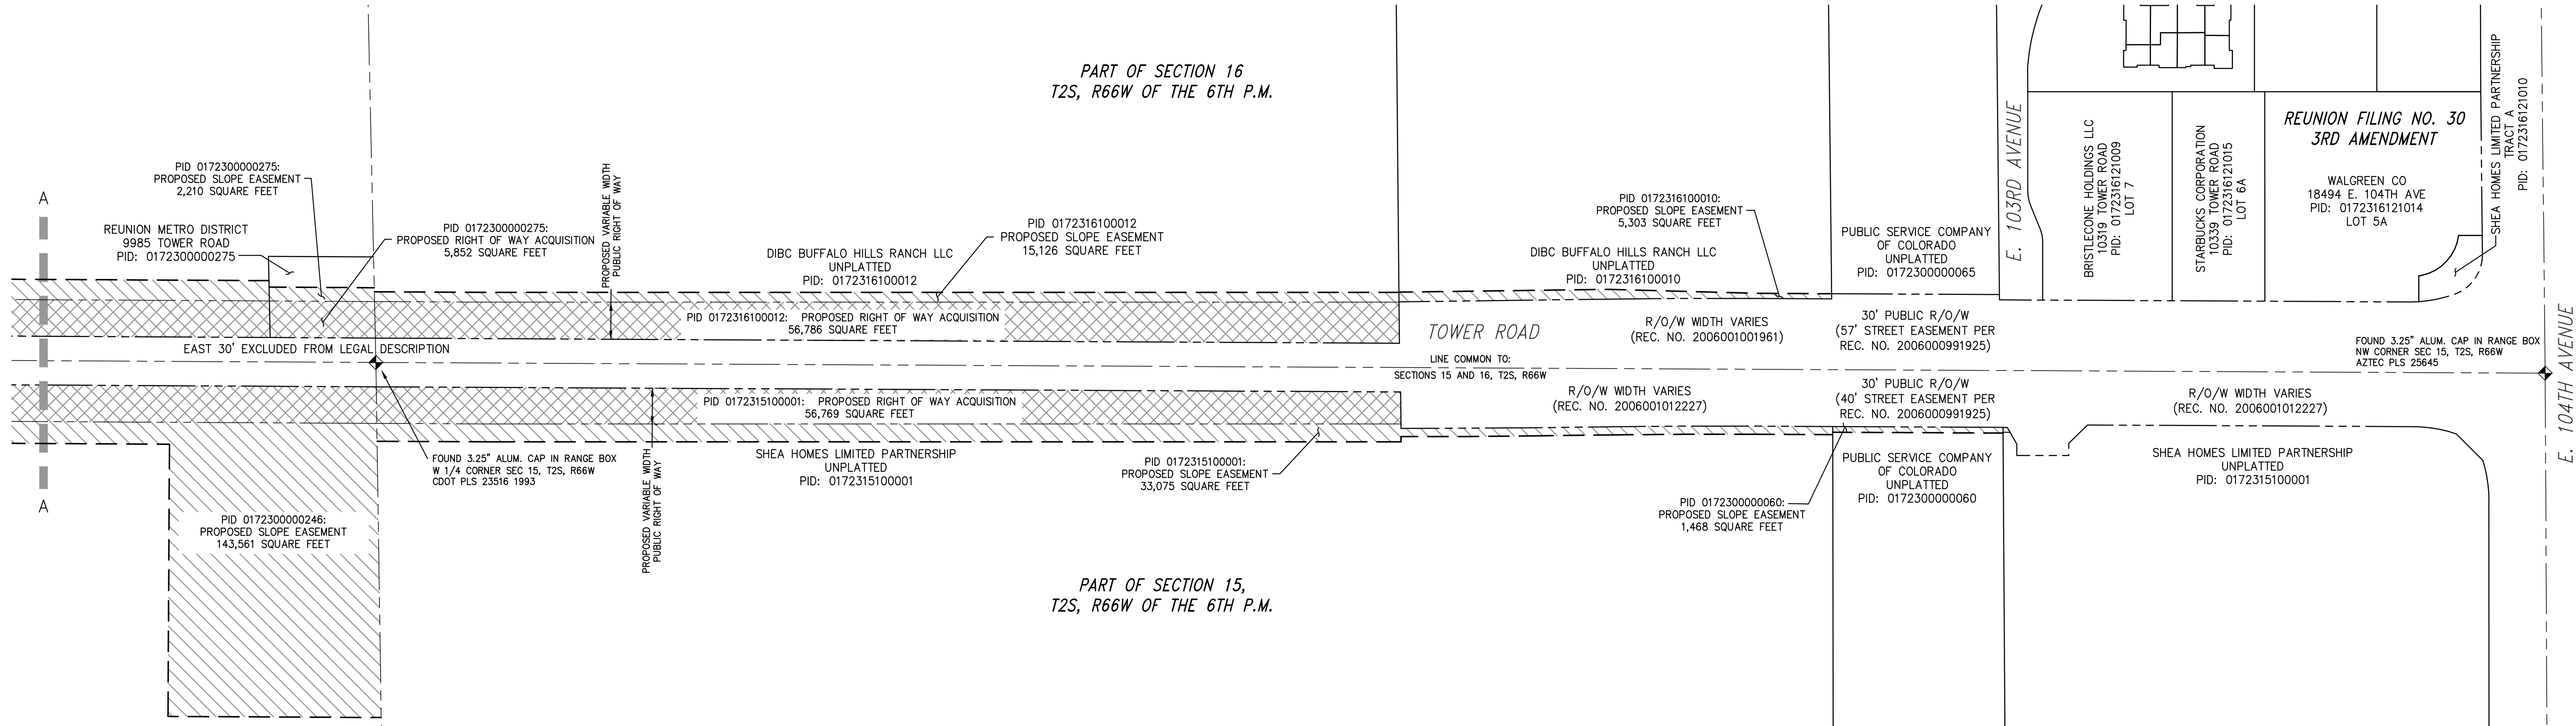


PROPOSED SLOPE EASEMENT TABULATION			
PARCEL PIN NUMBER	PROPOSED RIGHT OF WAY AREA	OWNER	COUNTY
0172330000060	1,468 SQ. FT.	PUBLIC SERVICE CO OF COLORADO C/O PROPERTY AND LOCAL TAXES	ADAMS
0172316100010	5,303 SQ. FT.	DIBC BUFFALO HILLS RANCH LLC	ADAMS
0172315100001	33,075 SQ. FT.	SHEA HOMES LIMITED PARTNERSHIP	ADAMS
0172316100012	15,126 SQ. FT.	DIBC BUFFALO HILLS RANCH LLC UND 96% FFP-DIA LLC UND 4% INT/% FULENWDER	ADAMS
01723000000246	143,561 SQ. FT.	96 TOWER INVESTORS LLC C/O RICHARD A. FRANK	ADAMS
01723000000275	2,210 SQ. FT.	REUNION METROPOLITAN DISTRICT C/O CLIFTON GUNDERSON LLP	ADAMS
0172316400004	47,547 SQ. FT.	SWINK FAMILY FARMS LLP	ADAMS
0172323100002	118,823 SQ. FT.	COHEN DENVER AIRPORT LLC C/O GAMEETT AND KING	ADAMS
0172321121001	11,016 SQ. FT.	SECOND CREEK LB INVESTORS SPV LLC	ADAMS
0172321110012	19,628 SQ. FT.	SECOND CREEK LB INVESTORS SPV LLC	ADAMS
0172321401065	92,494 SQ. FT.	SECOND CREEK LB INVESTORS SPV LLC	ADAMS
0172321401012	19,960 SQ. FT.	CITY OF COMMERCE CITY	ADAMS
0172321401014	21,389 SQ. FT.	SECOND CREEK LB INVESTORS SPV LLC	ADAMS
01723300000174	666 SQ. FT.	UNITED POWER, INC.	ADAMS
01723000000118	638 SQ. FT.	UNITED POWER	ADAMS
0172327200001	94,310 SQ. FT. (COMBINED AREA)	ALLIED WASTE SYSTEMS OF COLORADO C/O PROPERTY TAX DEPARTMENT	ADAMS
0172327300001	550 SQ. FT.	ALLIED WASTE SYSTEMS OF COLORADO C/O PROPERTY TAX DEPARTMENT	ADAMS
0172328102054	171,479 SQ. FT.	SECOND CREEK LB INVESTORS SPV LLC	ADAMS
0172328102056	31,909 SQ. FT.	CITY OF COMMERCE CITY	ADAMS
0172328400005	33,975 SQ. FT.	DIATC LLC	ADAMS
0172328401001	4,802 SQ. FT.	TOWER B1ST LLC	ADAMS
0172328401002	2,360 SQ. FT.	7-ELEVEN	ADAMS
0172328401005	300 SQ. FT.	DIATC METRO DISTRICT	ADAMS
0172327301001	10,252 SQ. FT.	ALLIED WASTE SYSTEMS OF COLORADO C/O PROPERTY TAX DEPARTMENT	ADAMS
0172328400003	17,255 SQ. FT.	SOM-GRF VAN SCHAAK LLP UND 8.5254% INT ET AL	ADAMS
0172327301002	805 SQ. FT.	ALLIED WASTE SYSTEMS OF COLORADO C/O PROPERTY TAX DEPARTMENT	ADAMS

1. NOTICE: ACCORDING TO COLORADO LAW YOU MUST COMMENCE ANY LEGAL ACTION BASED UPON ANY DEFECT IN THIS SURVEY WITHIN THREE YEARS AFTER YOU FIRST DISCOVER SUCH DEFECT. IN NO EVENT MAY ANY ACTION BASED UPON ANY DEFECT IN THIS SURVEY BE COMMENCED MORE THAN TEN YEARS FROM THE DATE OF THE CERTIFICATION SHOWN HEREON.
2. THIS SURVEY DOES NOT CONSTITUTE A TITLE SEARCH BY FARNSWORTH GROUP, INC. TO DETERMINE OWNERSHIP, EASEMENTS OR OTHER ENCUMBRANCES OF RECORD PRIOR TO ANY SALE OF, OR TAKING OF, DEDICATION. A TITLE SEARCH OF EACH AFFECTED PARCEL IS RECOMMENDED. DEPENDENT OF THE RESULTS OF SAID TITLE SEARCH, ADDITIONAL BOUNDARY SURVEY MAY BE REQUIRED.
3. THIS DOCUMENT IS NOT INTENDED TO REPRESENT A LAND SURVEY PLAT, IMPROVEMENT SURVEY PLAT OR IMPROVEMENT LOCATION CERTIFICATE.
4. THIS DOCUMENT IS BASED UPON THE PROFESSIONAL LAND SURVEYOR'S KNOWLEDGE, INFORMATION AND BELIEF.
5. THIS DOCUMENT IS NOT A GUARANTY OR WARRANTY, EITHER EXPRESSED OR IMPLIED.

THIS DOCUMENT IS INTENDED TO ILLUSTRATE OWNERSHIP BASED ON RECORD INFORMATION AND PROVIDE THE APPROXIMATE AREA OF RIGHT OF WAY TO BE OBTAINED FOR DESIGN AND PLANNING PURPOSES. IT WAS PREPARED BY ME OR UNDER MY DIRECT SUPERVISION AND I AM A DULY LICENSED PROFESSIONAL LAND SURVEYOR UNDER THE LAWS OF THE STATE OF COLORADO.

BY: DAVID J. BERGLUND, COLORADO PLS 38199

I:\engineering\14\0140888\00 - Tower Road\Map\3202130.012\DWG01-LP01A1E01.dwg | 1/14/2015 4:15 PM |

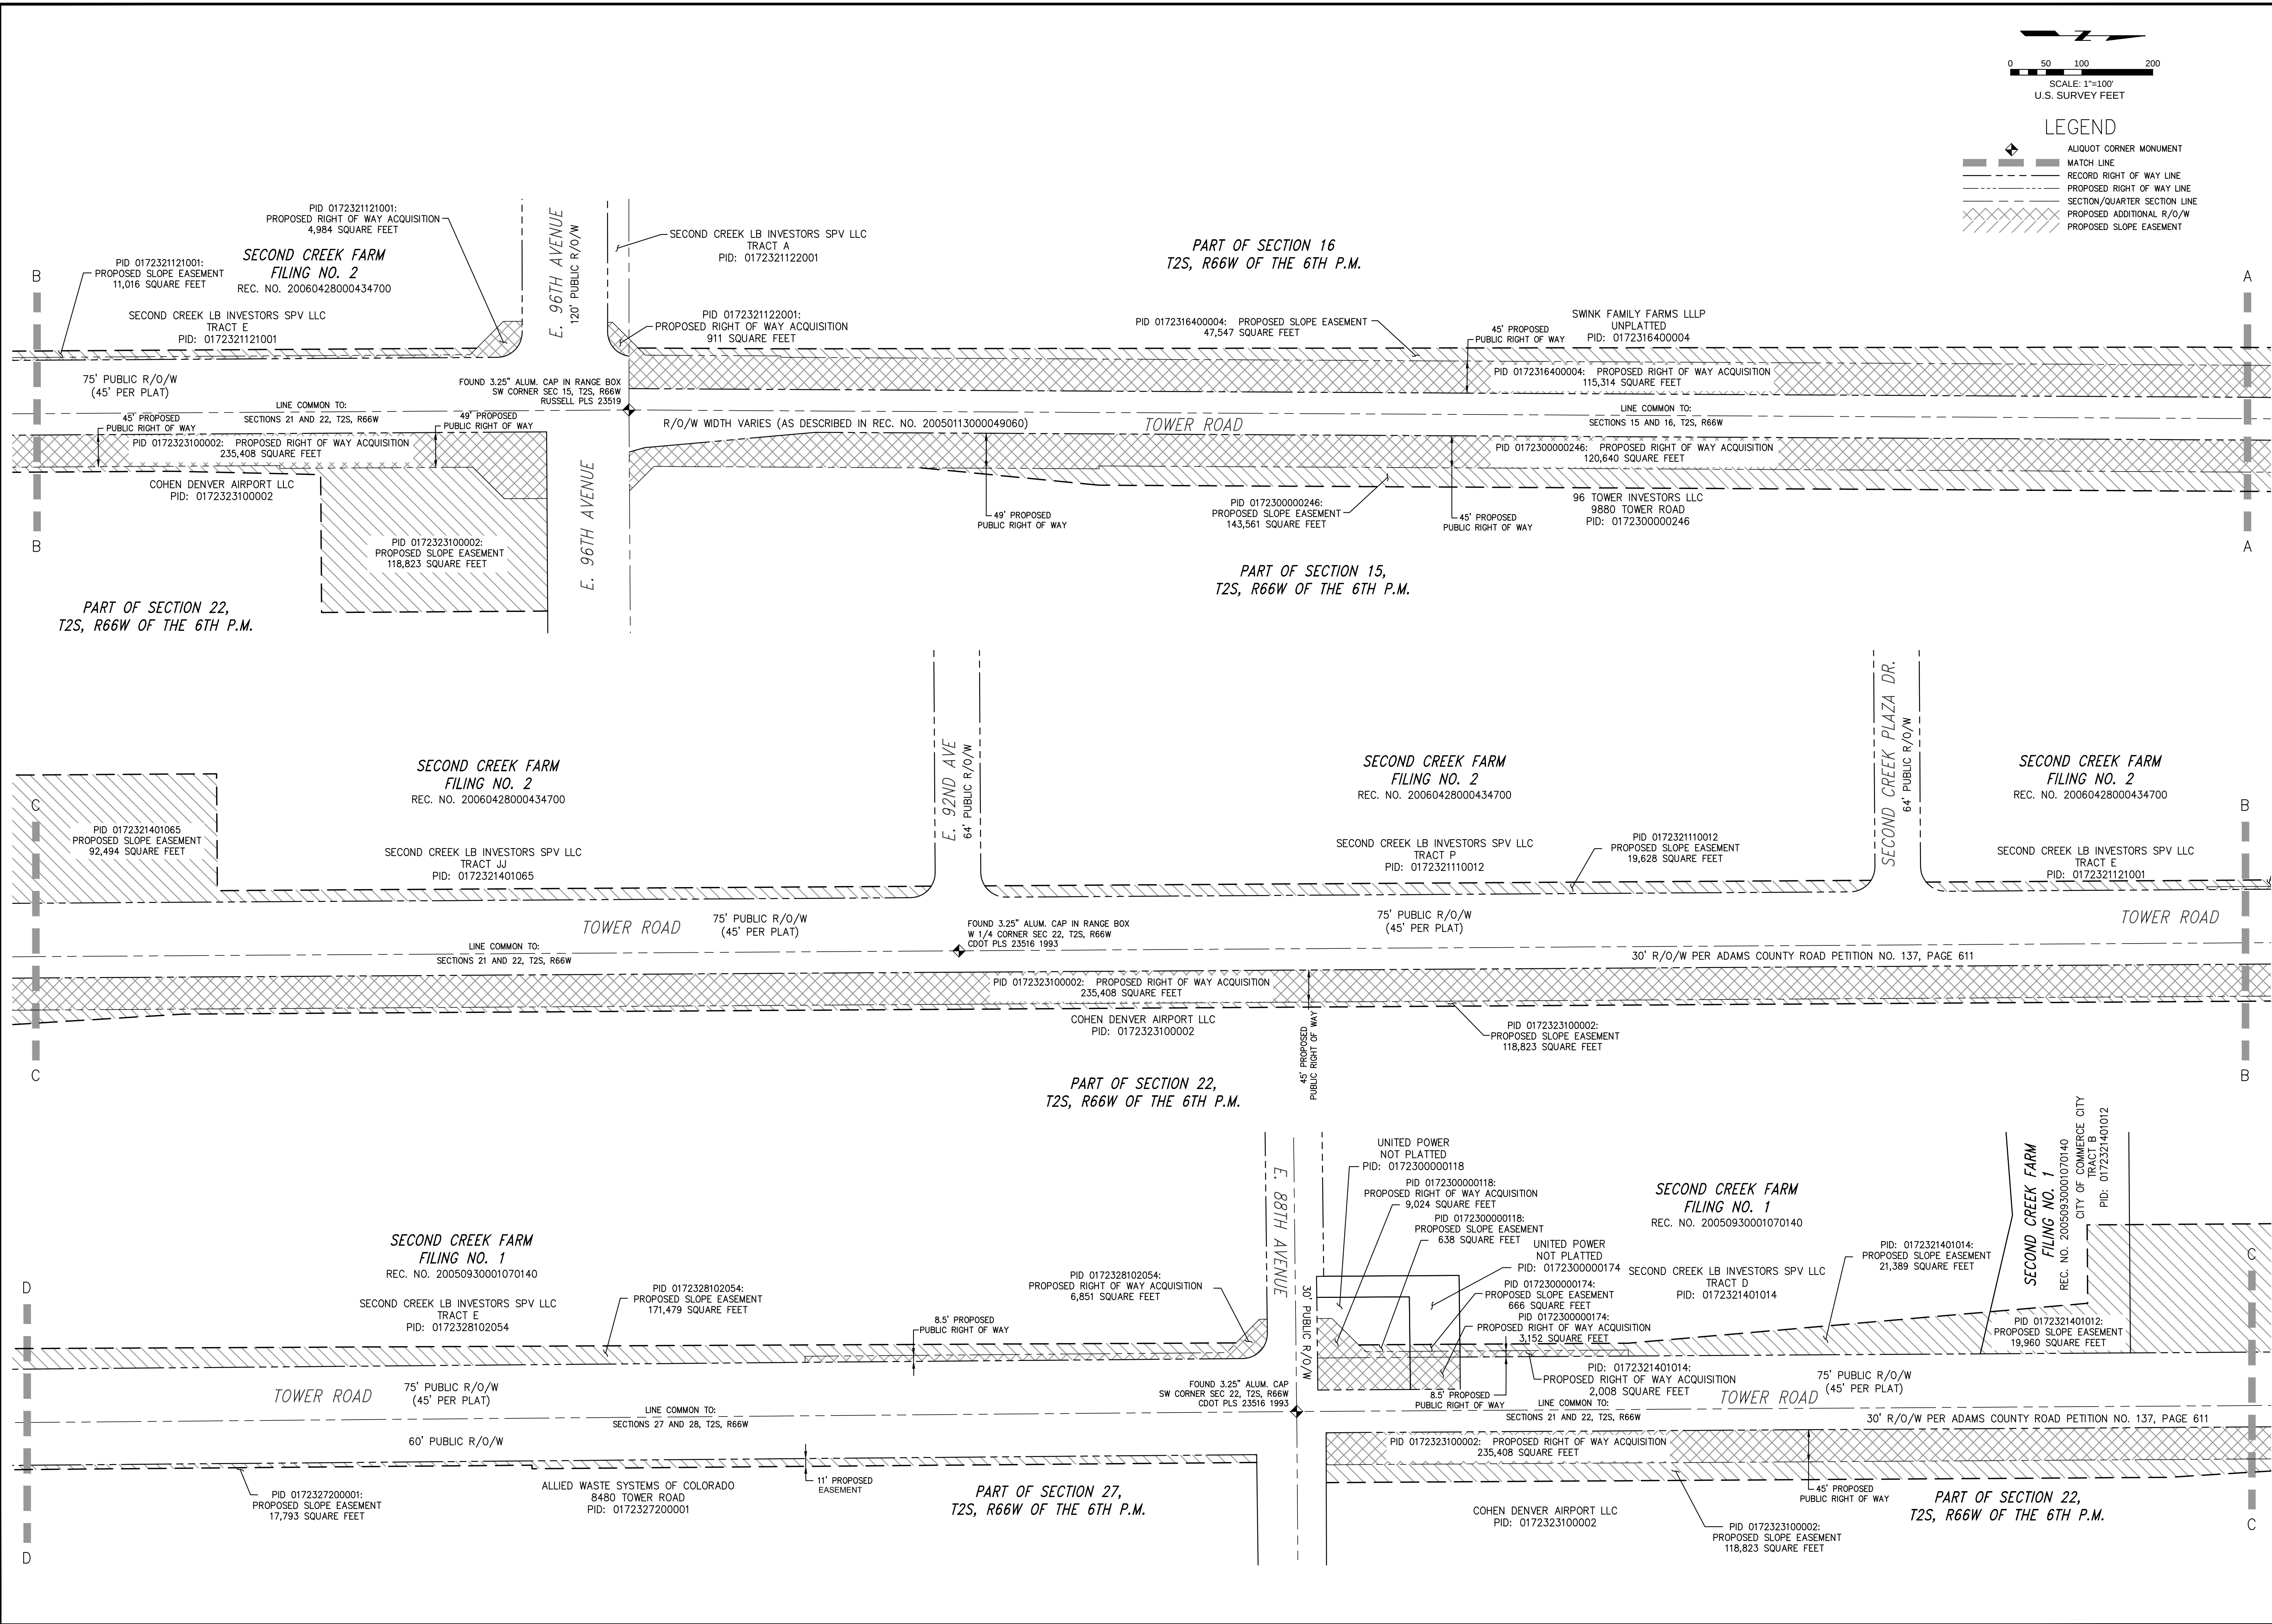

ISSUE	Date	By	Description
1	01/14/15	KJB	NEW/ADDITIONAL ROW ACQUISITIONS
1	01/14/15	KJB	ADD SLOPE EASEMENTS


CLIENT: HUITT-ZOLLARS, INC.
4582 SOUTH ULSTER STREET
DENVER, COLORADO 80237

Date: 09/24/2014
Drawn: CP/DJB
Checked: DJB
Book No.: -

Farnsworth GROUP
ENGINEERS
ARCHITECTS
SURVEYORS
SCIENTISTS
1612 SPEIGHT POINT ROAD, SUITE 105 - FORT COLLINS, COLORADO 80526
(970) 484-7477 / (970) 484-7488 fax www.f-w.com

OWNERSHIP MAP
TOWER ROAD PROJECT
PART OF SECTIONS 15, 16, 21, 22, 27, 28, 33 AND 34,
T2S, R66W OF THE 6TH P.M., ADAMS COUNTY AND
DENVER COUNTY, COLORADO

Project No.: 0140888.00
SHEET 2 OF 3

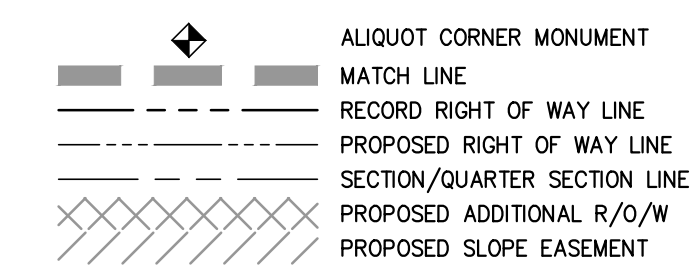

Date:	09/24/2014
Drawn:	CP/DJB
Checked:	DJB
Book No.:	-

Farnsworth
GROUP

ENGINEERS
ARCHITECTS
SURVEYORS
SCIENTISTS

1612 SPEIGHT POINT ROAD, SUITE 105 • FORT COLLINS, COLORADO 80525
(970) 484-7477 / (970) 484-7488 Fax www.f-w.com

Project No.:
0140888.00

SHEET 3 OF 3