


91ST & MONACO

DEVELOPMENT PLAN

9109 MONACO STREET
COMMERCE CITY, COLORADO
PARCEL IDENTIFICATION NUMBER (PIN): 172120301004

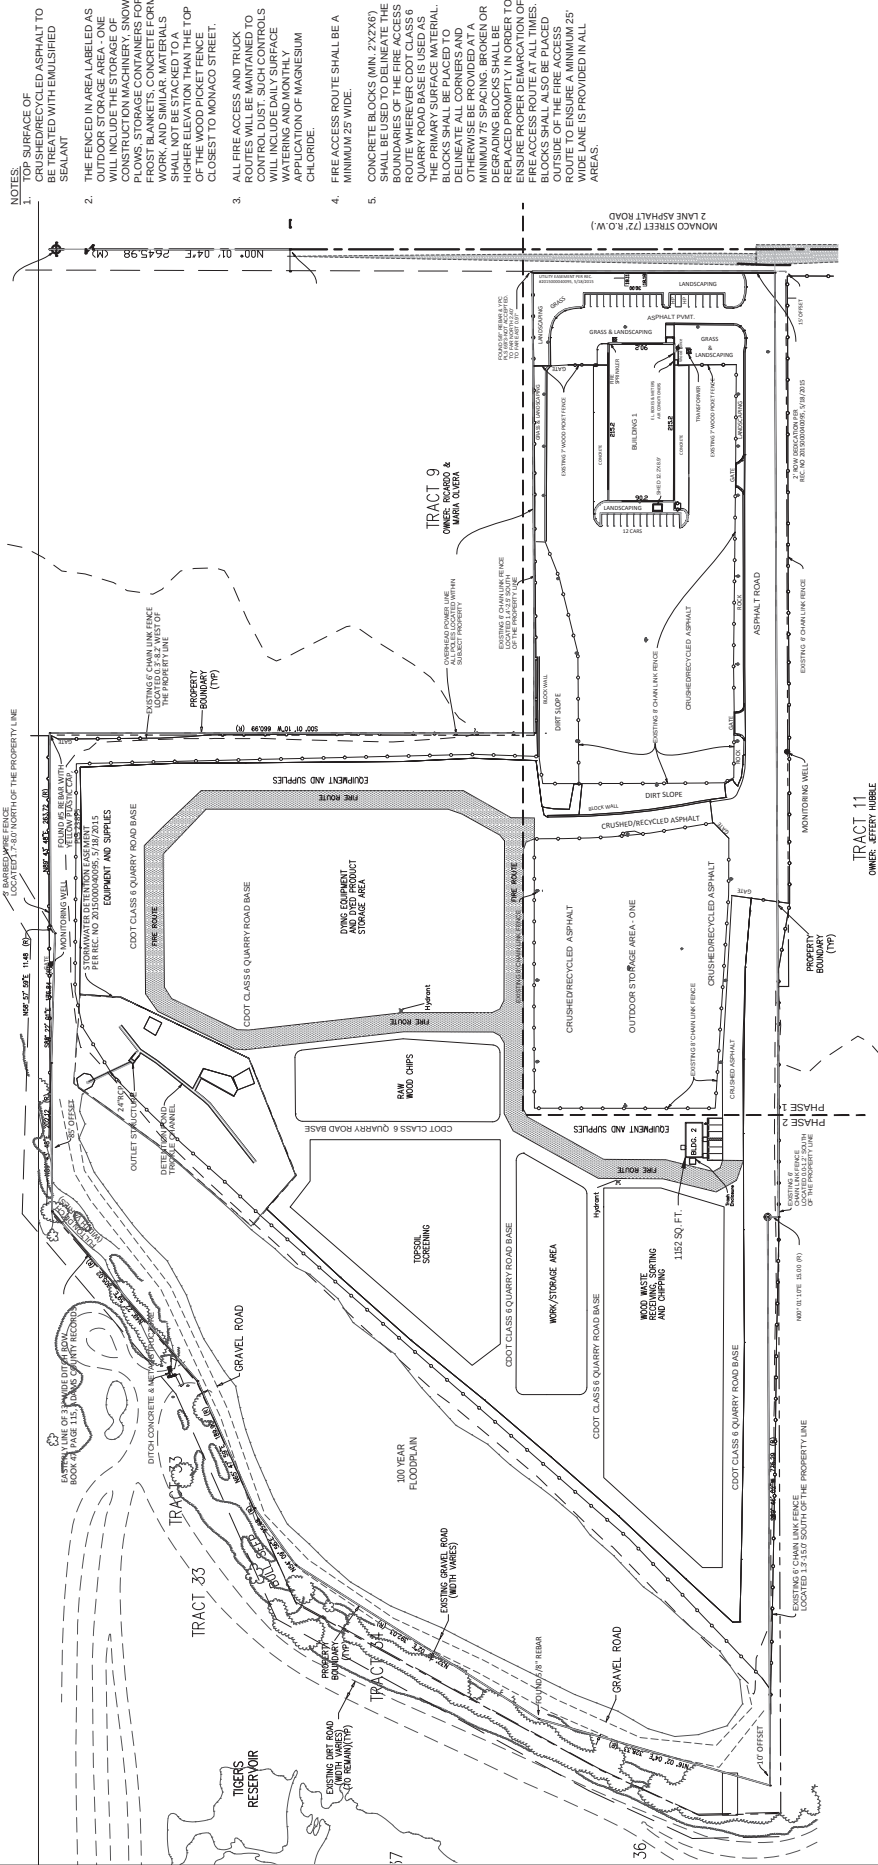

NOTES:

4. FIRE ACCESS ROUTE SHALL BE A MINIMUM 25' WIDE.
5. CONCRETE BLOCKS (MIN. 2'X2'X6') SHALL BE USED TO DELINEATE THE BOUNDARIES OF THE FIRE ACCESS ROUTE WHEREVER CDOT CLASS 6 QUARRY ROAD BASE IS USED FOR THE PRIMARY SURFACE MATERIAL. BLOCKS SHALL BE PLACED TO DELINEATE ALL CORNERS AND MINIMUM 75' SPACING. BROKEN OR DEGRADING BLOCKS SHALL BE REPLACED PROMPTLY IN ORDER TO ENSURE PROPER DEMARCATION OF FIRE ACCESS ROUTES. BLOCKS SHALL ALSO BE PLACED OUTSIDE OF THE FIRE ACCESS ROUTE TO ENSURE A MINIMUM 25' WIDE FIRE ACCESS ROUTE IS PROVIDED IN ALL AREAS.

TRACT 11
RESOLUTION 2016-277, RECORDED ON
MAY 16, 2016 IN THE PUBLIC RECORDS OF
ADAMS COUNTY, COLORADO, AT






303 NUMBER



GTY'S STAFF CERTIFICATE
Approved by the Department of Community Development
on _____ day of _____, 2017.
Department of Community Development Supervisor

SITE PLAN
SHEET 2 OF 12

9109 MONACO STREET
COMMERCE CITY, COLORADO
PARCEL IDENTIFICATION NUMBER (PIN): 172120301004



-  CDD CLASS 6
QUARRY ROAD BASE
 CRUSHED ASPHALT
 ASPHALT
 FIRE ACCESS ROUTE
(MAGNESIUM CHLORIDE
TREATED SURFACE)
 CIRCULATION ROUTE


NOTES:

1. TOP SURFACE OF

2. ALL FIRE ACCESS AND TRUCK ROUTES WILL BE MAINTAINED TO CONTROL DUST. SUCH CONTROLS WILL INCLUDE DAILY SURFACE WATERING AND MONTHLY APPLICATION OF MAGNESIUM CHLORIDE.
3. FIRE ACCESS ROUTE SHALL BE A MINIMUM 25' WIDE.

TRACT 9
OWNER: RICARDO &
MARIA OLIVERA

TRACT 11
OWNER: JEFFERY HUBBLE
& CHARLENE MANTEL
INDUSTRIAL USE (ADAMS COUNTY
RESOLUTION 2016-277, RECORDED ON
MAY 16, 2016 IN THE PUBLIC RECORDS OF
ADAMS COUNTY, COLORADO, AT
RECEPTION NO. 20160000375864

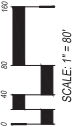[illegible]

80
CIRCULATION & SURFACE MATERIAL
SHEET 3 OF 12

CITY STAFF CERTIFICATE:
Approved by the Department of Community
Development of the City of Commerce City, this
_____ day of _____, A.D. _____

Department of Community Development Signature

HKS **HARRIS
KOCHER
SMITH**
1120 Lincoln Street, Suite 1000
Denver, Colorado 80203
P: 303-623-6300 F: 303-623-6311
HarrisKocherSmith.com


1101 Bannock Street
Denver, Colorado 80204
P 303.892.1166
F 303.892.1186
www.norris-design.com

Fiore
& SONS, INC.

730 W. 62ND AVENUE
DENVER, CO 80216
P: 303.429.8893
FIOREANDSONS.COM

ARCHITECT
Wayne D Anderson, AIA, LLC
(303) 550 5678
WAndersonAIA@comcast.net
www.andersonaia.com