

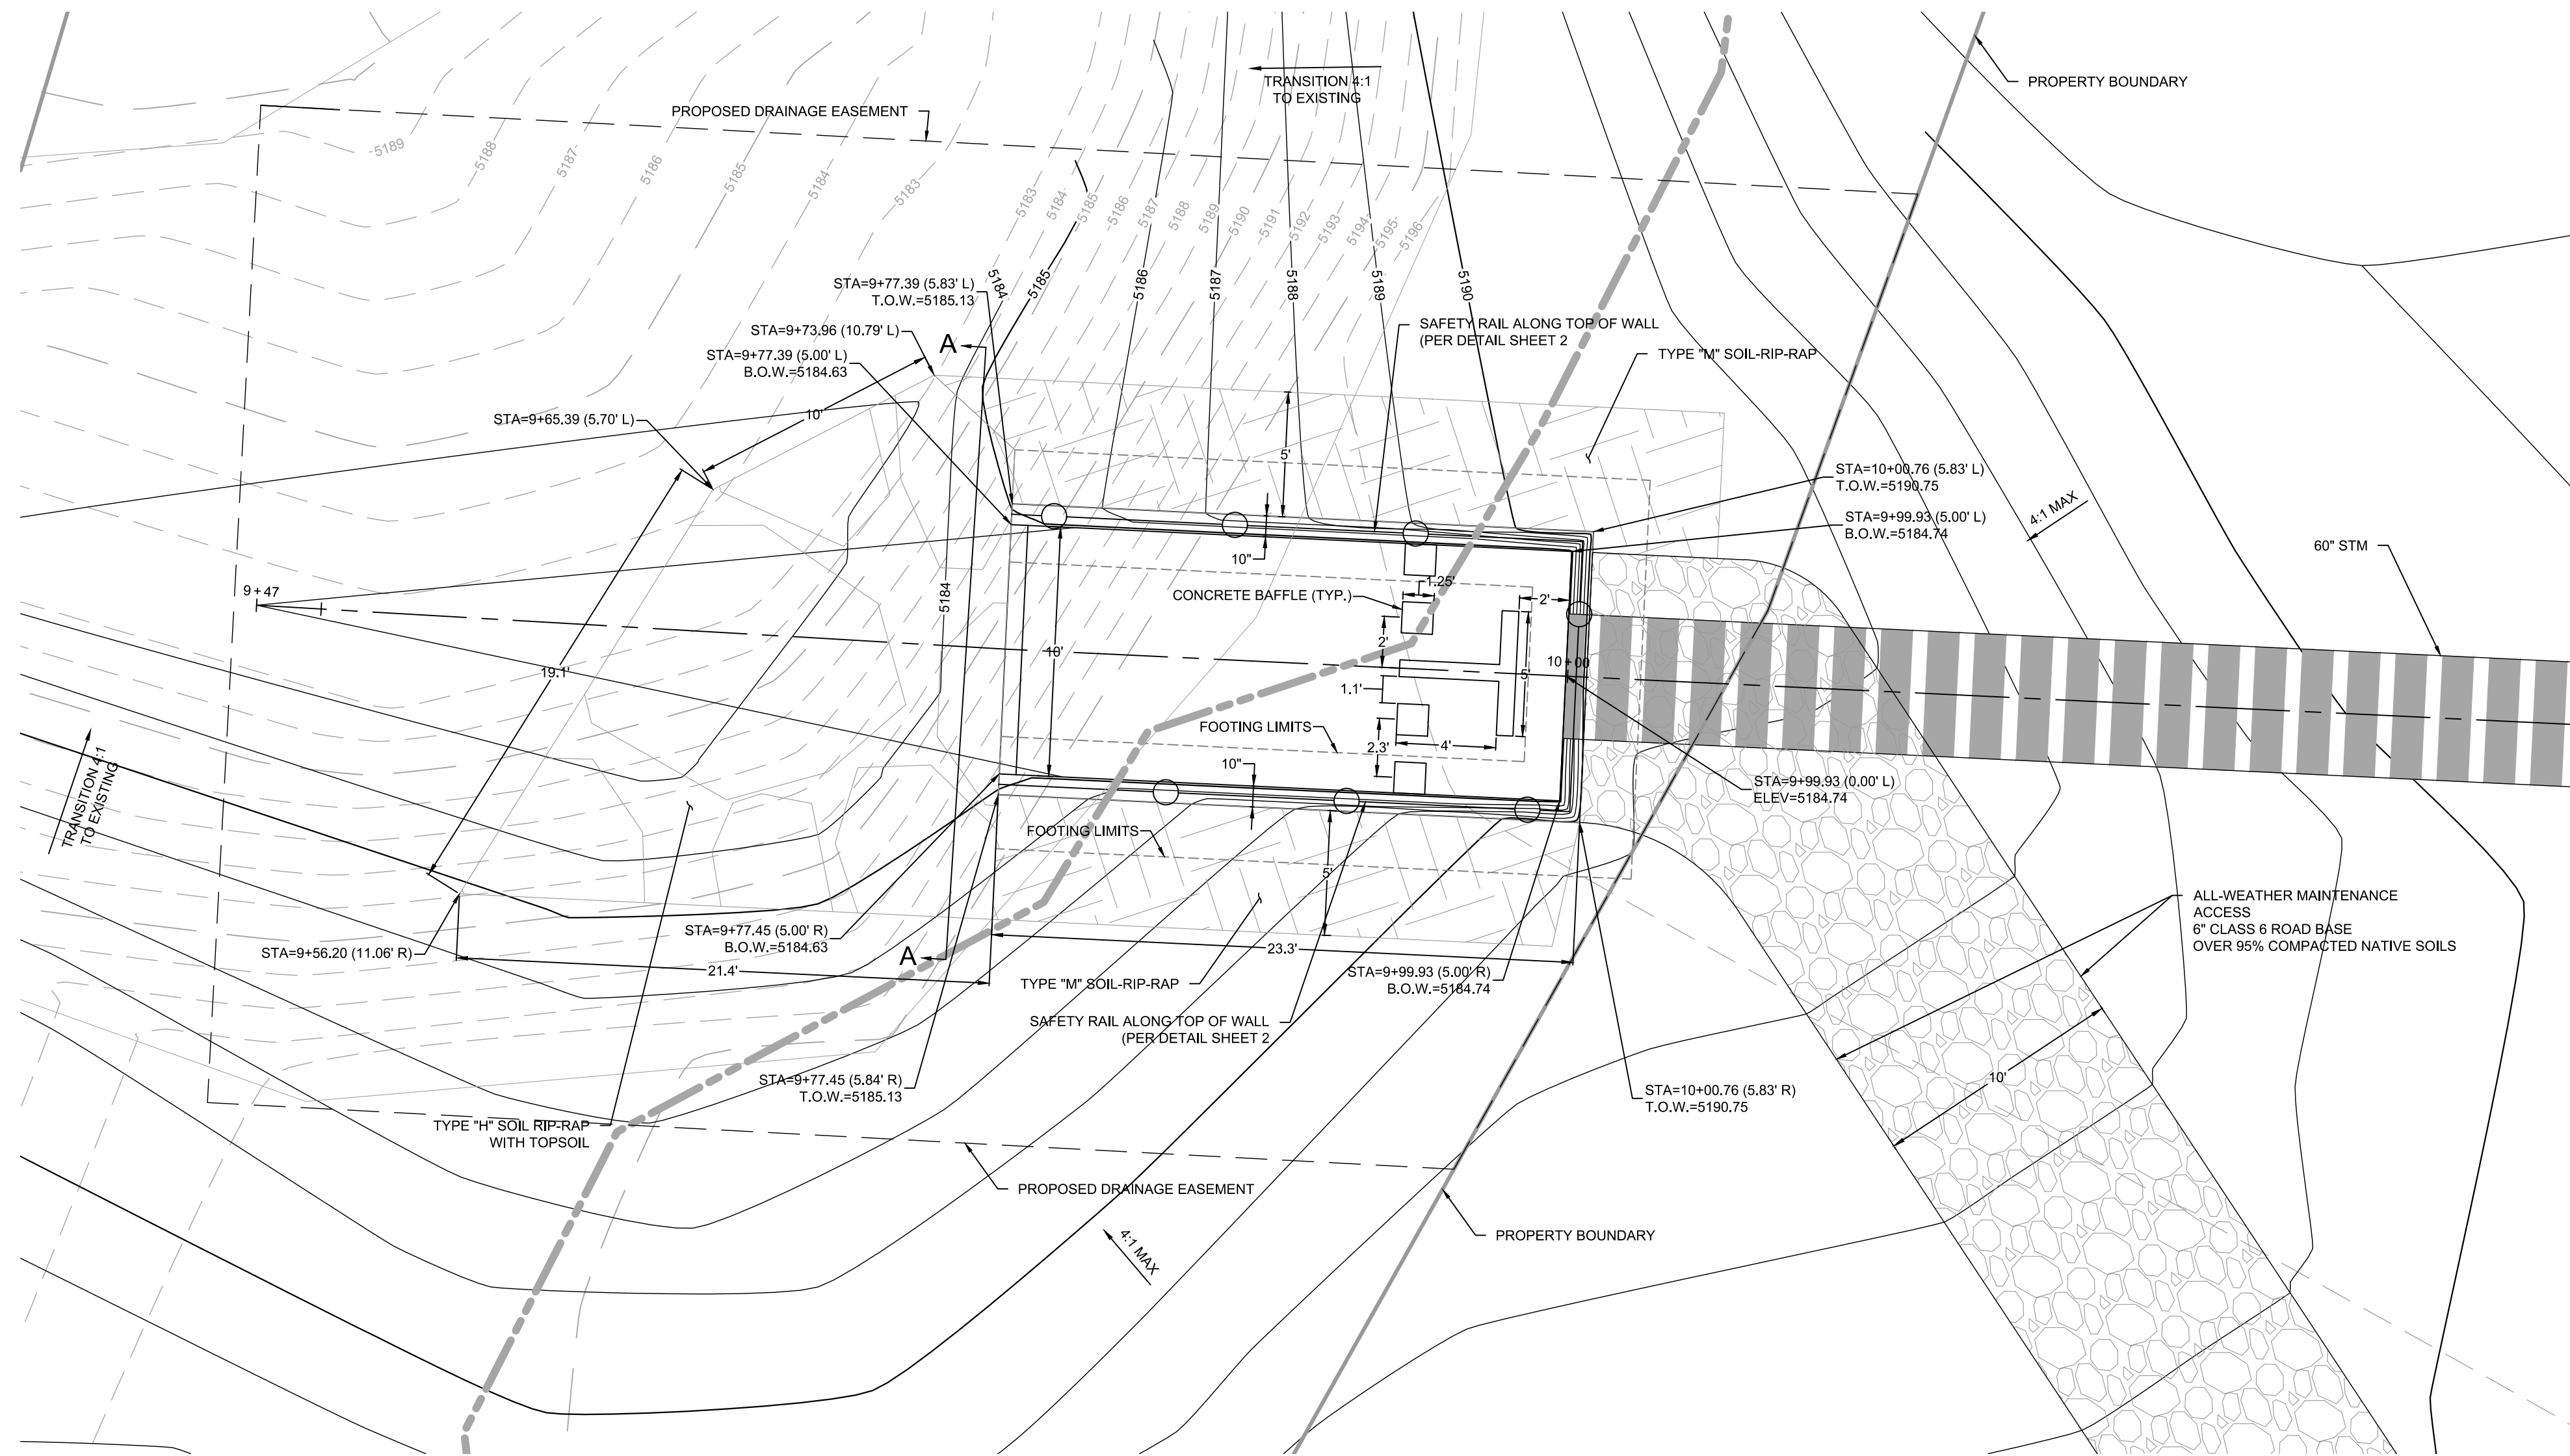
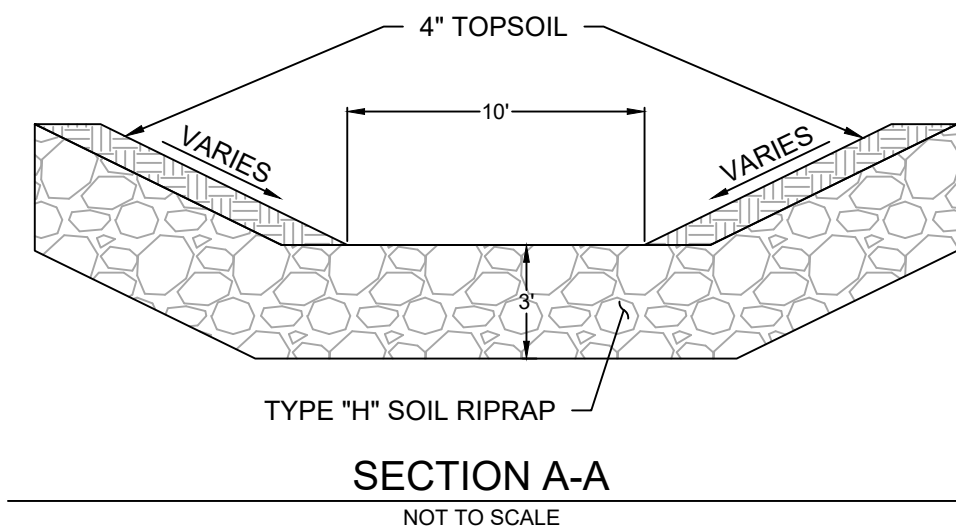
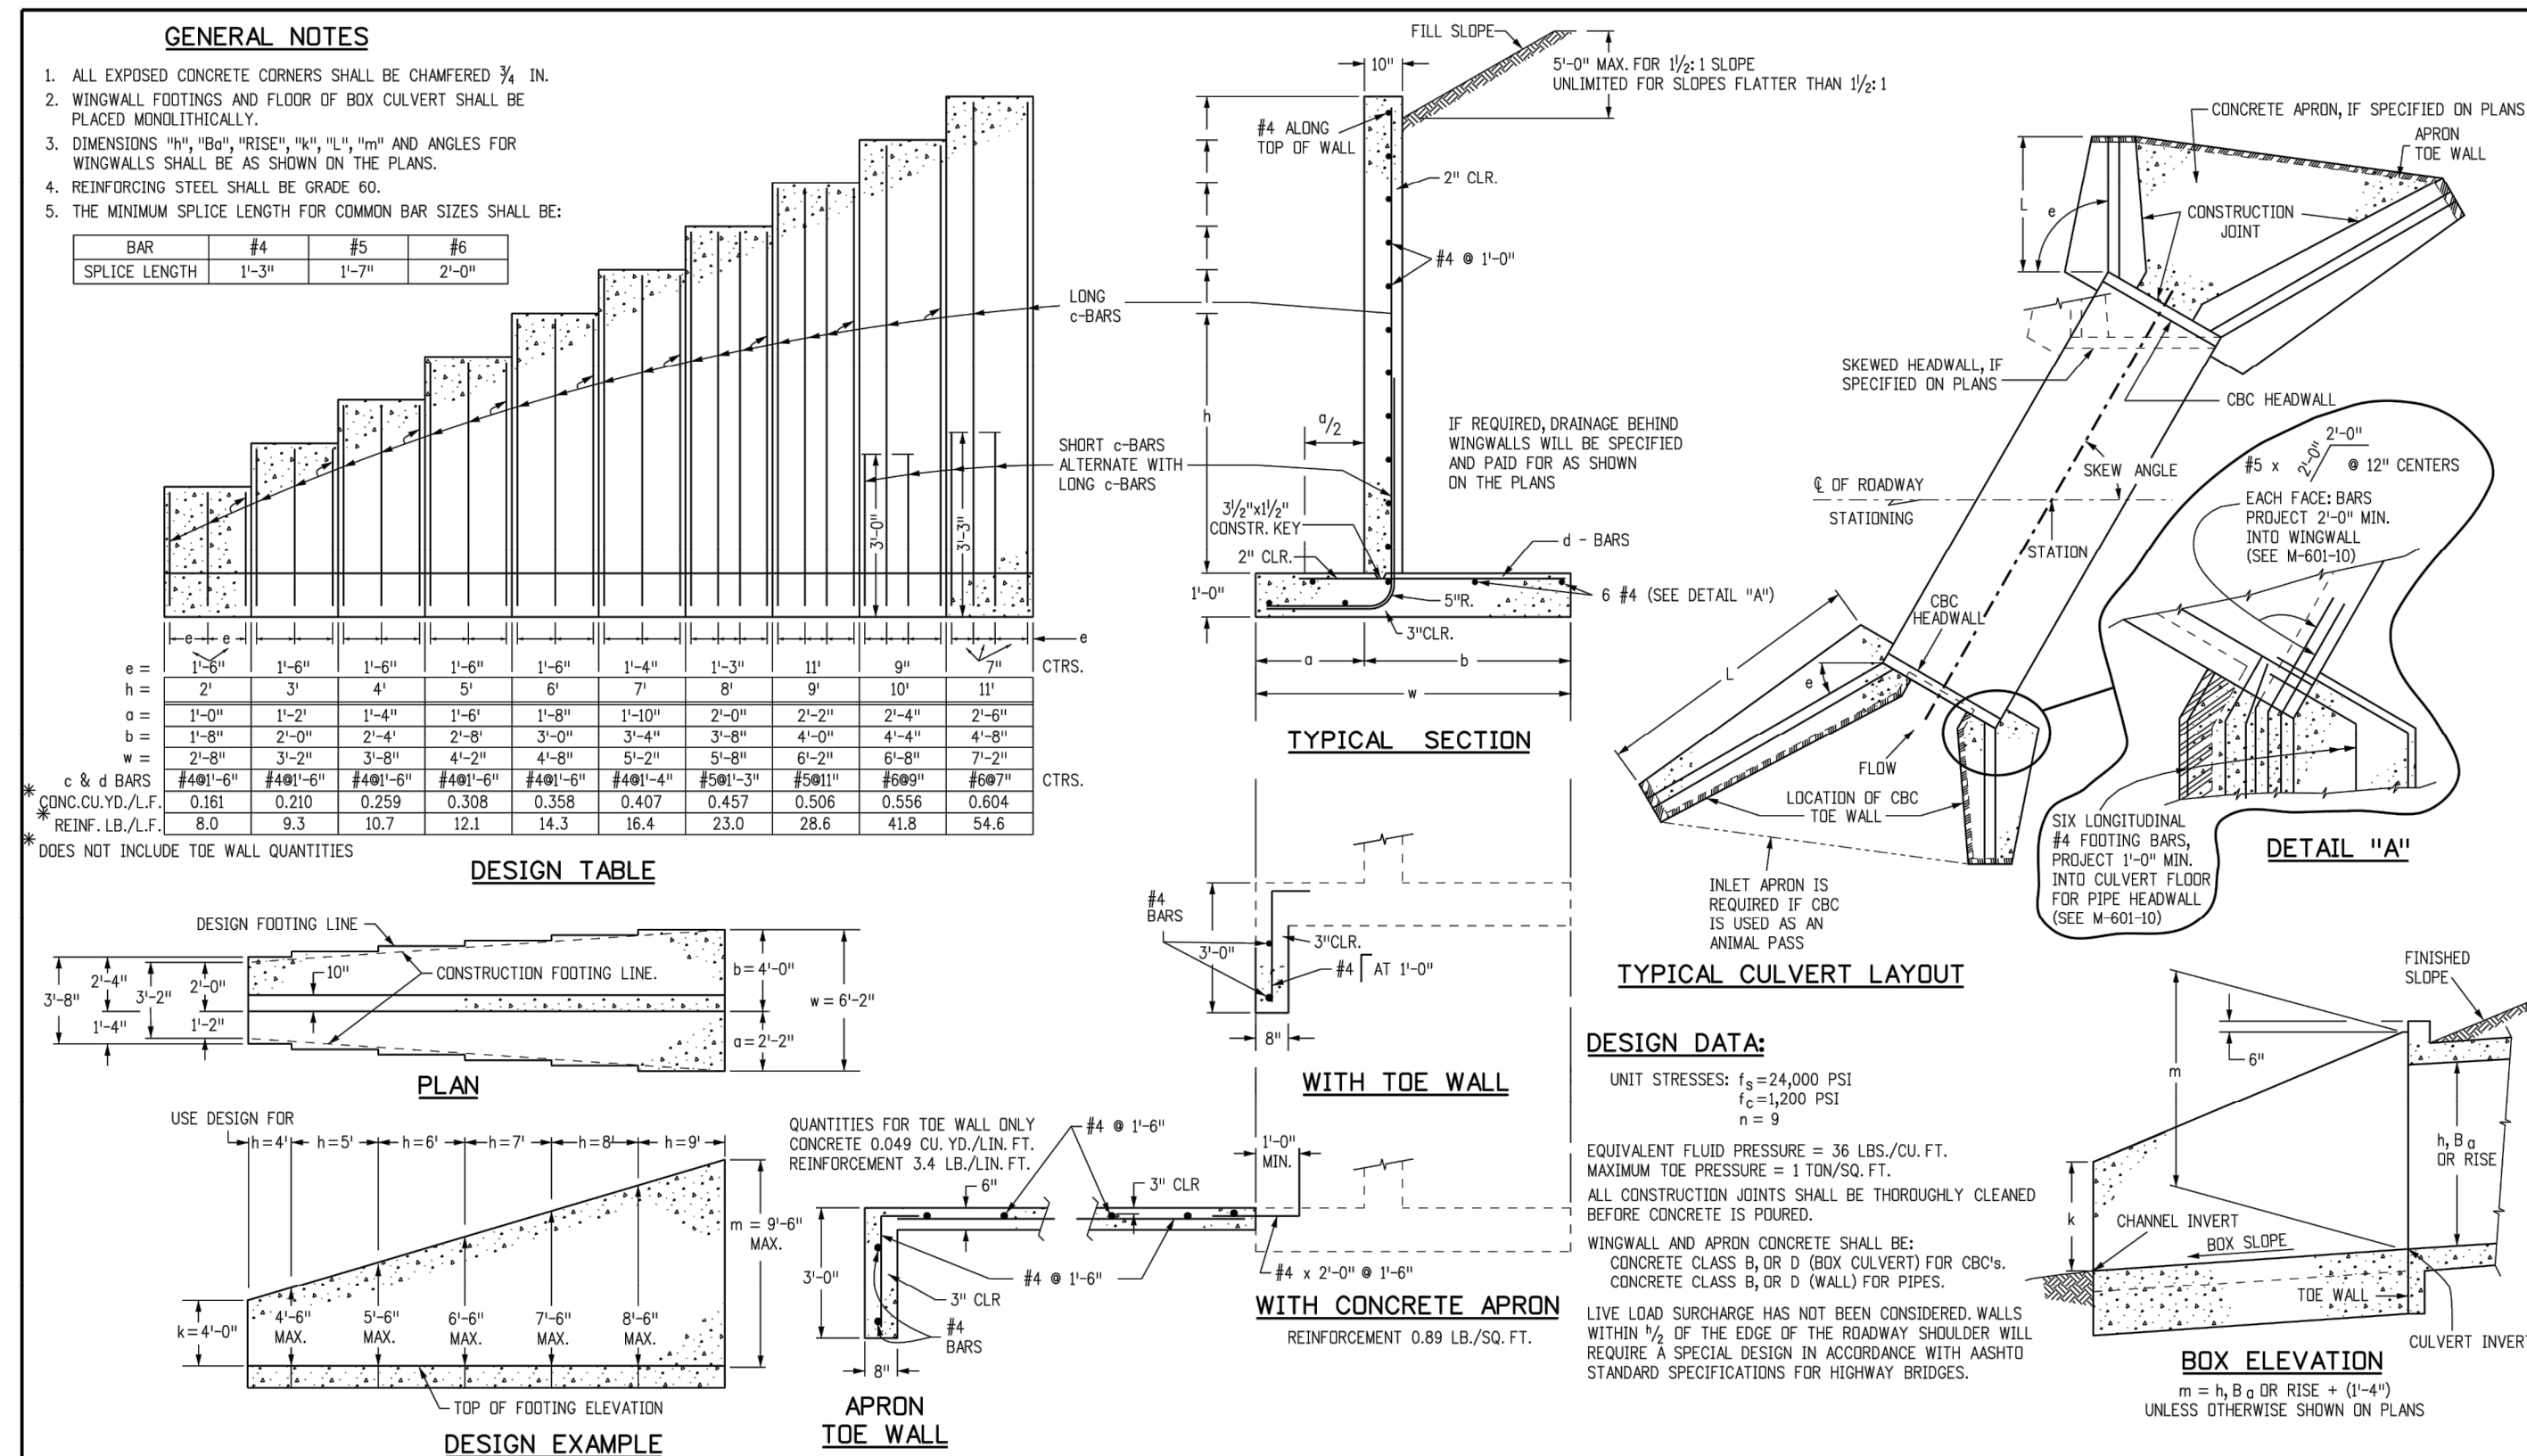


December 21, 2015 X:\14-033 DIA TECH 15 & BEYOND\CAO\CD\CAO REGIONAL POND 1502-SPREADING DAVIS KLOVEFACE

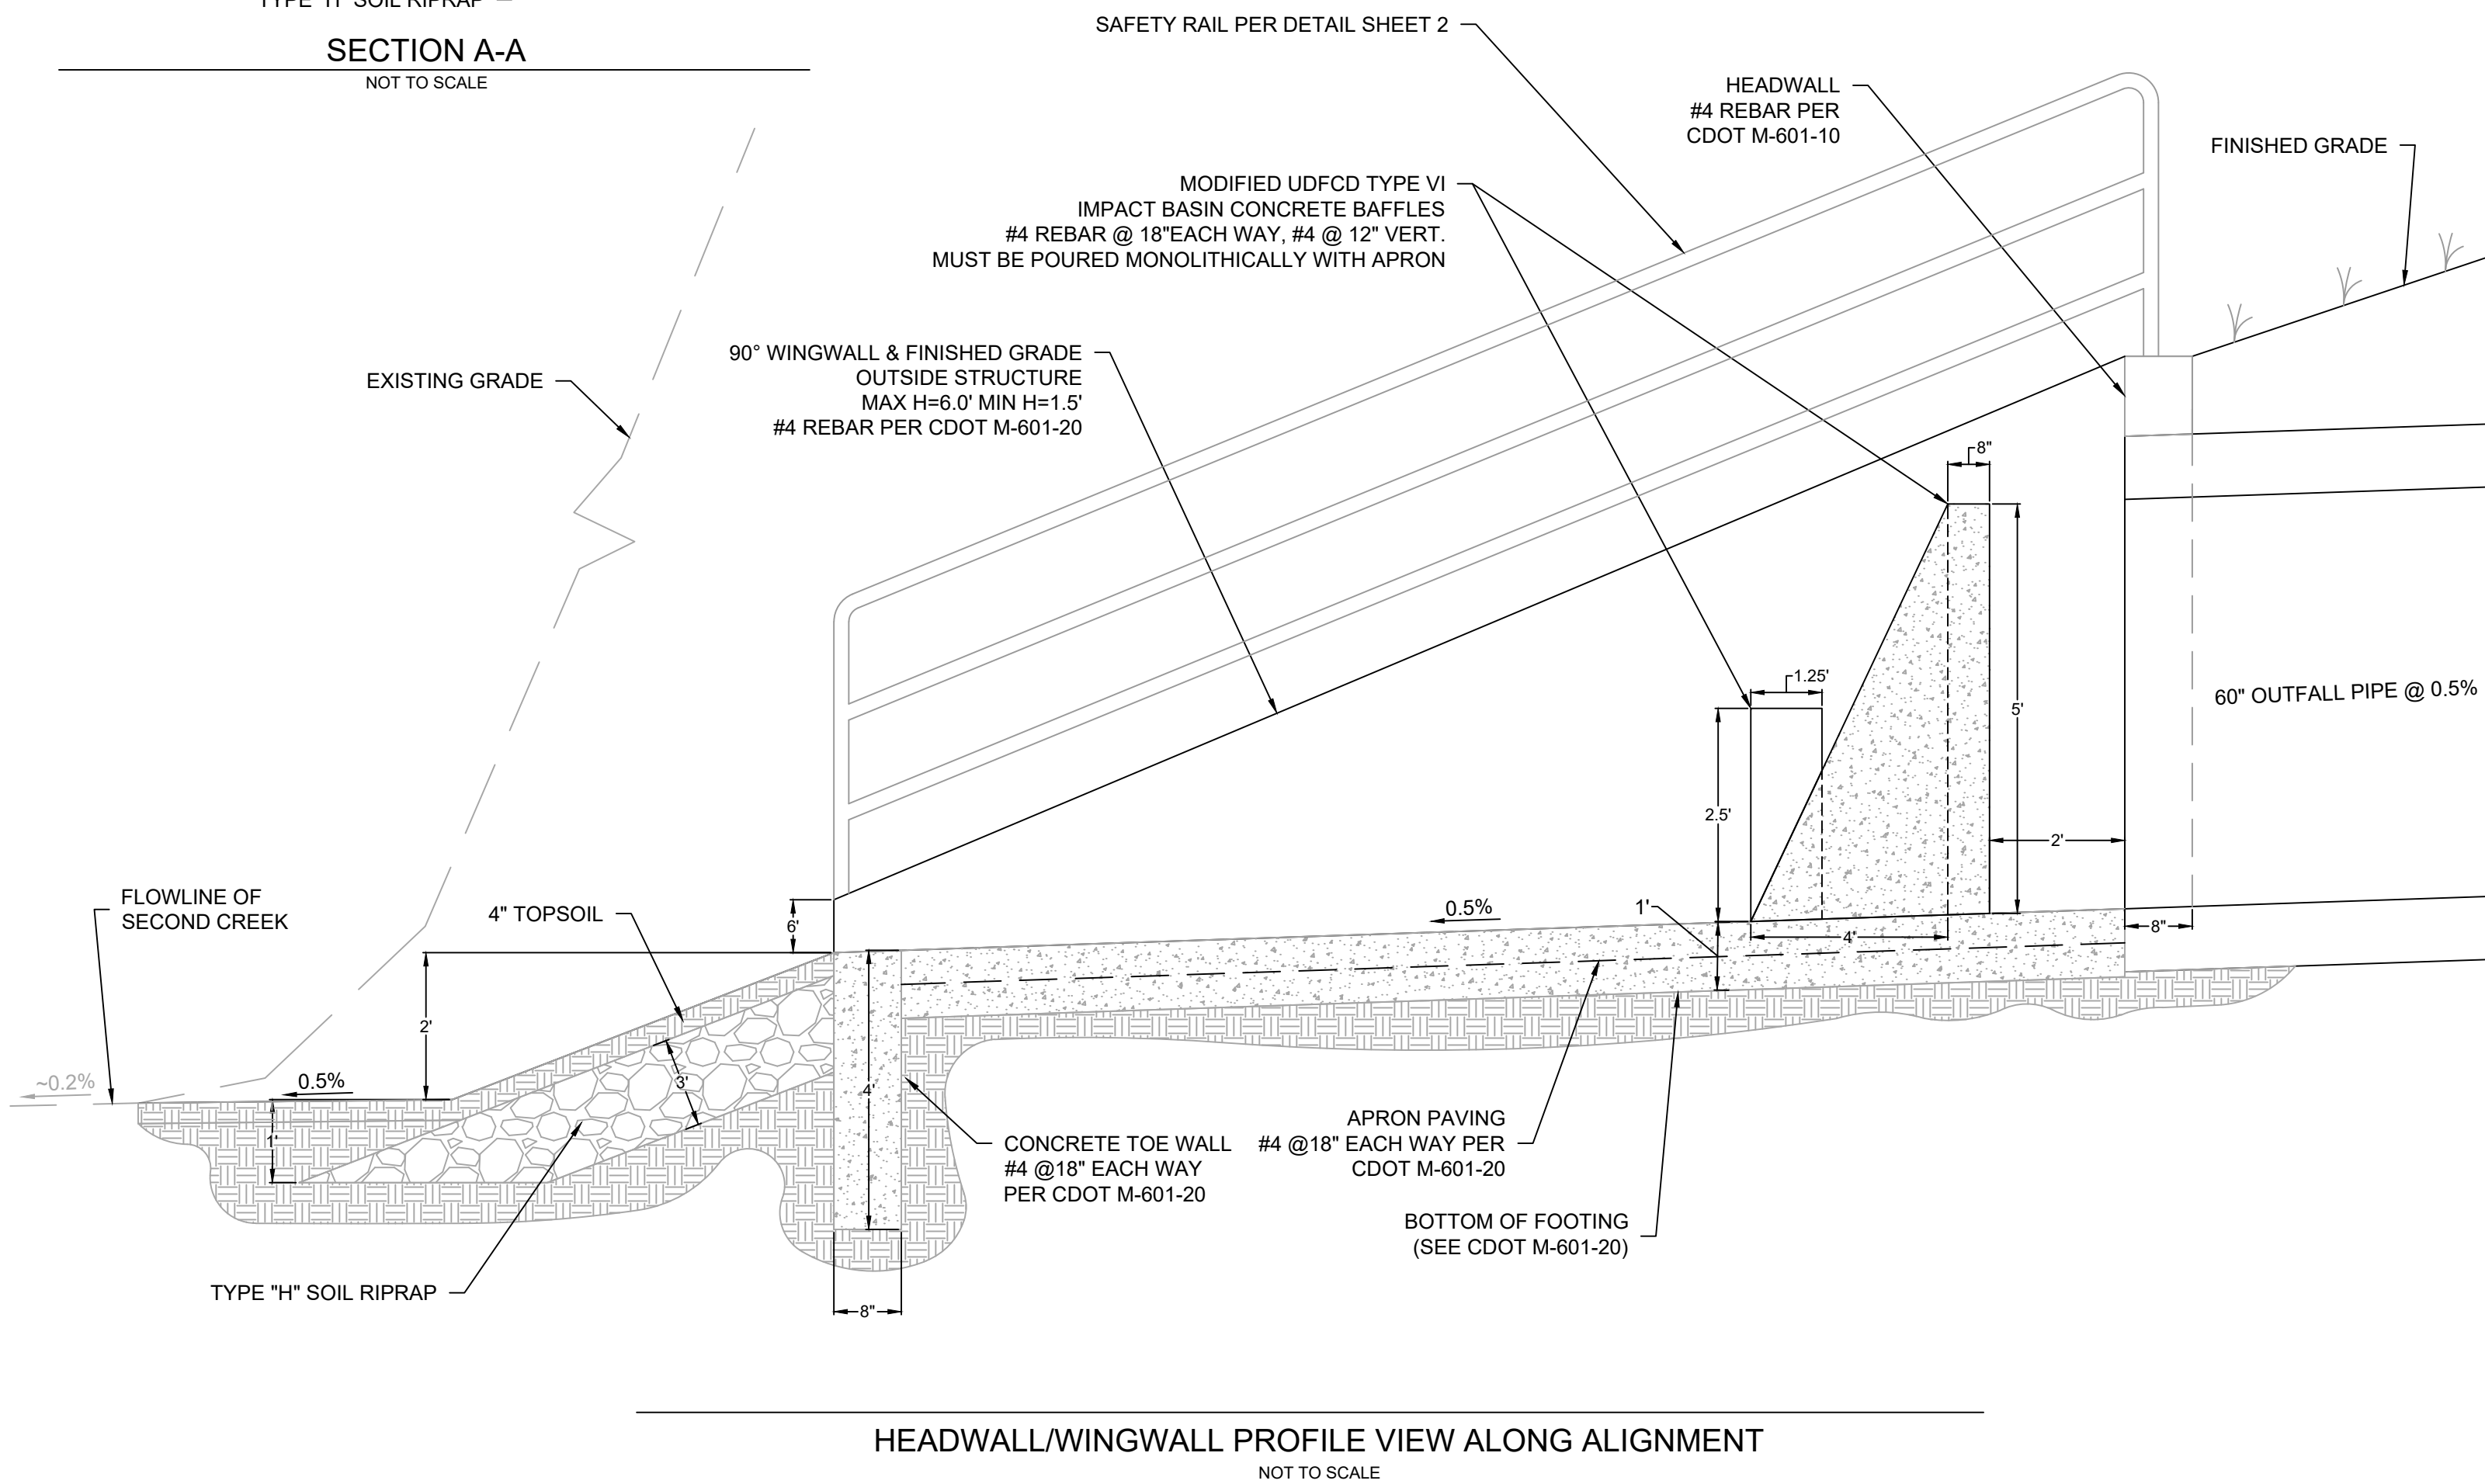

- LEGEND:**
- PROPERTY BOUNDARY LINE
 - EASEMENT
 - GRADING
 - EXISTING MAJOR CONTOUR
 - EXISTING MINOR CONTOUR
 - PROPOSED MAJOR CONTOUR
 - PROPOSED MINOR CONTOUR
 - STORM DRAIN
 - FLARED END SECTION

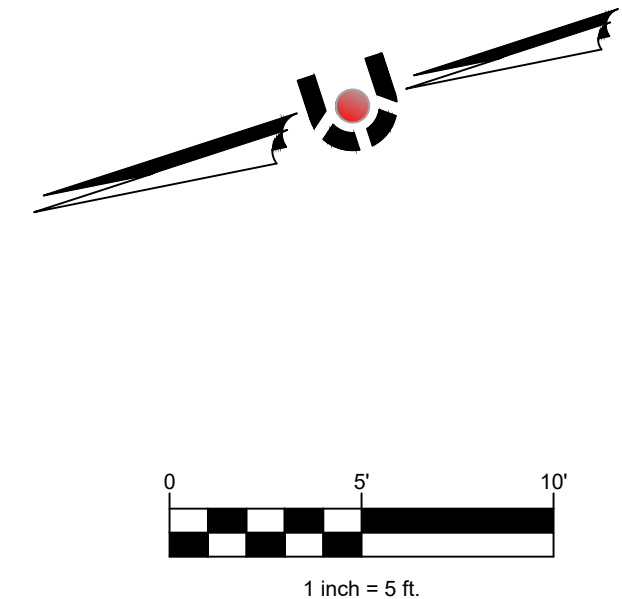

Computer File Information			Sheet Revisions		Colorado Department of Transportation		WINGWALLS FOR PIPE OR BOX CULVERTS	STANDARD PLAN NO.
Creation Date: 07/04/12	Initials: DD		Date:	Comments		4201 East Arkansas Avenue Denver, Colorado 80222 Phone: (303) 757-9083 Fax: (303) 757-9820		M-601-20
Last Modification Date: 07/04/12	Initials: LTA	(CSD)						
Full Path: \\www.colorado.gov\info\business\designsupp\		(CSD)						
Drawing File Name: 6010200101.dgn								
CAD Ver: MicroStation V8 Scale: Not to Scale Units: English							Issued By: Project Development Branch July 4, 2012	Sheet No. 1 of 1

CIVIL ENGINEERING
DESIGN CONSULTING
LAND SURVEYING
303.703.4444
1950 W. Littleton Blvd., Ste. 109
Littleton, CO 80120

CORE
CONSULTANTS

CALL 2 BUSINESS DAYS IN ADVANCE BEFORE YOU DIG. GRADE OR EXCAVATE FOR THE MARKING OF UNDERGROUND MEMBER UTILITIES.

CORE ASSUMES NO RESPONSIBILITY FOR EXISTING UTILITY LOCATIONS OR DEPT. OF TRANSPORTATION RECORD DRAWINGS. IT IS THE USER'S RESPONSIBILITY TO OBTAIN THE BEST AVAILABLE INFORMATION. IT IS, HOWEVER, THE LOCATION OF ALL UTILITIES FROM THE COMPLETION OF ANY CONSTRUCTION ACTIVITIES.

811
Know what's below. Call before you dig.

REVISIONS

#	DESCRIPTION	DATE	BY

DIA TECH CENTER FILING NO. 9
SUB REGIONAL POND 1
SECOND CREEK OUTFALL DETAIL
COMMERCE CITY, CO

INITIAL PLAN RELEASE: 03/02/2018
DESIGNED BY: KRL
DRAWN BY: KRL
CHECKED BY: DF