

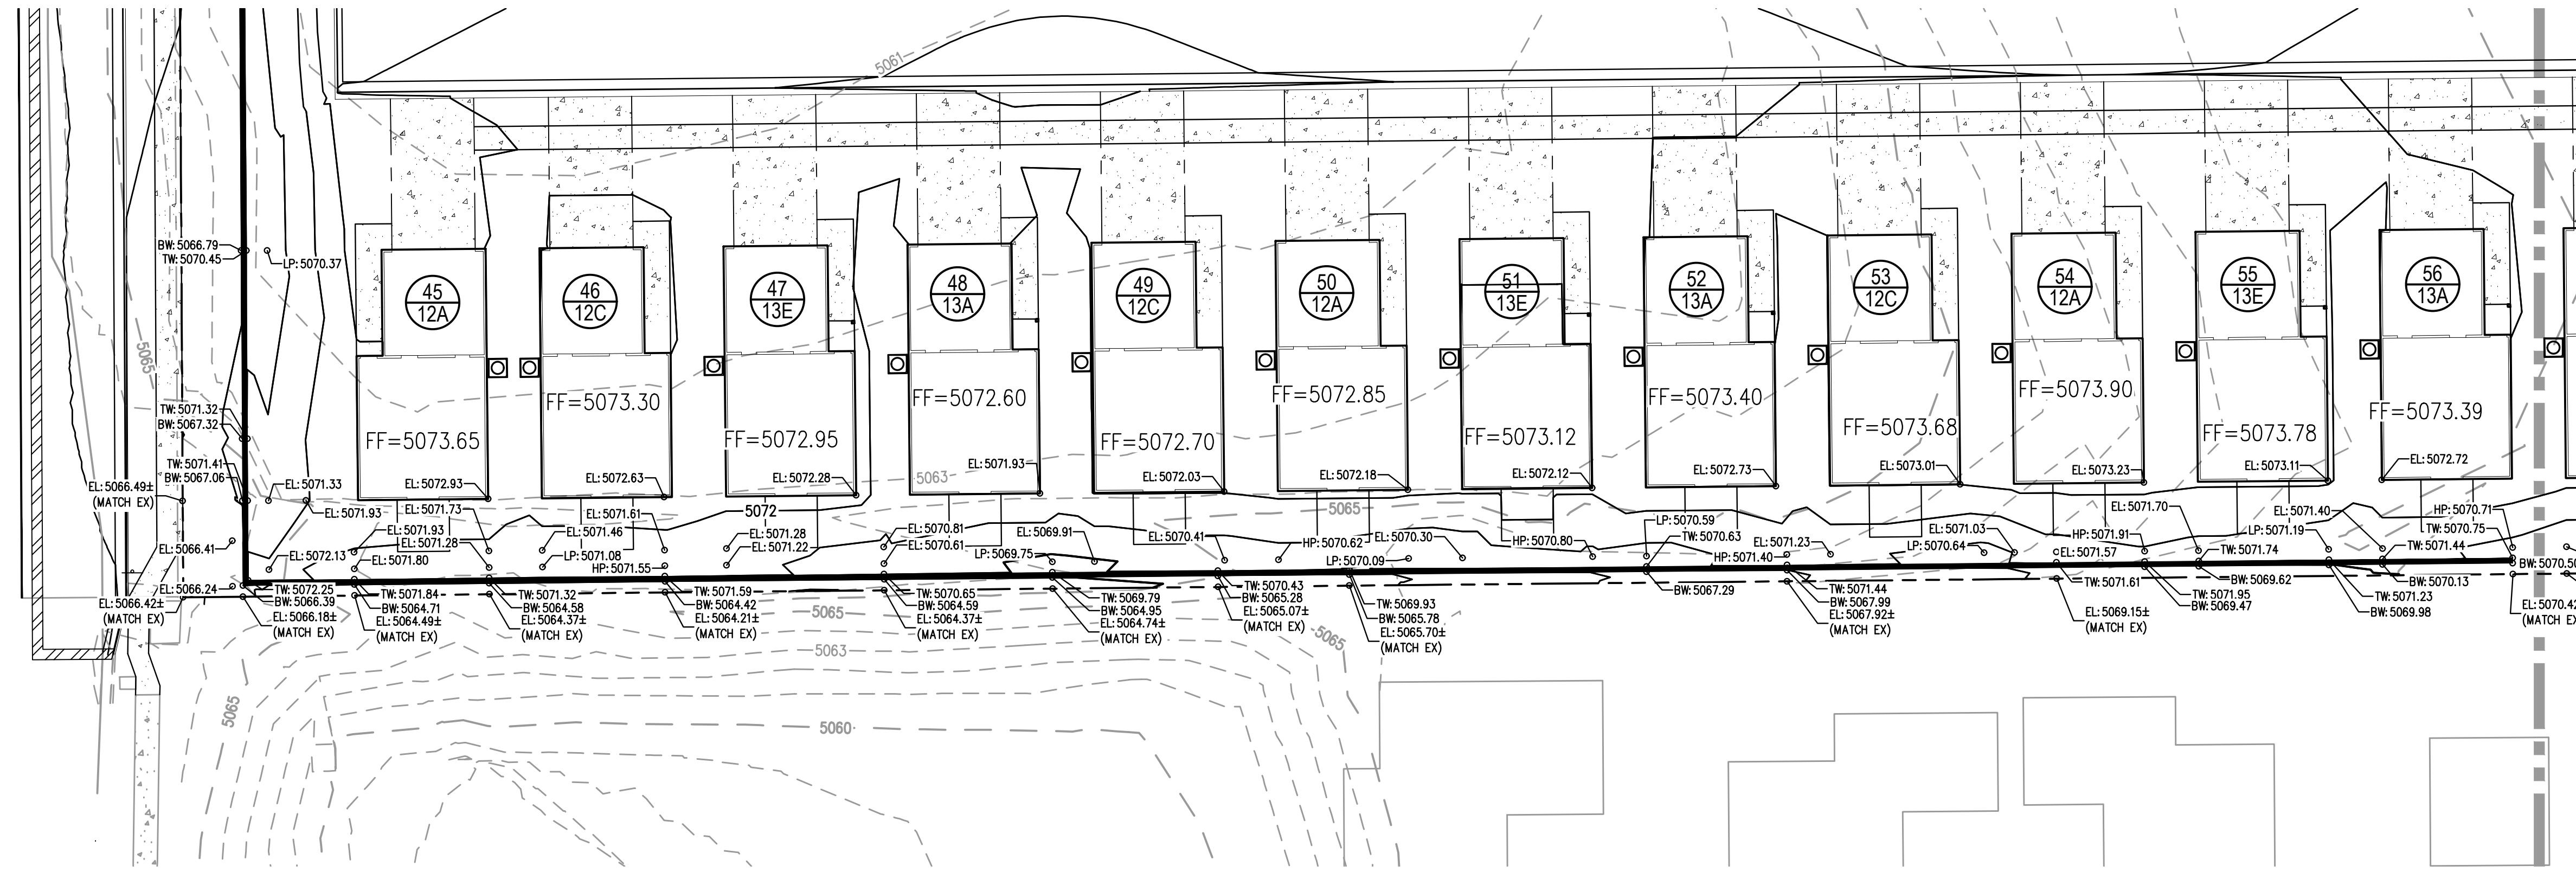


NO CHANGES ARE TO BE MADE TO THIS DRAWING WITHOUT WRITTEN PERMISSION OF HARRIS KOCHER SMITH.

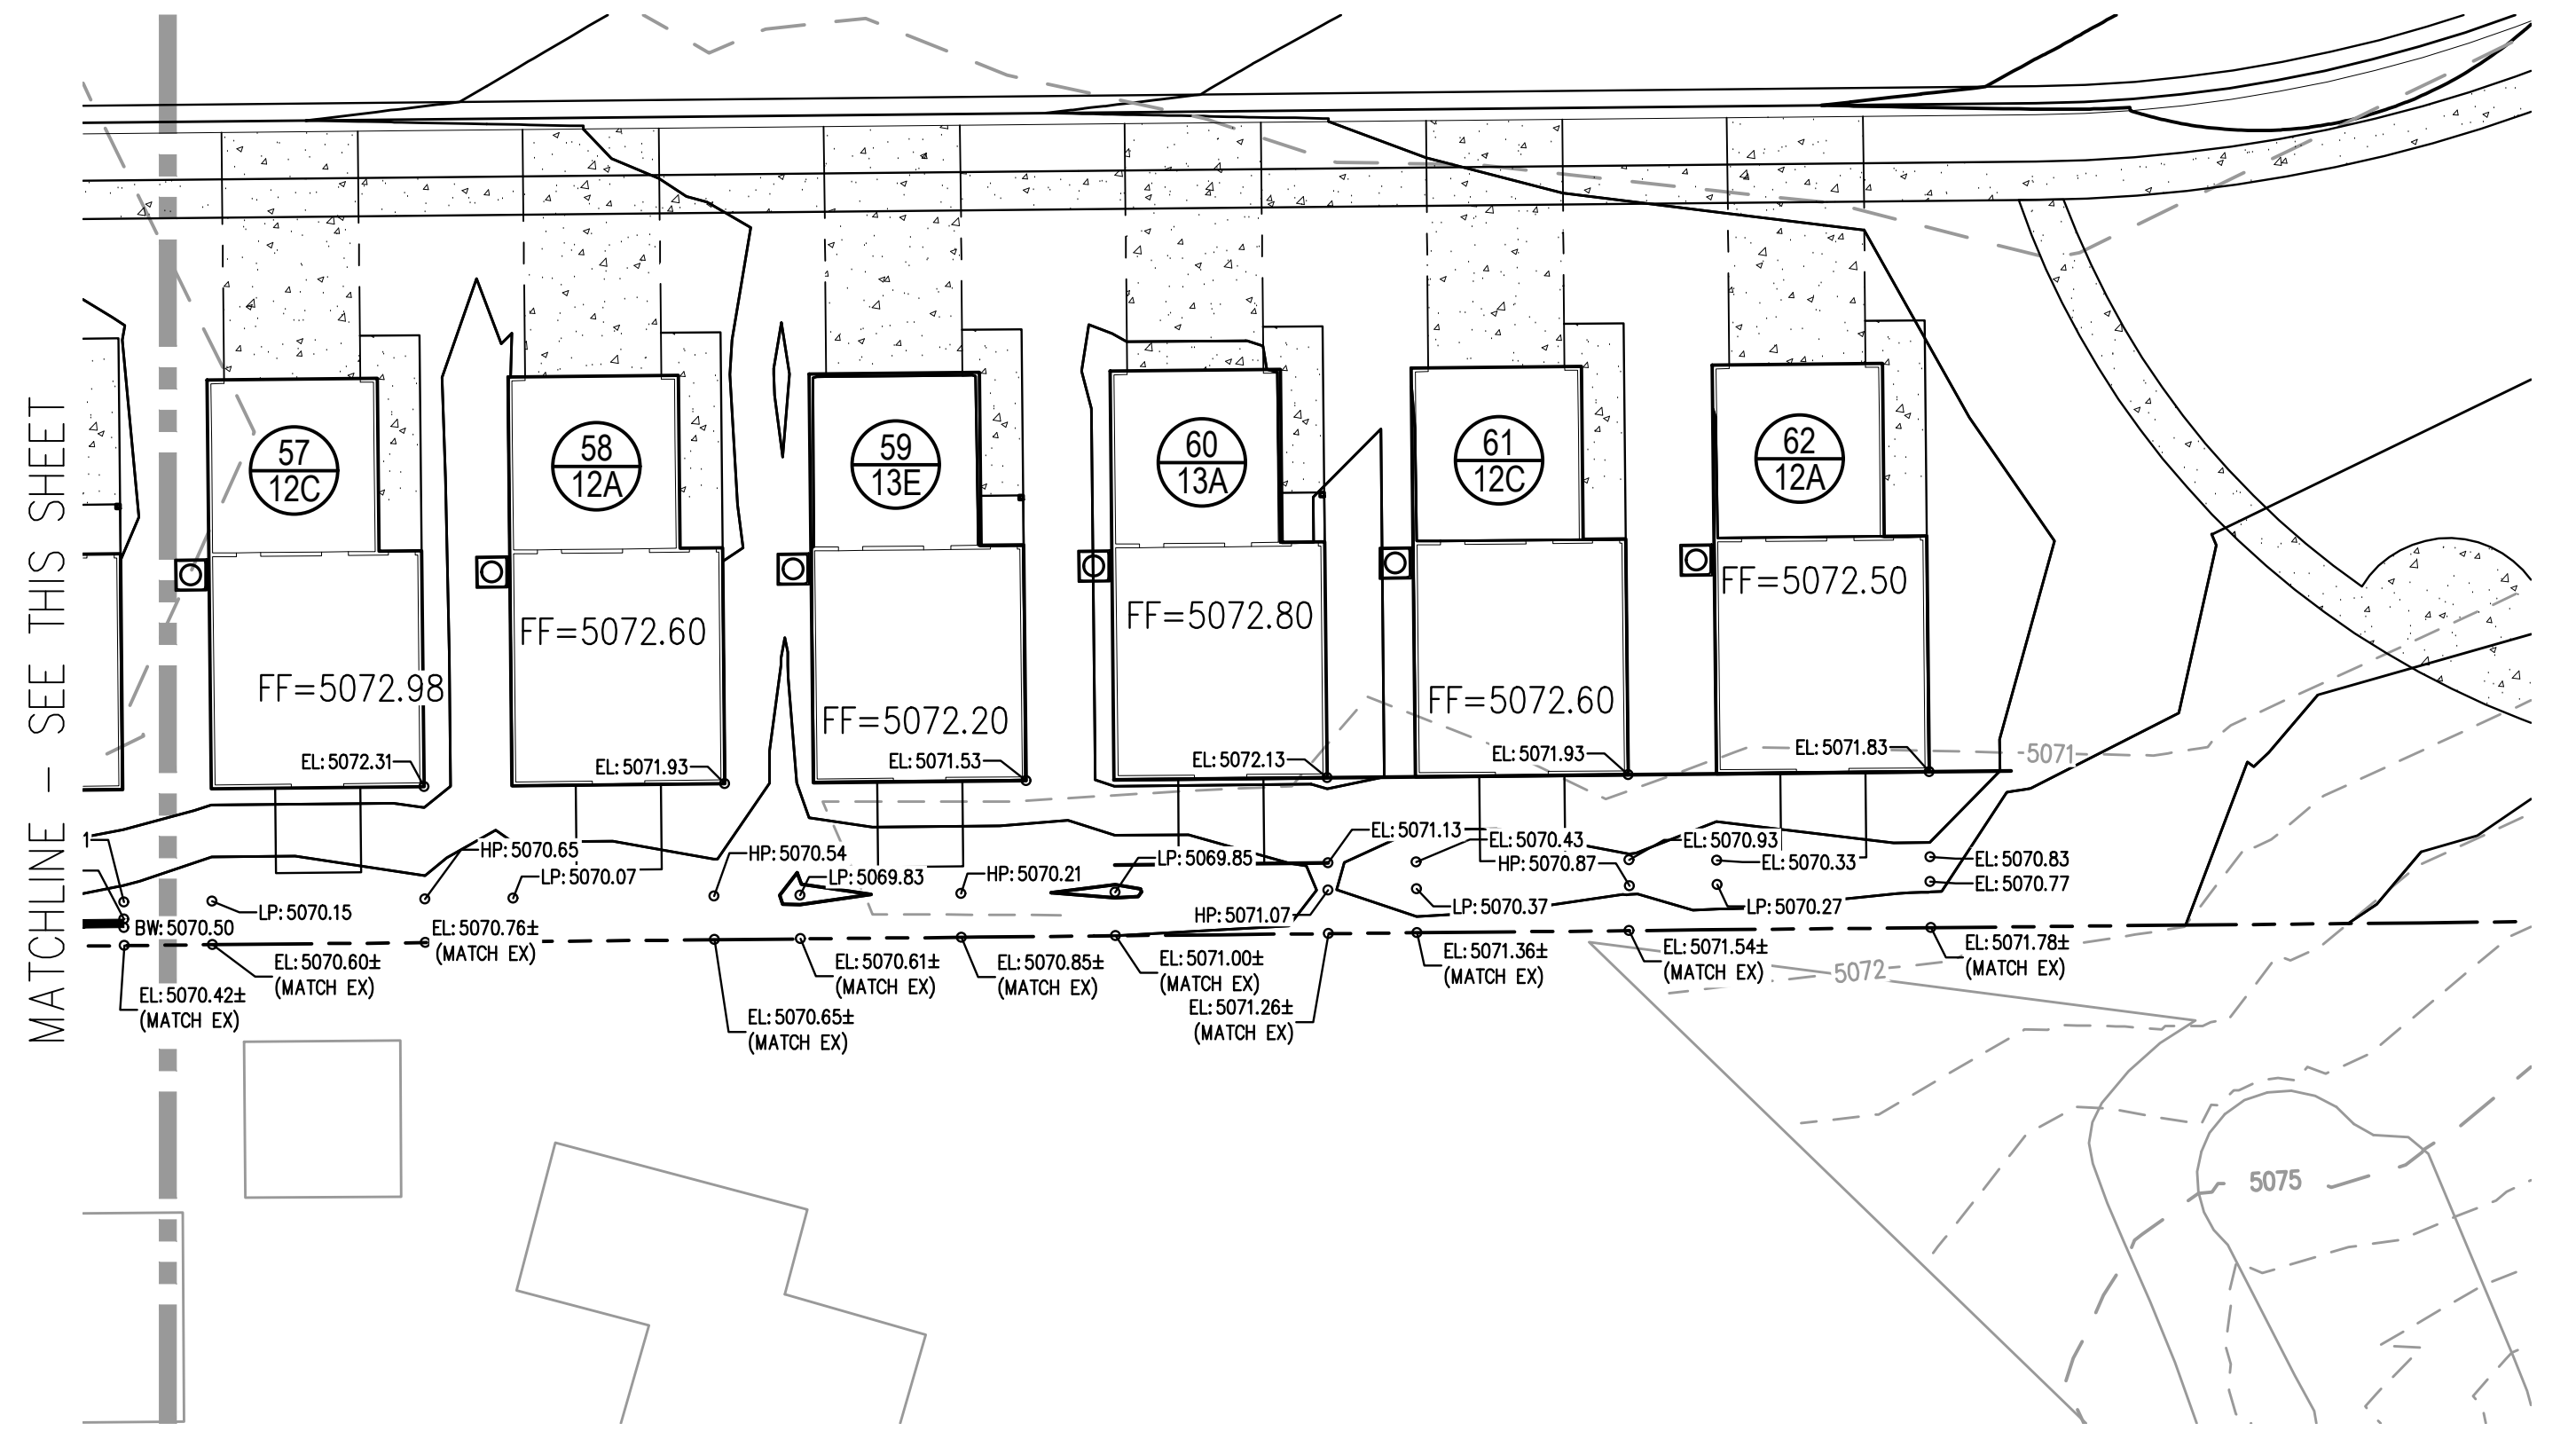

MATCHLINE - SEE THIS SHEET

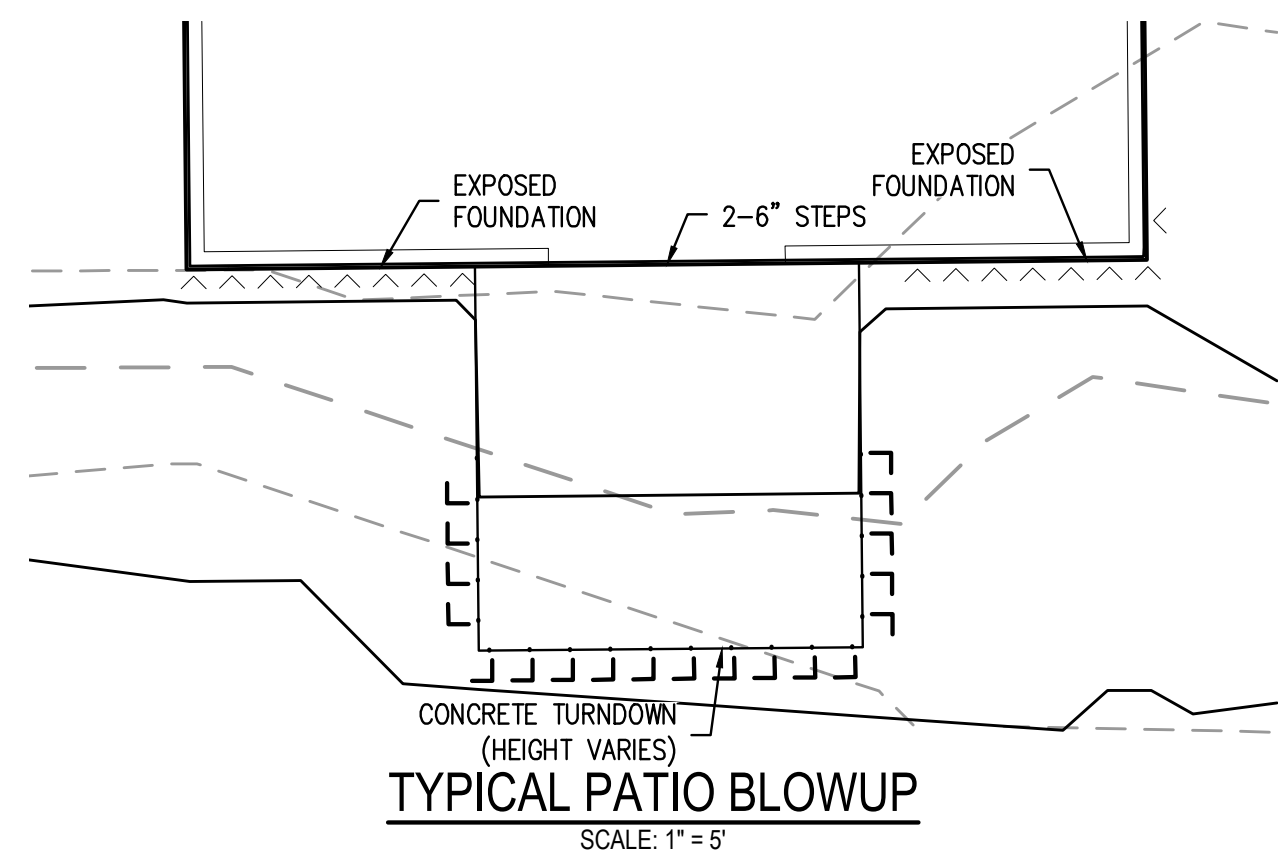

MATCHLINE - SEE THIS SHEET

Filepath: P:\2021\01\06\ENGINEERING\BIBL\WALL EXHIBIT.DWG Layout: LAYOUT1
Plotter: HPGL PLOTTER
Printed: 1/14/2023 5:14:00 PM by: Matt Schmitt