




NOTES:
 ALL AREAS PROVIDED AND PROPERTY DELINEATED ARE APPROXIMATE AND WILL NEED TO BE VERIFIED - SURVEY PROVIDED BY OTHERS.
 PLAN FOR ILLUSTRATIVE PURPOSES ONLY.
 THE BOUNDARIES OF THIS DRAWING WERE DEVELOPED FROM SCALED INFORMATION AND SHOULD NOT BE CONSTRUED AS ACCURATE.

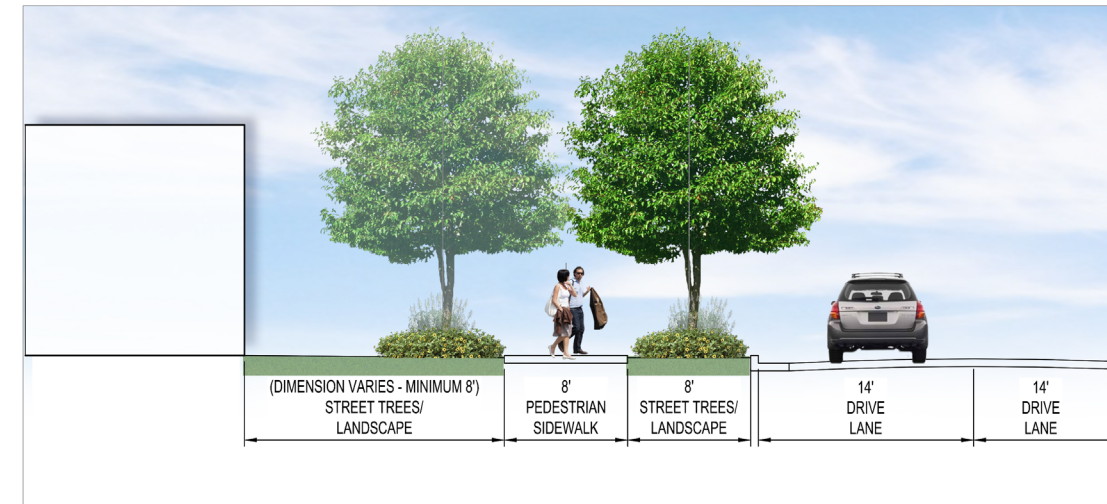

NOTES:
 ALL AREAS PROVIDED AND PROPERTY DELINEATED ARE APPROXIMATE AND WILL NEED TO BE VERIFIED - SURVEY PROVIDED BY OTHERS.
 PLAN FOR ILLUSTRATIVE PURPOSES ONLY.
 THE BOUNDARIES OF THIS DRAWING WERE DEVELOPED FROM SCALED INFORMATION AND SHOULD NOT BE CONSTRUED AS ACCURATE.

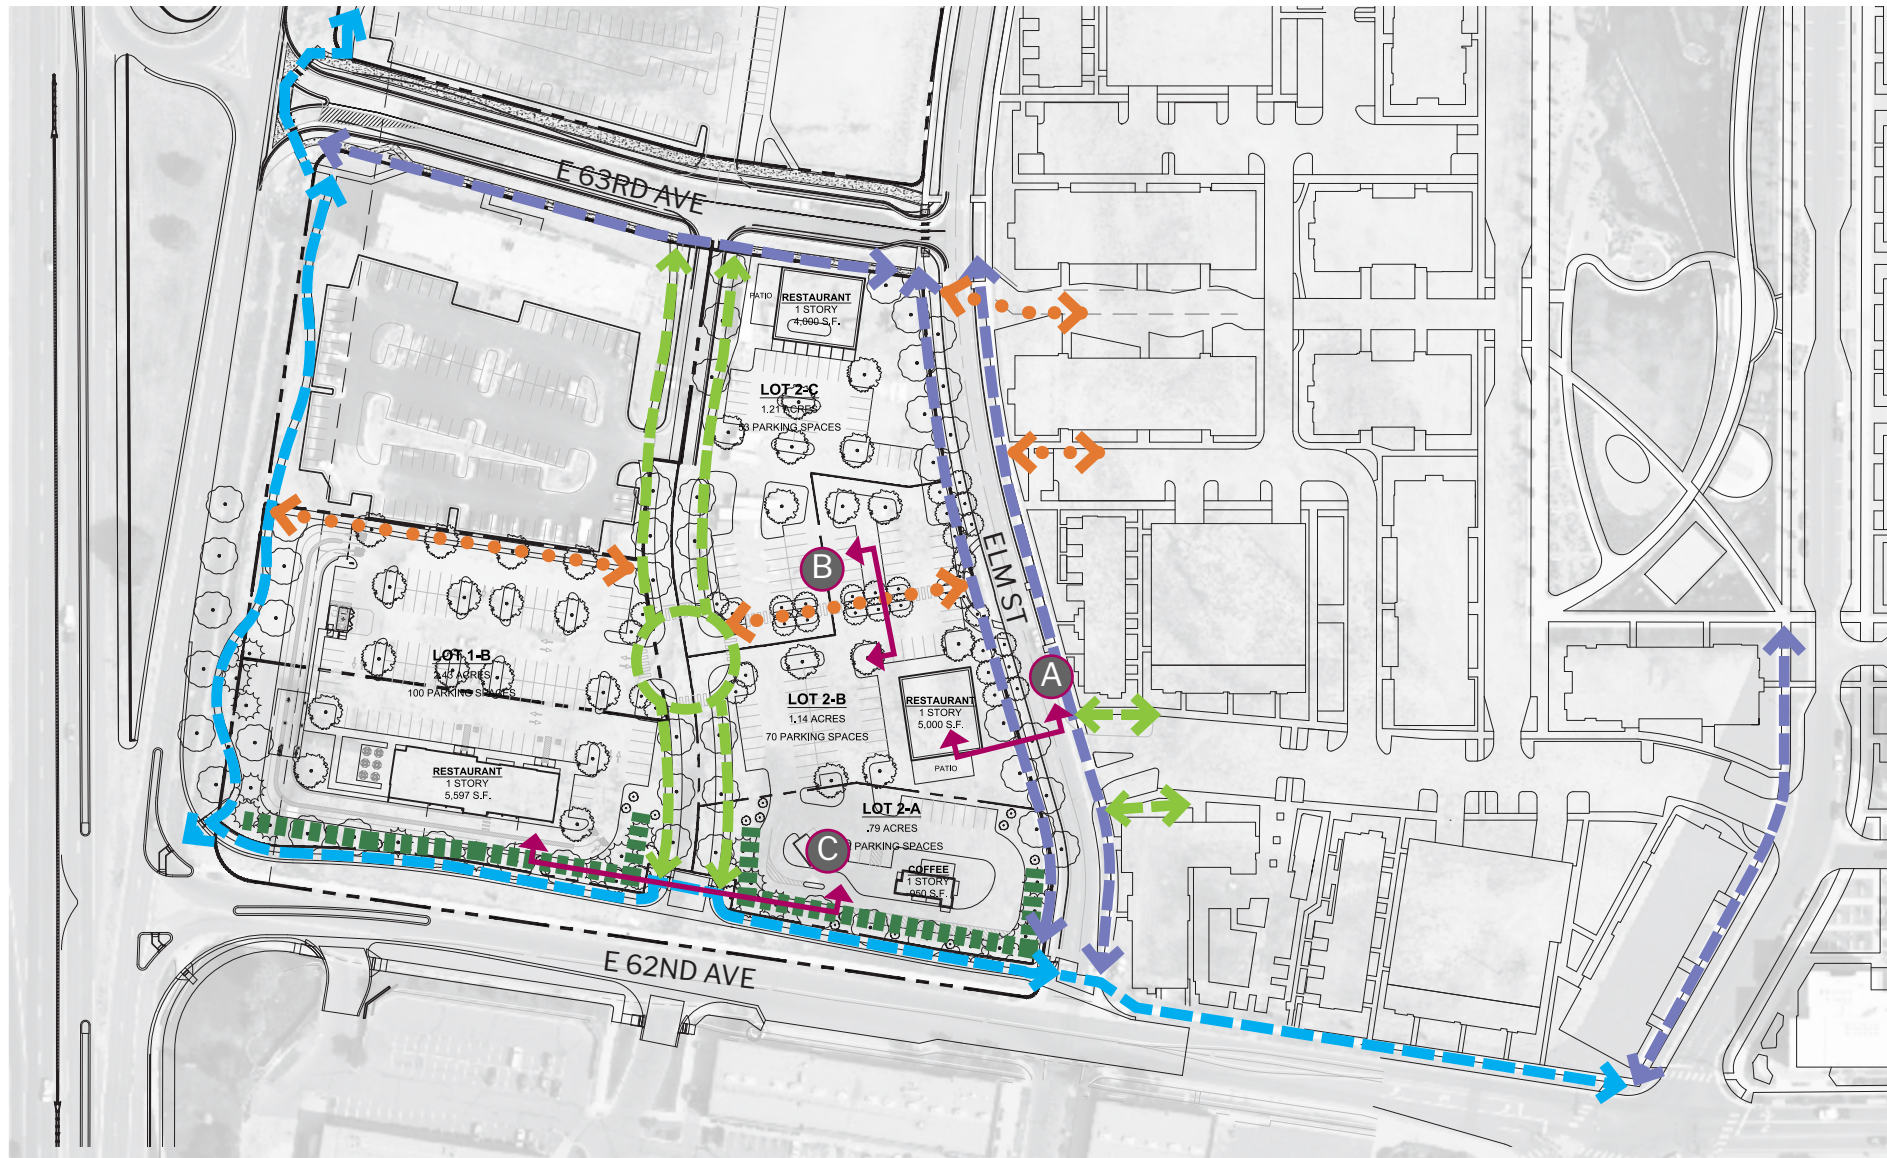


SECTION A-A

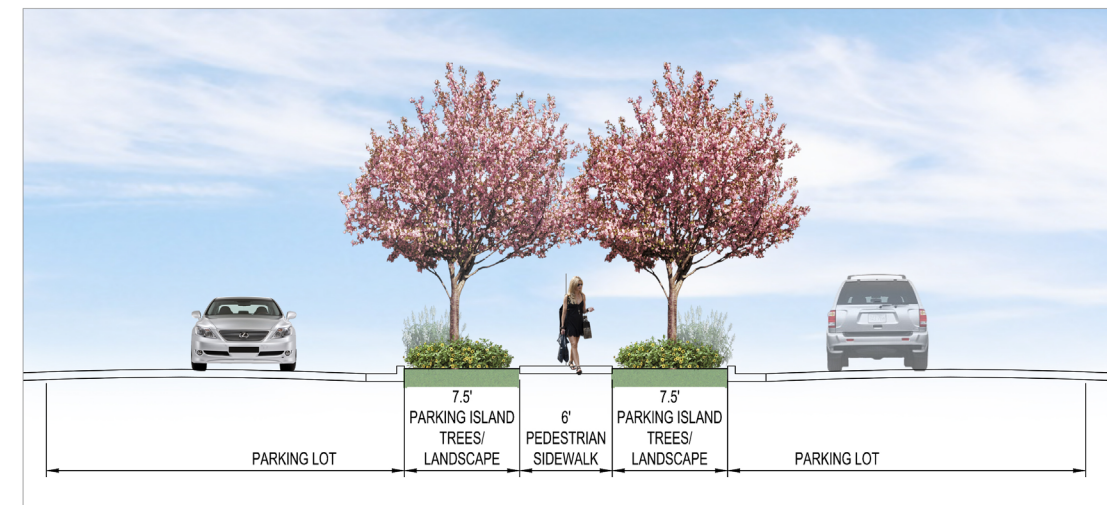


SECTION B-B

LEGEND

- MAJOR STREETSCAPE**
PEDESTRIANIZED IMPROVEMENTS
- PRIVATE STREETSCAPE**
PEDESTRIANIZED IMPROVEMENTS
- RETAIL CONNECTOR**
PEDESTRIANIZED IMPROVEMENTS
- SITE INTERIOR CONNECTOR**
PEDESTRIANIZED IMPROVEMENTS
- LANDSCAPE SCREENING**

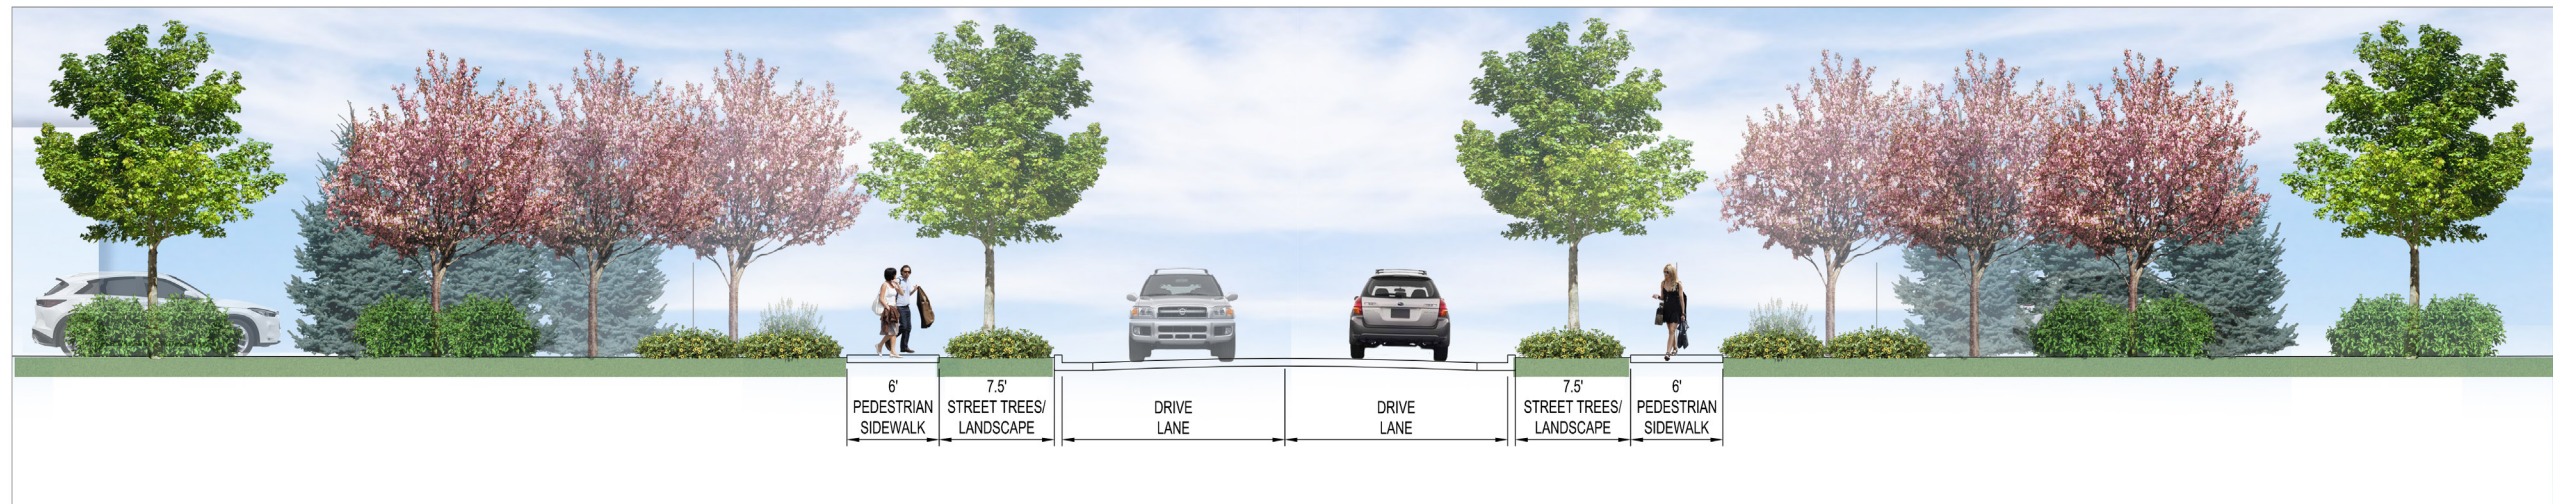


SECTION C-C

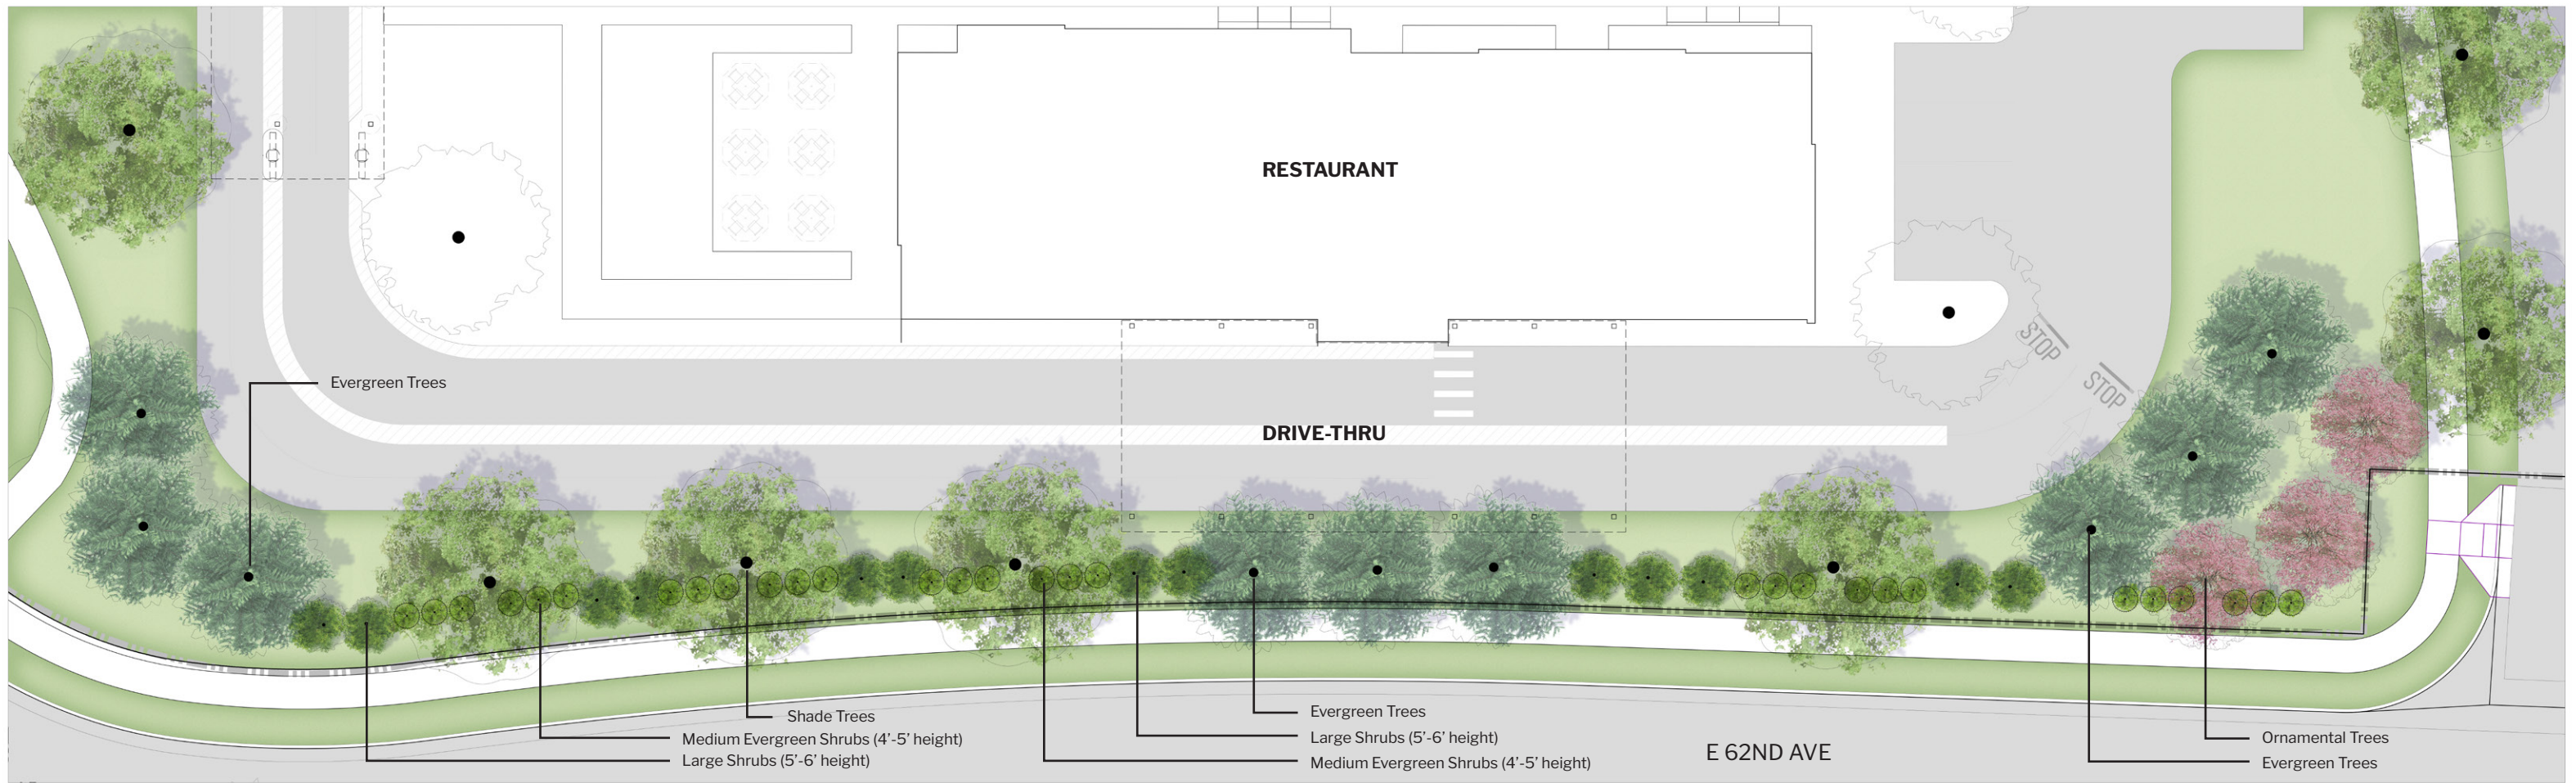

ENLARGEMENT PLAN - DRIVE THRU LANDSCAPE BUFFER



ELEVATION - DRIVE THRU LANDSCAPE BUFFER

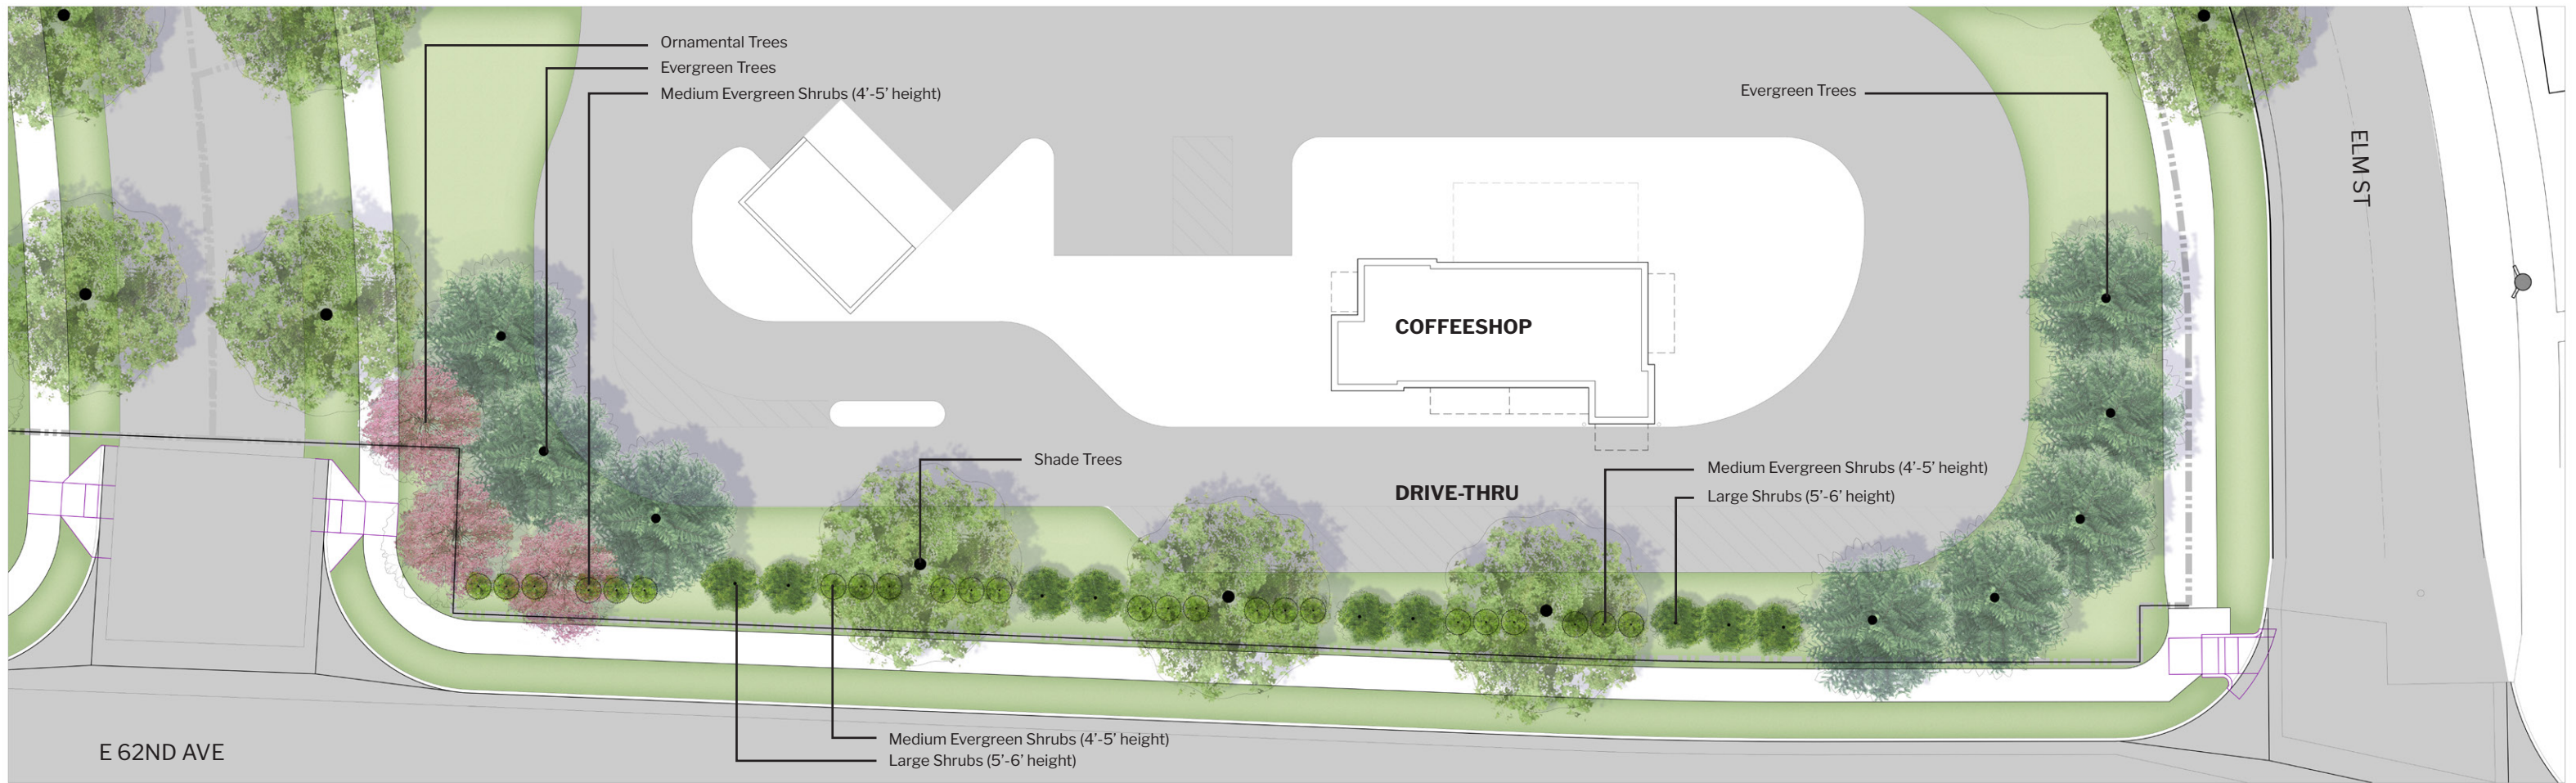

ENLARGEMENT PLAN - DRIVE THRU LANDSCAPE BUFFER



ELEVATION - DRIVE THRU LANDSCAPE BUFFER