


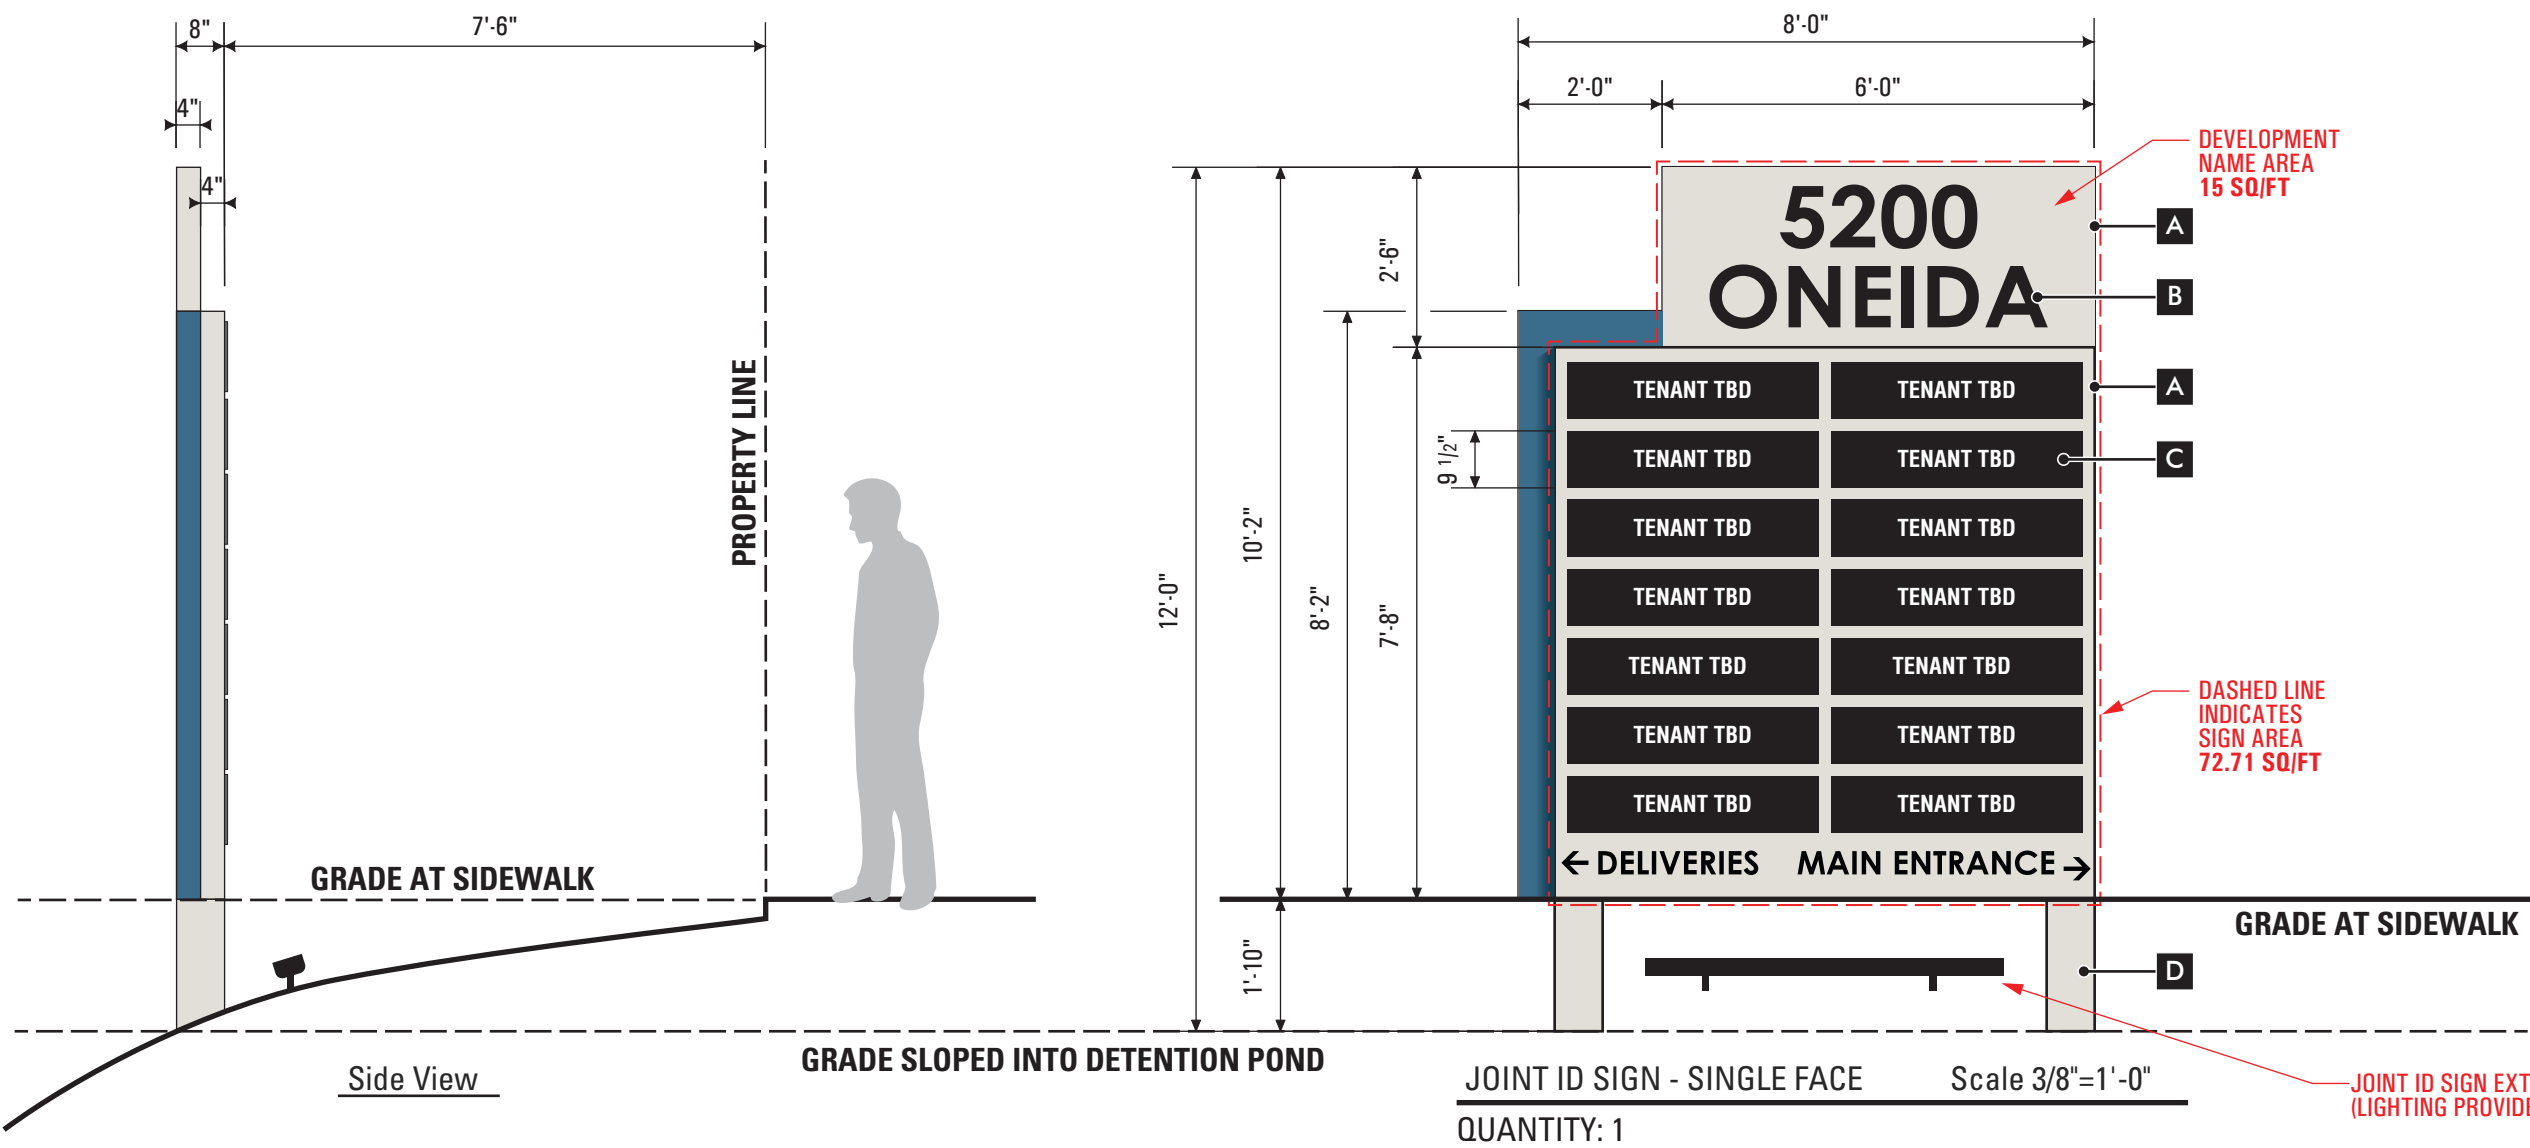

FABRICATION SPECIFICATIONS		
A	CABINET	MATERIAL
		ALUMINUM OVER SQ/TUBE
		THICKNESS
		.063" SKIN / 4"X4" FRAME
B	VINYL	PAIN
		SEE COLOR KEY
		FINISH
C	PANEL	ALUMINUM
		THICKNESS
		1/4"
		PAIN
		SEE COLOR KEY
D	STRUCTURE	STEEL
		TYPE
		SQUARE TUBE
		SIZE
		ENGINEERING TO DETERMINE
		PAIN
		SEE COLOR KEY
		FINISH
		SATIN

TENANT LOGO OR COPY MUST NOT EXCEED THE 1/2" BORDER DENOTED BY WHITE DOTTED LINE

TENANT LOGOS ALLOWED BUT MAY ONLY BE DISPLAYED IN WHITE VINYL

TENANTS WITHOUT LOGOS MUST USE HELVETICA CONDENSED BOLD FONT (CENTER ALIGNED) MAY ONLY BE DISPLAYED IN WHITE VINYL

TENANT LOGO OR COPY MUST NOT EXCEED THE 1/2" BORDER DENOTED BY WHITE DOTTED LINE



TENANT PANEL DETAILS/SPECS

Scale 1"=1'-0"

**12 FOOT TALL JOINT ID SIGN
CORNER OF ONEIDA & 52nd PL FACING SOUTH**

